




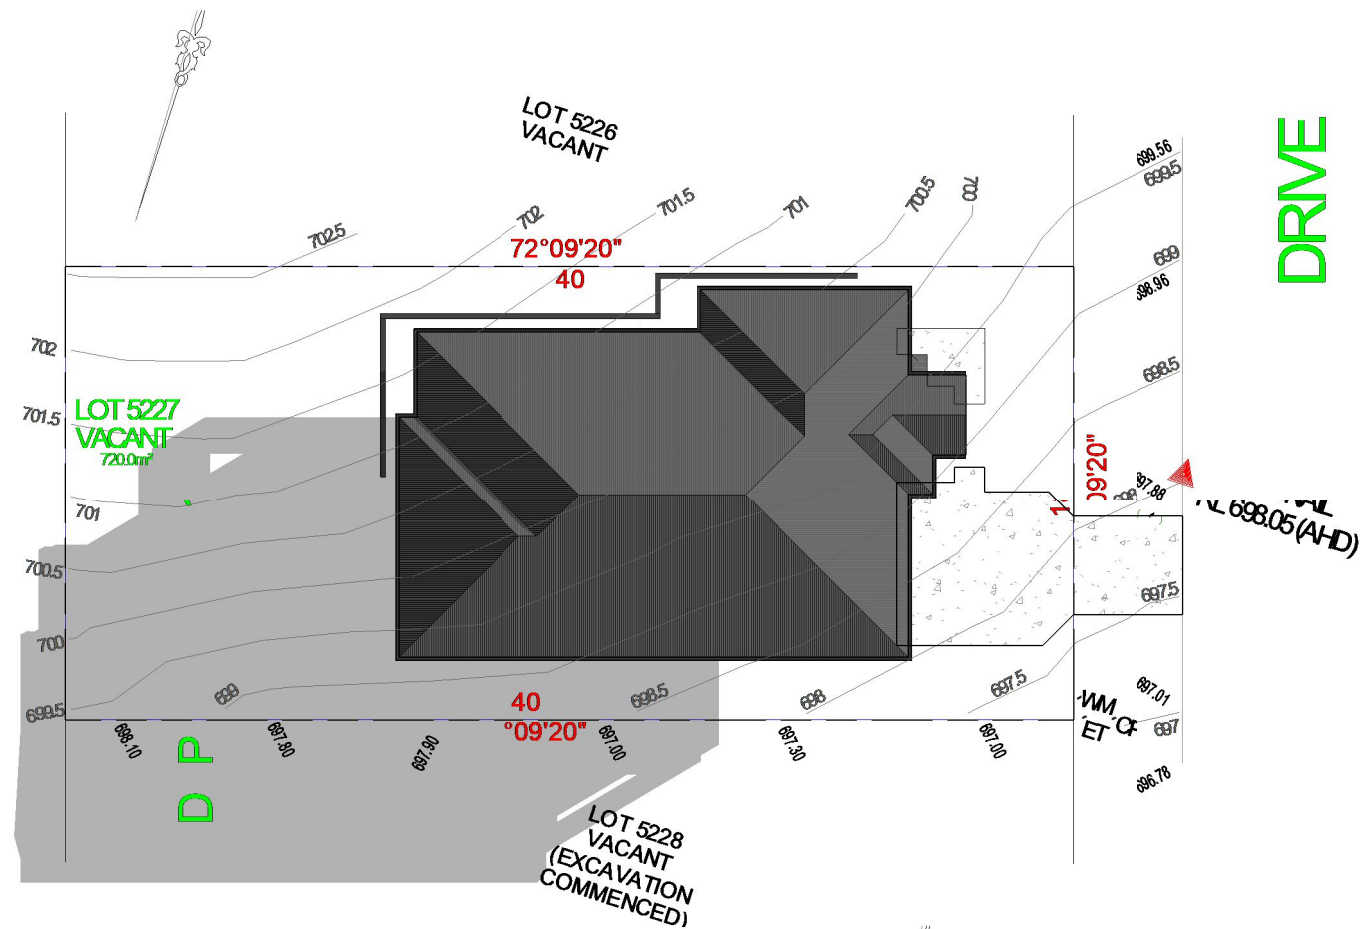

SHADOW DIAGRAM-9AM

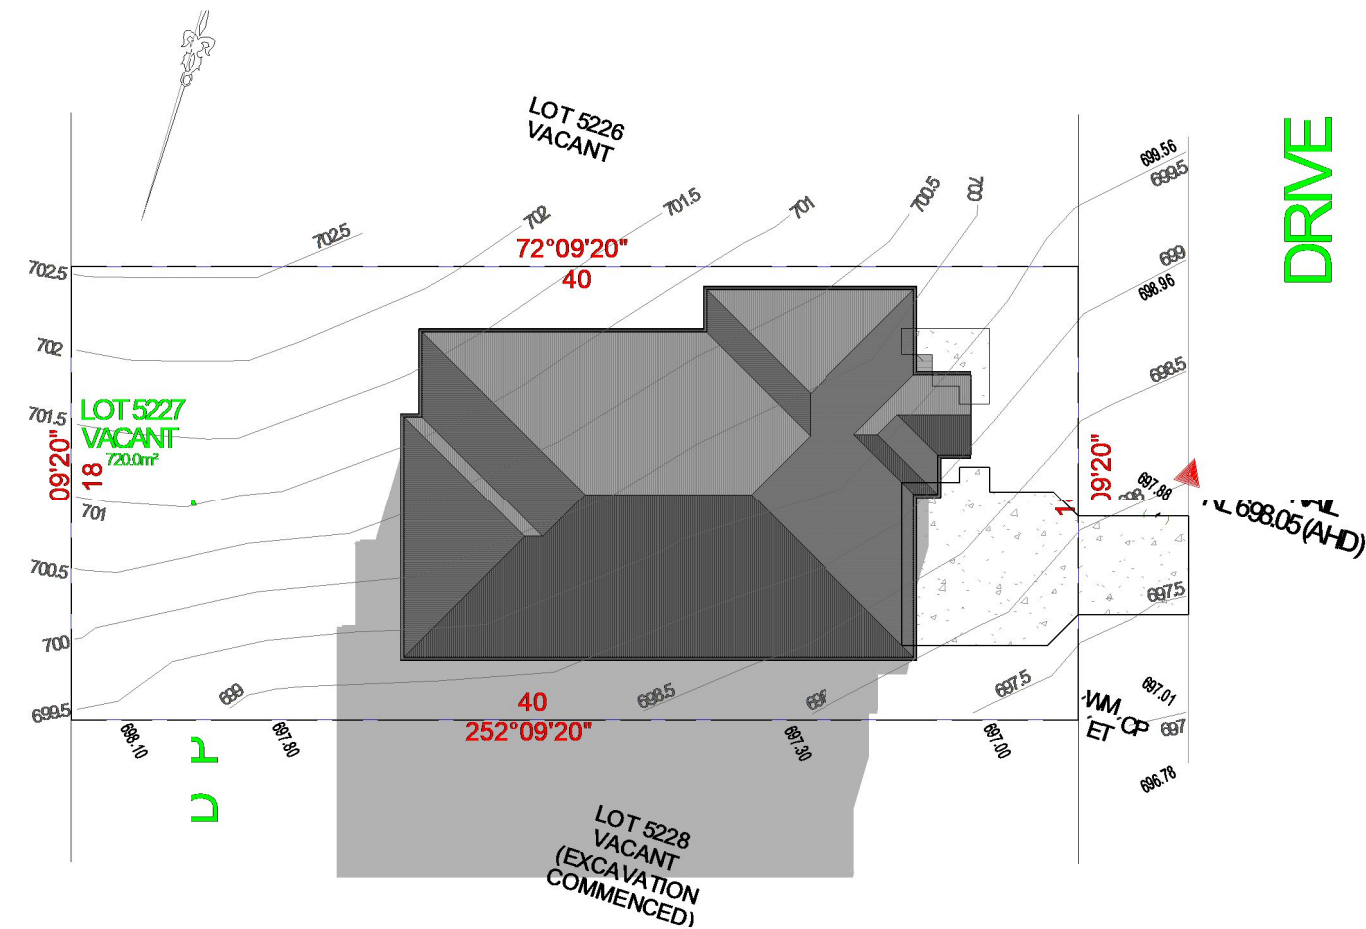

SHADOW DIAGRAM-12NOON

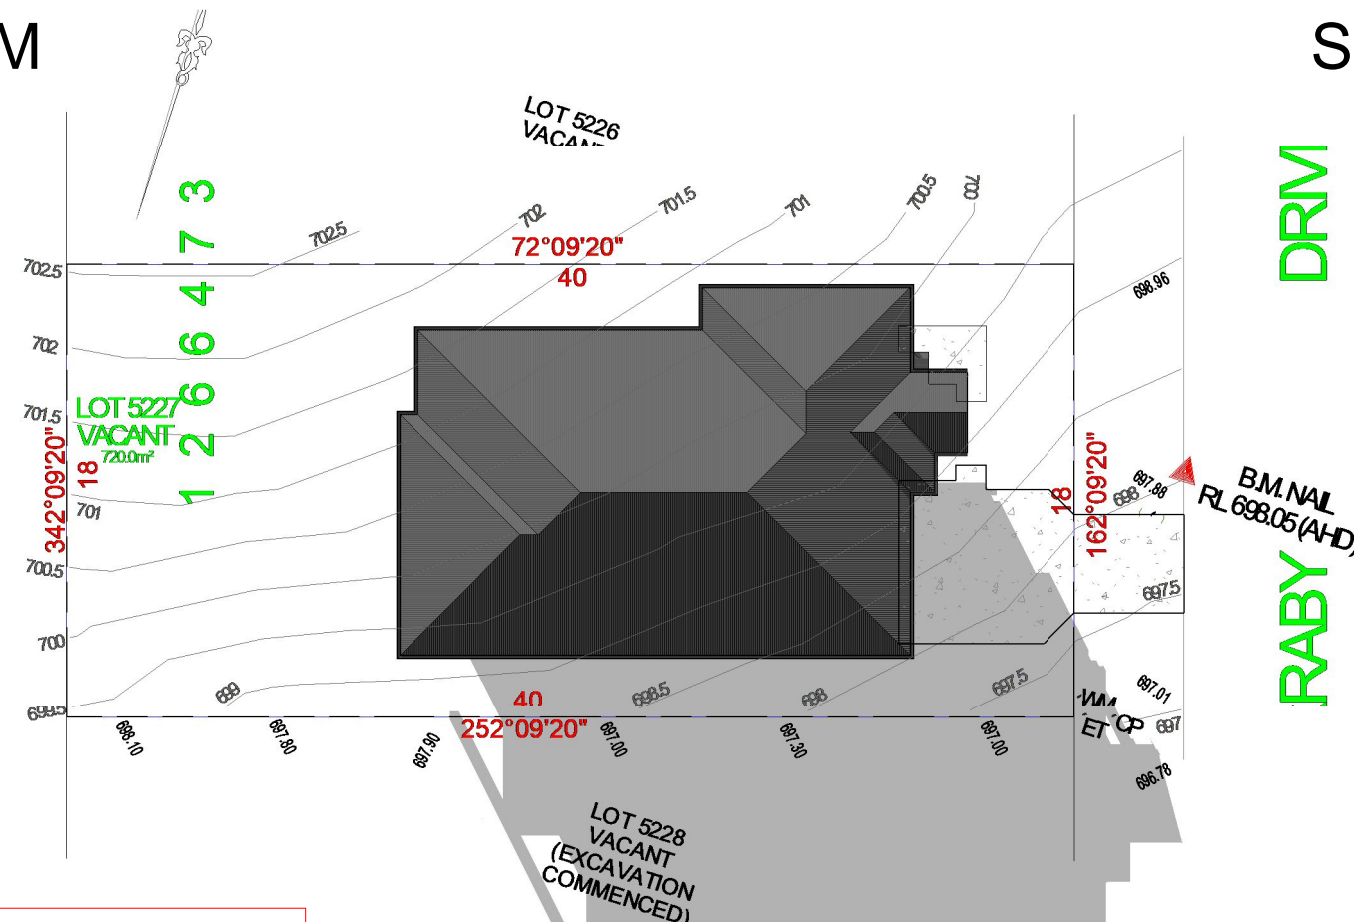

SHADOW DIAGRAM-3PM

SHADOW DIAGRAM IS TAKEN ON 22JUNE

SHADOW DIAGRAM
COUNCIL PLAN
CUSTOM DESIGN

JOB No.
2344

PROPOSED RESIDENCE
SCOTT & REBECCA CHESTERFIELD
107 DARRABY DRIVE, MOSS VALE
LOT 5227 IN DP.1266473

SCALE: 1 : 300
PAGE: 11 OF 13
DATE: 13 Nov 2020
CONSULTANT: E.J.
DRAWN: TRINH LE
REV: E2-26/11/2020

DO NOT SCALE DRAWING, FIGURED DIMENSIONS ONLY TO BE USED. DIMENSIONS TO BE VERIFIED ON SITE BEFORE THE FABRICATION OF ANY BUILDING COMPONENT.

102-108 Princes Highway, Figtree NSW 2525
Ph: (02) 4271 5200
Builder Licence No. 3602 www.marksmanhomes.com.au

THIS DESIGN IS THE PROPERTY OF MARKSMAN HOMES AND IS PROTECTED UNDER THE LAWS OF COPYRIGHT LEGAL PROCEEDINGS WILL BE TAKEN AGAINST UNAUTHORISED USE OF COPYING

