

800am June 22



1200pm June 22



400pm June 22



LIS Architects

LIS Architects is the owner of the copyright subsisting in these drawings, plans, designs and specifications.

They must not be used, reproduced or copied, in whole or in part, nor may the information, ideas and concepts therein contained (which are confidential to LIS Architects) be disclosed to any person without the prior written consent of that company.

Do not scale drawings.  
Verify all dimensions on site

issue	amendment	date
A	DEVELOPMENT APPLICATION	31/03/2021
B	ADDITIONAL INFORMATION	20/12/2021
C	AMENDMENT	17/10/2022




10 Union Street  
Eastwood NSW 2122  
T (61 2) 9801 5210  
M 0433 188 804  
info@lisarchitects.com  
ABN 12 215 574 364

DEVELOPMENT APPLICATION

project	3 SHELLEY STREET CAMPSIE
drawing	SHADOW DIAGRAMS - WINTER SOLSTICE
scale	1 : 250@A2 drawing no.
drawn	LW DA801
checked	LW issue
project no	2020-03SLY C


800am Sep 22

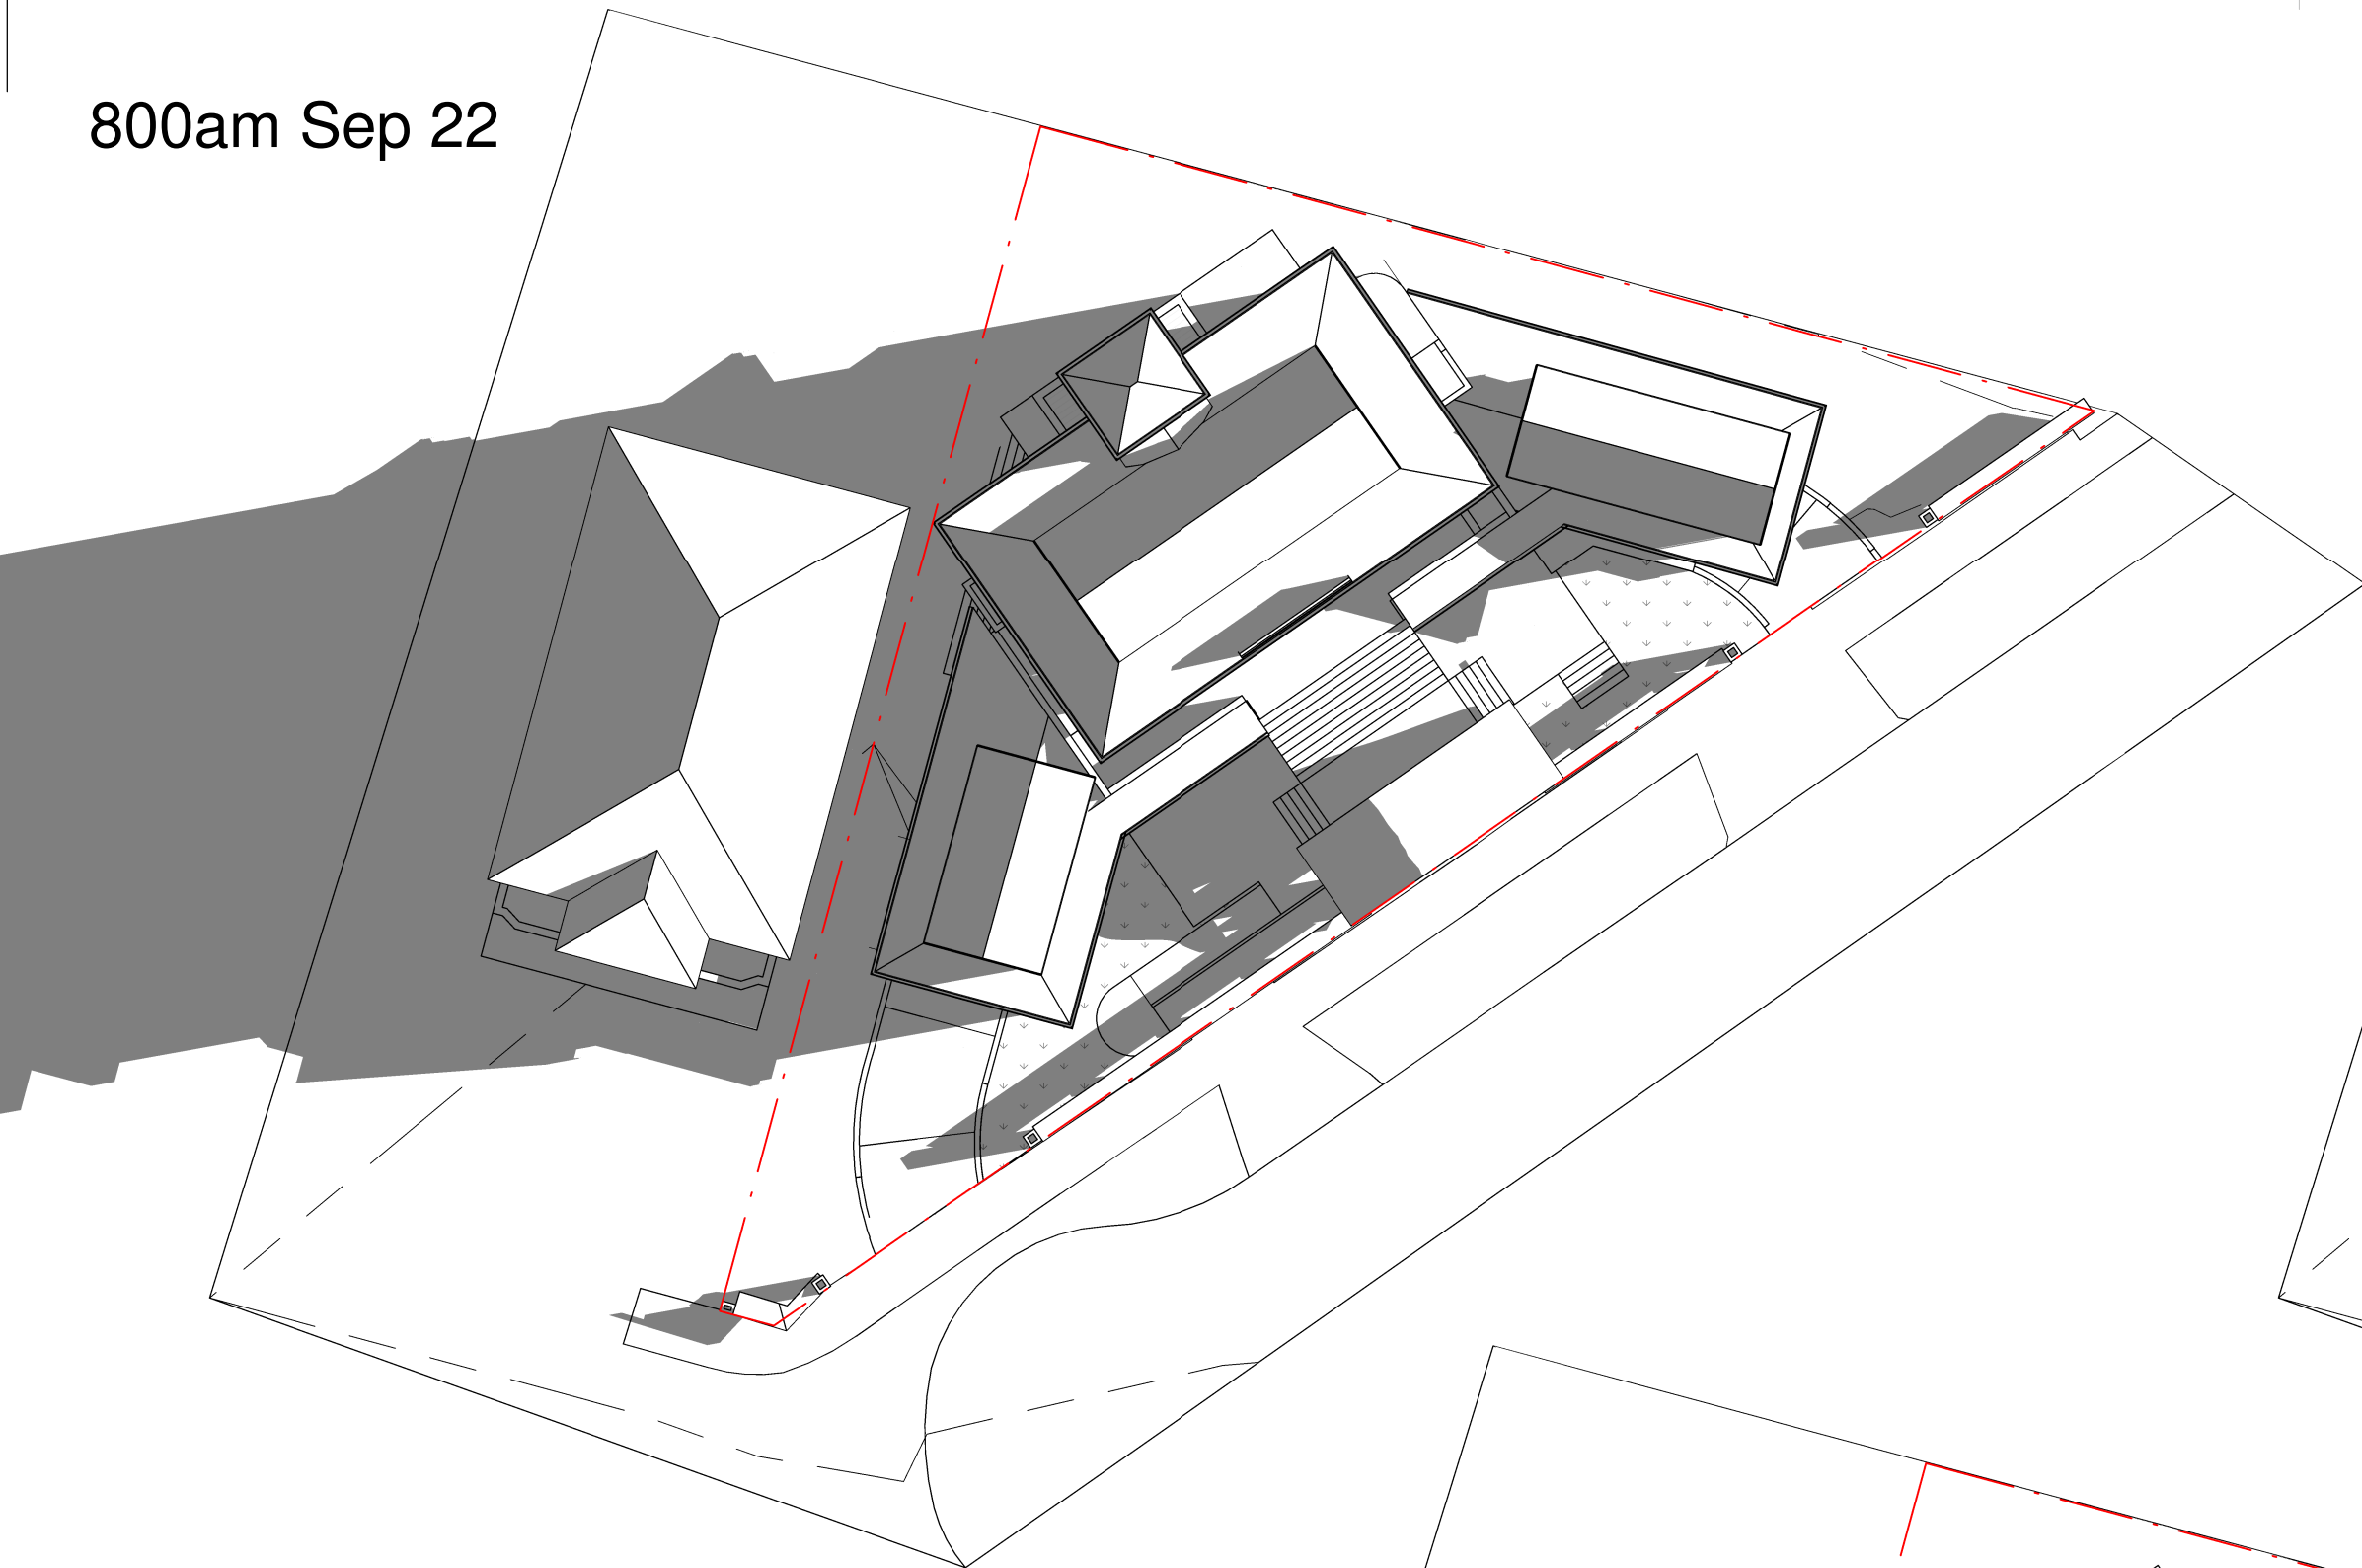

1200pm Sep 22



400pm Sep 22

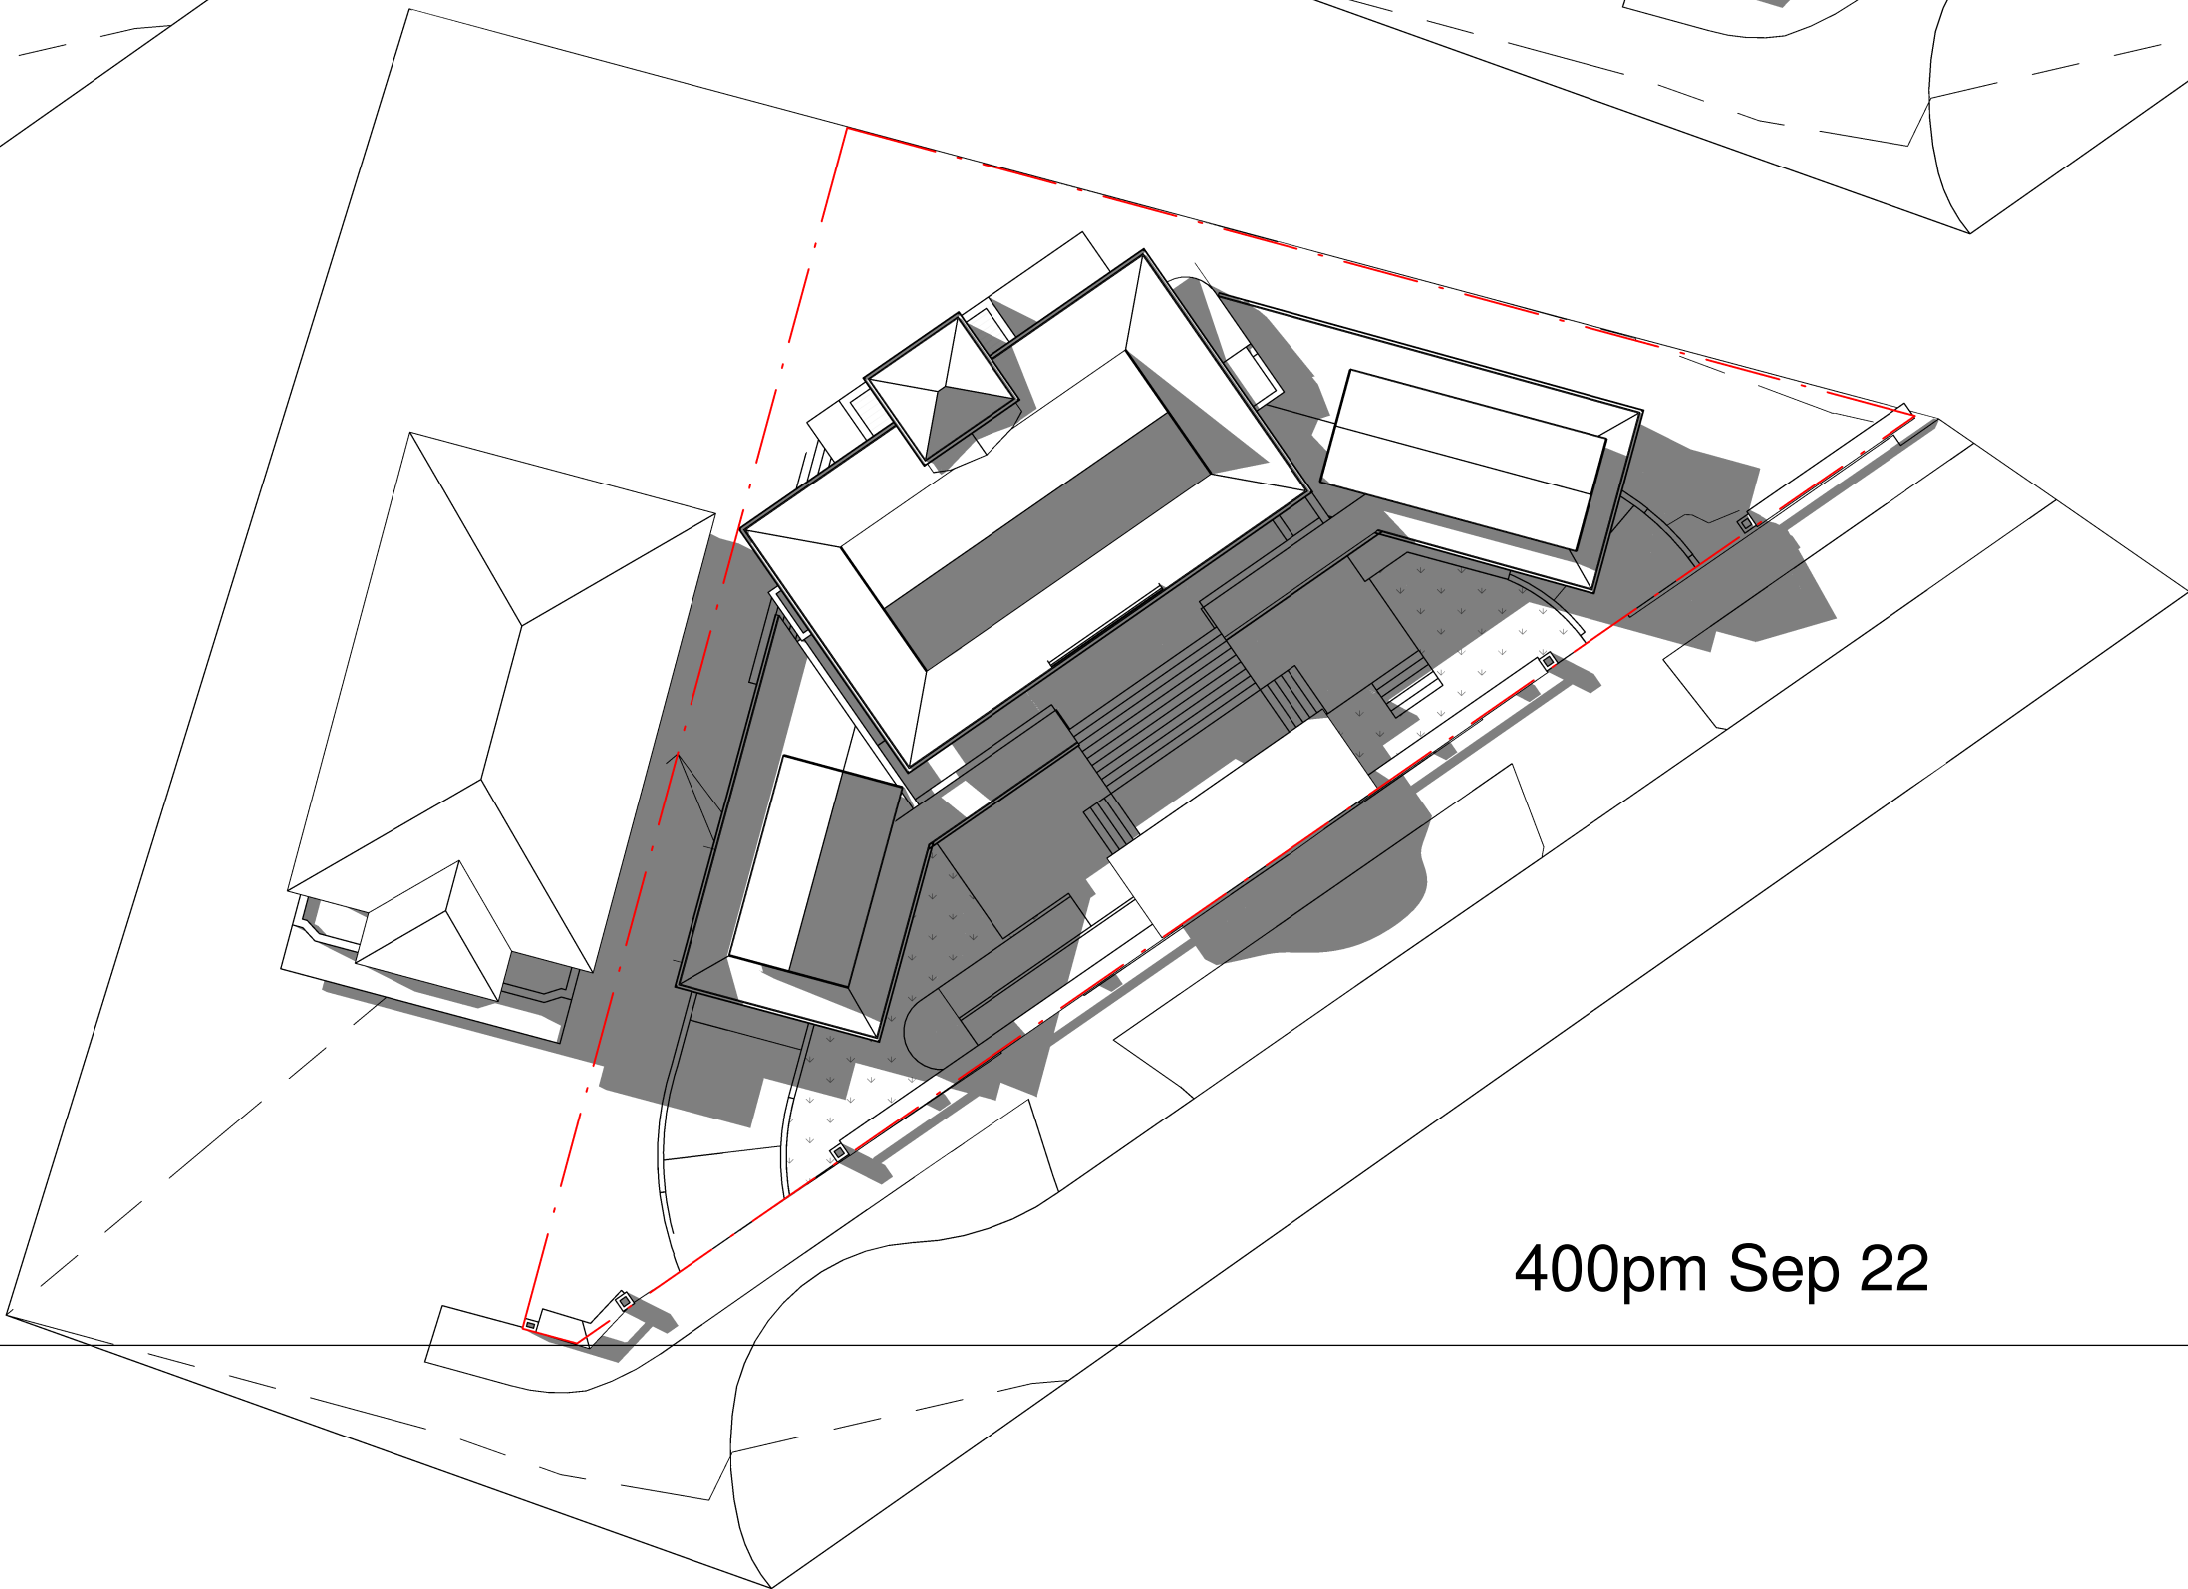


LIS Architects

LIS Architects is the owner of the copyright subsisting in these drawings, plans, designs and specifications.

They must not be used, reproduced or copied, in whole or in part, nor may the information, ideas and concepts therein contained (which are confidential to LIS Architects) be disclosed to any person without the prior written consent of that company.

Do not scale drawings.  
Verify all dimensions on site

issue	amendment	date
A	DEVELOPMENT APPLICATION	13/03/2020
B	ADDITIONAL INFORMATION	20/12/2021
C	AMENDMENT	17/10/2022

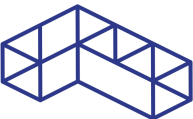

10 Union Street  
Eastwood NSW 2122  
T (61 2) 9801 5210  
M 0433 188 804  
info@lisarchitects.com  
ABN 12 215 574 364

DEVELOPMENT APPLICATION

project	3 SHELLEY STREET CAMPSIE
drawing	SHADOW DIAGRAMS - SPRING EQUINOX
scale	1 : 250@A2 drawing no.
drawn	LW DA802
checked	LW issue
project no	2020-03SLY C