


OLD WINGELLO RD

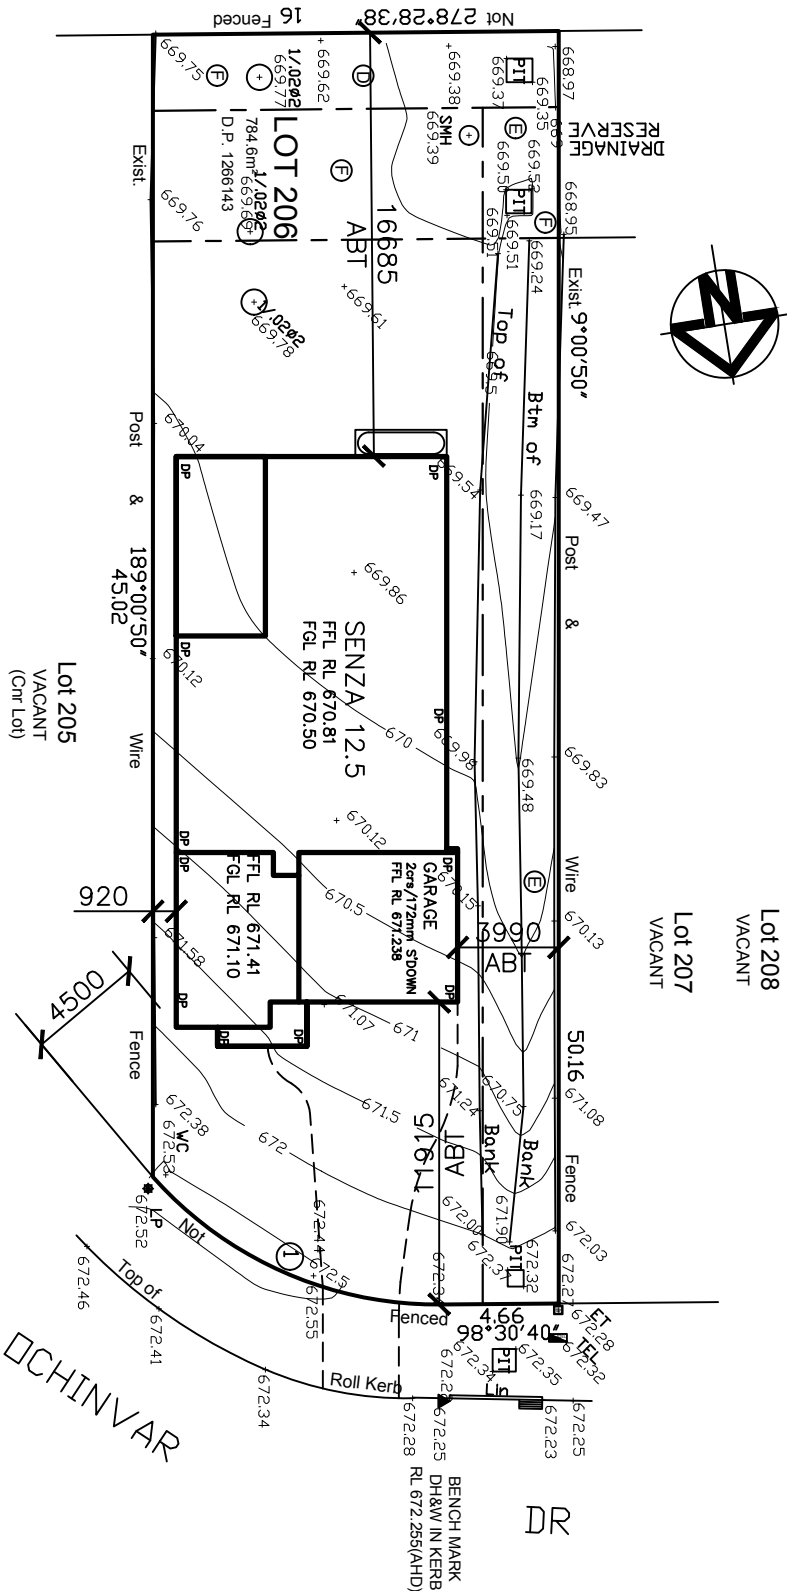

SHEET 1 OF 2



ALLWORTH CONSTRUCTIONS PTY LTD

9A/9-11 SOUTH STREET, RYDALMERE NSW 2116 1300 769 988 LIC No 34459

A.B.N. 78 002 565 353





NOTIFICATION
NOT TO SCALE

AT: LOT 206(No.3) LOCHINVAR DR, BUNDANOON
FOR: MR F. HICKLING & MISS S. ATTREED

Date: 29.04.2021

JOB No: 14284

HARMONY
4 BED ENTERTAINER
LH GARAGE

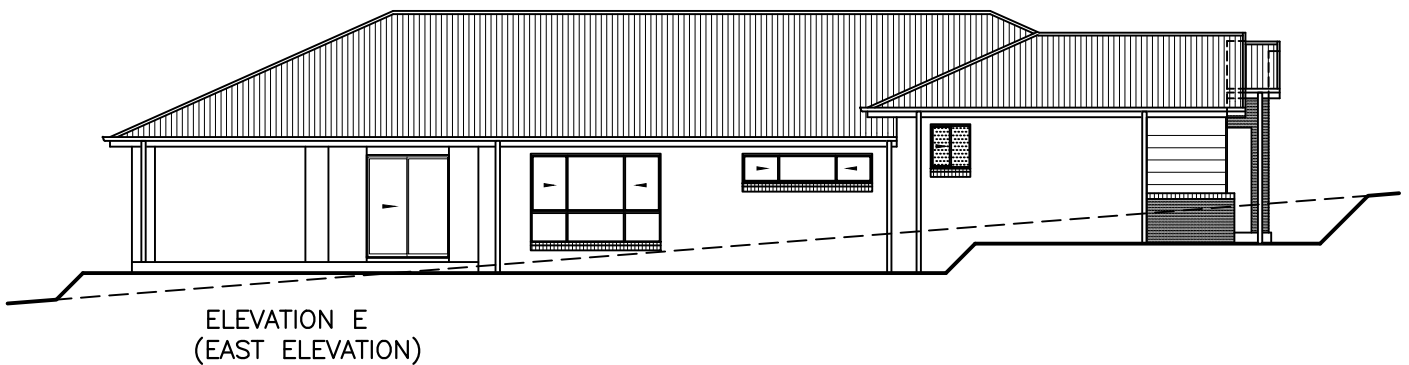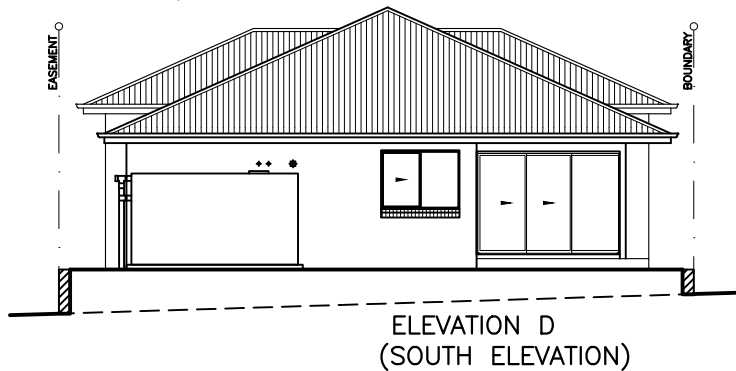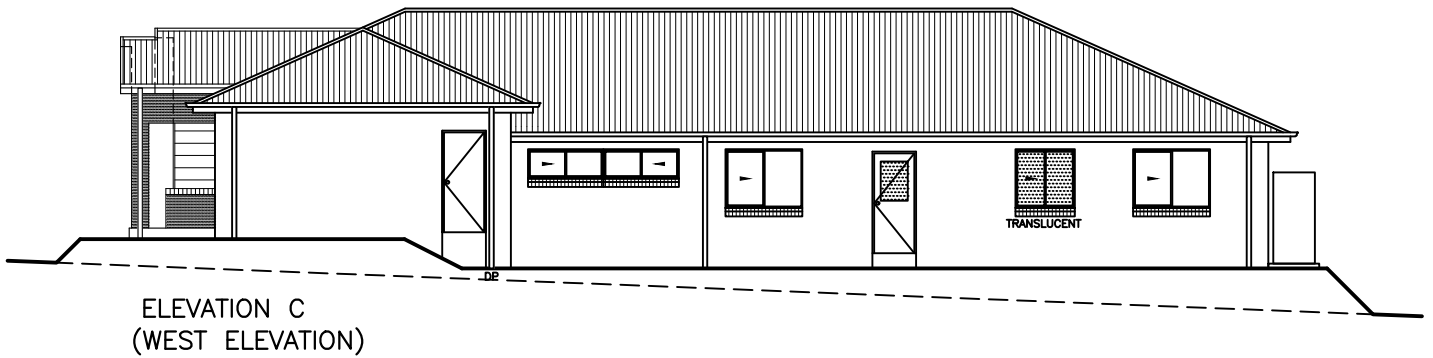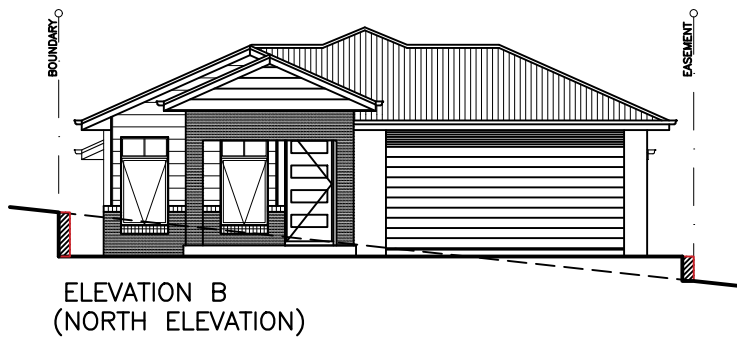

SHEET 2 OF 2



ALLWORTH CONSTRUCTIONS PTY LTD

9A/9-11 SOUTH STREET, RYDALMERE NSW 2116 1300 769 988 LIC No 34459

A.B.N. 78 002 565 353

NOTIFICATION
NOT TO SCALE

AT: LOT 206(No.3) LOCHINVAR DR, BUNDANOON
FOR: MR F. HICKLING & MISS S. ATTREED

Date: 29.04.2021

JOB No: 14284

HARMONY
4 BED ENTERTAINER
LH GARAGE