
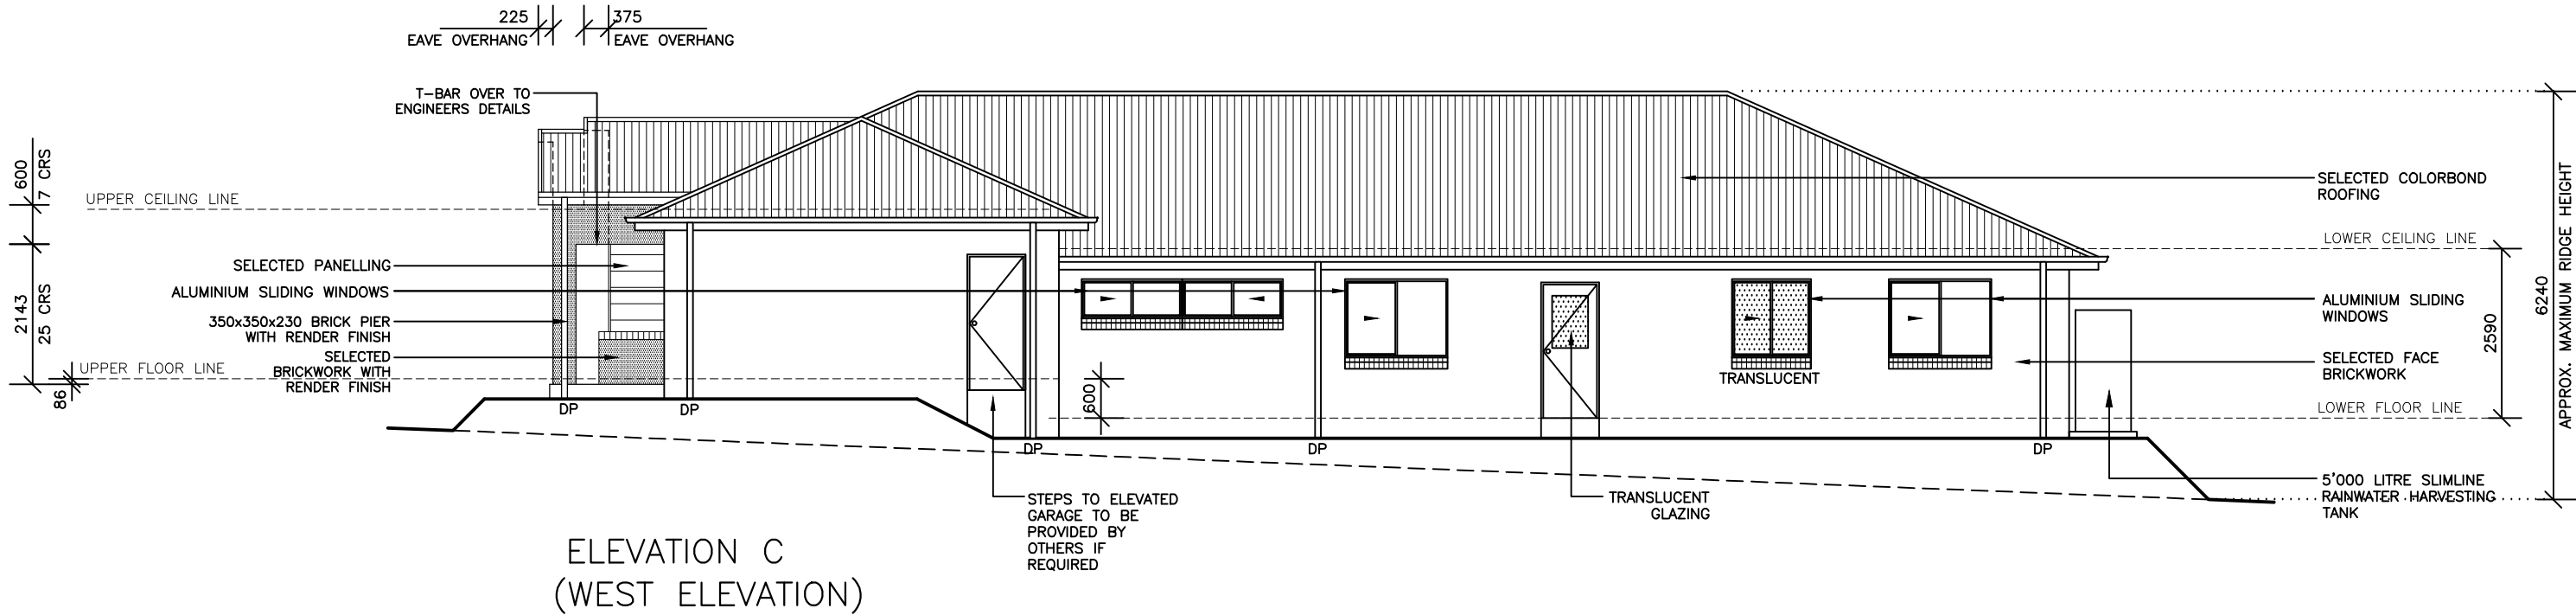


600mm EAVE /
GUTTER OVERHANG

24 DEGREE
ROOF PITCH

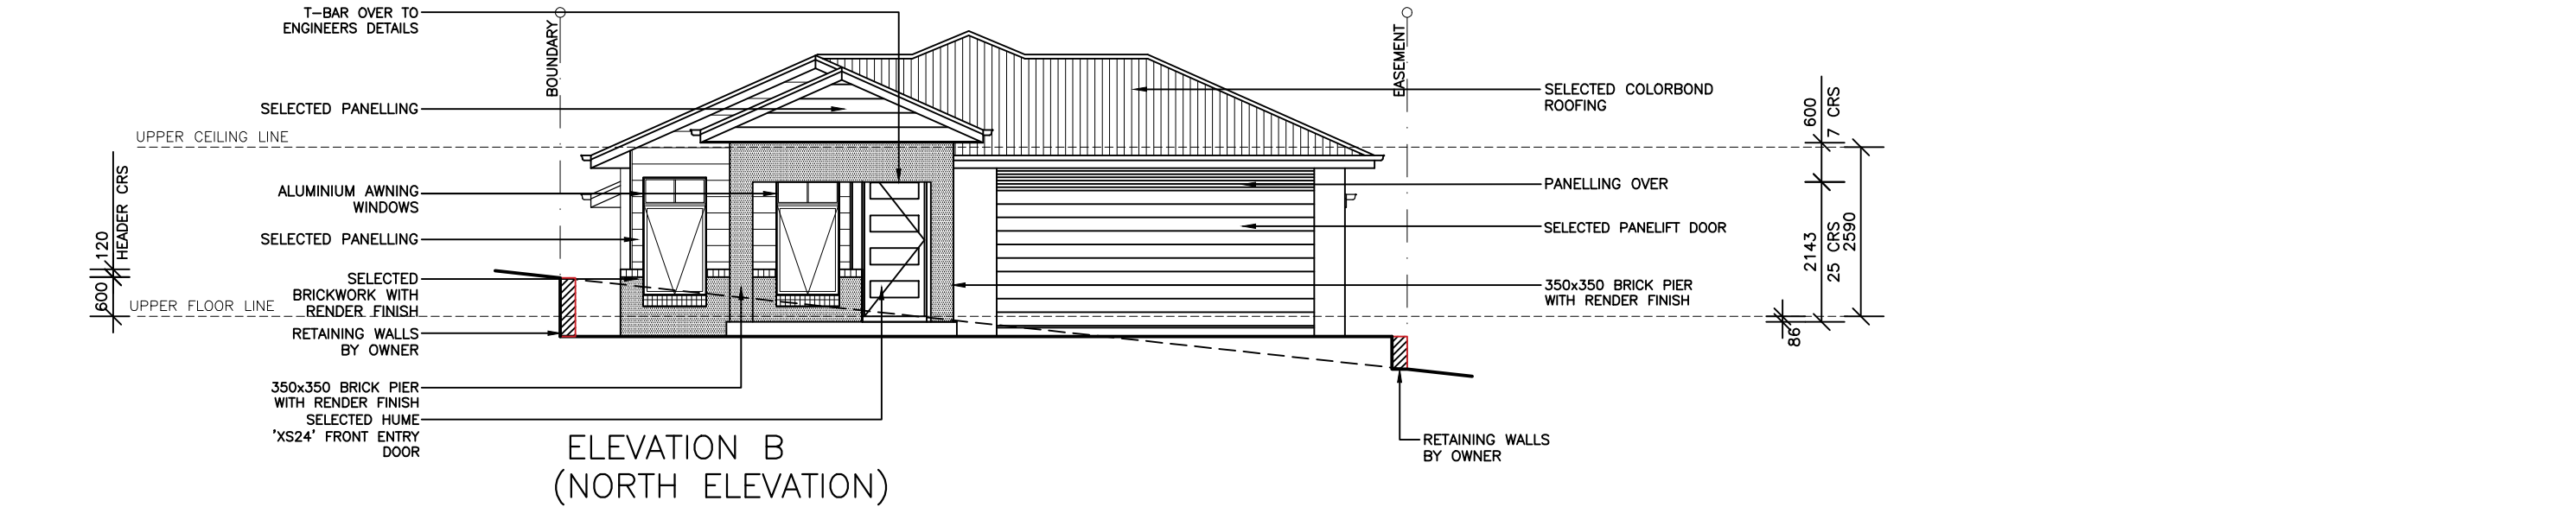

ALLWORTH CONSTRUCTIONS PTY LTD
9A/9-11 SOUTH STREET, RYDALMERE NSW 2116
ABN 78 002 565 353 LIC No. 34459 PH: 1300 769 988

COPYRIGHT:
THIS PLAN IS THE PROPERTY OF
THE COMPANY AND MAY NOT BE
COPIED IN WHOLE OR PART
WITHOUT THE EXPRESS WRITTEN
PERMISSION ON THE COMPANY

PROPOSED BRICK VENEER RESIDENCE
FOR: MR F. HICKLING & MISS S. ATTREED
AT: LOT 206 (No.3) LOCHINVAR DR, BUNDANOON
COUNCIL: WINGECARRIBEE

S3/6

DRAWN: DJ/MK
JOB No.: 14284
SCALE: 1:100

HOUSE DESIGN
SENZA 12.5
PRICELEADER
4 BED MEDIA ACTIVITIES ALFRESCO
PROMO COTTAGE LH

Issue	By	Date	Notes
A	MK	09.04.21	FIRST ISSUE
B	DO	28.04.21	COUNCIL ISSUE

ISSUE
B