


RL 64.80 (e)
Ridge

FFL 60.12 (e)
First Floor

FFL 57.15 (e)
Ground Floor

RL 55.93
U/S Ceiling

RL 53.08
Garage

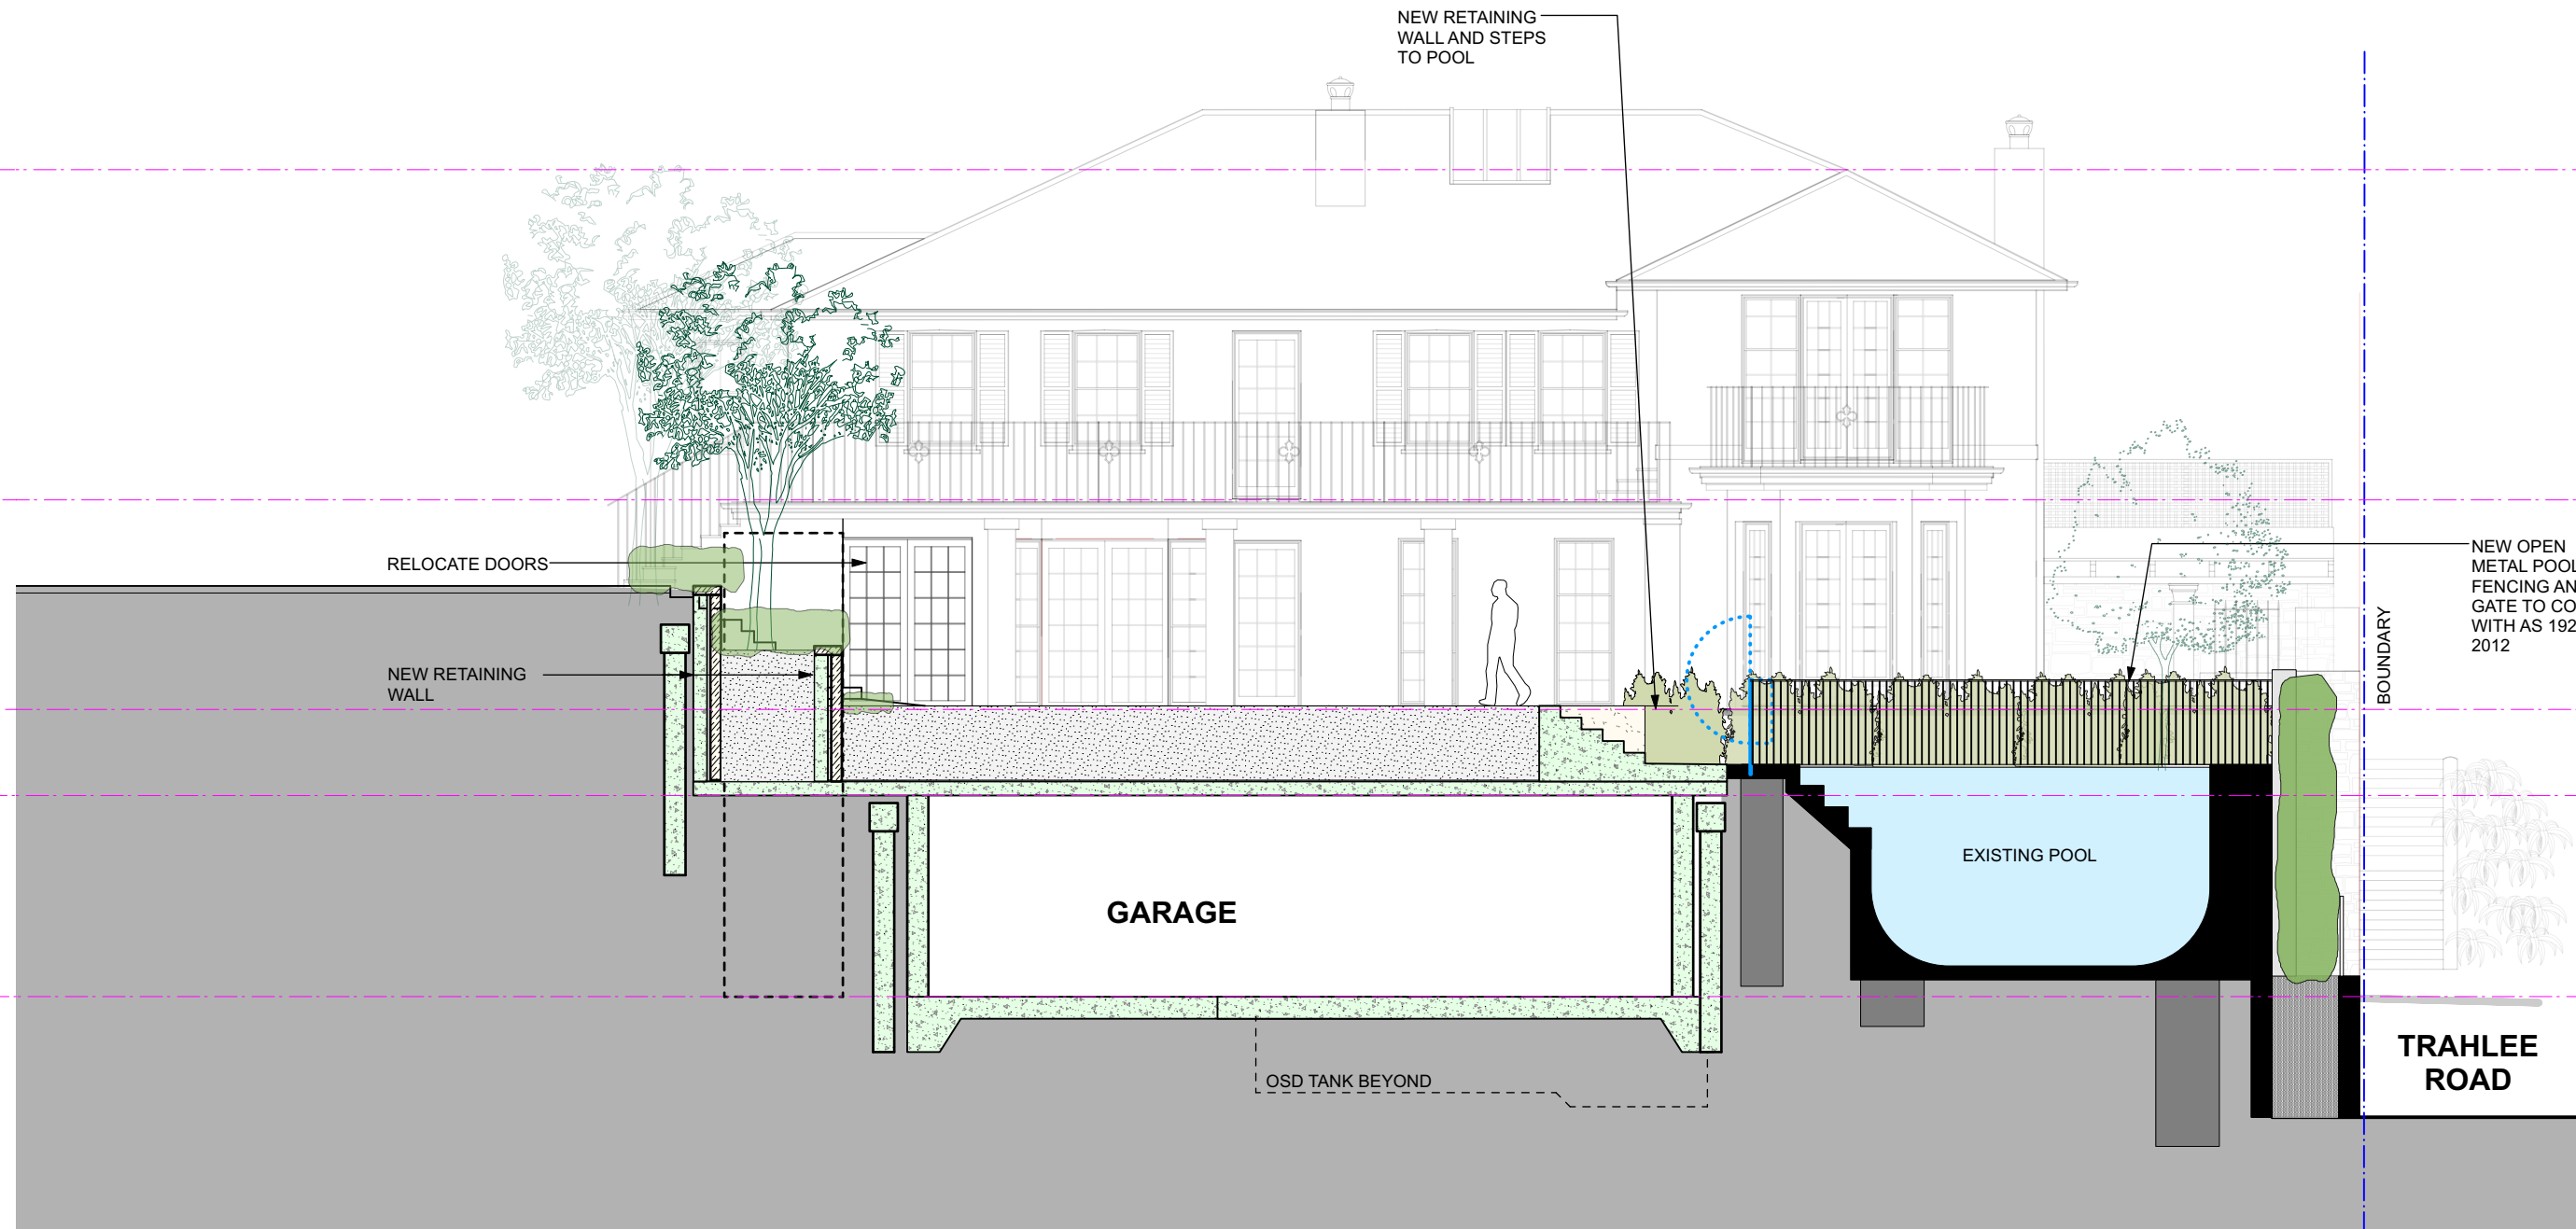

1 Section A
Scale 1:100

LEGEND	
	EXISTING WALLS
	WALLS TO BE DEMOLISHED
	NEW WALLS
	NEW WORKS
AS	AUSTRALIAN STANDARD
EX	EXISTING
SB	SANDSTONE BLOCK
STW	STORMWATER
TM	TIMBER

RL 64.80 (e)
Ridge

FFL 60.12 (e)
First Floor


FFL 57.15 (e)
Ground Floor

RL 55.93
U/S Ceiling

RL 53.08
Garage



2 Section B
Scale 1:100

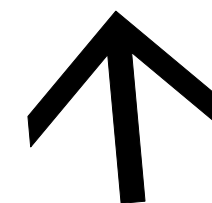

0 5 10

DO NOT SCALE DRAWINGS.
CHECK ALL DIMENSIONS AND LEVELS ON SITE.
REPORT DISCREPANCIES TO ARCHITECT PRIOR TO COMMENCING WORK.
COPYRIGHT FOR THIS DESIGN RESIDES WITH THE ARCHITECTS.

**Weir
Phillips
Architects**
NSW Registration Number 6385 Robert Weir

D	27/4/22	ISSUE TO COURT	DWG #	
C	10/5/21	ISSUE TO COUNCIL	SCALE	1:100 @ A2
B	31/8/20	ISSUE FOR DA	DRAWN	AC
A	26/8/20	ISSUE FOR CLIENT REVIEW	CHKD	REVISION
PROJECT		DATE	REVISION	PROJECT #
5-7 Trahlee Rd				MTB
CLIENT		DATE #	06/03/2020	DWG #
Mackenzie Residence		SCALE	1:100 @ A2	DA301
DWG		DRAWN	AC	
Section A & B		CHKD		REVISION
		D		
Level 19, 100 William Street, Sydney NSW 2000				
T: 612 9310 1010 W: www.weirphillips.com.au E: info@weirphillips.com.au				