



3 Section C  
Scale 1:100

LEGEND	
	EXISTING WALLS
	WALLS TO BE DEMOLISHED
	NEW WALLS
	NEW WORKS
AS	AUSTRALIAN STANDARD
EX	EXISTING
SB	SANDSTONE BLOCK
STW	STORMWATER
TM	TIMBER

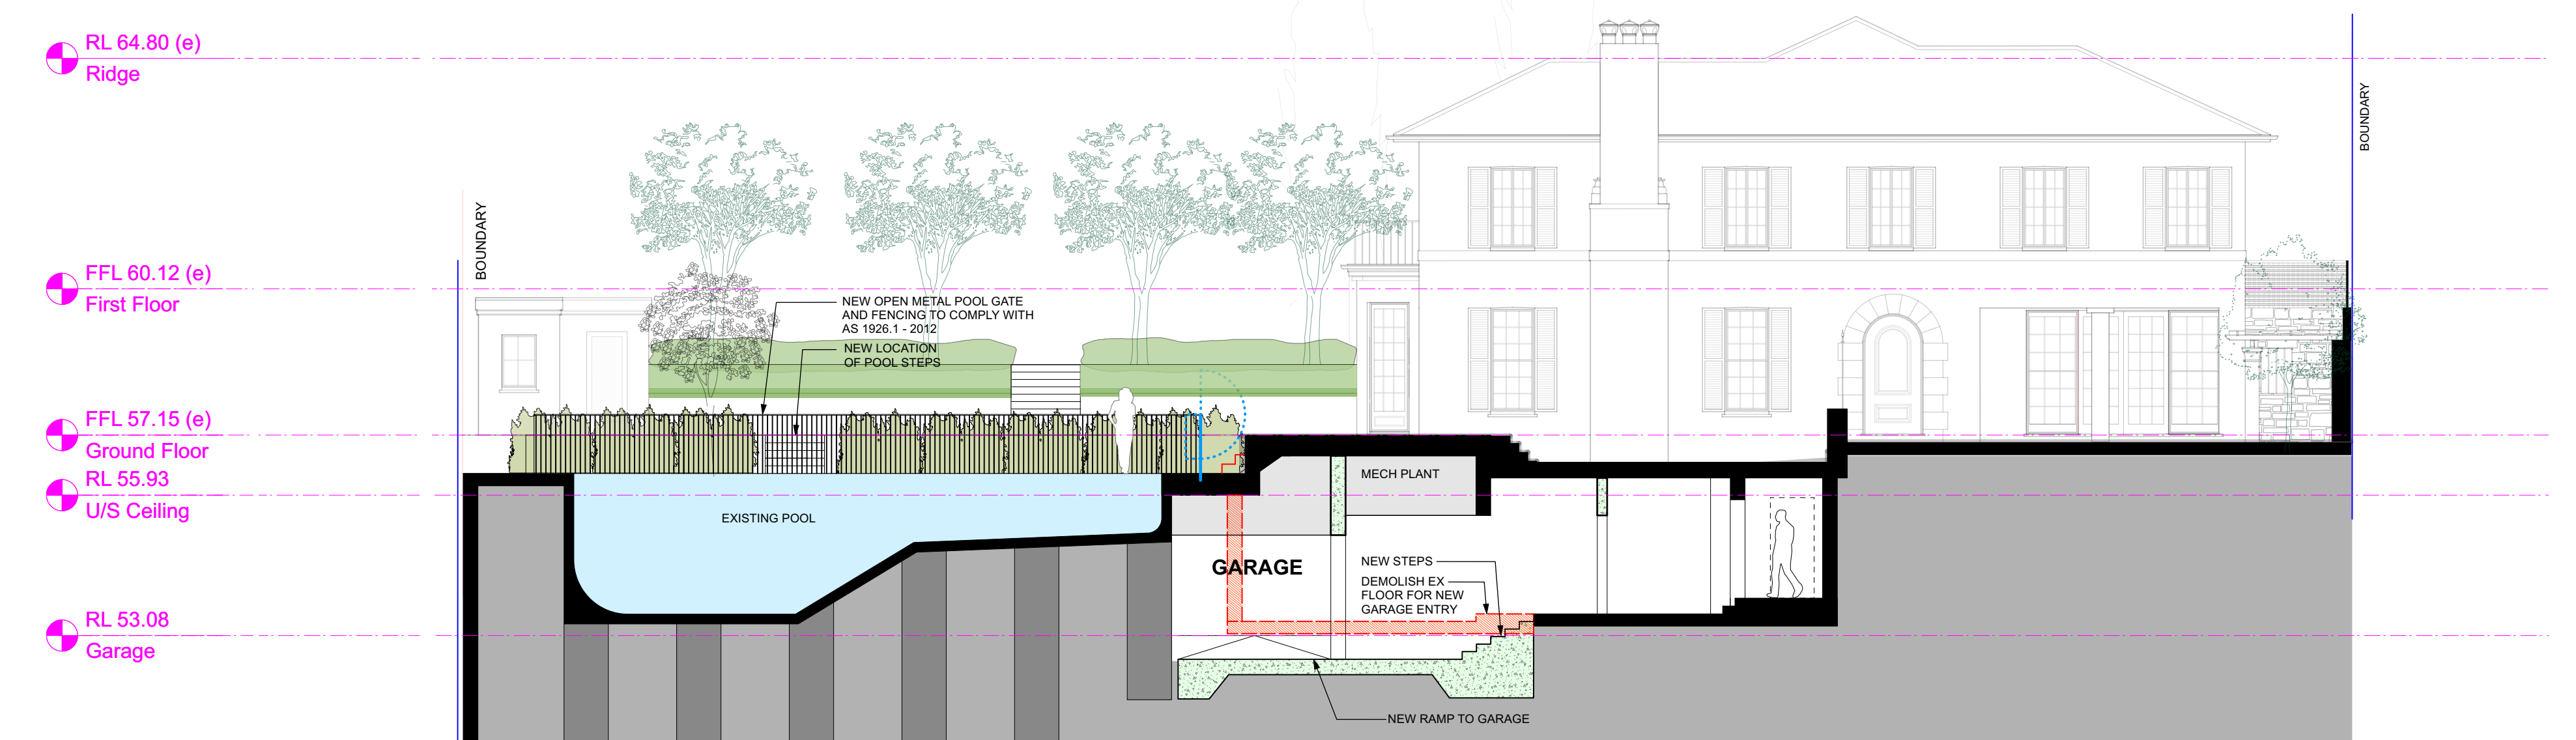

4 Section D  
Scale 1:100

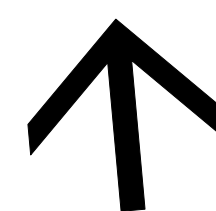

0 5 10  
DO NOT SCALE DRAWINGS.  
CHECK ALL DIMENSIONS AND LEVELS ON SITE.  
REPORT DISCREPANCIES TO ARCHITECT PRIOR TO COMMENCING WORK.  
COPYRIGHT FOR THIS DESIGN RESIDES WITH THE ARCHITECTS.

**Weir  
Phillips  
Architects**  
NSW Registration Number 6385 Robert Weir

D	27/4/22	ISSUE TO COURT
C	10/5/21	ISSUE TO COUNCIL
B	31/8/20	ISSUE FOR DA
A	26/8/20	ISSUE FOR CLIENT REVIEW
ISSUE	DATE	REVISION
PROJECT	5-7 Trahlee Rd	PROJECT # MTB
CLIENT	Mackenzie Residence	DATE # 06/03/2020 DWG #
DWG	Section C & D	SCALE 1:100 @ A2 DA302
DRAWN	AC	REVISION
CHECK	D	
Level 19, 100 William Street, Sydney NSW 2000		
T: 612 9310 1010 W: www.weirphillips.com.au E: info@weirphillips.com.au		