



3 Longitudinal driveway section - South end
Scale 1:20

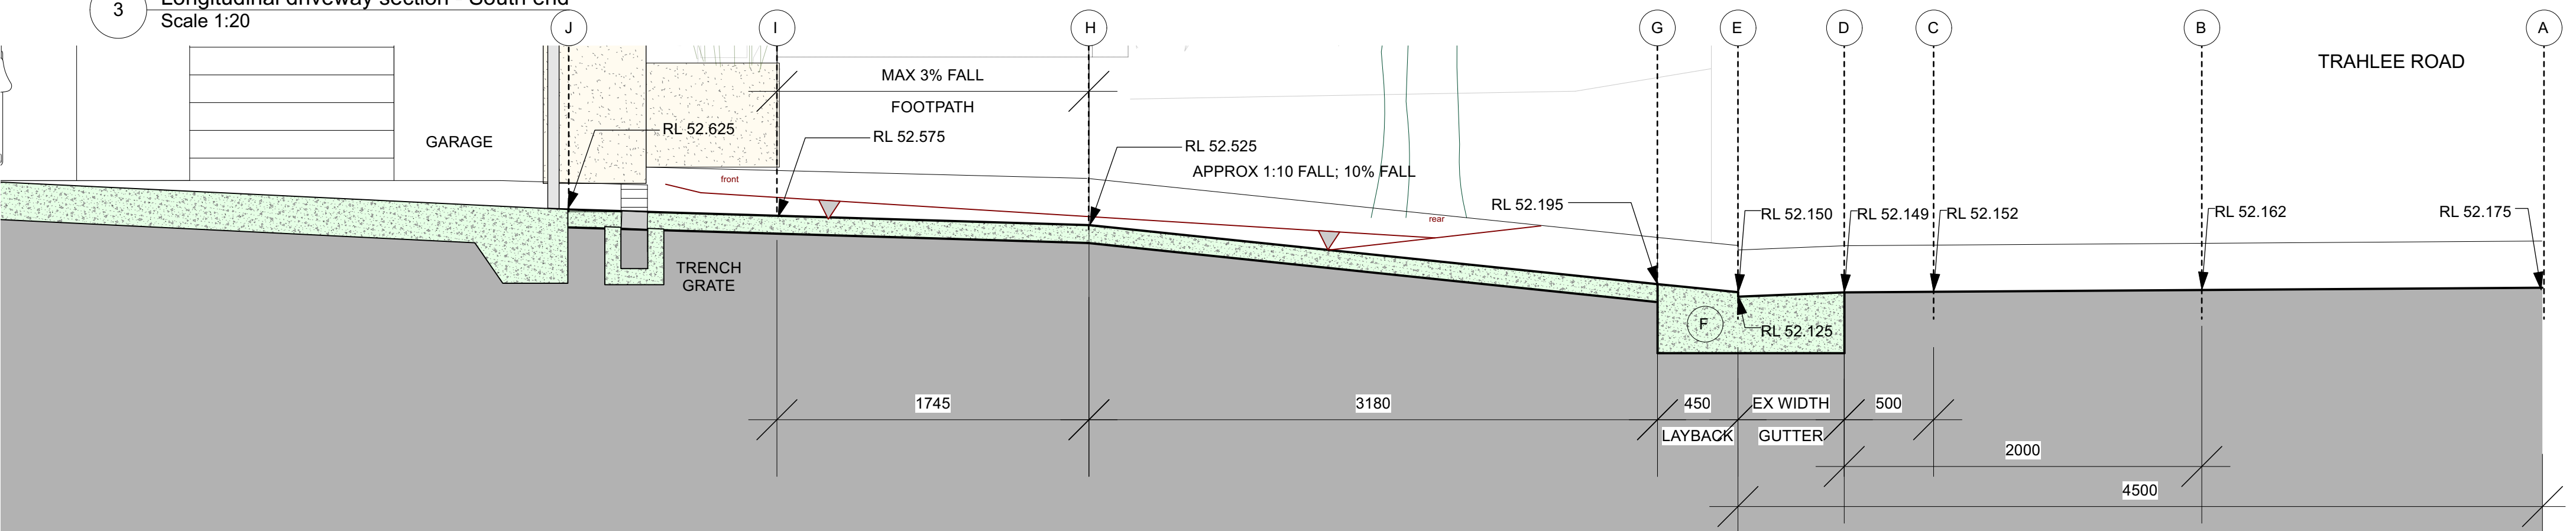

2 Longitudinal driveway section - at centre line
Scale 1:20

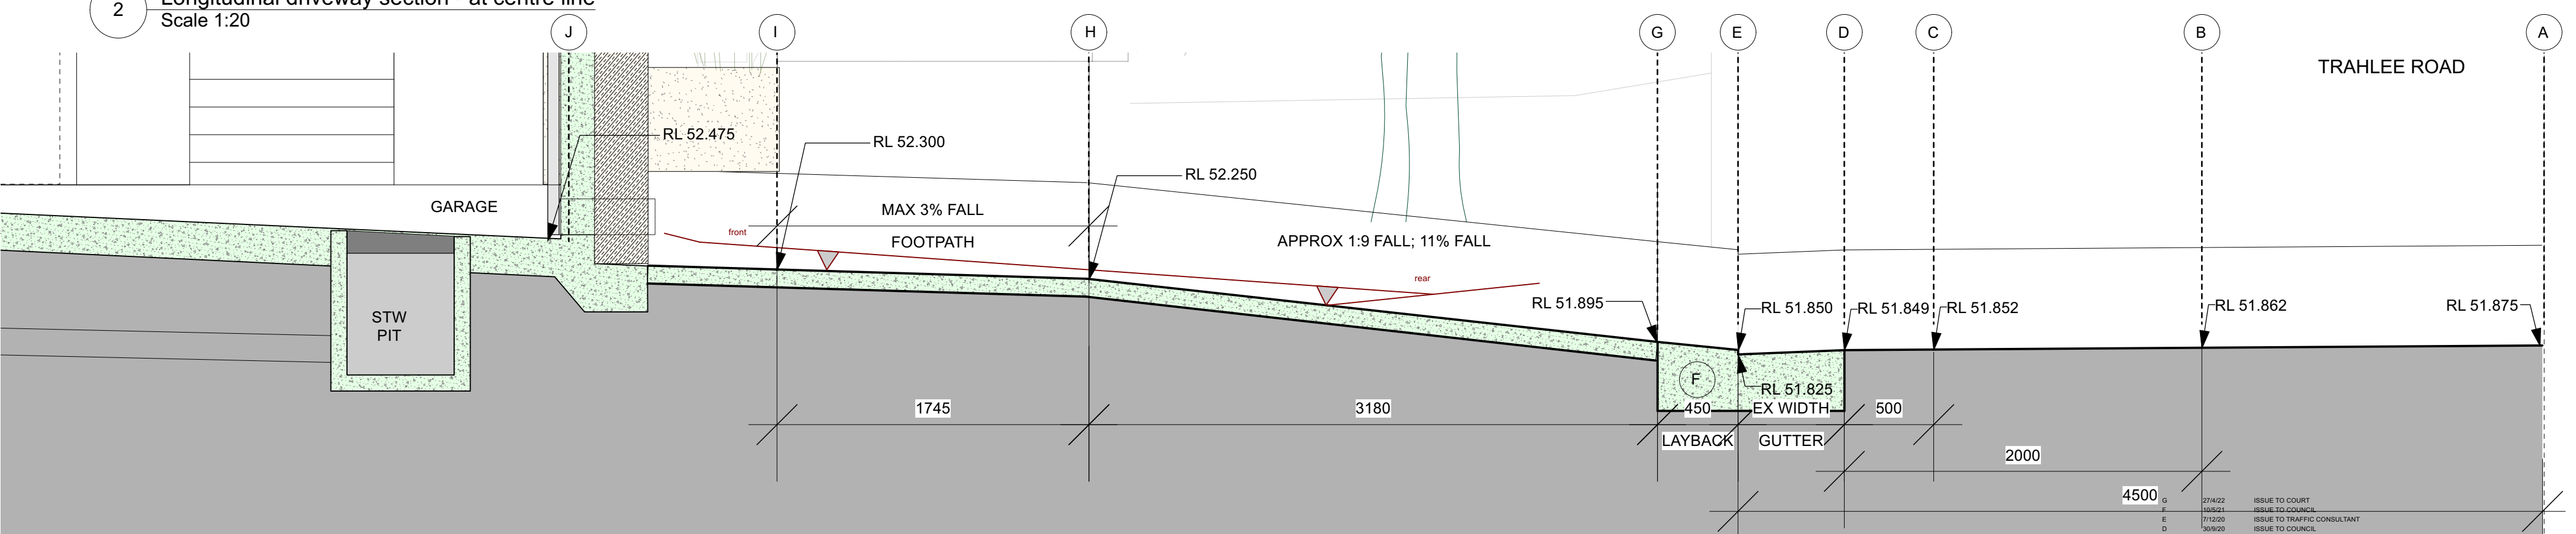

1 Longitudinal driveway section - North end
Scale 1:20

- A - CENTRE OF ROAD
- B - 2000 FROM LIP OF GUTTER
- C - 500 FROM LIP OF GUTTER
- D - LIP OF GUTTER
- E - GUTTER
- F - INVERT OF GUTTER
- G - REAR OF LAYBACK
- H - COUNCIL FOOTPATH
- I - BOUNDARY

0 5 10

DO NOT SCALE DRAWINGS.
CHECK ALL DIMENSIONS AND LEVELS ON SITE.
REPORT DISCREPANCIES TO ARCHITECT PRIOR TO COMMENCING WORK.
COPYRIGHT FOR THIS DESIGN RESIDES WITH THE ARCHITECTS.

**Weir
Phillips
Architects**
NSW Registration Number 6385 Robert Weir

ISSUE	DATE	REVISION	PROJECT #
G	27/4/22	ISSUE TO COURT	MTB
F	10/5/21	ISSUE TO COUNCIL	
E	17/12/20	ISSUE TO TRAFFIC CONSULTANT	
D	30/9/20	ISSUE TO COUNCIL	
C	25/9/20	ISSUE FOR CLIENT REVIEW	
B	31/8/20	ISSUE FOR DA	
A	26/8/20	ISSUE FOR CLIENT REVIEW	
CLIENT	DATE #	SCALE	DWG #
5-7 Trahlee Rd	06/03/2020	1:20 @ A2	DA501
DRAWN	CHECKED	DATE	REVISION
Longitudinal driveway section	AC		G

Level 19, 100 William Street, Sydney NSW 2000
T: 612 9310 1010 W: www.weirphillips.com.au E: info@weirphillips.com.au