

REV	DESCRIPTION	DATE	CHK
1	DA ISSUE	21.04.22	JG

ENGINEER'S DETAILS

NORTH POINT

CLIENT

Heartland Motors

PROJECT MANAGER

DESIGNER



Suite 4.02, 80 Cooper Street
Surry Hills NSW 2010 Australia
+612 9257 2288
hello@h-e.com.au
www.h-e.com.au
PO Box 480 Darlinghurst NSW 1300
Hummer & Edwards Pty Ltd ABN 9500800207
Registered Architect (Diana Gougenon AR411)



EVOLVED
ENGINEERING

Evolved Engineering | ABN 16 64322296
Suite 501, 50 Hart St, Surry Hills NSW 2010
www.evolvedengineering.com.au

PROJECT

The Range Hotel,
Castle Hill


DRAWING TITLE

SITE PLAN
PERMEABLE AREA
MODIFICATION

SCALE
NTS


DRAWING NO
P22763-H-000-001

ISSUE
1

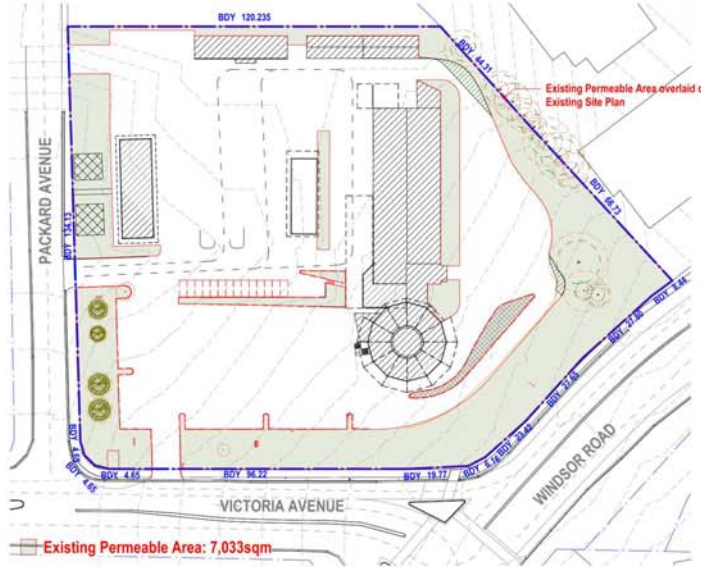


Site Plan - Existing Permeable Area

1:750

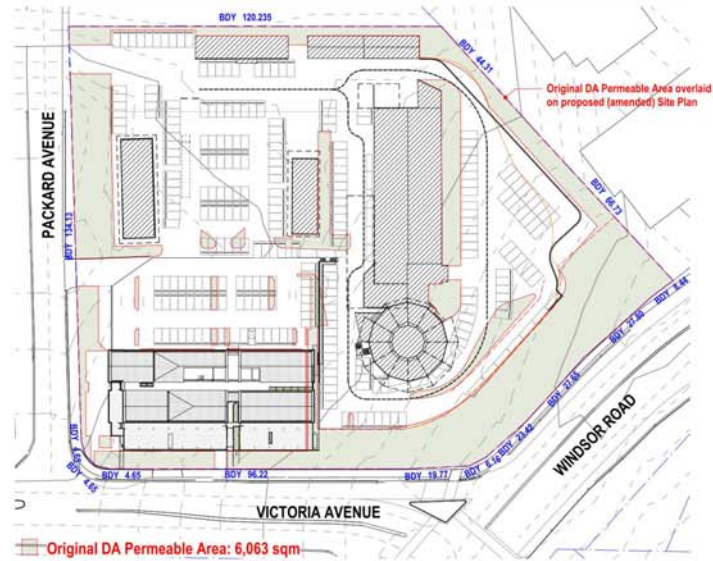

Site Plan - Original DA Permeable Area


1:750

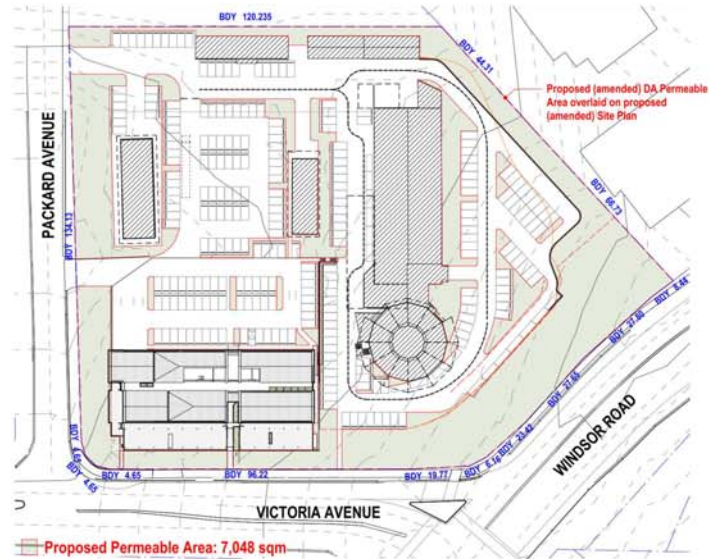


Site Plan - Proposed (Amended DA) Permeable Area

1:750



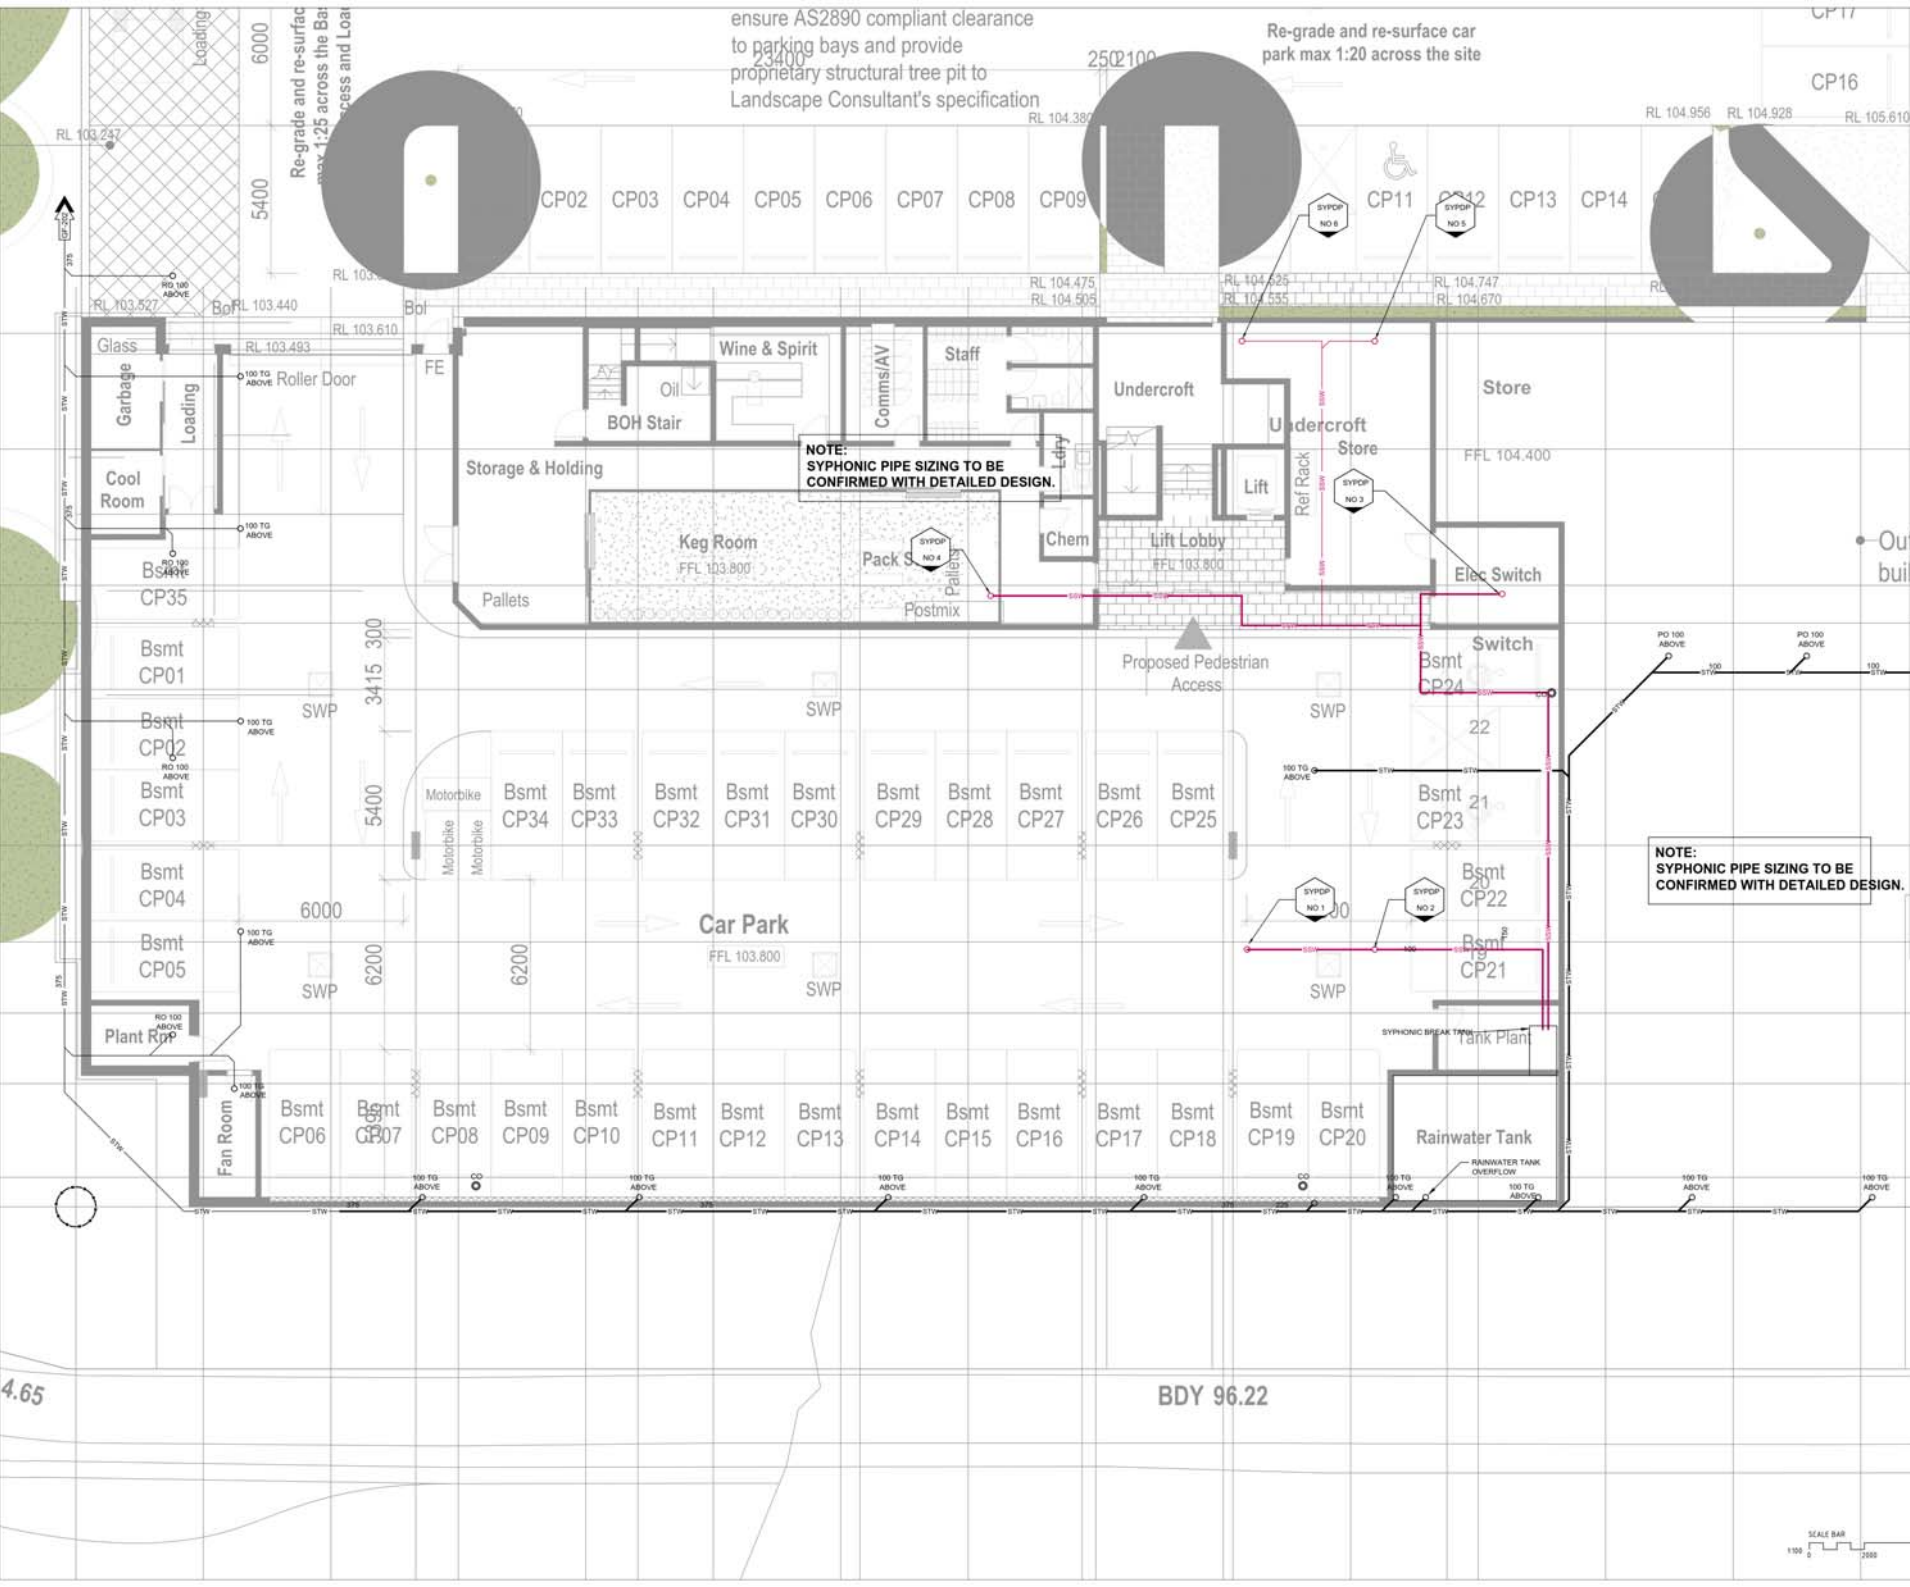

REV	DESCRIPTION	DATE	CHK
1	DA ISSUE	21.04.22	JG
ENGINEER'S DETAILS			
NORTH POINT			
CLIENT			
Heartland Motors			
PROJECT MANAGER			
DESIGNER			
H&E ARCHITECTS Suite 4.02, 88 Cooper Street Surry Hills NSW 2010 Australia +612 9357 2288 hello@h-e.com.au www.h-e.com.au PO Box 480 Darlinghurst NSW 1300 Humfrey & Edwards Pty Ltd ABN 950080257 Registered Architect, Glenn Goughan AB411			
EVOLVED ENGINEERING Evolved Engineering ABN 16 64322586 Suite 501, 45 West St, Surry Hills, NSW 2010 www.evolvedengineering.com.au			
PROJECT			
The Range Hotel, Castle Hill			
DRAWING TITLE			
HYDRAULIC SERVICES BASEMENT DRAINAGE LAYOUT			
SCALE			
1:100@A1			
DRAWING NO			
P22763-H-B01-201			
ISSUE			
1			

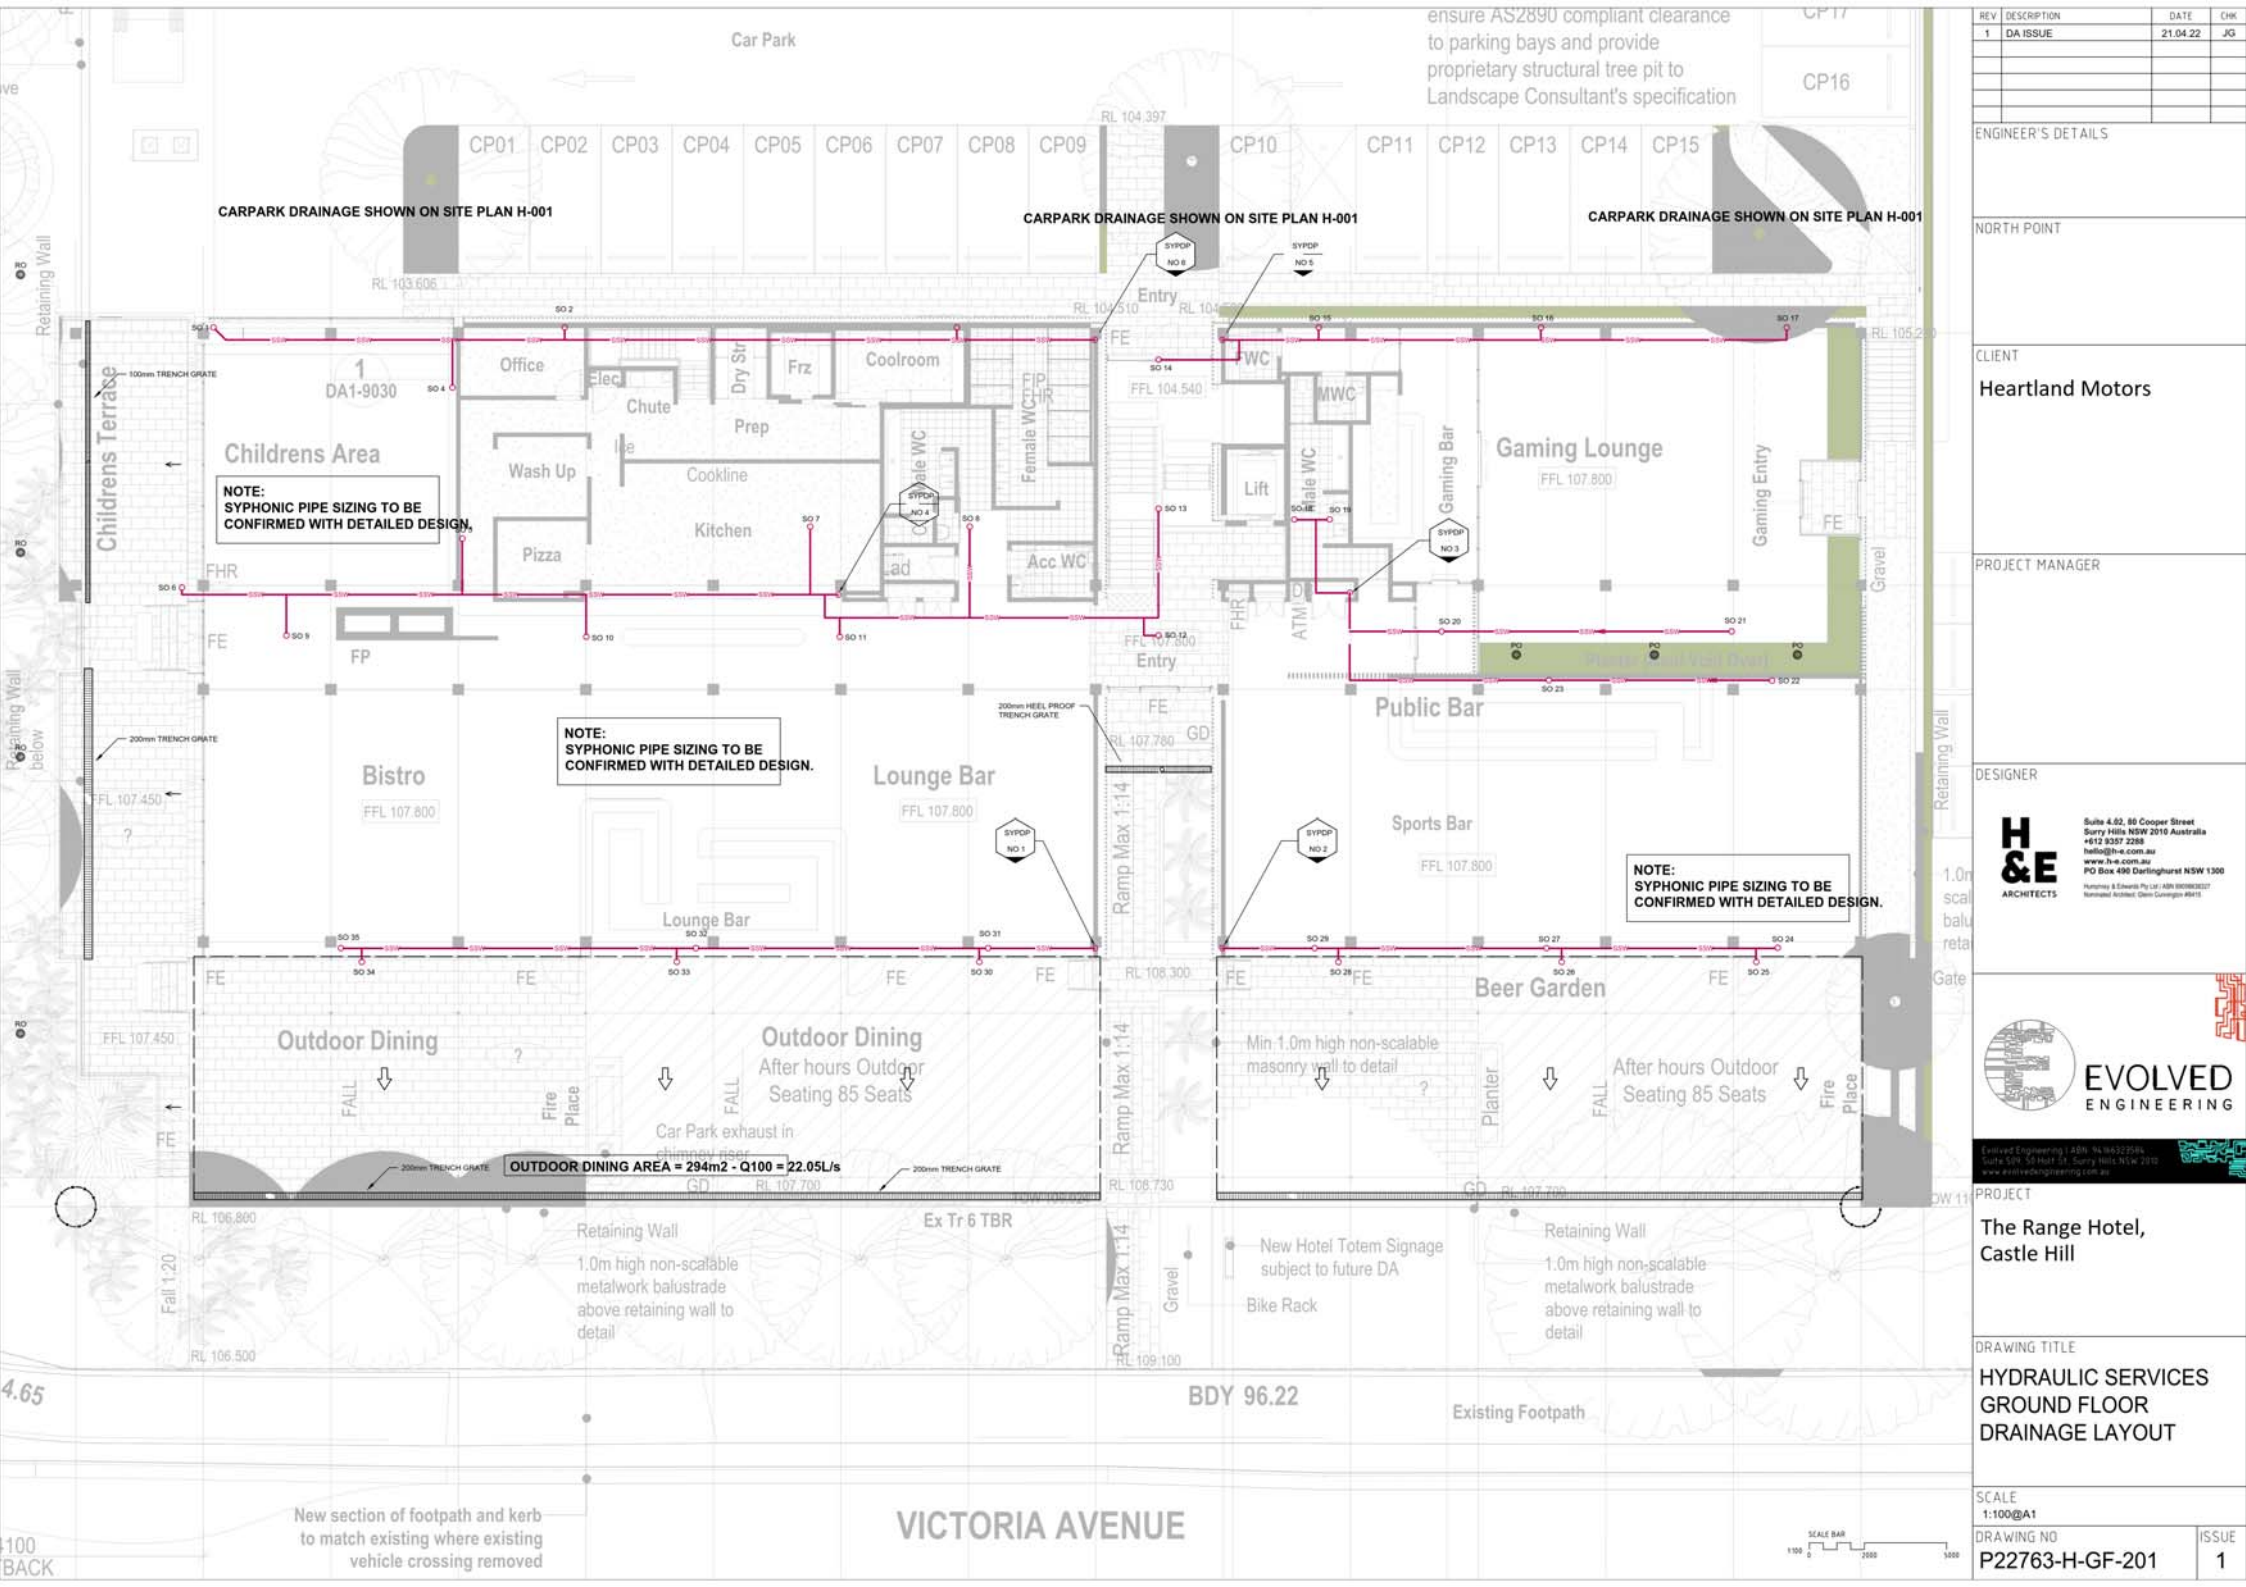

REV	DESCRIPTION	DATE	CHK
1	DA ISSUE	21.04.22	JG

ENGINEER'S DETAILS

NORTH POINT

CLIENT
Heartland Motors

PROJECT MANAGER

DESIGNER
H & E ARCHITECTS
Suite 4.02, 88 Cooper Street
Surry Hills NSW 2010 Australia
+612 9257 2288
hello@h-e.com.au
www.h-e.com.au
PO Box 480 Darlinghurst NSW 1300
Humfrey & Edwards Pty Ltd ABN 950880827
Registered Architect (Class 1) 48411

EVOLVED ENGINEERING

Evolved Engineering 1 ABN 16 64322286
Suite 201, 45 North St, Surry Hills, NSW 2010
www.evolvedengineering.com.au

PROJECT

The Range Hotel,
Castle Hill

DRAWING TITLE
HYDRAULIC SERVICES
GROUND FLOOR
DRAINAGE LAYOUT

SCALE
1:100@A1
DRAWING NO
P22763-H-GF-201
ISSUE
1

REV	DESCRIPTION	DATE	CHK
1	DA ISSUE	21.04.22	JS

ENGINEER'S DETAILS

NORTH POINT

CLIENT

Heartland Motors

PROJECT MANAGER

DESIGNER



Suite 4.62, 88 Cooper Street
Surry Hills NSW 2010 Australia
+612 9357 2288
hello@h-e.com.au
PO Box 680 Darlinghurst NSW 1300
Humming & Edwards Pty Ltd ABN 9500800207
Registered Architect: Glenn Cunningham AR411



EVOLVED
ENGINEERING

Evolved Engineering 1 ABN 14 64322596
Suite 501, 14 Holt St, Surry Hills, NSW 2010
www.evolvedengineering.com.au

PROJECT

The Range Hotel,
Castle Hill

DRAWING TITLE

HYDRAULIC SERVICES
ROOF PLAN
DRAINAGE LAYOUT

SCALE

1:100@A1

DRAWING NO

P22763-H-R00-201

ISSUE

1

