



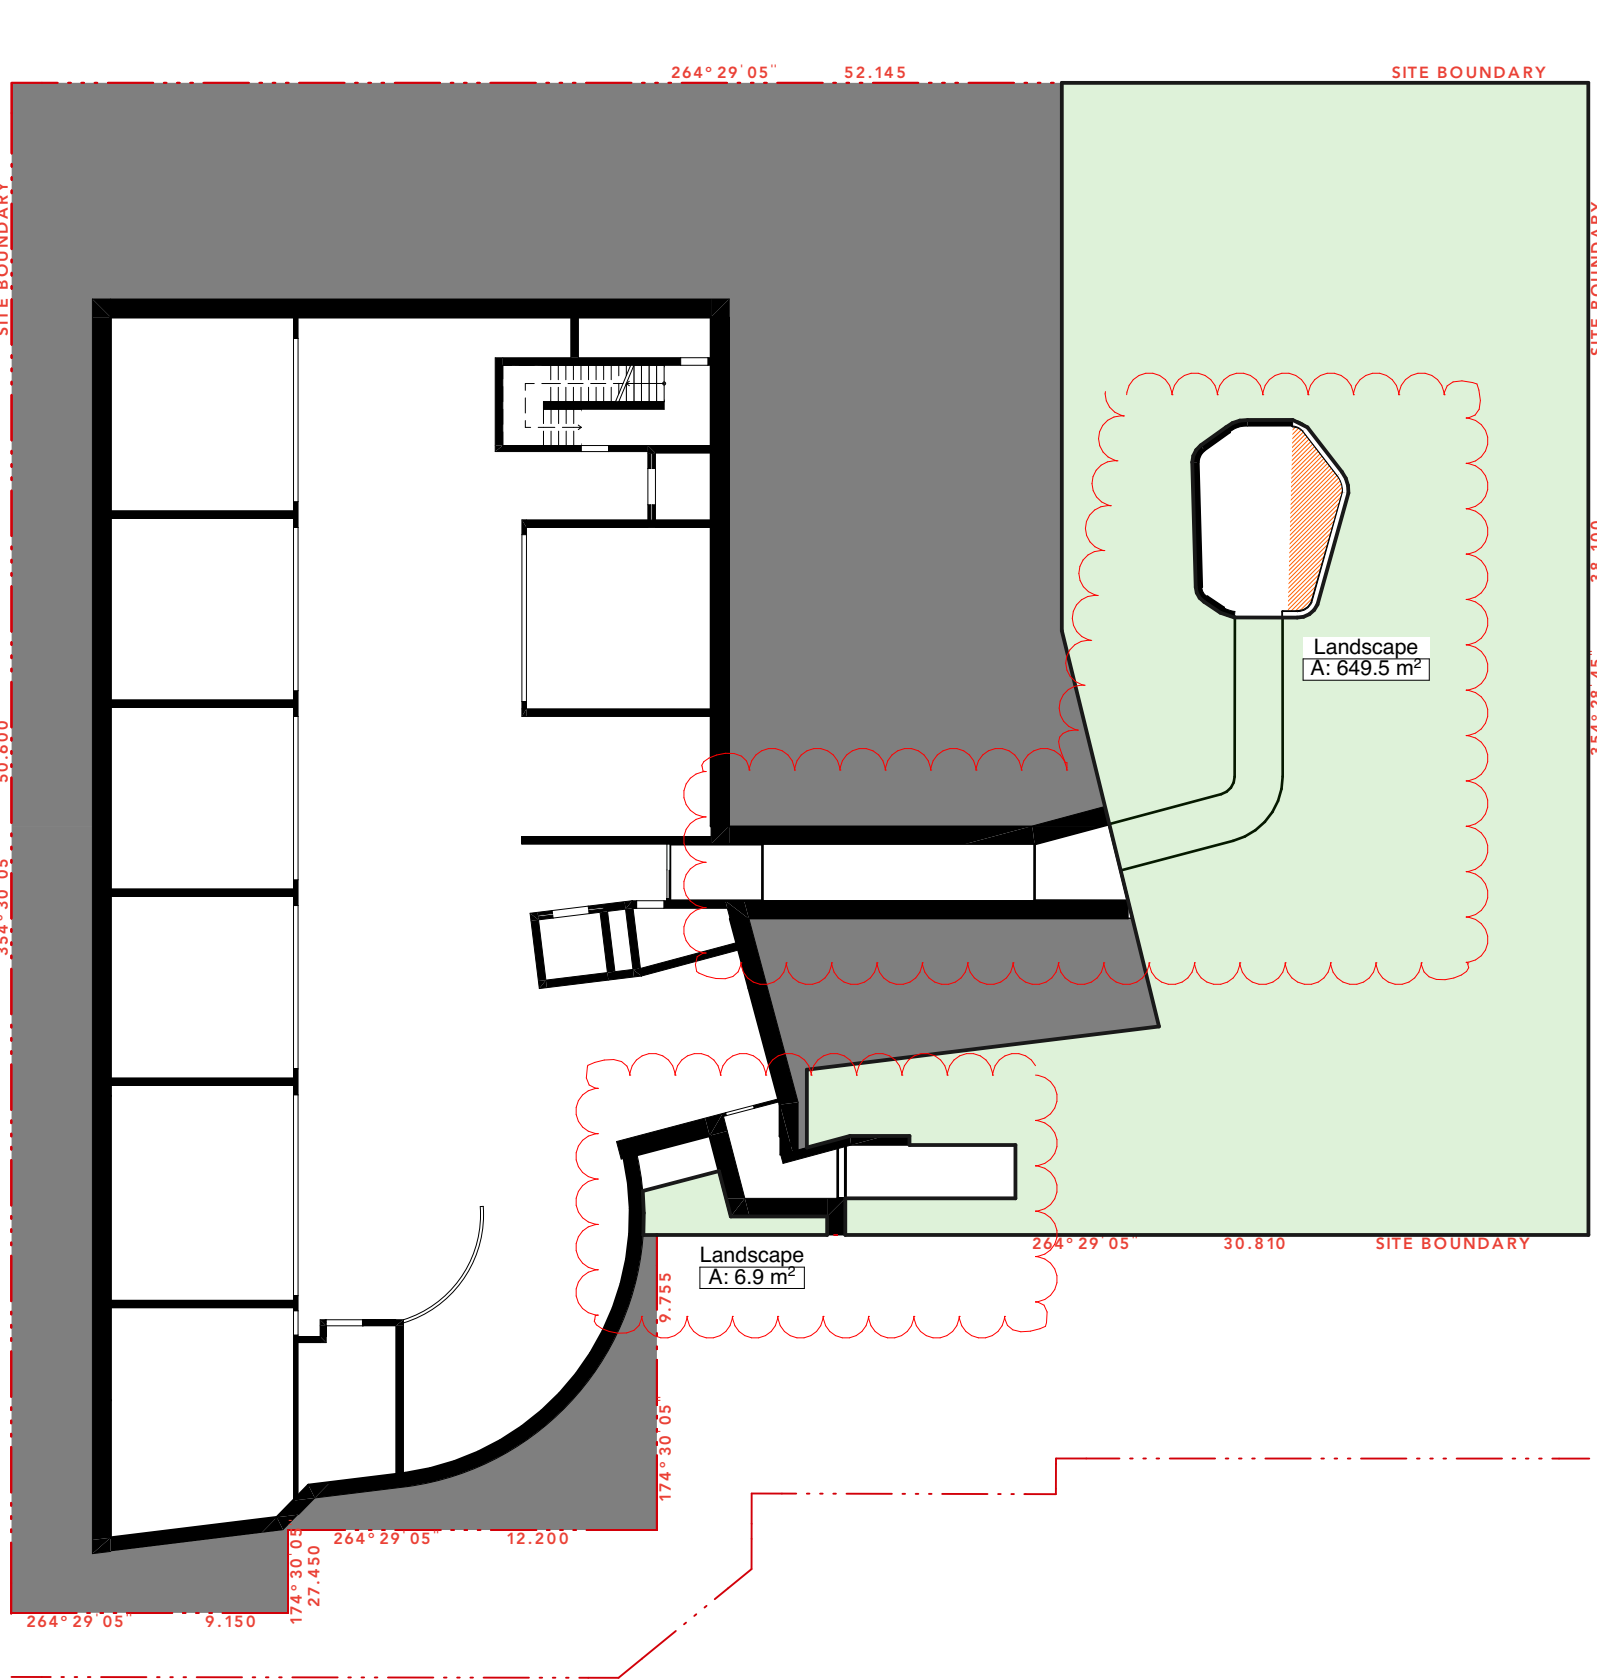


Basement Level Landscaped Area

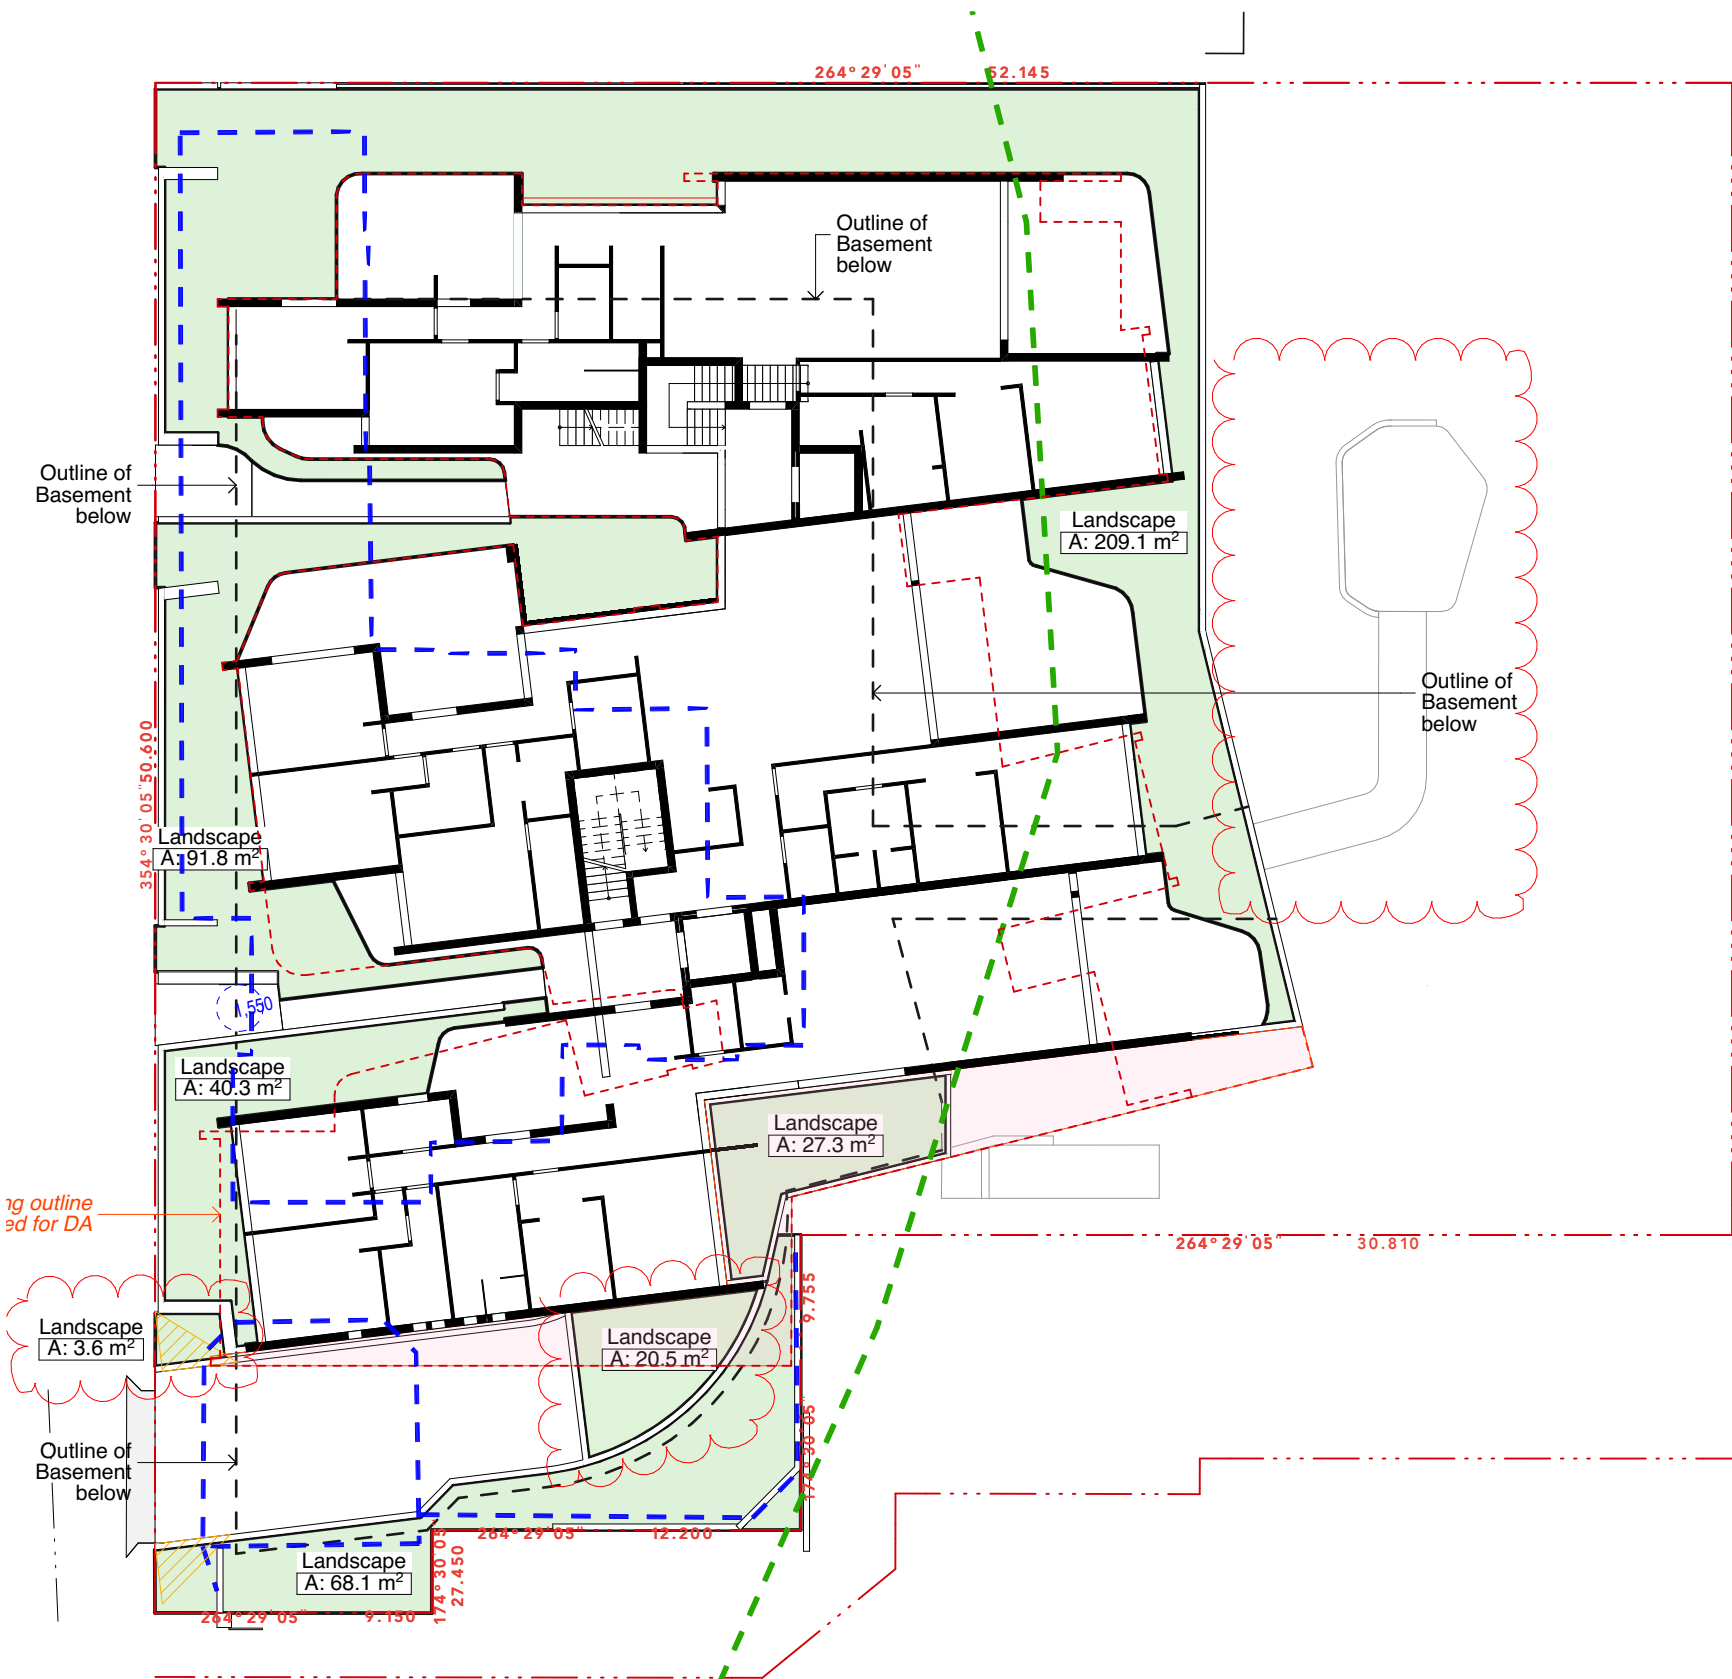


Ground Floor Landscaped Area

Level	Landscaped Area
Basement	656.4
Ground Floor	460.7
	1,117.1 m² (50.3%)
Site Area: 2,220m2	

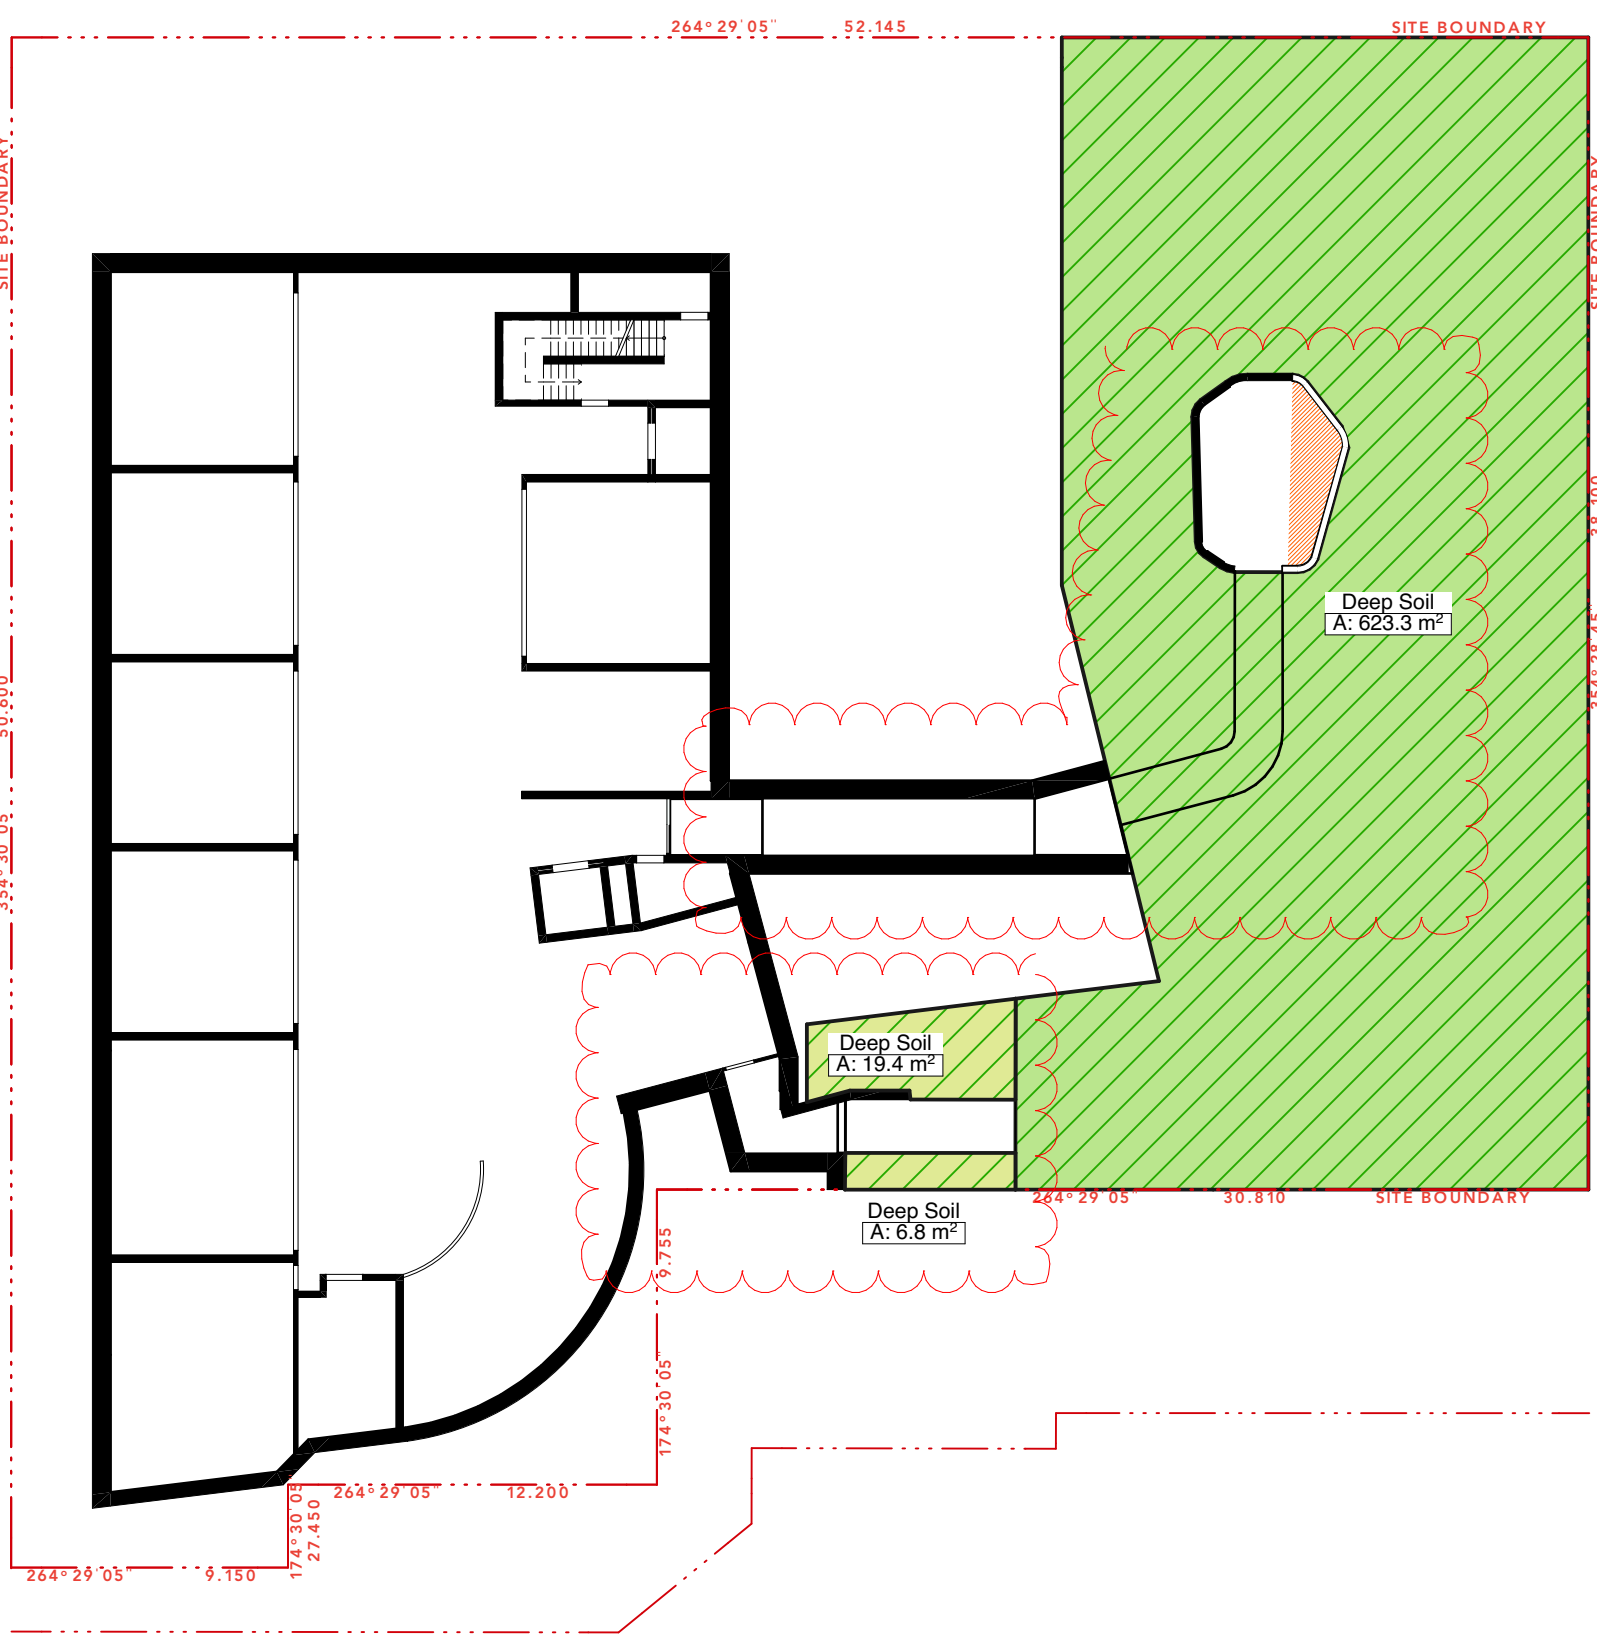

Basement Level Deep Soil

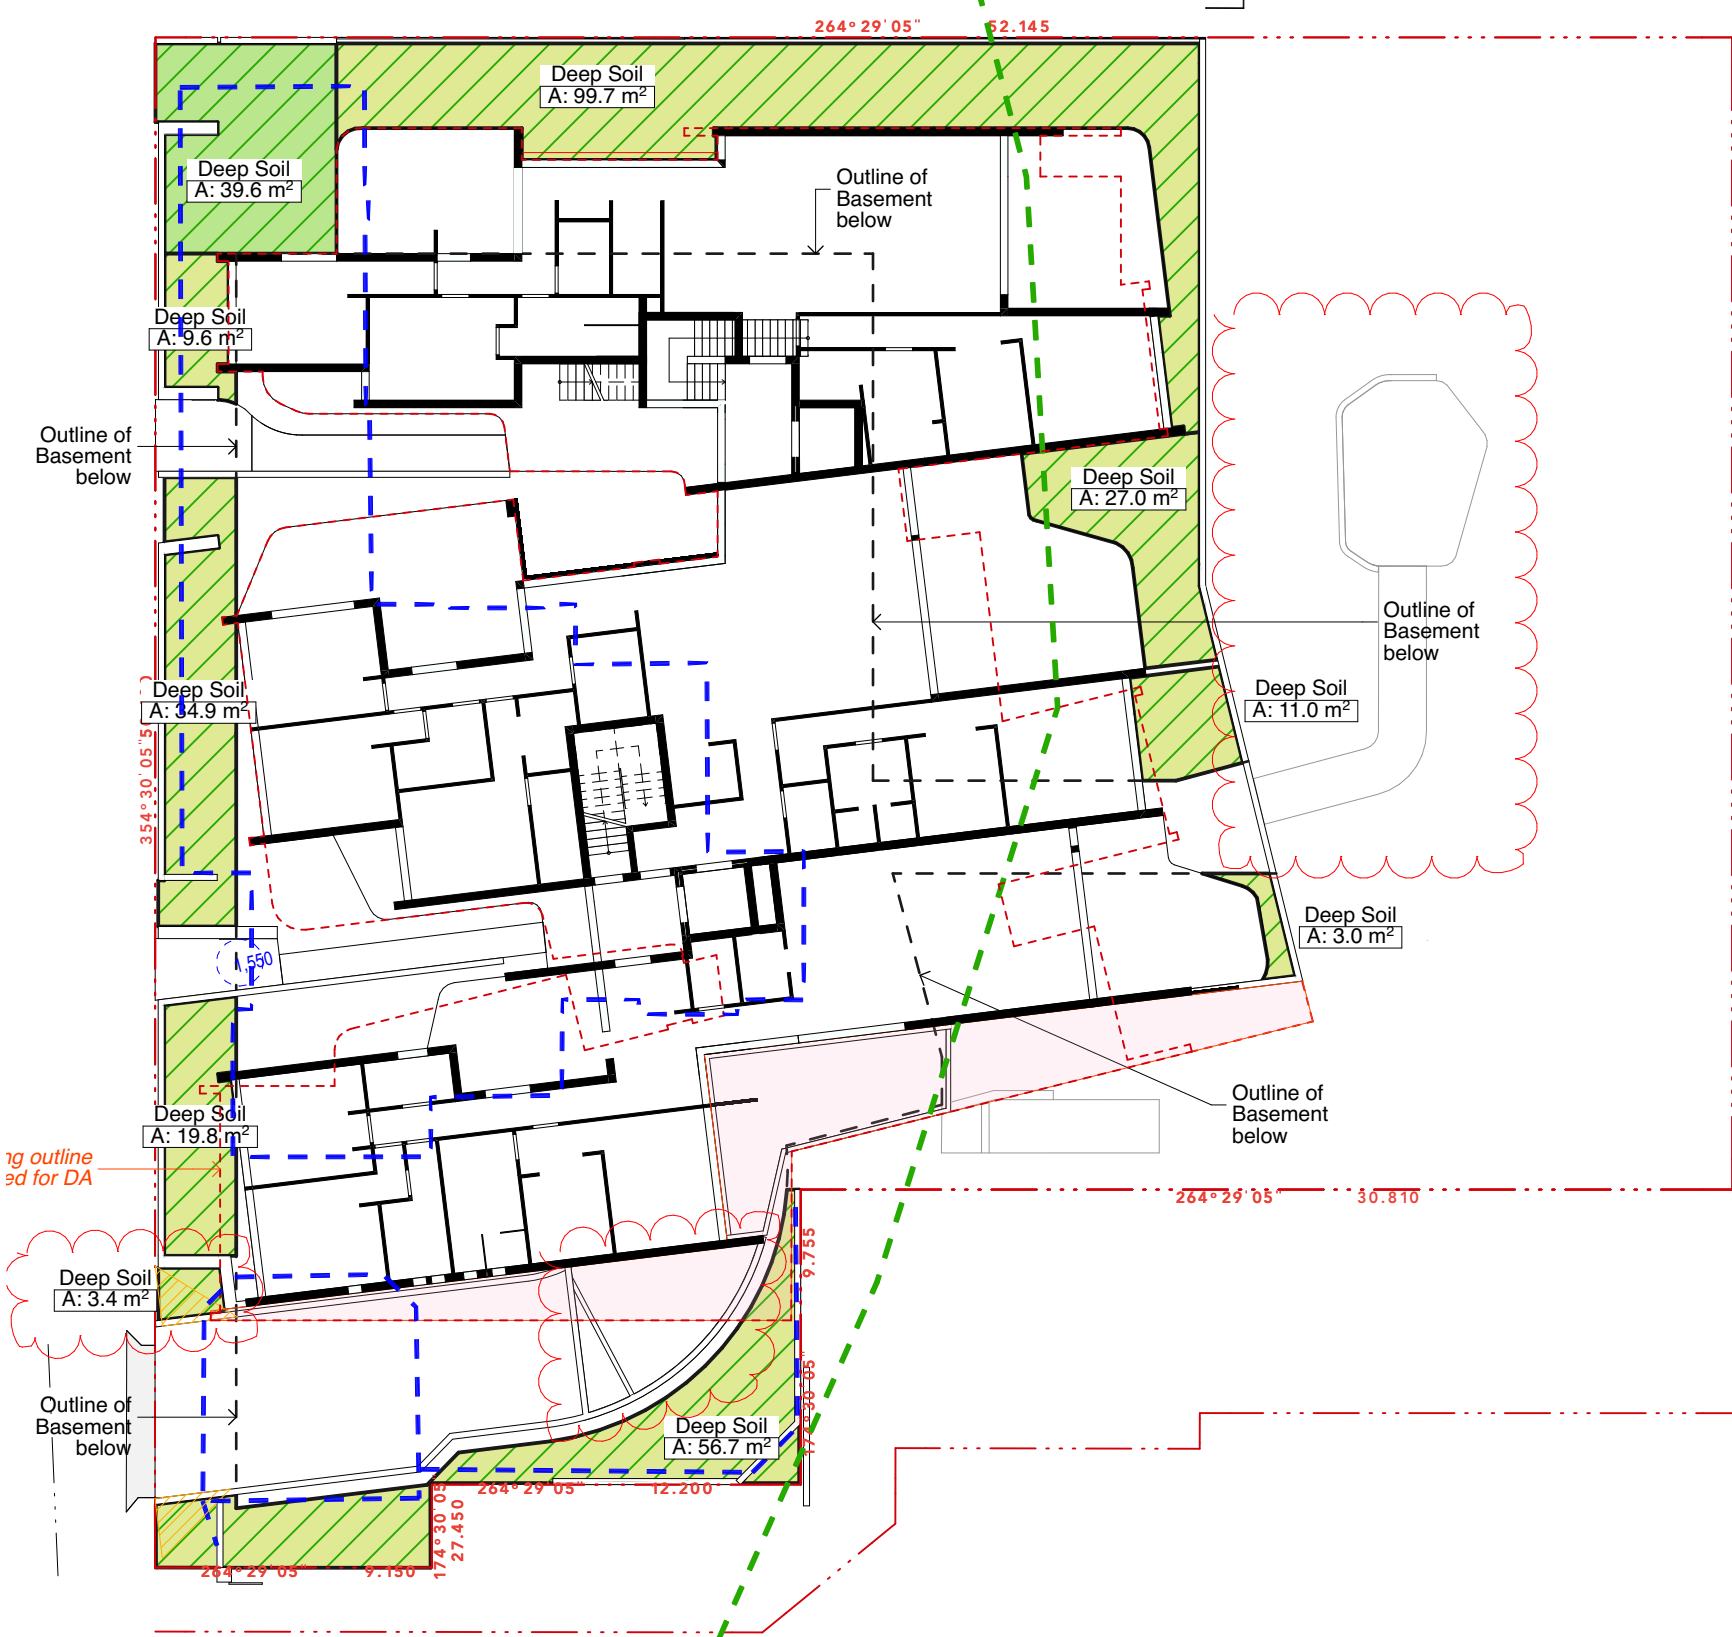

Ground Floor Deep Soil

Level	Total Deep Soil Area
Basement	649.5
Ground Floor	304.7
	954.2 m² (42.9%)
Site Area: 2,220m2	

ADG requirement 15% min 6m
Deep Soil Area of min.6m:
662.9m2 (29.8%)