




1 East Elevation
1 : 200

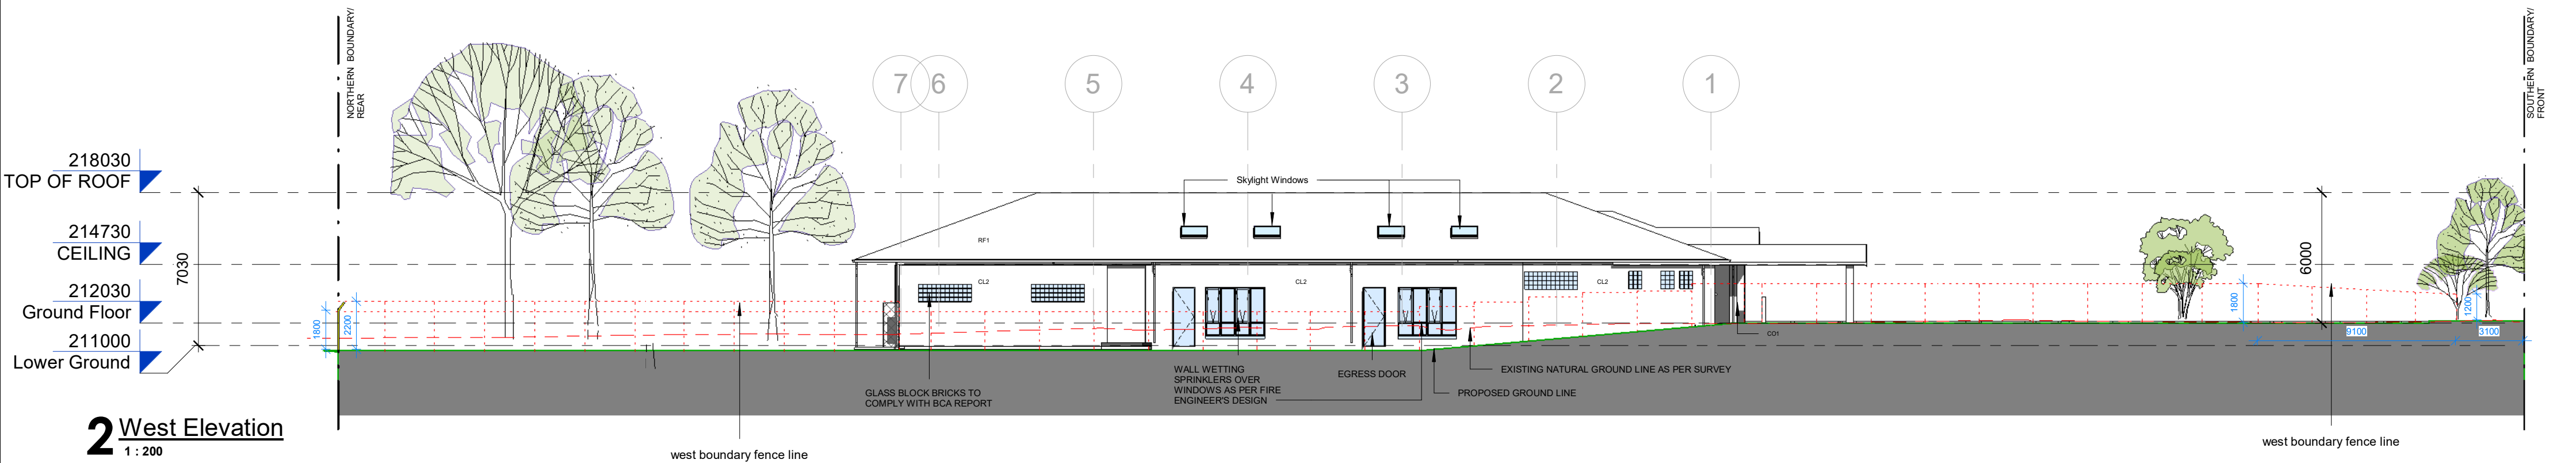

2 West Elevation
1 : 200

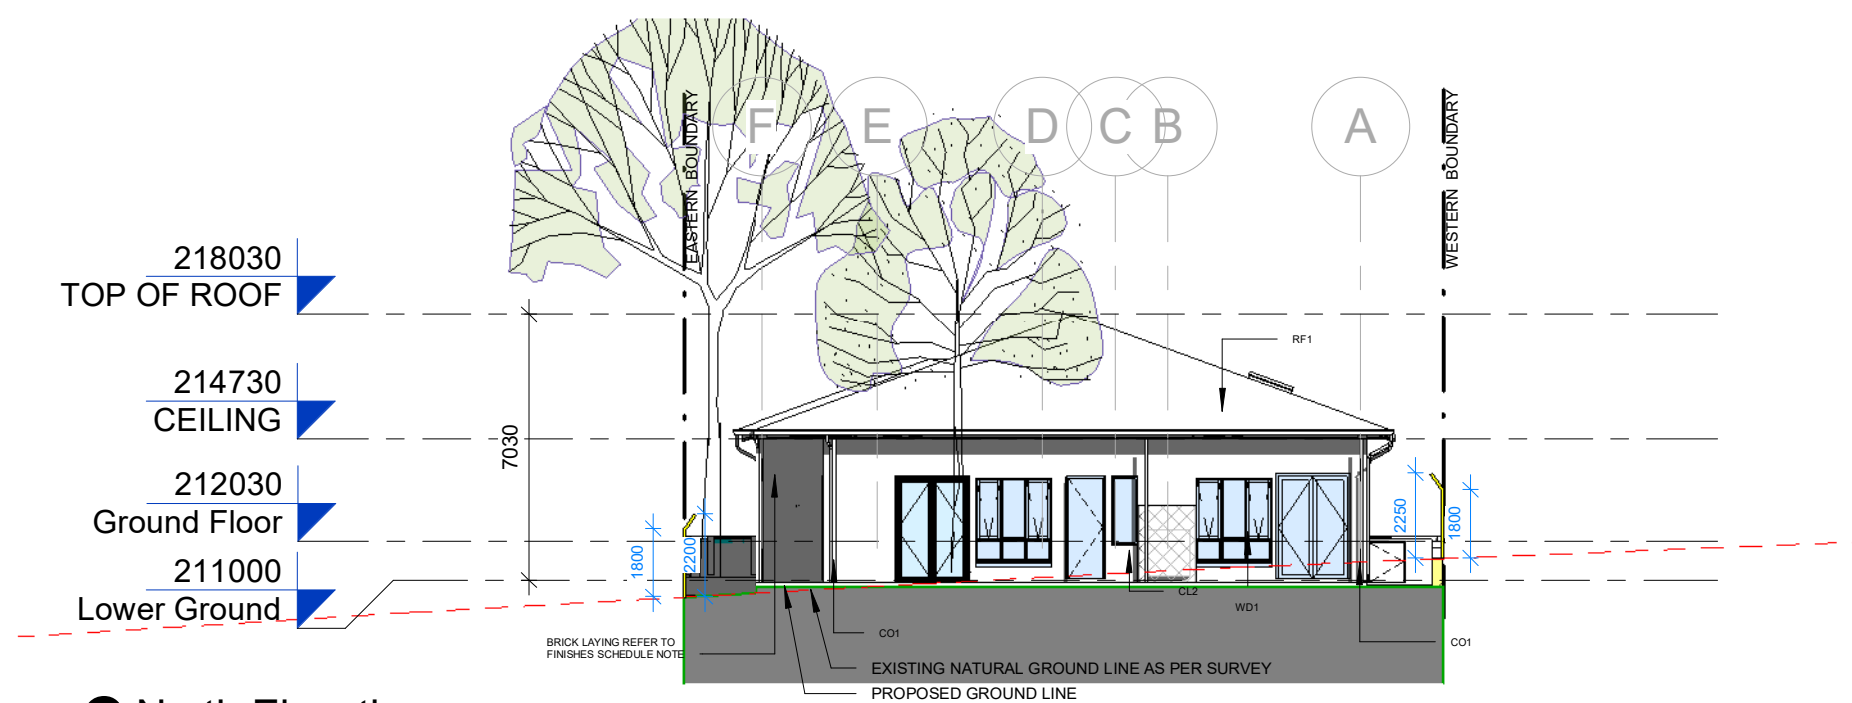

3 North Elevation
1 : 200

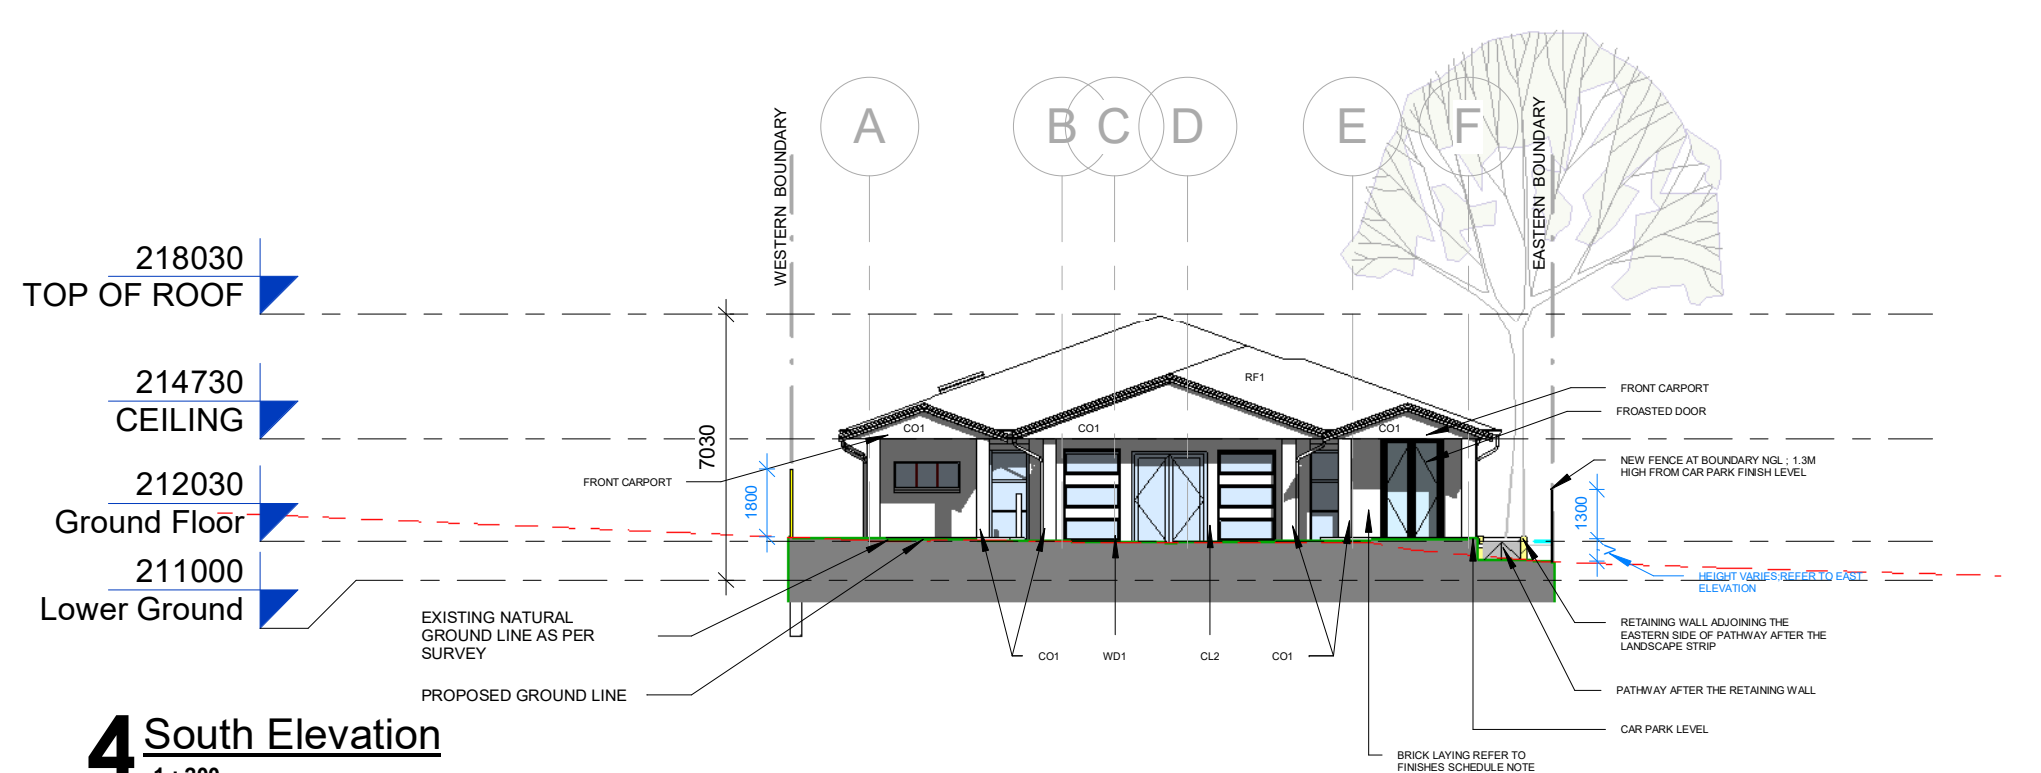

4 South Elevation
1 : 200

REV. No.	REV. DATE	ISSUED BY	REV. DESCRIPTION
U	25/02/2022		Minor Amendments to Notes
V	03/05/2022		Fence Amendments
W	04/05/2022		Fence Amendments
X	06/05/2022		Fence Amendments
Y	02/06/2022		Fence Amendments
Z	03/06/2022		Fence Amendments
Z1	07/06/2022		Fence Amendments
Z2	08/06/2022		Fence Amendments
Z3	09/06/2022		Fence Amendments