


IMG\_3580 6/22-26 Addison Road view from balcony off Living Room, standing

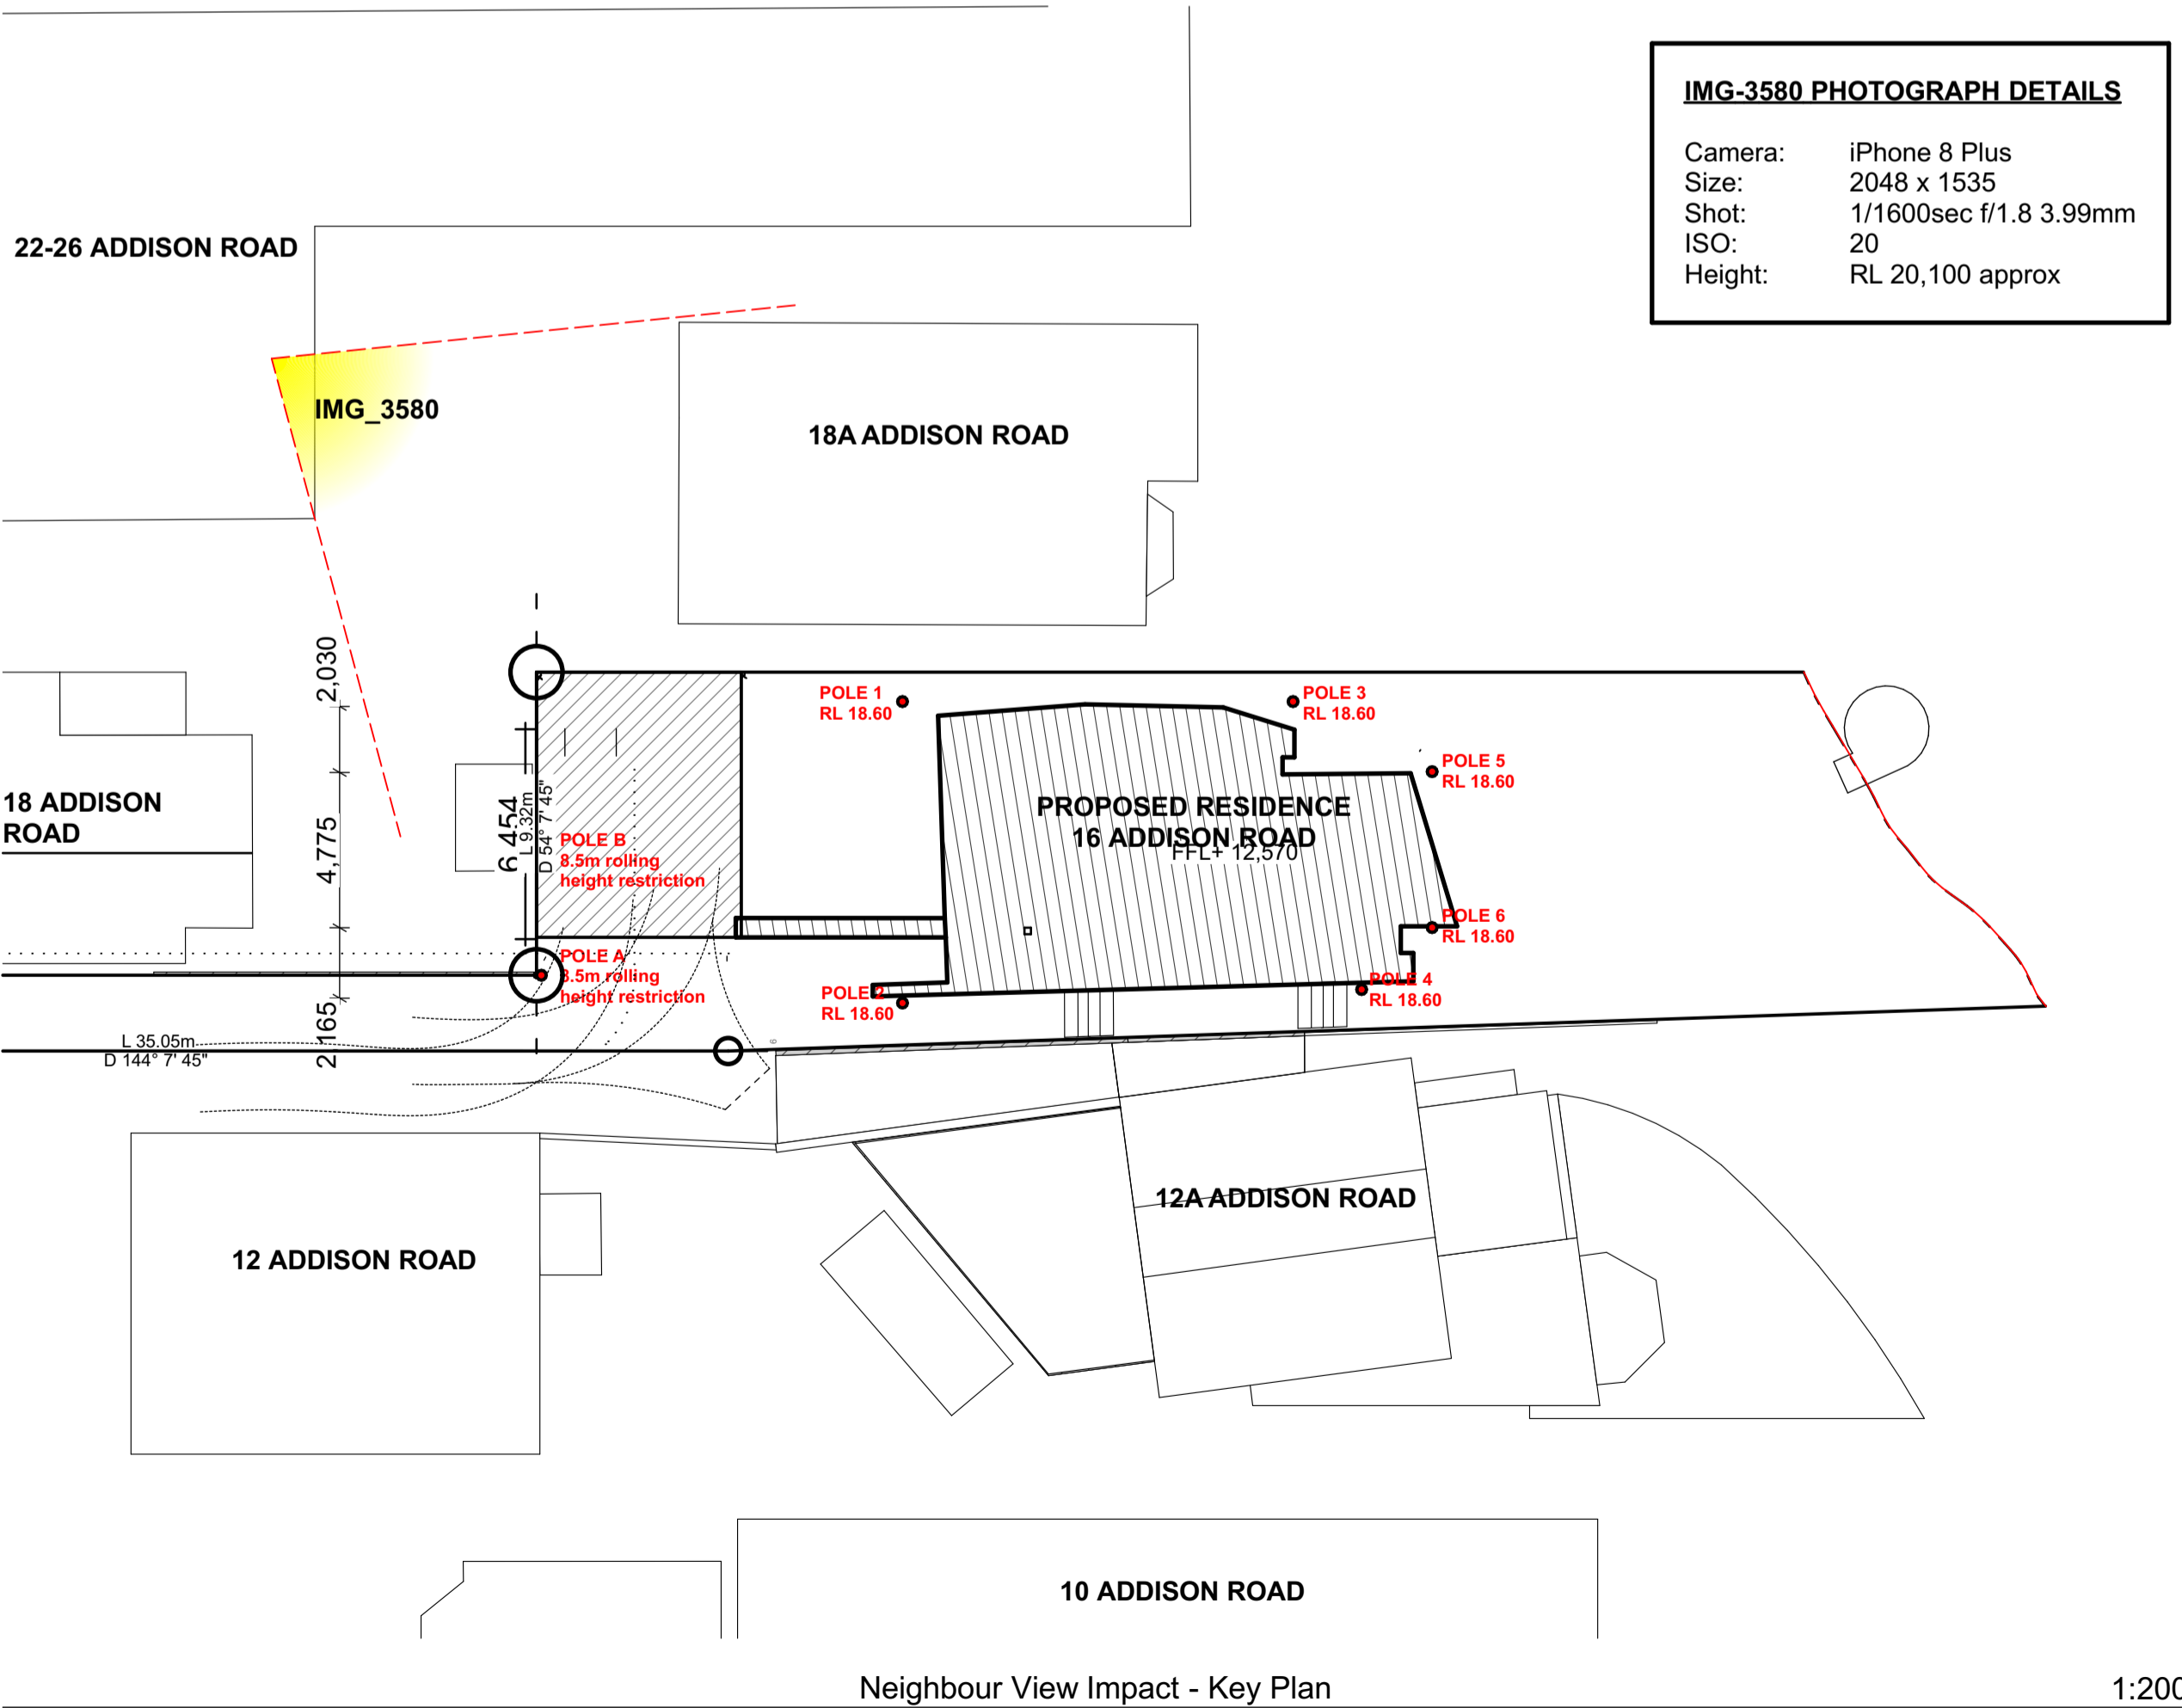

1:200

NOTE: Drawings subject to Architects Developed and Detail Design revisions. Not for Construction. To be read in conjunction with Specification and Consultant Drawings

# PATTERSON

PATTERSON ASSOCIATES LTD  
REGISTERED ARCHITECTS NUMBER 1998  
P.O. BOX 8778 SYMONDS ST, AUCKLAND, NEW ZEALAND  
TELEPHONE (09) 303-4004 FACSIMILE (09) 303-4001

## 16 Addison Rd, Sydney

Consultants			
Quantity Surveyors	Dean, Murray & Partners Ltd.		
Structural Engineers	Law Sue Davison Ltd.		
Truss Designer	Buildable Layouts Ltd.		
Geotechnical Engineer	Chambers Consultants Ltd.		

designed	**	peer review	**
drawn	**	checked	**

scale	1:200 @ A1	date	3/08/2022
-------	---------------	------	-----------

title  
6/22-26 Addison Road View Comparisons

drawing set

New Development Application  
Not For Construction

ref no.  
18010

sheet no.  
5.3

The contractor must check and verify all drawings, details, dimensions and levels on site prior to commencing any work. Any discrepancies, errors or omissions must be reported to the architect, or suggestions for modifications made prior to work starting. Copyright in these drawings and all parts thereof remains at all times the property of Patterson Associates Limited.  
Do not scale dimensions from drawings  
K Drive/Projects18/18010/Dwgs/