




SITE LOCATION:


GIS ENVIRONMENTAL CONSULTANTS PREPARED BY -
Nicholas Skelton & Sophia Mueller Sewell

As per the Ecologists recommendations; native and endemic planting has been specified across the site (in particular in the lower rear garden to provide effective low, dense clumping habitat for Penguin foraging and nesting. The planting schedule compromises of species such as *Lomandra* sp, *Banksia spinulosa*, *Isolepis nodosa*, *Themeda australis*, *Imperata cylindrica*, *Gleichenia dicarpa* and *Casuarina glauca* 'cousin it', e.t.c.

New rear handrail to run along new terrace wall with self closing gate to have a 100mm gap along the entire base as per recommendation

PLANT SCHEDULE				
Botanical Name	Common Name	Height(mm)	Pot Size	Quantity
<i>Acer palmatum</i>	japanese maple	5000	300Ltr	1
<i>Alpinia nutans</i>	dwarf Cardamon	3000	200	7
<i>Banksia integrifolia</i>	Coast Banksia	6000	200Ltr	2
<i>Banksia spinulosa</i>	hairpin banksia	1200	300	5
<i>Buxus</i> sp	buxus hedge	900	300	38
<i>Casuarina glauca</i> 'Cousin It'	cousin it	groundcover	140	110
<i>Cissus ellen danica</i>	grape ivy	groundcover	140	35
<i>Correa alba</i>	White Correa	4500	300	7
<i>Crassula ovata</i>	jade	1500	200	11
<i>Dichondra repens</i>	kidney weed	groundcover	140	115
<i>Doryanthes excelsa</i>	gymea lily	1000	300	7
<i>Ficus pumila</i>	creeping fig	climber	140	20
<i>Gleichenia dicarpa</i>	coral fern	400	140	170
<i>Glochidion ferdinandi</i>	Cheese Tree	8000	200Ltr	1
<i>Howea forsteriana</i>	kentia palm	10000	Adv.	6
<i>Imperata cylindrica</i>	Imperata cylindrica	300	140	45
<i>Isolepis nodosa</i>	knobby club rush	400	140	25
<i>Leptospermum laevigatum</i>	Coastal Tea Tree	1500	300	12
<i>Lomandra longifolia</i>	spiny-head mat-rush	700	140	46
<i>Monstera</i> sp	Swiss cheese plant	climber	250	7
<i>Parthenocissus tricuspidata</i>	Bostin ivy	climber	200	5
<i>Pandorea pandorana</i>	wonga wonga vine	climber	200	27
<i>Philodendorn</i> 'Xanadu'	Xanadu	700	200	25
<i>Rhapis excelsa</i>	Lady palm	3000	45Ltr	7
<i>Themeda australis</i>	kangaroo grass	1000	140	70
<i>Thunbergia grandiflora</i>	blue thunbergia	climber	200	15
<i>Trachelospermum asiaticum</i>	asiatic jasmine	groundcover	200	6
<i>Trachelospermum jasminoides</i>	star jasmine	climber	200	22

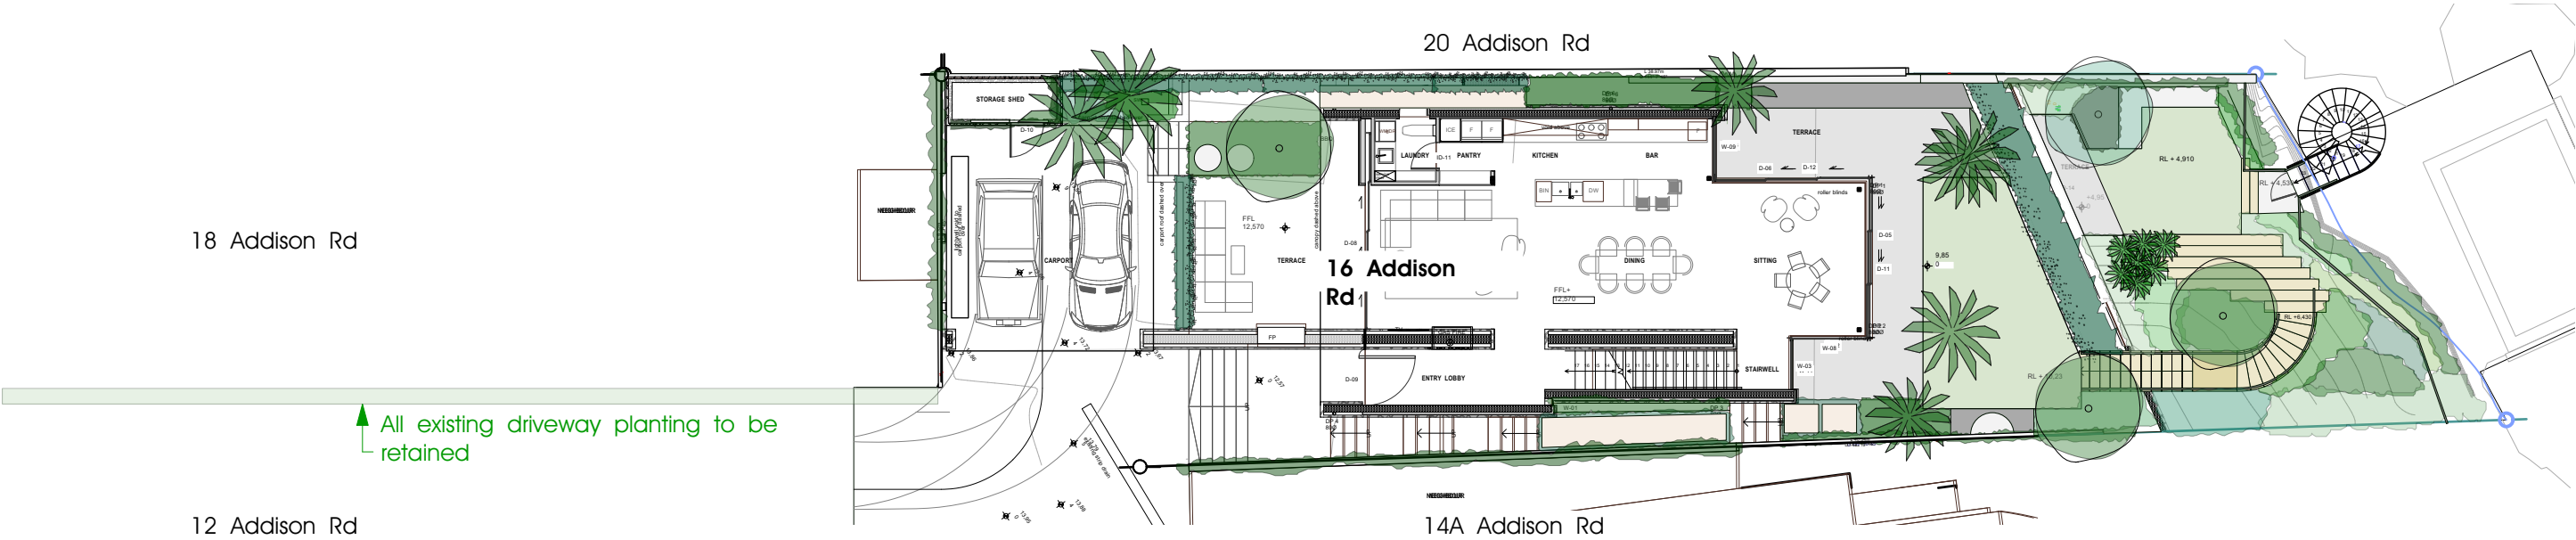

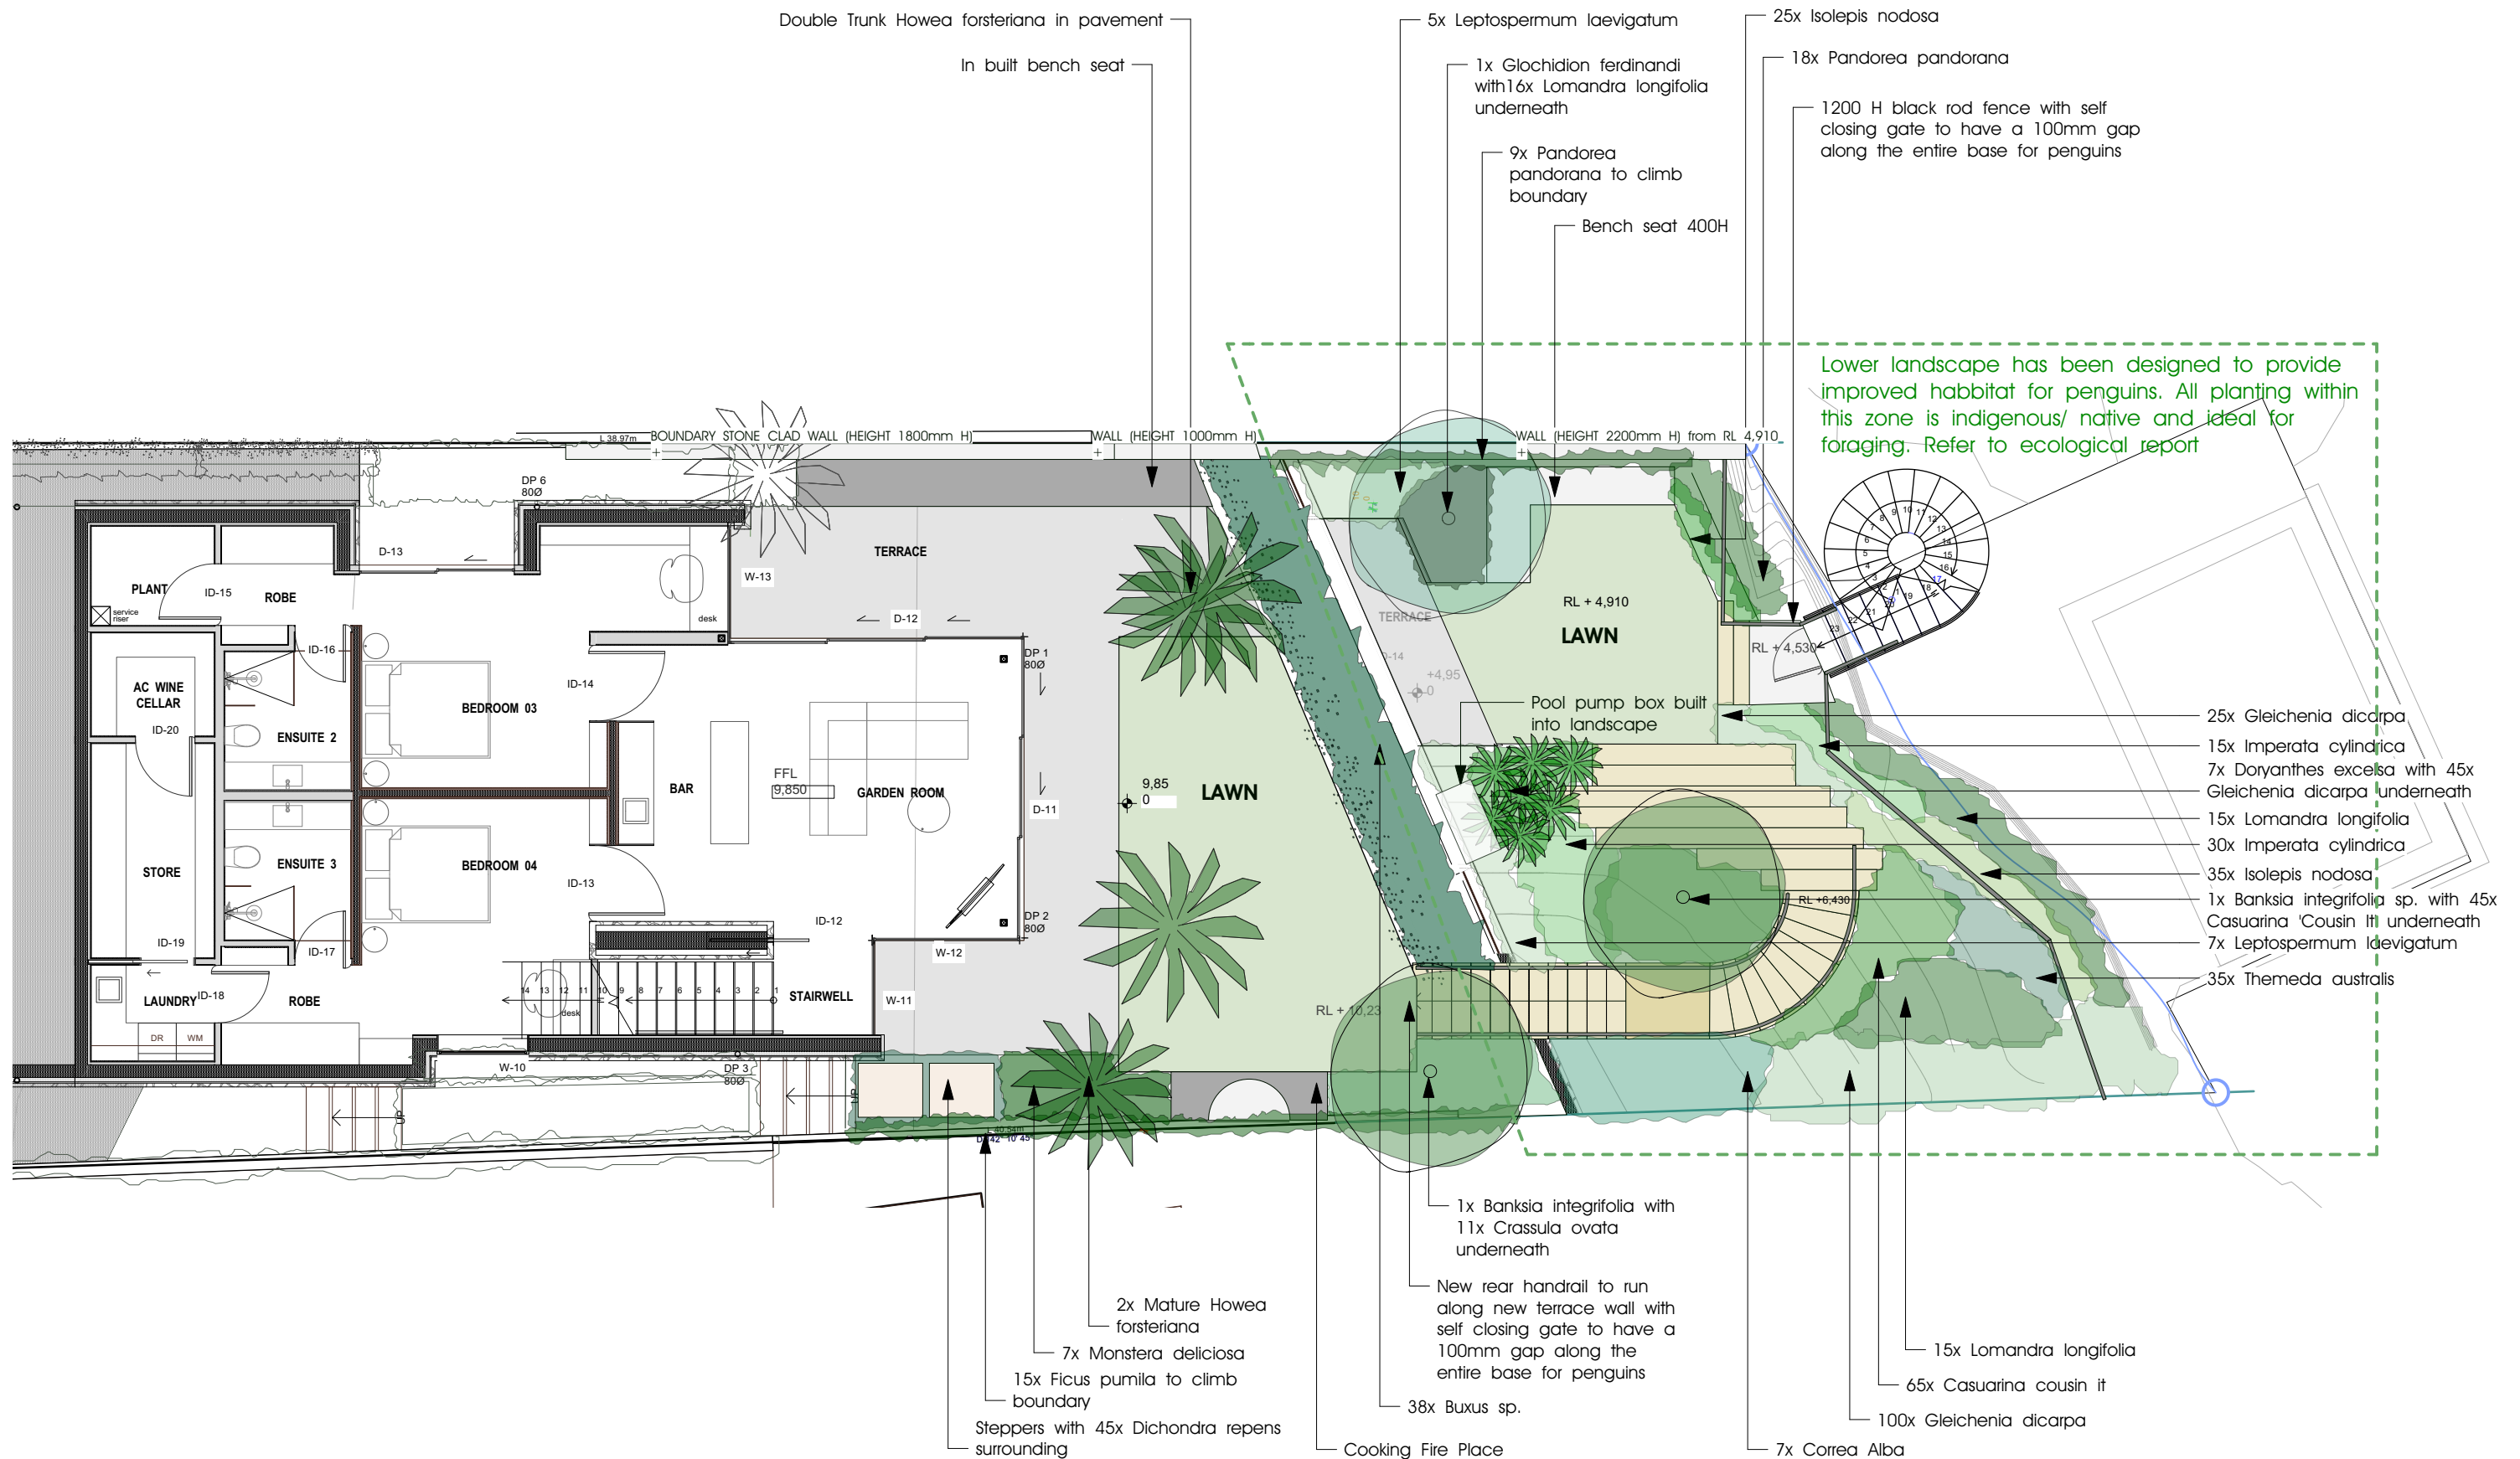

Project:
16 Addison Road, Manly

Client:
Joyce

Dwg no:
LP03-D4819

Title:
Landscape Plan
Lower Ground

Drawn by: Checked: Scale:
TS WD 1:100 @ A3

Issue: Revision: Date:
01 G 27.06.2022

Landscape Design Sydney Tel: (02) 9316 9044
53 Cranbrook St Fax: (02) 9316 9055
Botany NSW 2019

Figure dimensions shall take precedence over scale. Contractors must verify all dimensions on job before commencing any work or making shop drawings. This drawing is protected by copyright.