


1 KEY PLAN
SCALE: 1:5000

2 LANDSCAPE DETAIL
SCALE: 1:200



A SECTION A
SCALE: 1:50

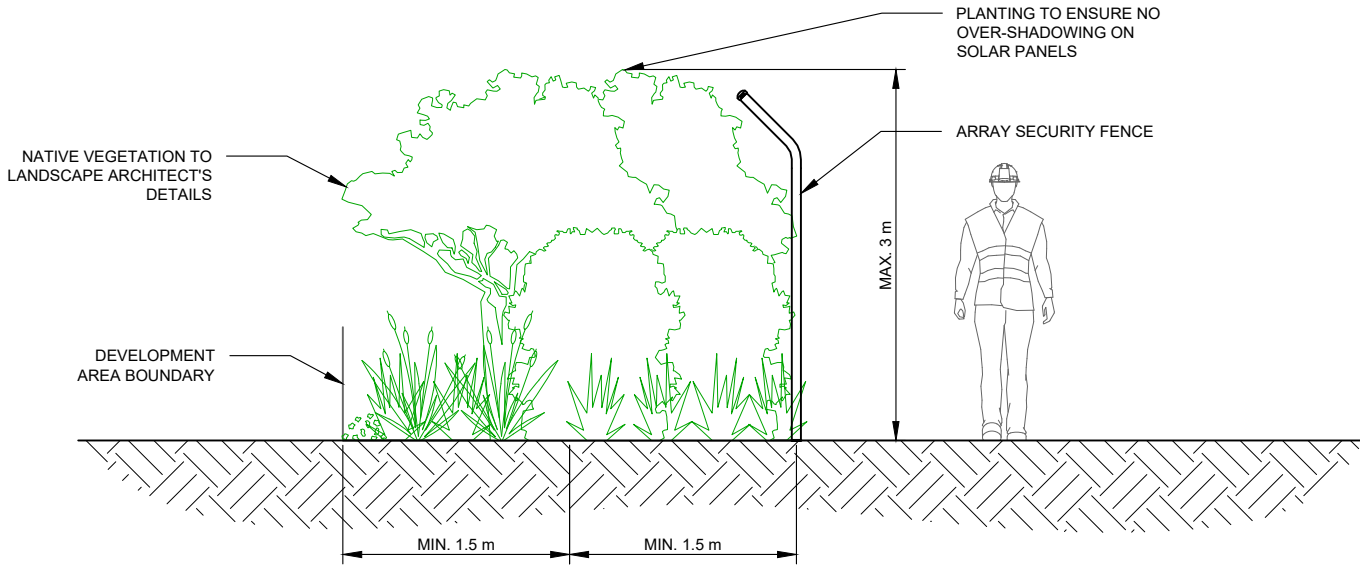

3 INDICATIVE PLANTING STYLE
SCALE: 1:50

PLANTING SCHEDULE	
KEY PLAN SYMBOL	
VEGETATION TYPE	NATIVE VEGETATION TO LANDSCAPE ARCHITECT'S DETAILS
SPACING	3.0 m
MAX. HEIGHT	3.0 m

DEVELOPMENT APPLICATION

NO.	STAGE	DATE	NOTES	PARTNERS	itp RENEWABLES	DRAWN MJB CHECKED ZA APPROVED SD	DRAWING LANDSCAPE DETAILS
1	DEVELOPMENT APPLICATION	12/03/2021			P: +61 2 6257 3511 info@itp.com.au www.itpau.com.au	DO NOT SCALE. ALL MEASUREMENTS IN MM UNLESS OTHERWISE STATED. THIS DOCUMENT MAY ONLY BE USED BY CLIENTS OF ITP OR THOSE WHO HAVE RECEIVED EXPRESS PERMISSION FROM ITP. THE USE OF THIS DRAWING SHALL NOT EXTEND BEYOND THE PURPOSE FOR WHICH IT WAS ORIGINALLY PREPARED.	PROJECT NARRABRI 3A 5MW SOLAR FARM CLIENT ITP DEVELOPMENT ADDRESS 11498 NEWELL HIGHWAY NARRABRI, NSW 2390 DRAWING NO. A5000 NAR3A-C-7300
2	----	----			PO BOX 6217 O'CONNOR, ACT 2602 AUSTRALIA		SCALE AS NOTED
3	----	----					SHEET SIZE A3
4	----	----					ORIG. DATE 7/1/21
5	----	----					REV. DATE 12/3/21
6	----	----					REV NO. 1