


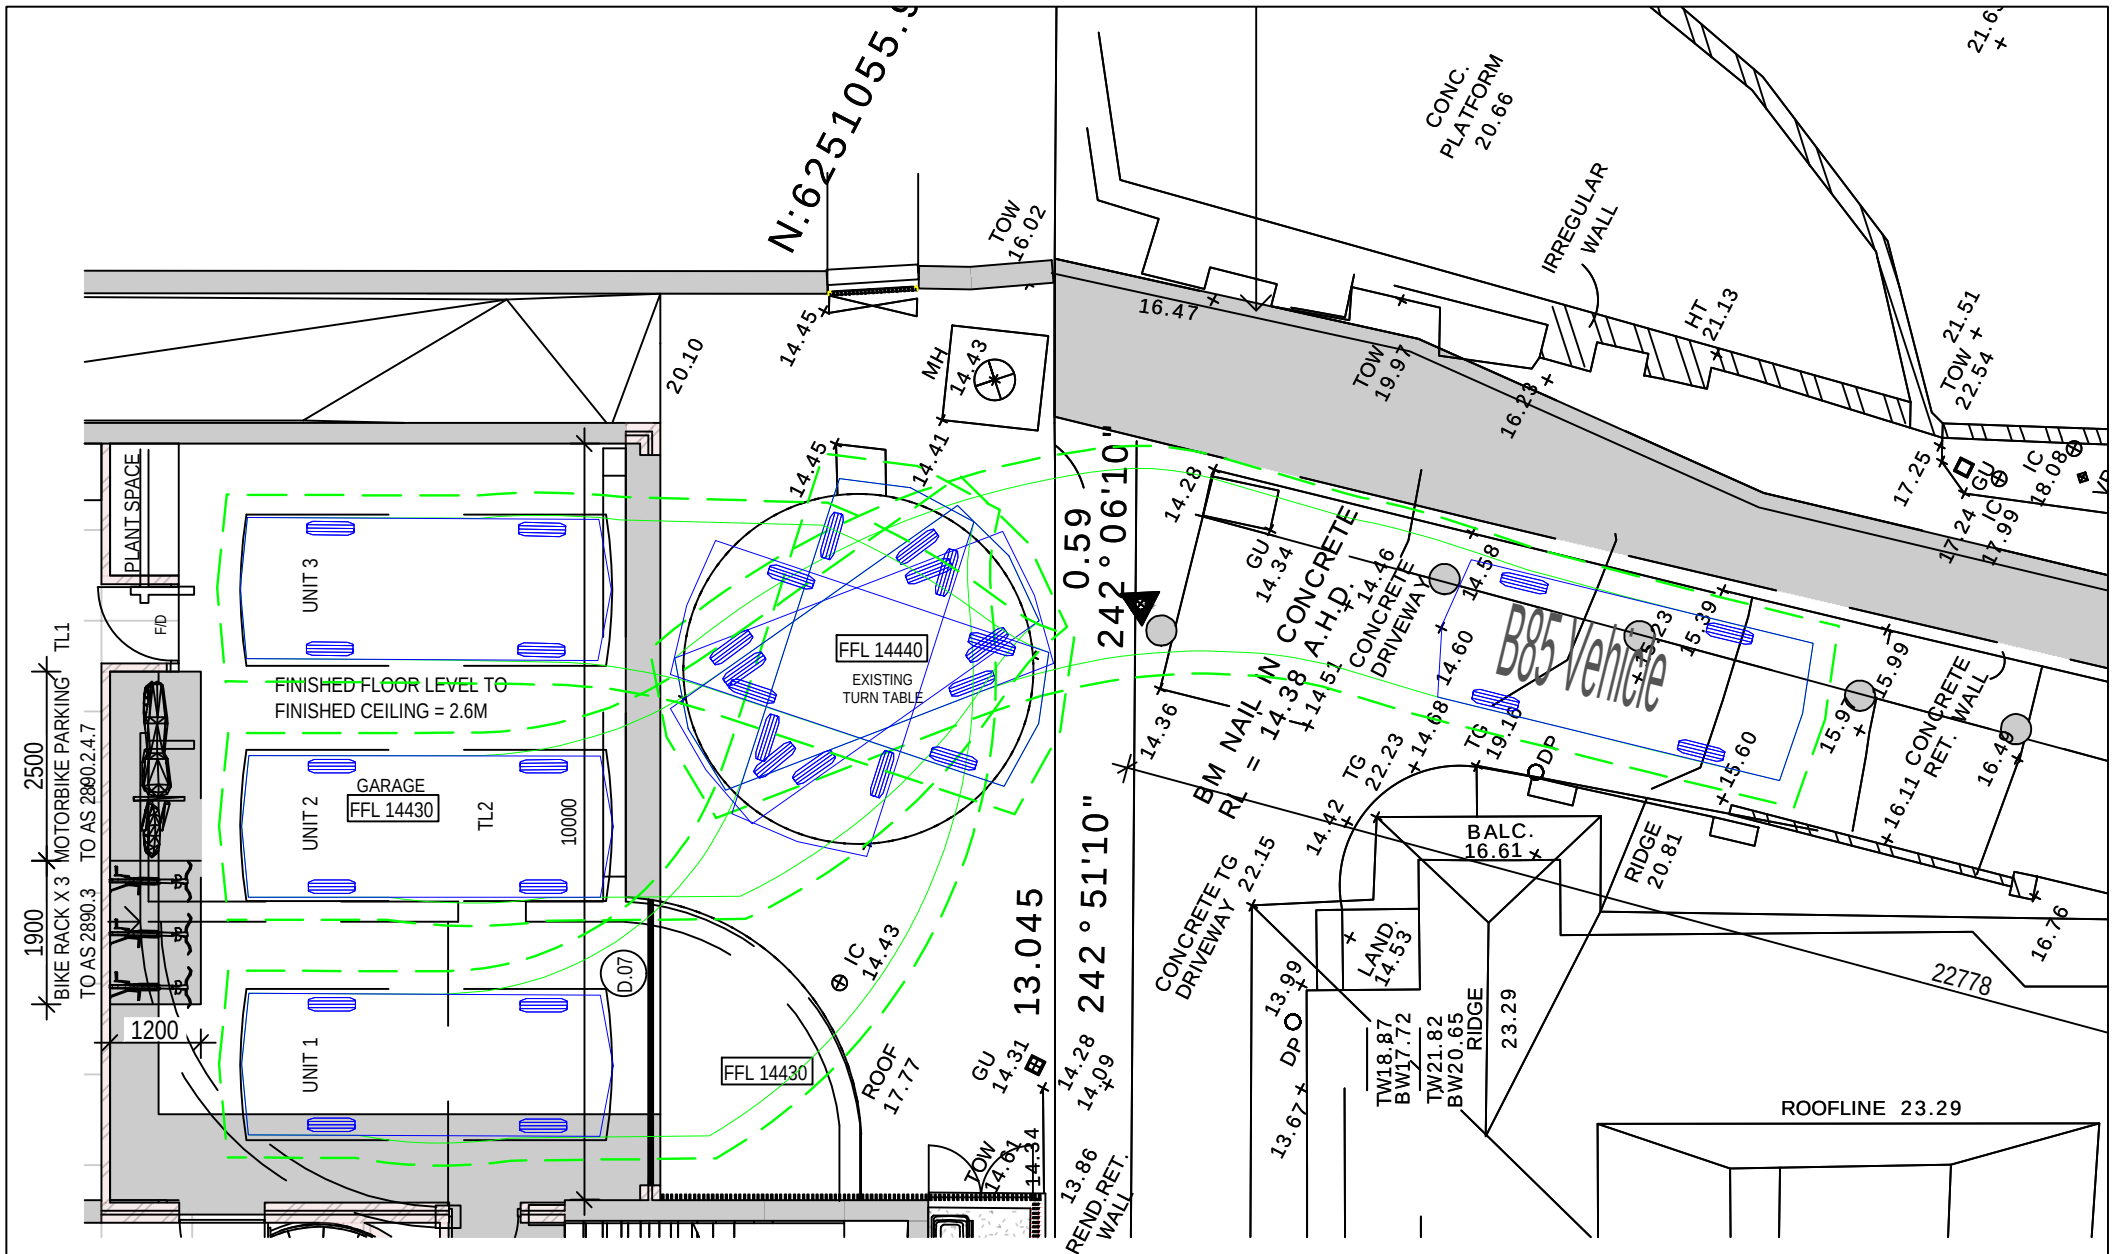

VARGA TRAFFIC PLANNING Pty Ltd
 ABN 88 071 762 537
 Suite 6, Level 1
 20 Young Street
 Neutral Bay, NSW 2089

Phone +61 2 9904 3224
 PO Box 1868
 Neutral Bay, NSW 2089
 www.vargatransport.com.au
 Sydney, Australia

PROJECT
 PROPOSED RESIDENTIAL DEVELOPMENT

DRAWING TITLE
 B85Entry

ADDRESS
 50 Wolseley Road
 Point Piper

PROJECT NO.
 21122
 REVIEWED
 RV

1:100 @ A4

DATE DRAWN
 2021-7-9
 PREPARED
 TY

VARGA TRAFFIC PLANNING Pty Ltd
 Transport, Traffic and Parking Consultants

