

manufacturing.


- All landscape works shall be carried out by members of the LANDSCAPE CONTRACTORS ASSOCIATION of AUSTRALIA.
- Contractors must verify all dimensions at the site before commencing any work or making any shop drawings which must be approved before
- 3. Do not scale drawing, if in doubt ASK
- This drawing is to be read in conjuction with Architectural, Hydraulic and survey plans
- All Existing trees to remain shall be protected as
- per arborist report & council requirements
- All pruning shall be in accordance with the AS 4373
- Thoroughly eradicate weeds from all garden areas.
- No variation to the works to be carried out without
- prior approval from owner. All materials to be the best of their respective
- kinds and shall comply with approved sample type submitted or specified.
- Substitution of plant species or varieties will not be
- I. Unless otherwise specified or directed, all instructions are to be issued by the consulting landscape designer.
- 12. All storm water outlets & surface run off shall be
- to Hydraulic Engineers detail. 13. Provide sub-soil drainage to garden beds & lawn
- areas where required To be confirmed on site. 4. Refer to survey plan for position of all existing
- 15. Refer to Architectural elevations & Sections for
- existing and proposed ground lines. 16. All landscape works shall comply with all councils
- DA & CC conditions and all relevant "AUSTRALIAN STANDARDS" and AUS SPEC NO.1 Specification C273-Landscaping.
- 7. Irrigation system If required, shall be designed & installed to comply with AS 2698, AS 2698.1-1994. AS 2698.2-1985, AS 2698.3-1990, water board and other relevant authority regulations.

MAINTENANCE

- All landscape works are to be maintained for a period of 12 months (or as required by council DA Consent) by landscape contractor after final completion AND shall be maintained at all times in a suitable manner. Replace all plants which have failed with the same species. Mulch to be maintained at specified depth. All plants and turf shall be watered on a regular basis to maintain moisture levels required for optimum growth. All garden areas are to be maintained free from weeds.



KEY PLAN

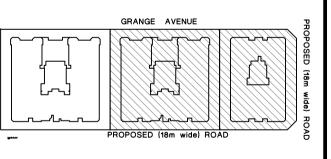

PROPOSED HOME UNITS 205-209 Grange avenue, Marsden Park






Ph:(02) 9499 8888 Fax:(02) 9499 8899 DRAWING TITLE


m:0412 282 888

LANDSCAPE CONCEPT PLAN DRAWN FF SCALE 1: 100@A1 OR 1:200@A3





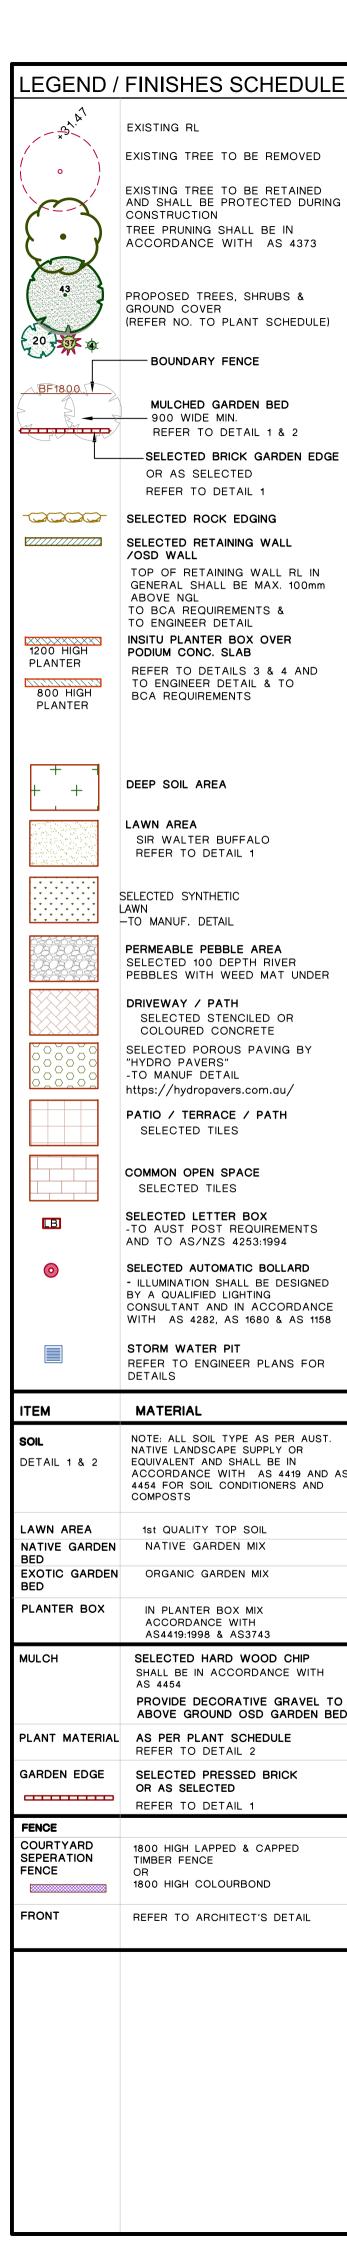

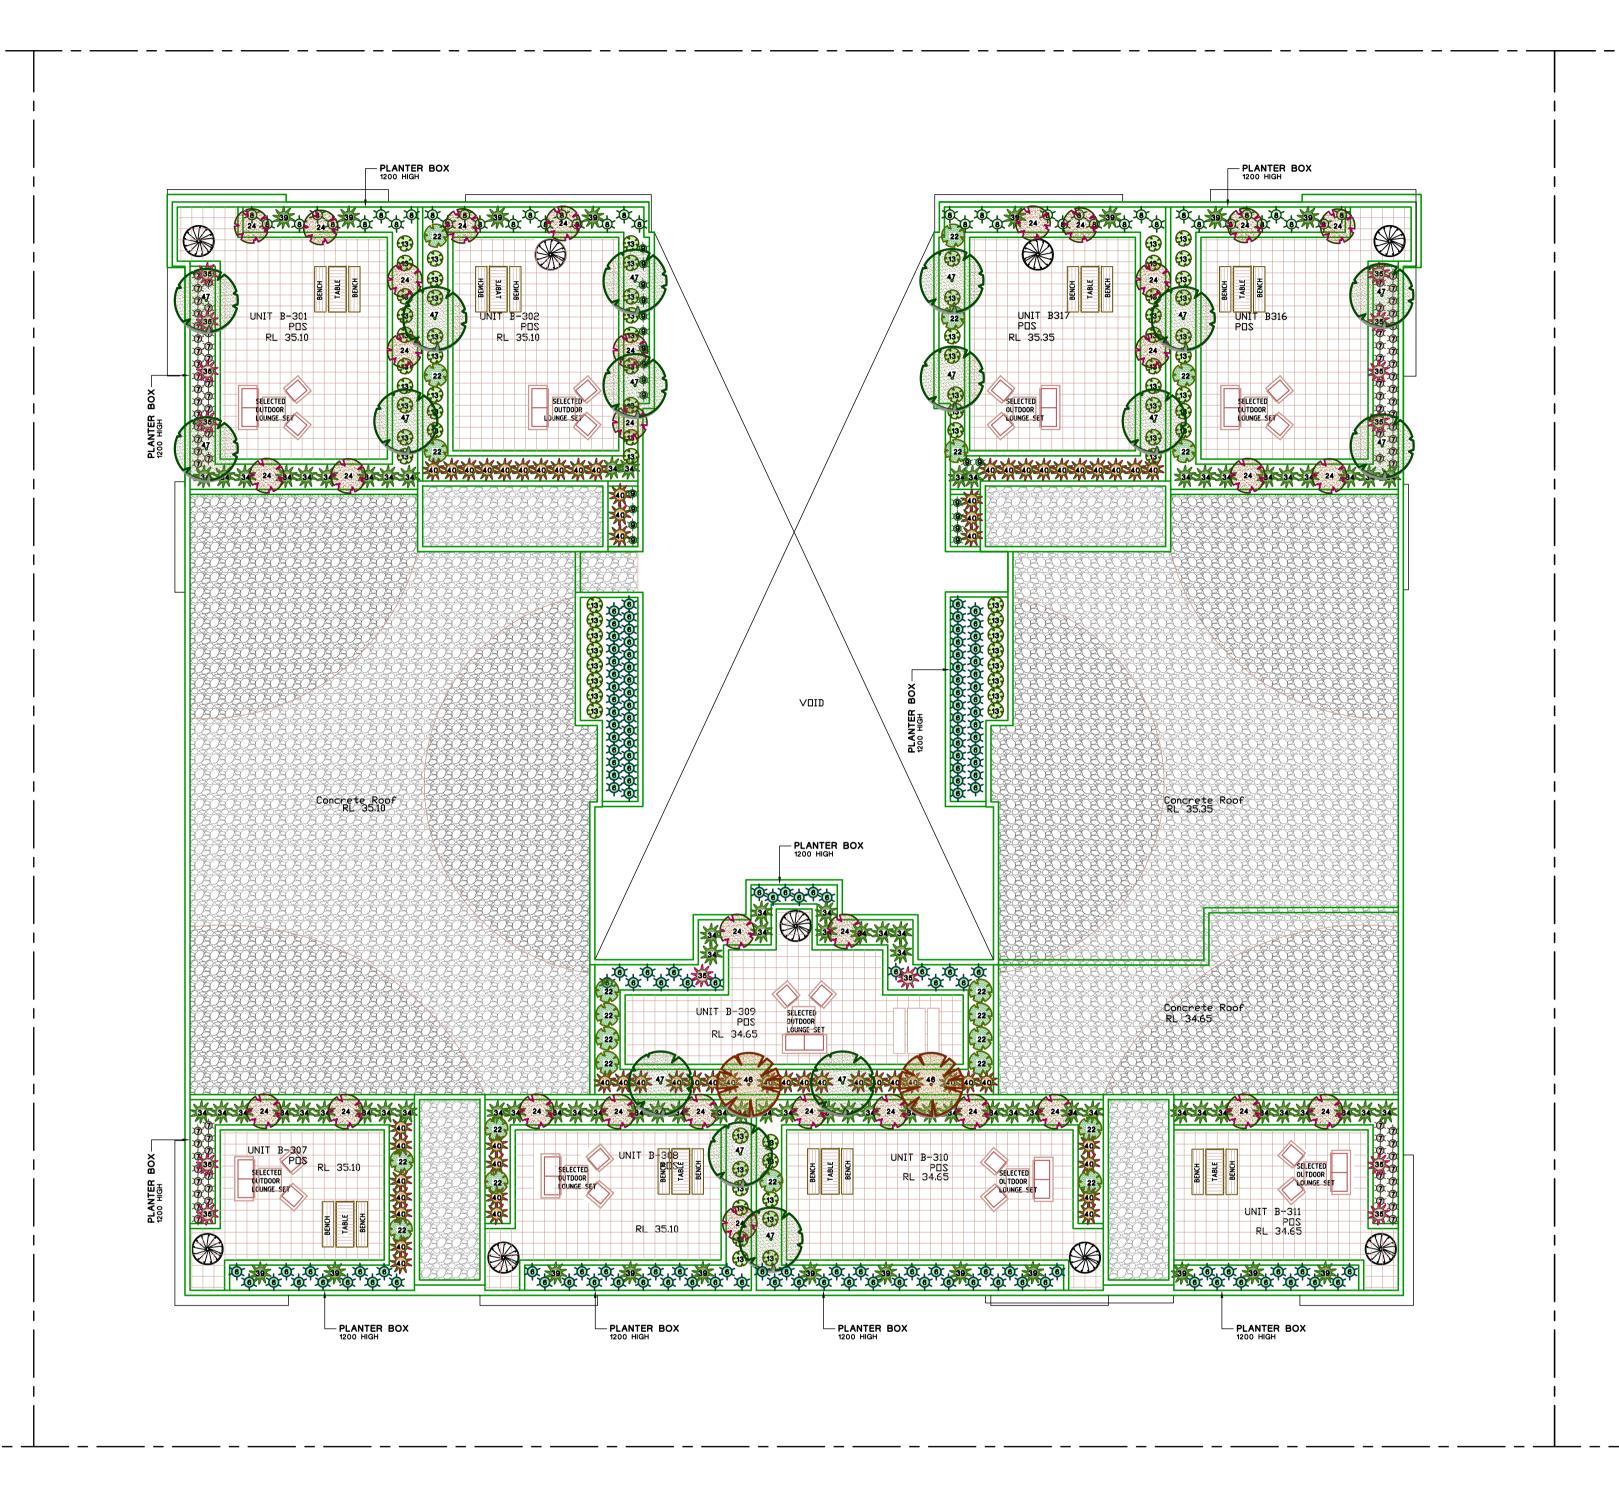

REV	DESCRIPTION	REVISION DATE
Е	AMEND AREA CAL TO MATCH ARCH.	27.6.21
D	AMEND DEEP SOIL CAL.	21.6.21
С	ADD CANOPY TREES TO CENTRAL COS	24.3.21
В	LEC ISSUE	16.3.21
Α	DA ISSUE	5.2.20

NOTE:

- All landscape works shall be carried out by members of the LANDSCAPE CONTRACTORS ASSOCIATION of AUSTRALIA.
- Contractors must verify all dimensions at the site before commencing any work or making any shop drawings which must be approved before manufacturing.
- 3. Do not scale drawing, if in doubt ASK
- This drawing is to be read in conjuction with
- Architectural, Hydraulic and survey plans
- . All Existing trees to remain shall be protected as per arborist report & council requirements
- . All pruning shall be in accordance with the AS 4373
- Thoroughly eradicate weeds from all garden areas.
- No variation to the works to be carried out withou prior approval from owner.
- . All materials to be the best of their respective kinds and shall comply with approved sample type
- submitted or specified.
- O. Substitution of plant species or varieties will not be permitted.
- I. Unless otherwise specified or directed, all instructions are to be issued by the consulting landscape designer.
- 12. All storm water outlets & surface run off shall be to Hydraulic Engineers detail.
- 13. Provide sub-soil drainage to garden beds & lawn areas where required - To be confirmed on site.
- 14. Refer to survey plan for position of all existing
- 15. Refer to Architectural elevations & Sections for

existing and proposed ground lines.

- 16. All landscape works shall comply with all councils DA & CC conditions and all relevant "AUSTRALIAN STANDARDS" and AUS SPEC NO.1 Specification
- 7. Irrigation system If required, shall be designed & installed to comply with AS 2698, AS 2698.1-1994, AS 2698.2-1985, AS 2698.3-1990, water board and other relevant authority regulations.


MAINTENANCE

C273-Landscaping.

- All landscape works are to be maintained for a period of 12 months (or as required by council DA Consent) by landscape contractor after final completion AND shall be maintained at all times in a suitable manner. Replace all plants which have failed with the same species. Mulch is to be maintained at specified depth. All plants and turf shall be watered on a regular basis to maintain moisture levels required for optimum growth. All garden areas are to be maintained free from weeds.



KEY PLAN

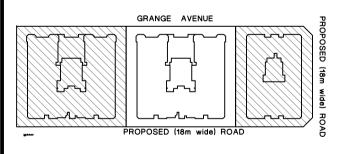

PROPOSED HOME UNITS 205-209 Grange avenue, Marsden Park

ARCHITECT:








DRAWING TITLE LANDSCAPE CONCEPT PLAN


DRAWN FF | SCALE | 1: 100@A1 OR 1:200@A3 | REV. 19118 DA 5-6



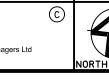

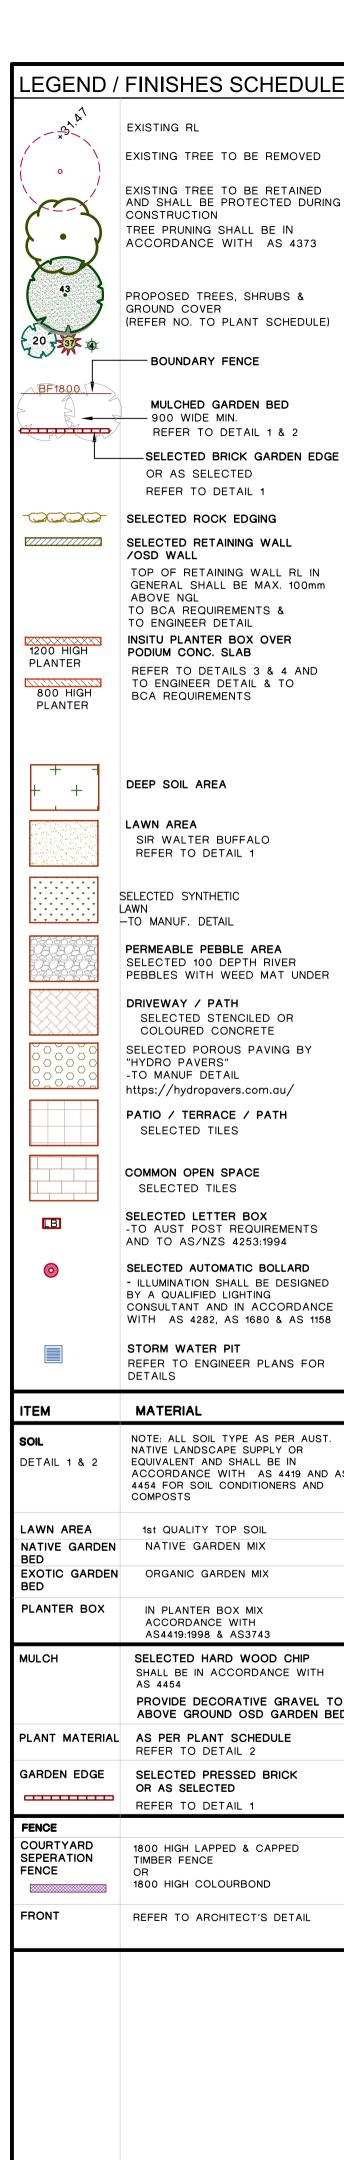

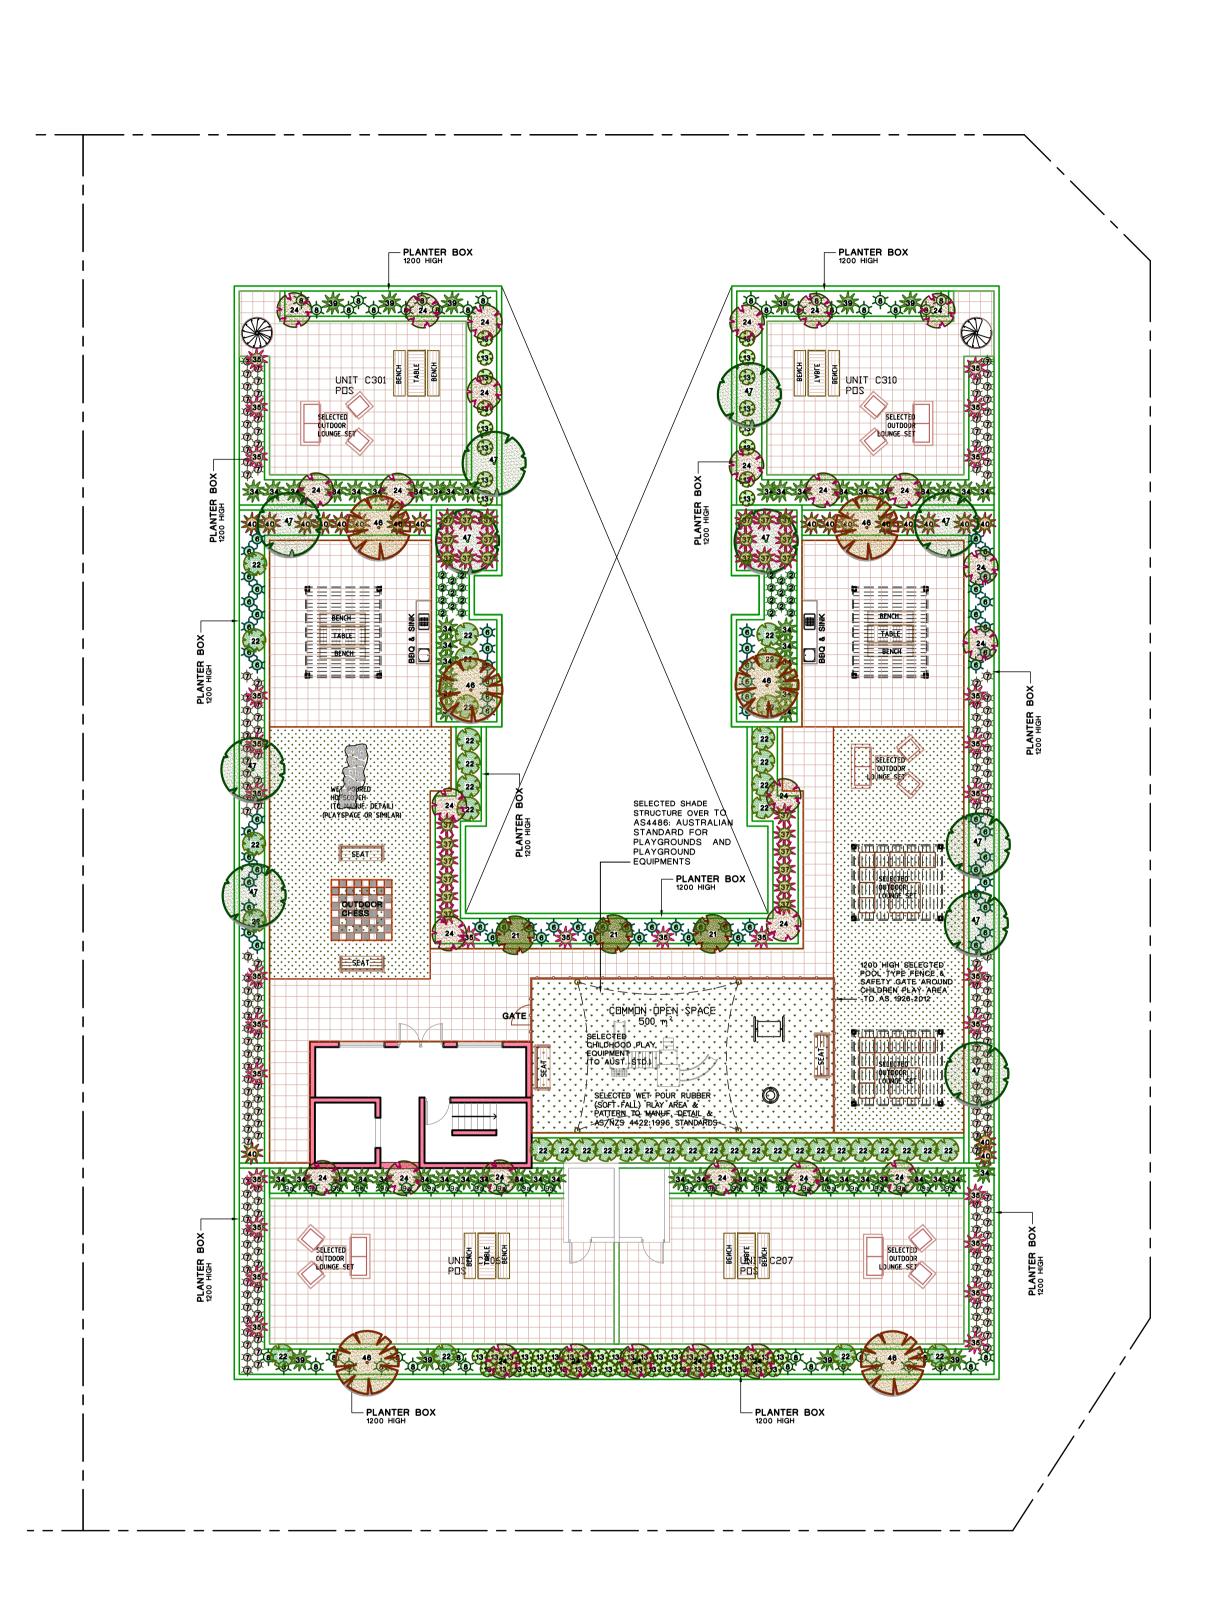

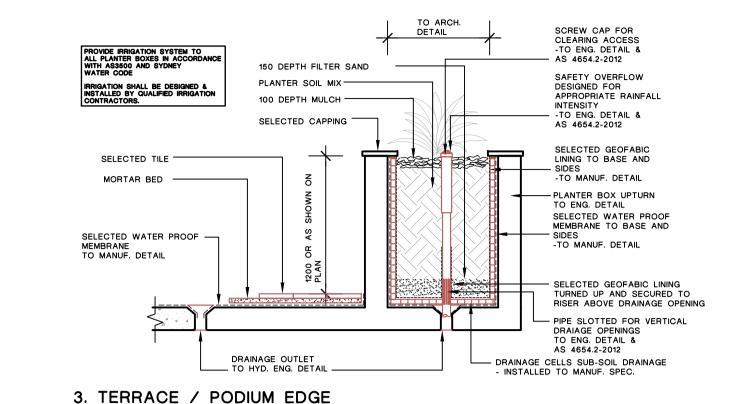

PLANTER BOX DETAIL

PROPOSED PLANT SCHEDULE IN ACCORDANCE WITH AS 2303: 2015 MATURED POT S BOTANICAL NAME COMMON NAME HEIGHT SIZE QUANTITY GROUND COVER / BOARDER Nandina domestica "Nana" Dwarf nandina 0.5 | 150mm | 40 a | Dieffenbachia spp 2 Lomandra 'TANIKA' Dwarf Lomandra 0.75 150mm 2a Trachelospermum jasminoides climber mother in law's tongue 0.6 3 Sansevieria trifasciata Just Right Liriope 0.5 150mm 283 4 Liriope muscari 'Just Right' 5 Dianella tasmanica 'Destiny' Destiny Flax Lily 6 Pennisetum setaceum rubrum Purple Fountain Grass Knobby club bush 0.5 150mm 6a Isolepis nodosa 0.5 150mm 368 Chocomint Mist 0.3 150mm 124 8 Crassula 'blue bird' Crassula Common Rush 0.6 150mm 6a Juncus usitatus 9 Carpobrotus glaucescens 0.3 150mm 59 0.2 150mm 9a Trachelospermum 'Tri colour' Star Jasmine 10 Aspidistra elation 0.5 150mm LOW SHRUBS Raphiolepis indica 'Snow Maiden Indian Hawthorn 3 Acacia cognata Limelight 0.7 200mm 217 14 Fatsia japonica 1.2 200mm 46 15 Correa reflexa 1.5 200mm 24 Correa 16 Murraya paniculata 200mm 271 17 Philodendron xanadu Xanadu 18 Dodonaea viscosa 'Purpurea' Purple-leafed Hop bush 2 200mm 26 20 Westringia fruticosa 1.5 200mm 9 TALL SHRUBS Crimson Bottlebrush 200mm 12 21 Callistemon citrinus 200mm 88 22 Banksia integrifolia fastigiata 'Sentinel' Sentinel banksia 3 Backhousia myrtifolia 200mm 10 200mm 93 24 Callistemon 'Purple splendor' Bottlebrush 200mm 69 25 Syzygium australe 'Resilience' Shady lilypily 25L 26 Syzygium wilsonii 27 Photinia glabra Rubens Photinia 200mm 200mm 28 Pittosporum tenuifolium 'Silver Sheen' Pittosporum Silver Sheen 3 30 Syzygium 'Cascade' Cascade Lilly Pilly 2.5 200mm 49 FEATURE SHRUBS Rhaphis excelsa Lady palm Gymea lilly 32 Doryanthus excelsa 1.2 200mm 9 33 Draceana marginata 200mm 40 Dianella 34 Phormium tenax purpures 35 Cordyline 'Red Sensation Red Sensation 36 Dianella 'Goddess' Dianella 37 Strelitzia juncea Bird of Paradise Giant Bird of Paradise 5 38 Strelitzia nicolai

Chinese Tallow Tree 8 42 Sapium sebiferum 43 Elaeocarpus reticulatus 'Prima Donna' Blueberry Ash 16 44 Tristaniopsis laurina 'Luscious' Water gum 45 Acer palmatum Japanese maple 46 Lagerstroemia indica 'Indian Summer' Crepe Myrtle 47 Cupaniopsis anacardioides 48 Magnolia Little Gem Magnolia 50 Howea forsteriana Kentia Palm 51 Melaleuca linariifolia 54 Fraxinus pennsylvanica 'Urbanite Urbanite Ash 75 L

Calleryana pear

Agave

Variegated Shell Ginger 1.5 200mm 238

Rough-barked Apple 20 75 L

HEIGHT AND SPAN ARE INDICATIVE ONLY. SUBJECT TO ON SITE ENVIRONMENTAL FACTORS. USE ONLY AS A GUIDE.

39 Agave attenuata

41 Pyrus calleryana

55 Angophora floribunda

TREES

40 Alpinia zerumbet variegata

REV	DESCRIPTION	REVISION DATE
Е	AMEND AREA CAL TO MATCH ARCH.	27.6.21
D	AMEND DEEP SOIL CAL.	21.6.21
С	ADD CANOPY TREES TO CENTRAL COS	24.3.21
В	LEC ISSUE	16.3.21
Α	DA ISSUE	5.2.20

NOTE:


manufacturing.

- All landscape works shall be carried out by members of the LANDSCAPE CONTRACTORS ASSOCIATION of AUSTRALIA.
- Contractors must verify all dimensions at the site before commencing any work or making any shop drawings which must be approved before
- . Do not scale drawing, if in doubt ASK
- This drawing is to be read in conjuction with Architectural, Hydraulic and survey plans
- All Existing trees to remain shall be protected as
- per arborist report & council requirements
- All pruning shall be in accordance with the AS 4373
- Thoroughly eradicate weeds from all garden areas.
- No variation to the works to be carried out without
- prior approval from owner.
- All materials to be the best of their respective kinds and shall comply with approved sample type submitted or specified.
- Substitution of plant species or varieties will not be permitted.
- Unless otherwise specified or directed, all instructions are to be issued by the consulting landscape designer
- 12. All storm water outlets & surface run off shall be
- to Hydraulic Engineers detail. 13. Provide sub-soil drainage to garden beds & lawn
- areas where required To be confirmed on site. 4. Refer to survey plan for position of all existing
- 5. Refer to Architectural elevations & Sections for existing and proposed ground lines.
- 16. All landscape works shall comply with all councils DA & CC conditions and all relevant "AUSTRALIAN STANDARDS" and AUS SPEC NO.1 Specification
- Irrigation system If required, shall be designed & installed to comply with AS 2698, AS 2698.1-1994, AS 2698.2-1985, AS 2698.3-1990, water board and other relevant authority regulations.


MAINTENANCE

C273-Landscaping.

- All landscape works are to be maintained for a period of 12 months (or as required by council DA Consent) by landscape contractor after final completion AND shall b maintained at all times in a suitable manner. Replace all plants which have failed with the same species. Mulch to be maintained at specified depth. All plants and turf shall be watered on a regular basis to maintain moisture levels required for optimum growth. All garden areas are to be maintained free from weeds.

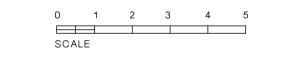

KEY PLAN

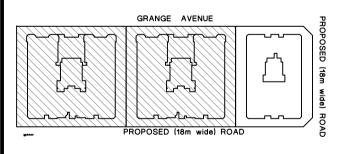

PROPOSED HOME UNITS 205-209 Grange avenue, Marsden Park







DRAWING TITLE LANDSCAPE CONCEPT PLAN

DRAWN FF | SCALE | 1:100@A1 OR 1:200@A3 | REV. 19118 DA 6-6



