

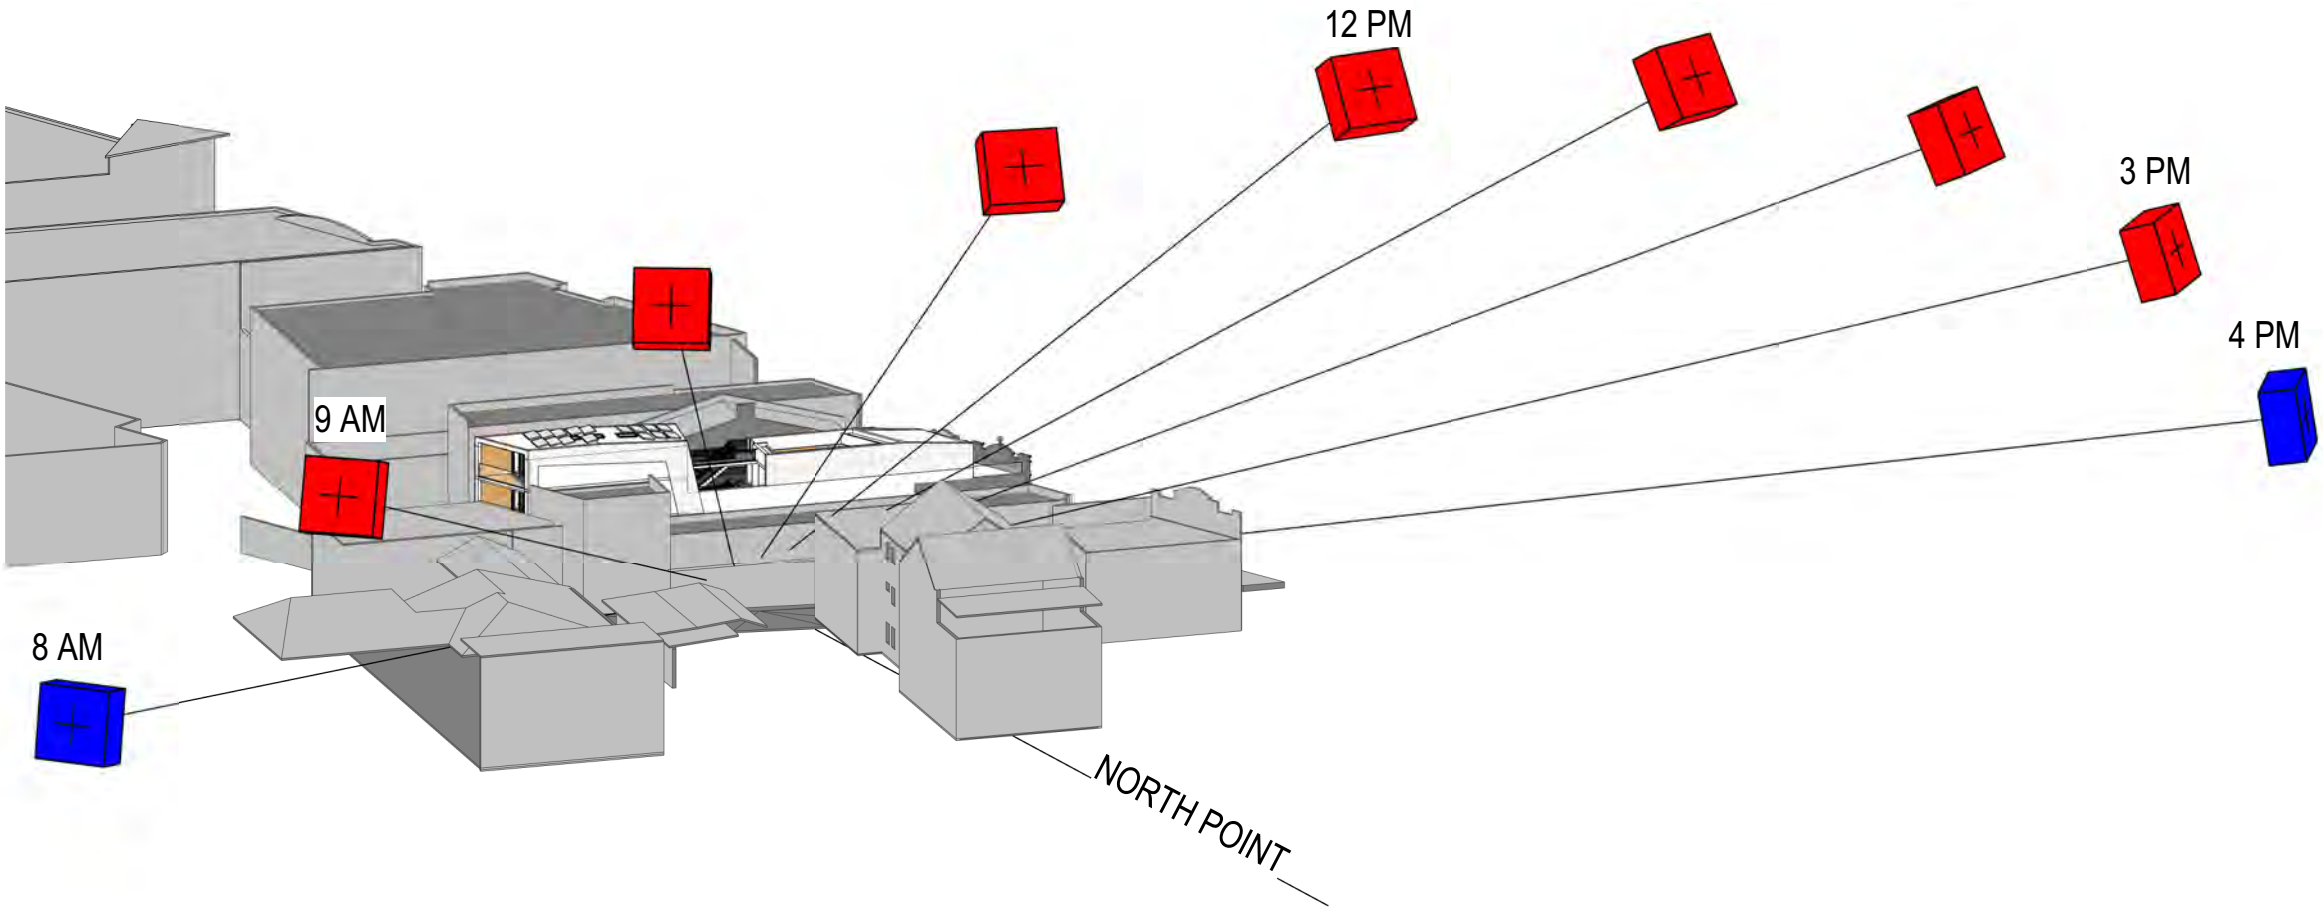


NOTE:

- ALL PLANS SHOW PROPOSED BUILDING AND PROPOSED BUILDING'S SHADOWS. THE EXTENT OF EXISTING SHADOWS IS SHOWN IN A BLUE HATCH OVERLAY

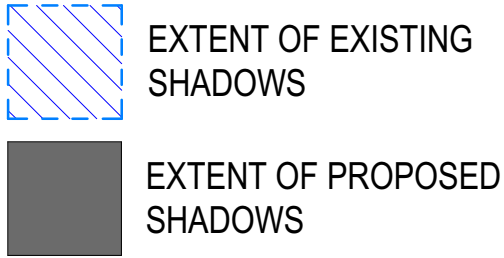


1 SUN ANALYSIS 21ST JUNE - BIRDEYE 3D

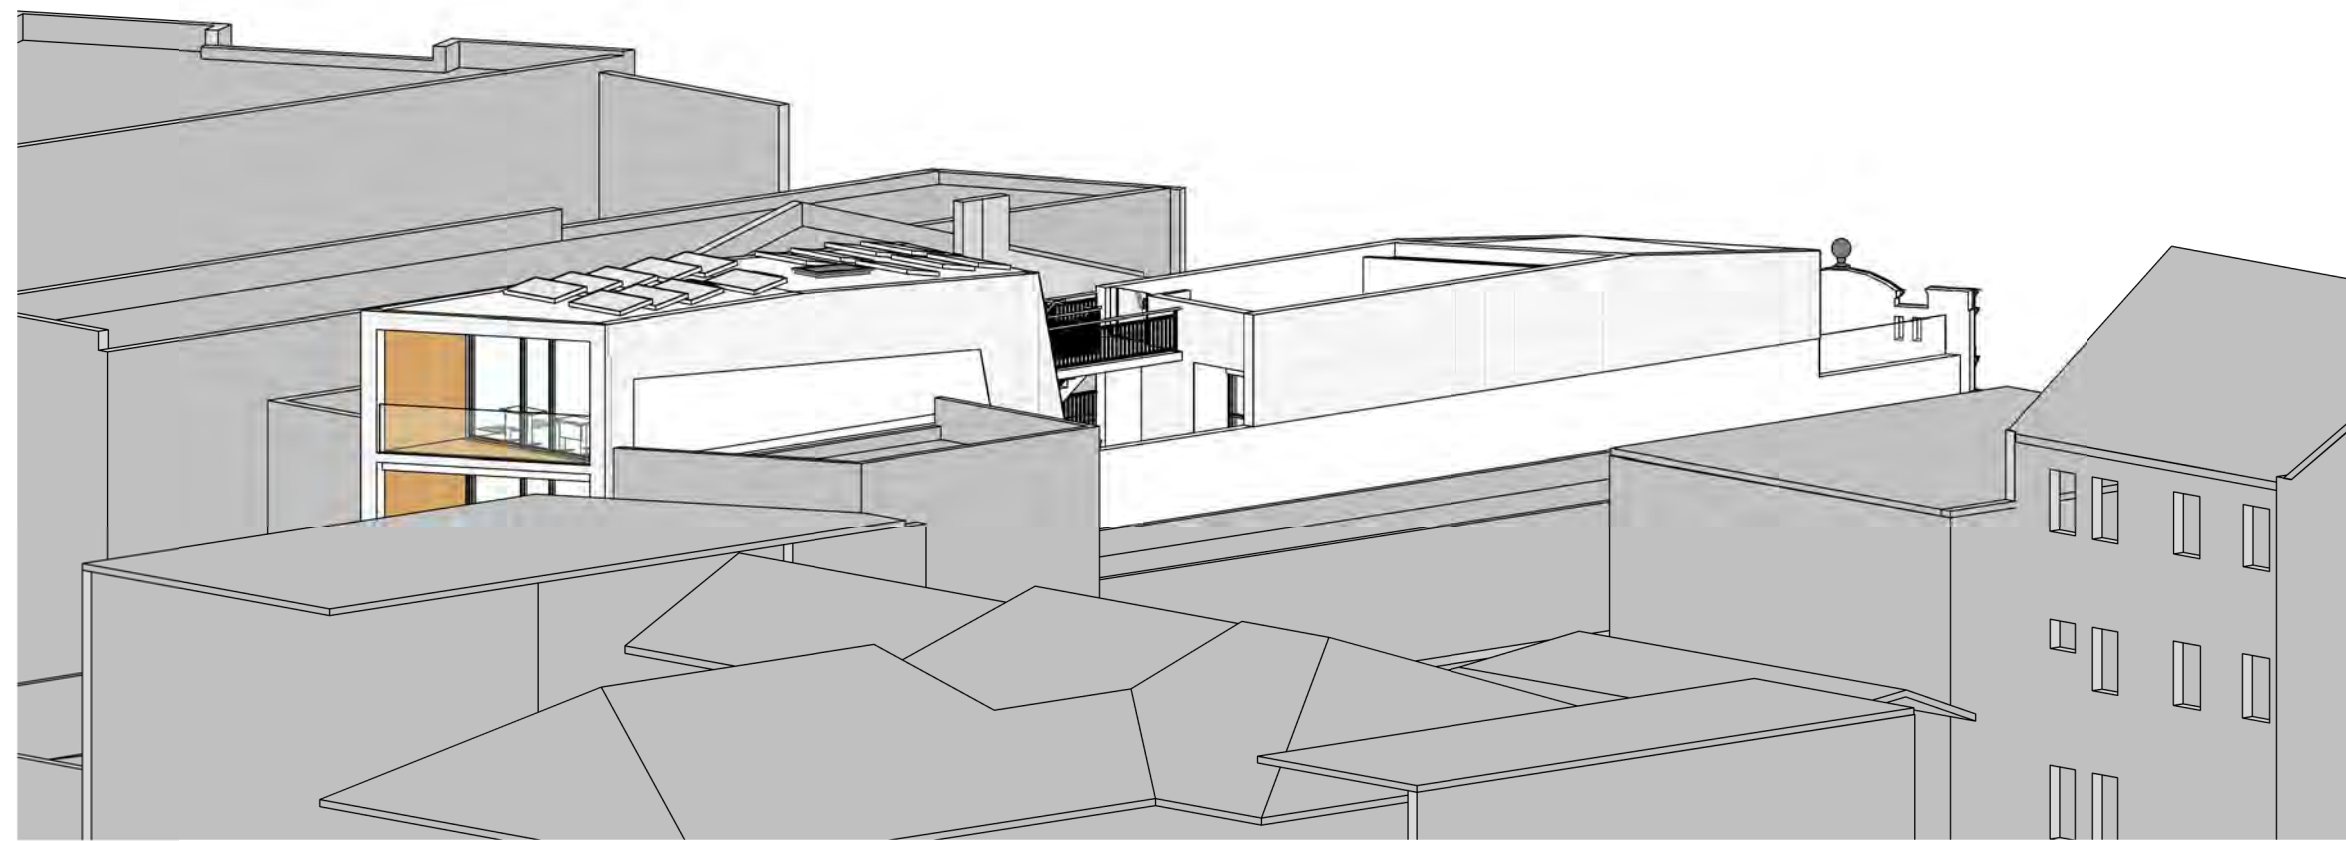


2 PROPOSED BIRDEYE VIEW AT 0800h




3 PROPOSED BIRDEYE VIEW AT 0900

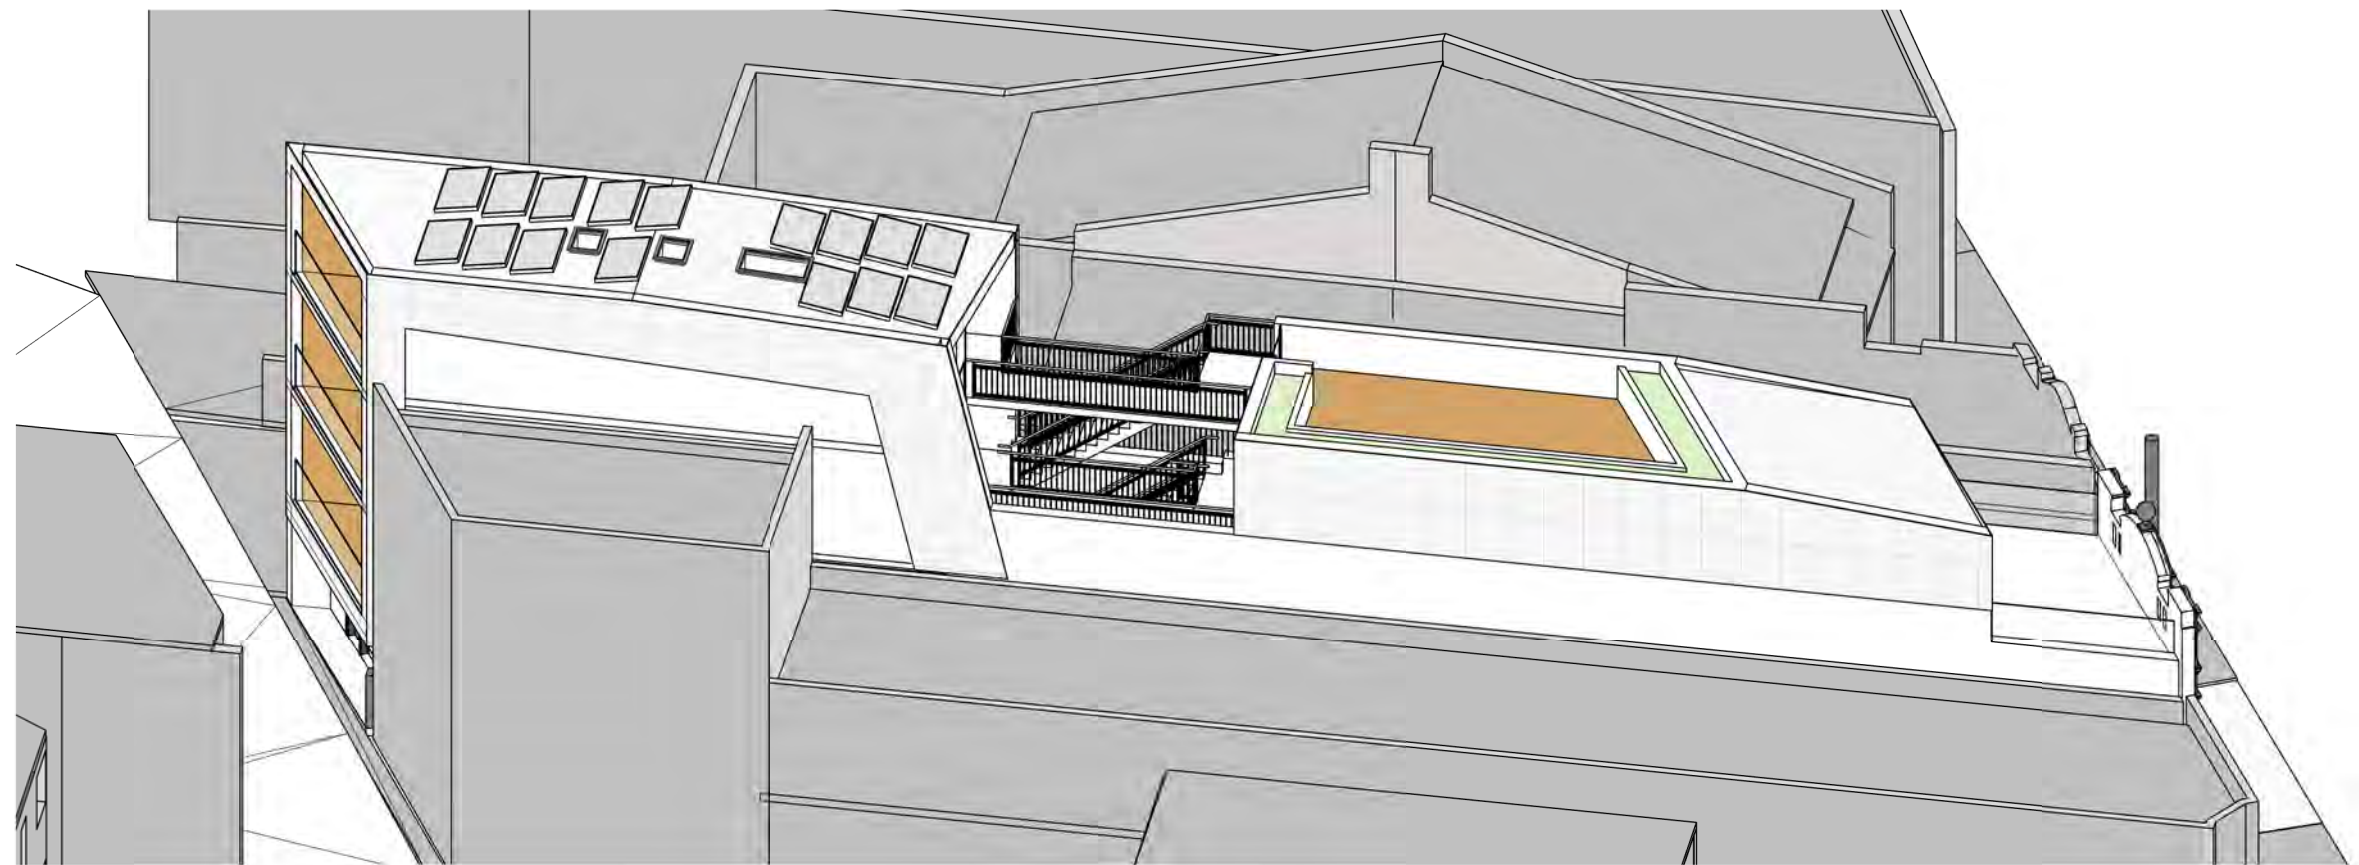

4 PROPOSED BIRDEYE VIEW AT 1200

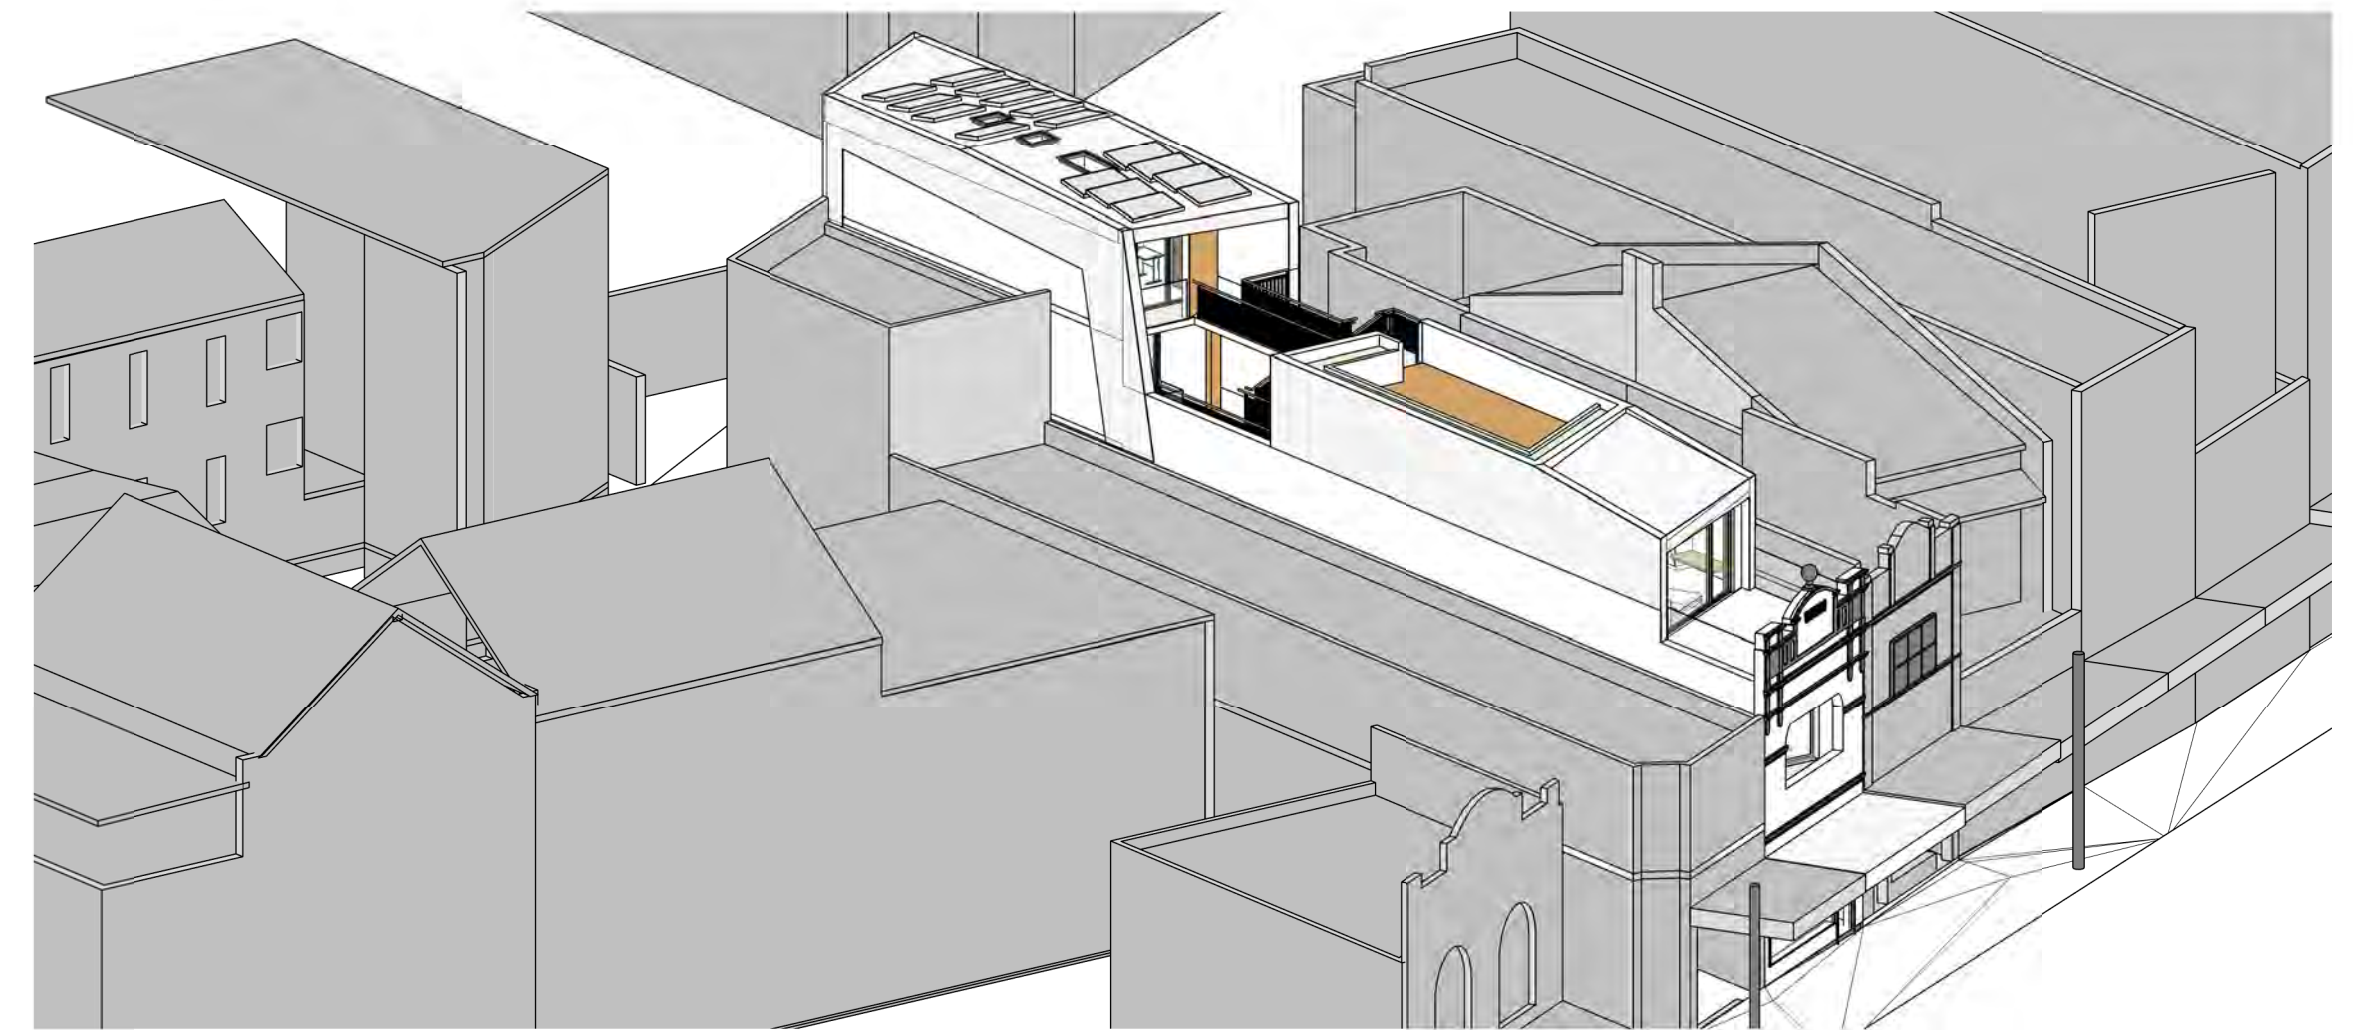

5 PROPOSED BIRDEYE VIEW AT 1500

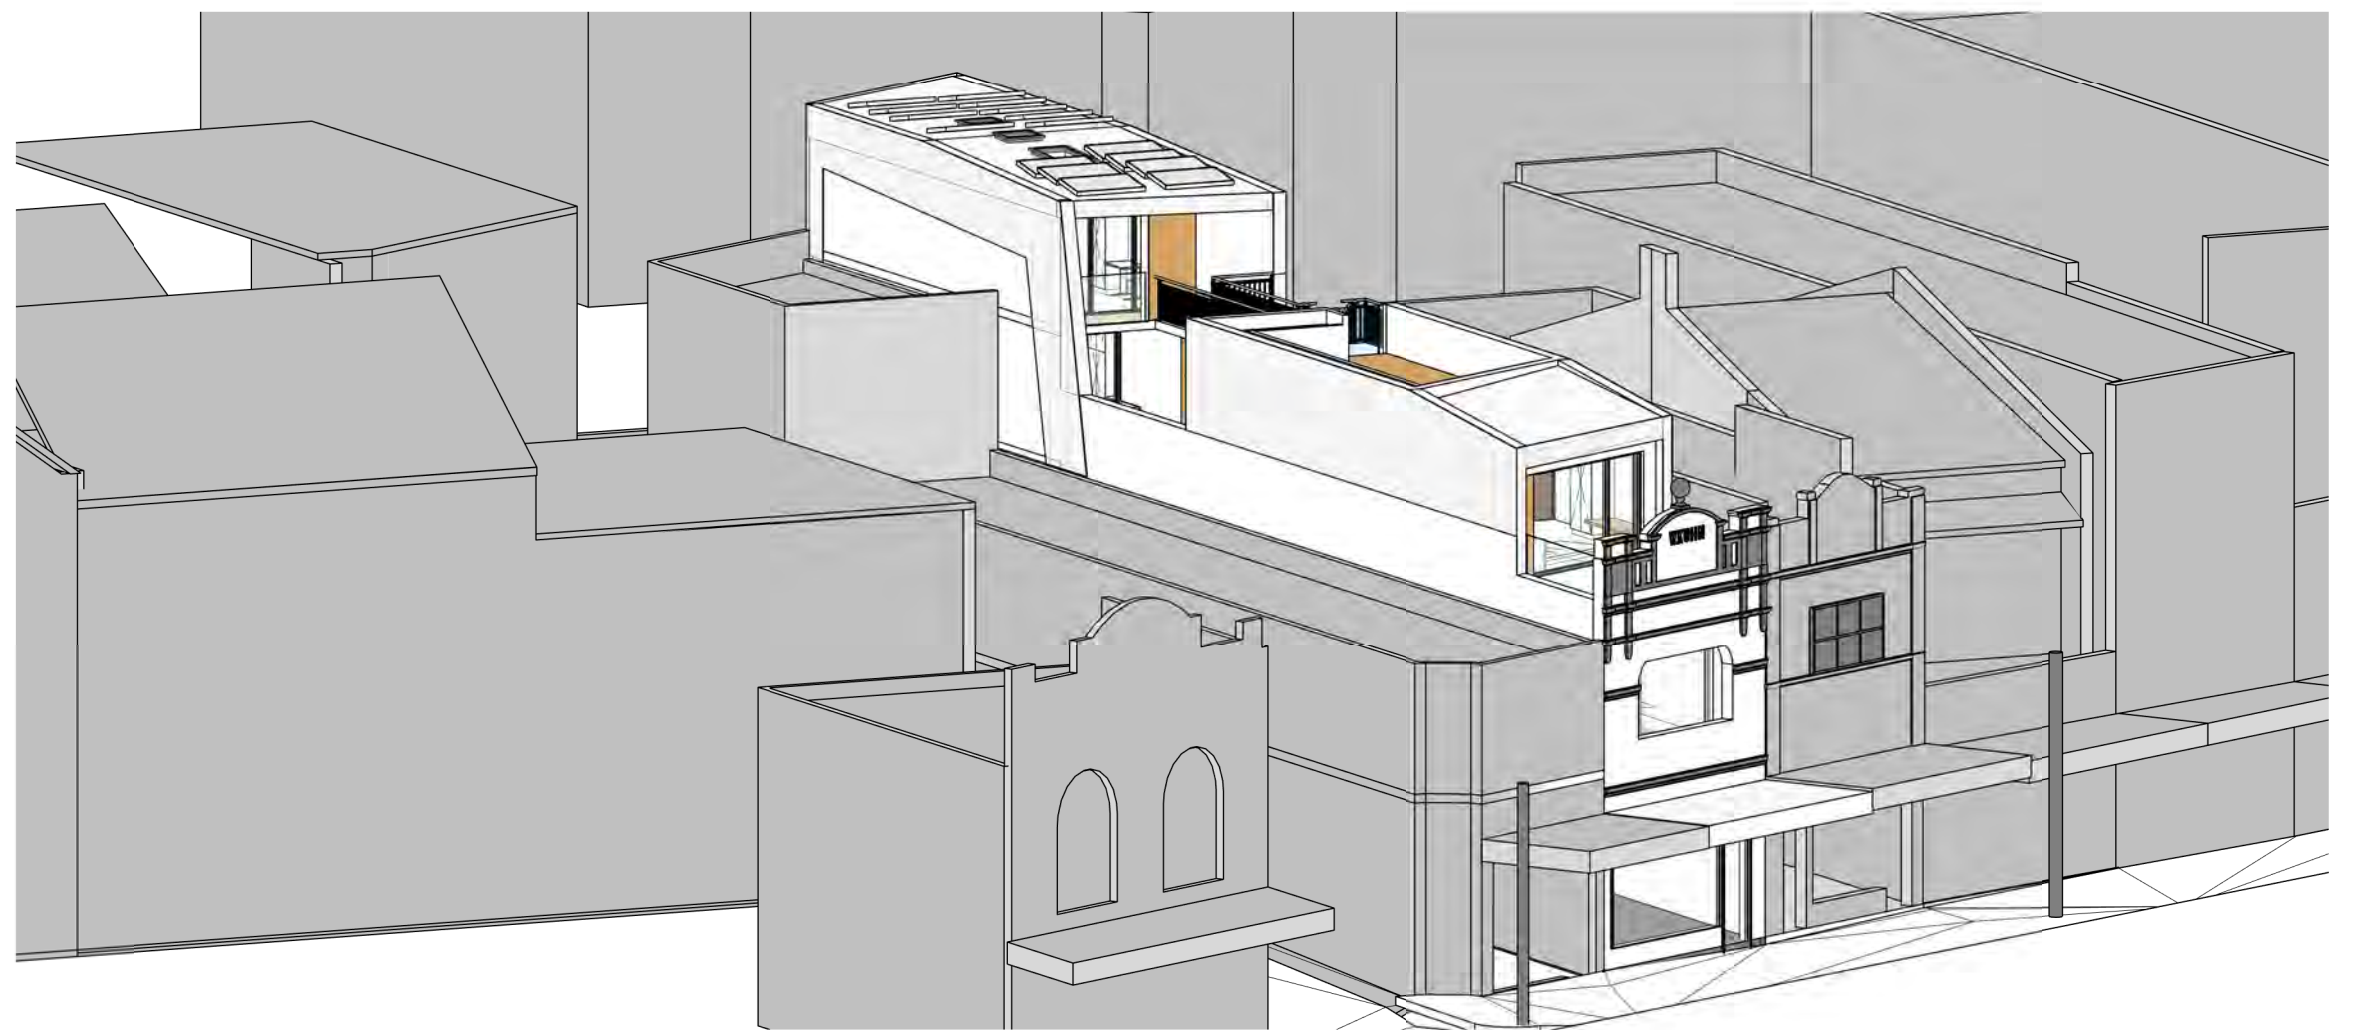

6 PROPOSED BIRDEYE VIEW AT 1600

AMENDMENTS

ISSUE	DESCRIPTION	APPROVED	DATE
1	ISSUED FOR DA	MR	04/08/20

50mm on original  
THIS DRAWING ISSUE HAS BEEN REVIEWED FOR

DA

APPROVED BY: GA  
CHECKED BY: MR

CONCEPTS AND INFORMATION CONTAINED IN THIS DRAWING ARE COPYRIGHT AND MAY NOT BE REPRODUCED IN WHOLE OR PART OR BY ANY MEDIUM, WITHOUT THE WRITTEN PERMISSION OF JACKSON TEECE. DO NOT SCALE THIS DRAWING. USE FIGURED DIMENSIONS ONLY. VERIFY ALL PROJECT DIMENSIONS BEFORE COMMENCING ON-SITE WORK OR OFF-SITE FABRICATION. NOTIFY JACKSON TEECE OF ANY DISCREPANCIES AND SEEK INSTRUCTIONS.

Date generated:04/08/2020  
11:56:26 AM

C:\REVIT\_LOCAL\2017073-JT-0-SHT-AR\_-\_18\_cyan.rvt



DEVELOPMENT APPLICATION

331/2019

Randwick City Council  
1 September 2020  
Records Received

CLIENT  
ALAN LEE

PROJECT  
23 BELMORE ROAD  
RANDWICK

SHADOW DIAGRAMS - 21 JUN  
BIRDEYE 3D

DATE	SCALE @ A1	DRAWN
05/14/19	1 : 100	LY
PROJECT No.	DISC.	DRAWING No.
2017073	A	DA-601
ISSUE	1	

Lot 1, Pier 8-9, 23 Hickson Road  
Walsh Bay New South Wales 2000 Australia  
T 61 2 9290 2722 F 61 2 9290 1150  
E sydney@jacksonteece.com  
Jackson Teece Chesterman Willis Pty Ltd  
Trading as Jackson Teece  
ABN 15 083 837 290

Nominated Architects: Damian Barker (8192), John Gov (6790), Daniel Hudson (8315)

**JACKSON TEECE**