


1 SECTION AA
DA-100 1:100

A STAIR LIFT WILL BE INSTALLED TO COMPLY WITH THE REQUIREMENTS FOR ADAPTABILITY AND ACCESSIBILITY.


STUDENT ACCOMODATION WOULD TRIGGER A CLASS 3 BUILDING - INCREASED FIRE EGRESS REQUIREMENTS AND A SPRINKLER SYSTEM WOULD BE REQUIRED.

THE BOOSTER VALVE LOCATION IS LOCATED AT THE REAR LANE

EXISTING FLOOR LEVELS AND INTERNAL WALLS WITHIN EXISTING BUILDING TO BE CONFIRMED.

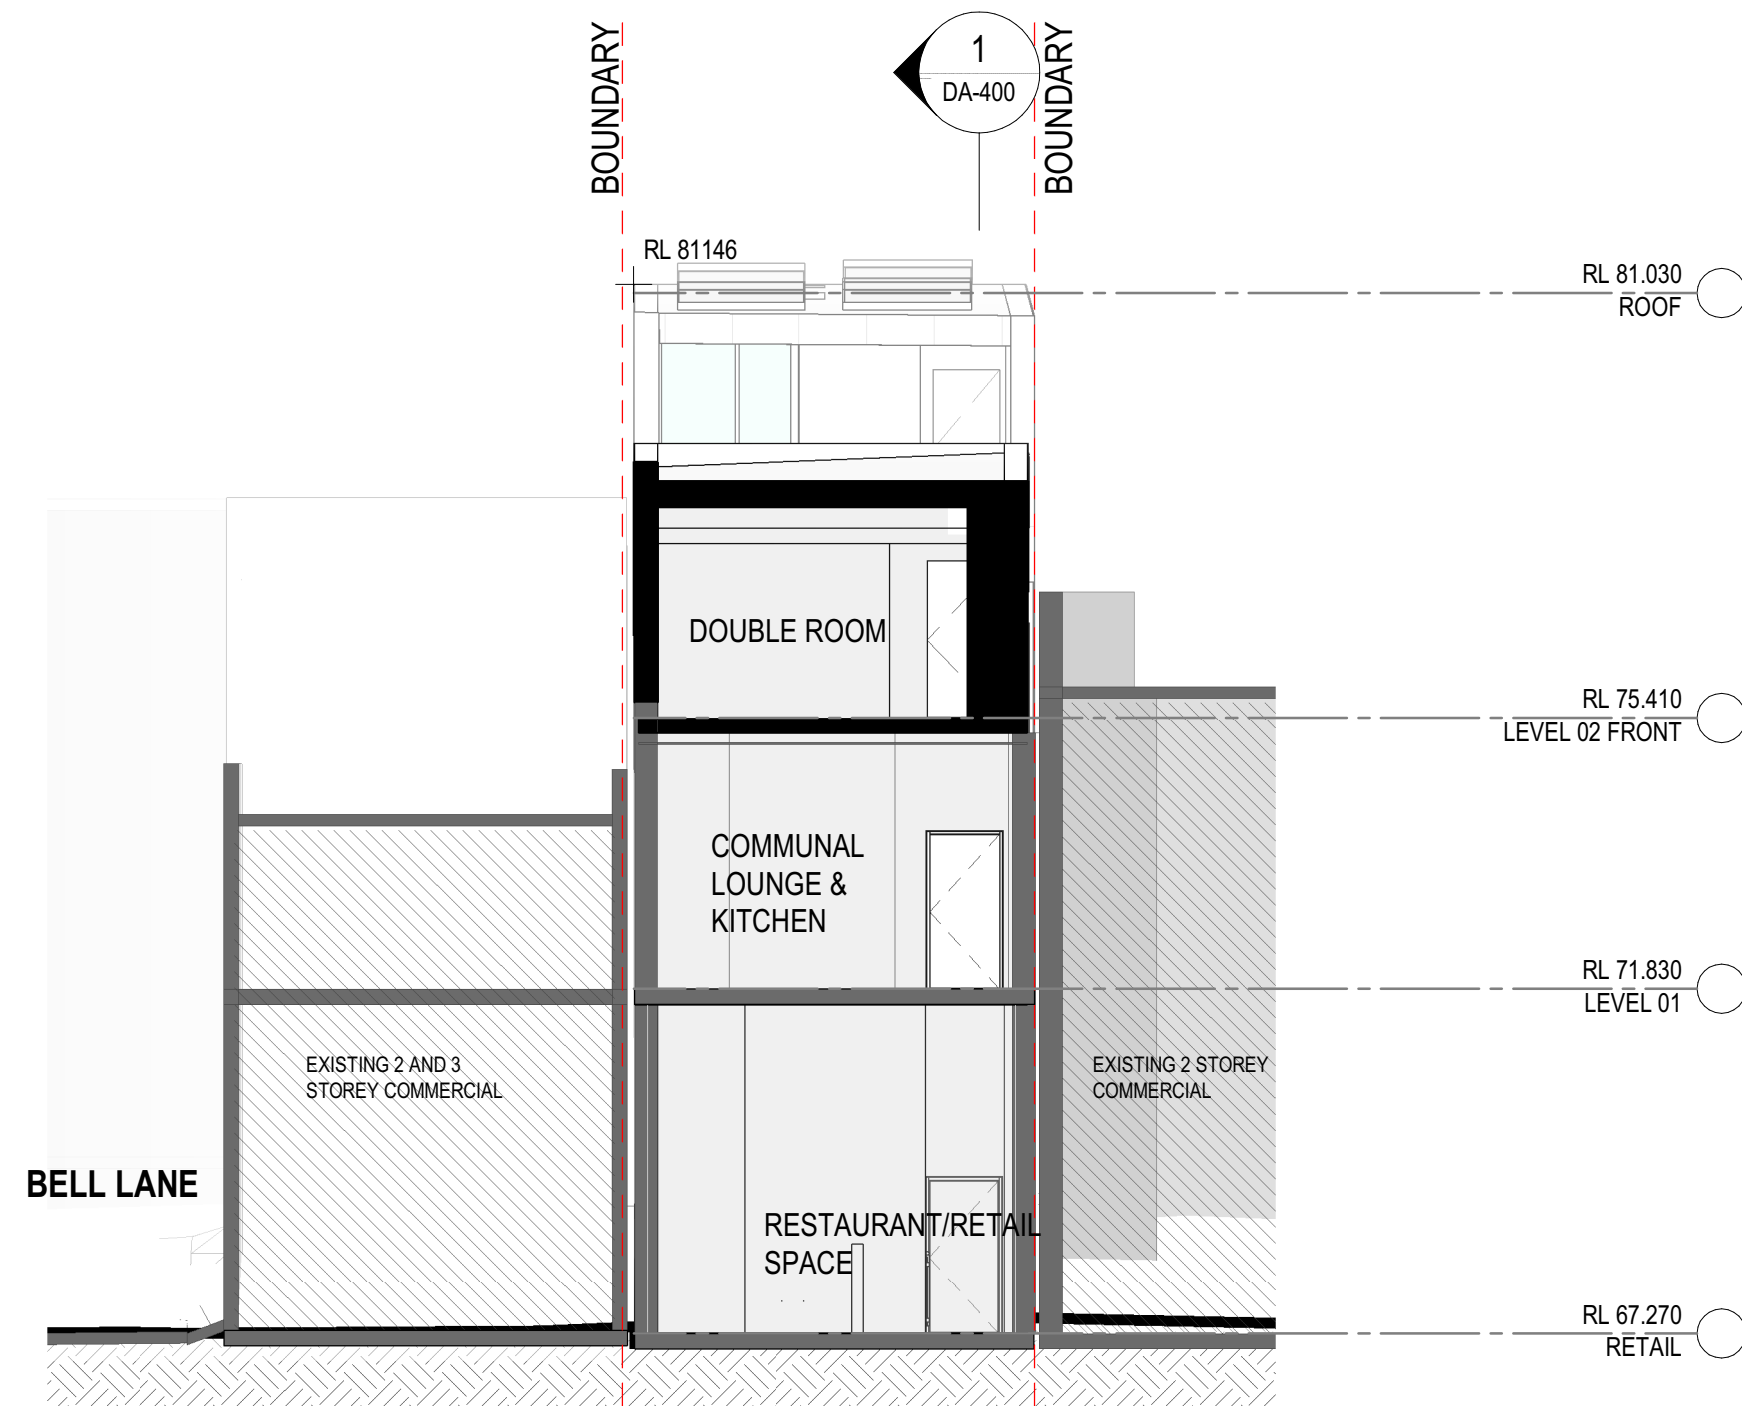

2 SECTION BB

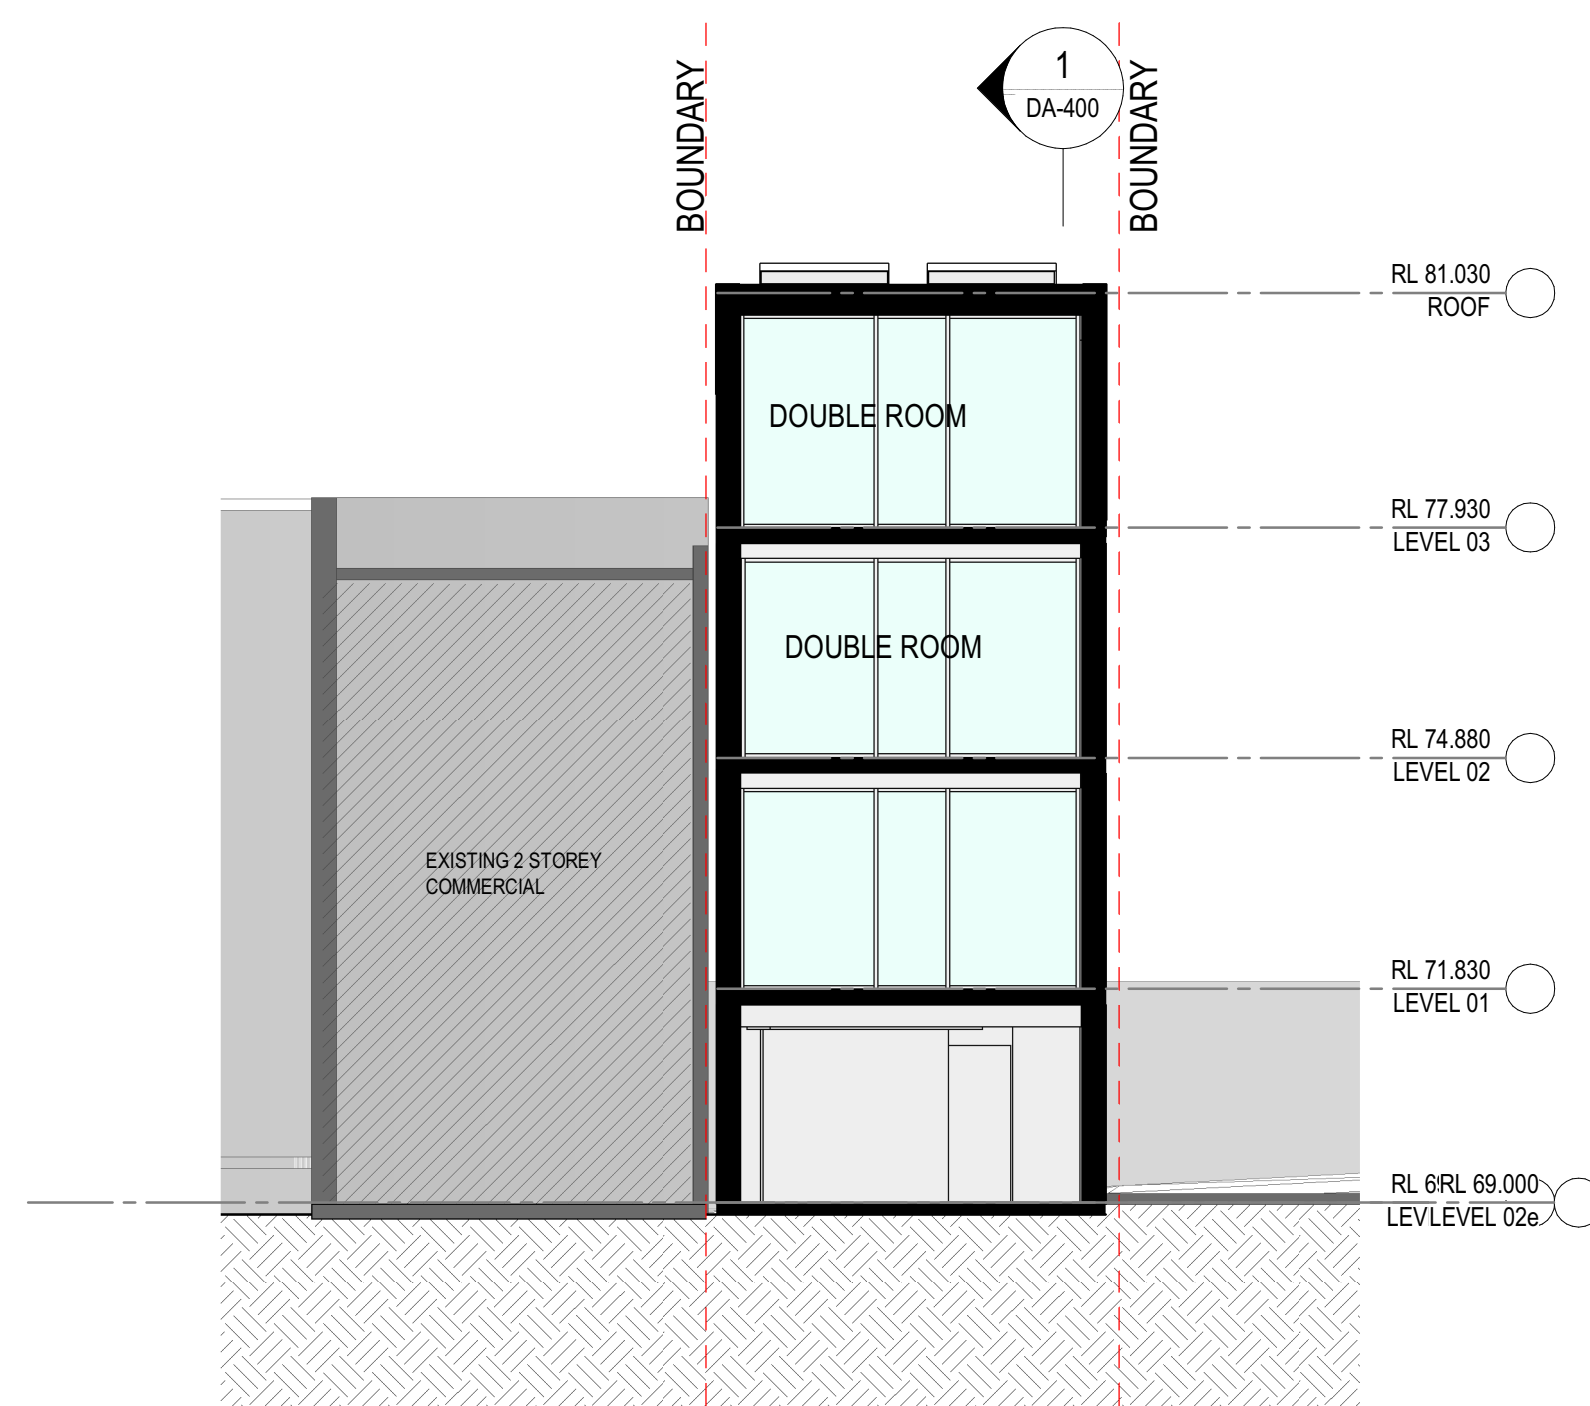

3 SECTION CC

WALL LEGEND
— EXISTING STRUCTURE TO BE RETAINED
— NEW STRUCTURE

AMENDMENTS		
ISSUE	DESCRIPTION	APPROVED DATE
1	ISSUED FOR DA	MR 04/08/20

DA

APPROVED BY: GA
CHECKED BY: MR

CONCEPTS AND INFORMATION CONTAINED IN THIS DRAWING ARE COPYRIGHT AND MAY NOT BE REPRODUCED IN WHOLE OR PART OR BY ANY MEDIUM, WITHOUT THE WRITTEN PERMISSION OF JACKSON TEECE. DO NOT SCALE THIS DRAWING. USE FIGURED DIMENSIONS ONLY. VERIFY ALL PROJECT DIMENSIONS BEFORE COMMENCING ON-SITE WORK OR OFF-SITE FABRICATION. NOTIFY JACKSON TEECE OF ANY DISCREPANCIES AND SEEK INSTRUCTIONS.

DEVELOPMENT APPLICATION
331/2019
Randwick City Council
1 September 2020
Records Received

Date generated: 04/08/2020 11:55:24 AM

C:\REVIT_LOCAL\2017073-JT-0-SHT-AR_-18_cyan.rvt

CLIENT
ALAN LEE

SECTIONS - 01

DATE 26/10/17	SCALE @ A1 1:100	DRAWN SC
PROJECT No. 2017073	DISC. DRAWING No. A DA-400	ISSUE 1

PROJECT
23 BELMORE ROAD
RANDWICK

Lot 1, Pier 8-9, 23 Hickson Road
Walsh Bay New South Wales 2000 Australia
T 61 2 9290 2722 F 61 2 9290 1150
E sydney@jacksonteece.com
Jackson Teece Chesterman Willis Pty Ltd
Trading as Jackson Teece
ABN 15 083 837 290
Nominated Architects: Damian Barker (8192), John Gov (6790), Daniel Hudson (8315)

JACKSON TEECE