


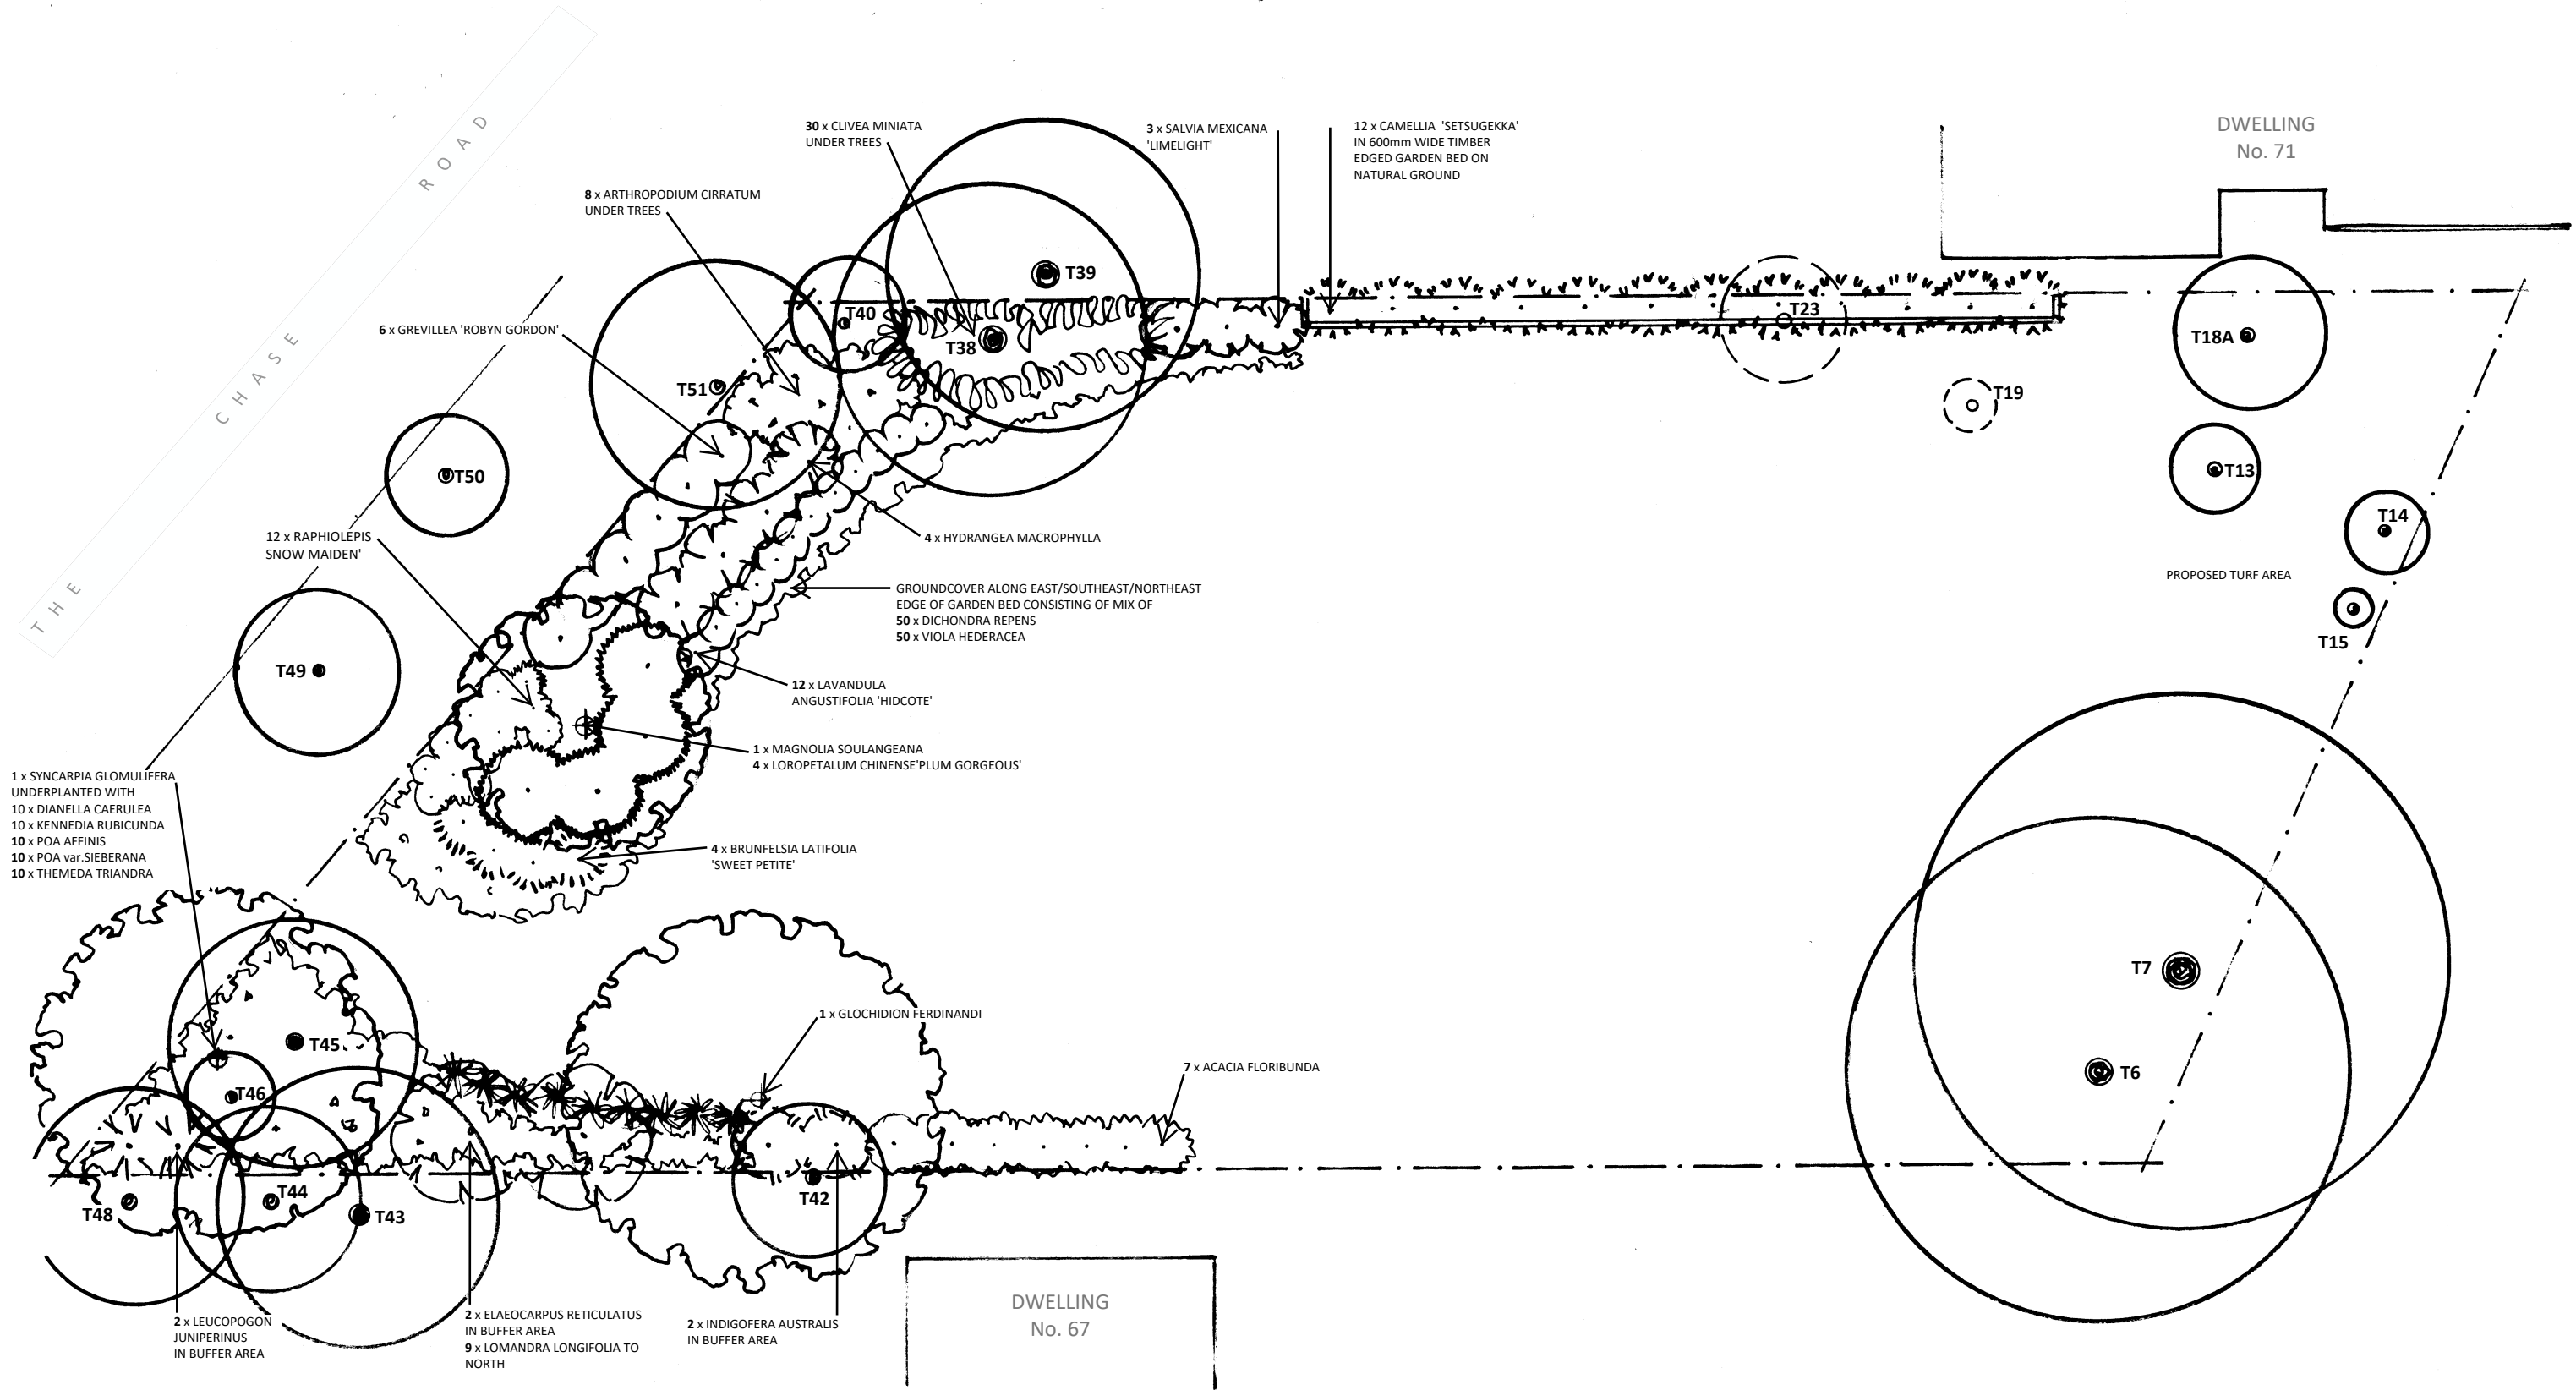


PLANT SCHEDULE

TREES	COMMON NAME	HEIGHT(m)	SPREAD(m)	SIZE	QTY
*ELAEOCARPUS RETICULATUS	BLUEBERRY ASH	6 - 8	3 - 4	45 Litre	2
*GLOCHIDION FERDINANDI	CHEESE TREE	8 - 15	6 - 12	45 Litre	1
*SYNCARPIA GLOMULIFERA	TURPENTINE	15 - 30	8 - 10	45 litre	1
SHRUBS					
*ACACIA FLORIBUNDA	GOSSAMER WATTLE	2 - 6	1 - 4	200mm	7
BRUNFELSIA LATIFOLIA 'SWEET PETITE'	YESTERDAY, TODAY & TOMORROW	1	0.5	200mm	4
CAMELLIA SASANQUA 'SETSUGEKKA'	SETSUGEKKA CAMELLIA	3	1.2	200mm	12
GREVILLEA 'ROBYN GORDON'	ROBYN GORDON GREVILLEA	1	1	200mm	6
HYDRANGEA MACROPHYLLA	WHITE HYDRANGEA	1.5	1.5	200mm	4
*INDIGOFERA AUSTRALIS	AUSTRALIAN INDIGO	1.5	1.5	140mm	2
LAVANDULA ANGUSTIFOLIA 'HIDCOTE'	HIDCOTE LAVENDER	0.6	0.6	140mm	12
*LEUCOPOGON JUNIPERINUS	PRICKLY BEARD HEATH	1	1	140mm	2
LOROPETALUM CHINENSE 'PLUM GORGEOUS'	PLUM GORGEOUS FRINGE FLOWER	1.5	2	200mm	4
RAPHIOLEPIS INDICA 'SNOW MAIDEN	SNOW MAIDEN INDIAN HAWTHORN	0.8 - 1	0.5	200mm	12
SALVIA MEXICANA 'LIMELIGHT'	LIMELIGHT SALVIA	1 - 1.5	1	140mm	3

PERENNIALS / ACCENT PLANTS					
ARTHROPODIUM CIRRATUM	NEW ZEALAND ROCK LILLY	0.8	1	200mm	8
CLIVEA MINIATA	NATAL LILY	0.4	0.3	1450mm	30
GRASSES/ GROUNDCOVERS					
*DIANELLA CAERULEA	BLUE FLAX LILY	0.7	0.4	140mm	10
*DICHONDRA REPENS	KIDNEY PLANT	Groundcover	2	140mm	50
*KENNEDIA RUBICUNDA	DUSKY CORAL PEA	Groundcover	3	140mm	10
*LOMANDRA LONGIFOLIA	MAT RUSH	1	1	140mm	9
*POA AFFINIS	TUSsock GRASS	0.5 - 1	0.5 - 1	140mm	10
*POA SIEBERANA var. SIEBERANA	GREY TUSsock GRASS	0.5 - 1	0.5 - 1	140mm	10
*THEMEDA TRIANDRA	KANGAROO GRASS	1 - 1.5	0.5 - 1	140mm	10
*VIOLA HEDERACEA	NATIVE VIOLET	Groundcover	2	140mm	50

* = LOCALLY OCCURRING SPECIES

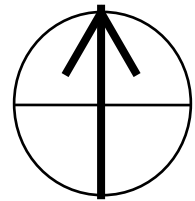

URBAN FORESTRY AUSTRALIA
PREPARED BY CATRIONA MACKENZIE

QUALIFIED ARBORICULTURIST
HORTICULTURIST LANDSCAPE DESIGNER
46 GUARDIAN ROAD WATANOBBI NSW 2259
0414 997 417
cat@urbanforestryaustralia.com.au

Client	SAMIR IQBAL	
Project	NEW DWELLING 69 THE CHASE ROAD, TURRAMURRA	
Title	LANDSCAPE PLAN	
Date of Issue	Scale	Drawing No
AUGUST 2021	1:150 @ A3	LP01B
Reason for Issue		
DEVELOPMENT APPLICATION		