



BURDETT STREET SOUTH EAST VIEW



BURDETT STREET SOUTH WEST VIEW

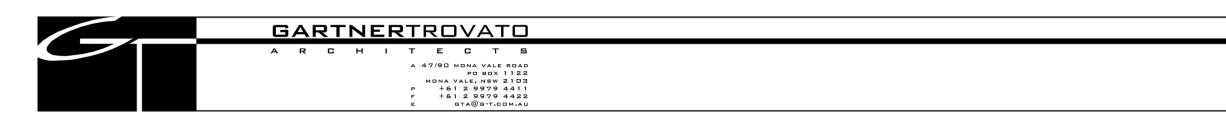

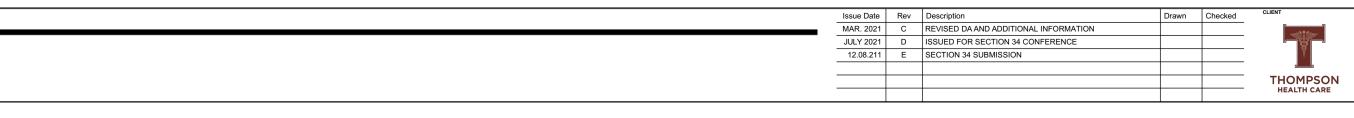

THOMPSON HEALTH HORNSBY 3D VIEWS PROPOSED AGED CARE FACILITY 65-71 BURDETT STREET, HORNSBY THOMPSON
HEALTH CARELOTS 2-4DP 22368FORTHOMPSON HEALTH CARE

SCALE 1:115.91 @ A1 DVI / DH project no. drawing no. 1818 DA-16

DRAWN BY

DATE 10/08/2021 REVISION E