


ROOM LG - 10

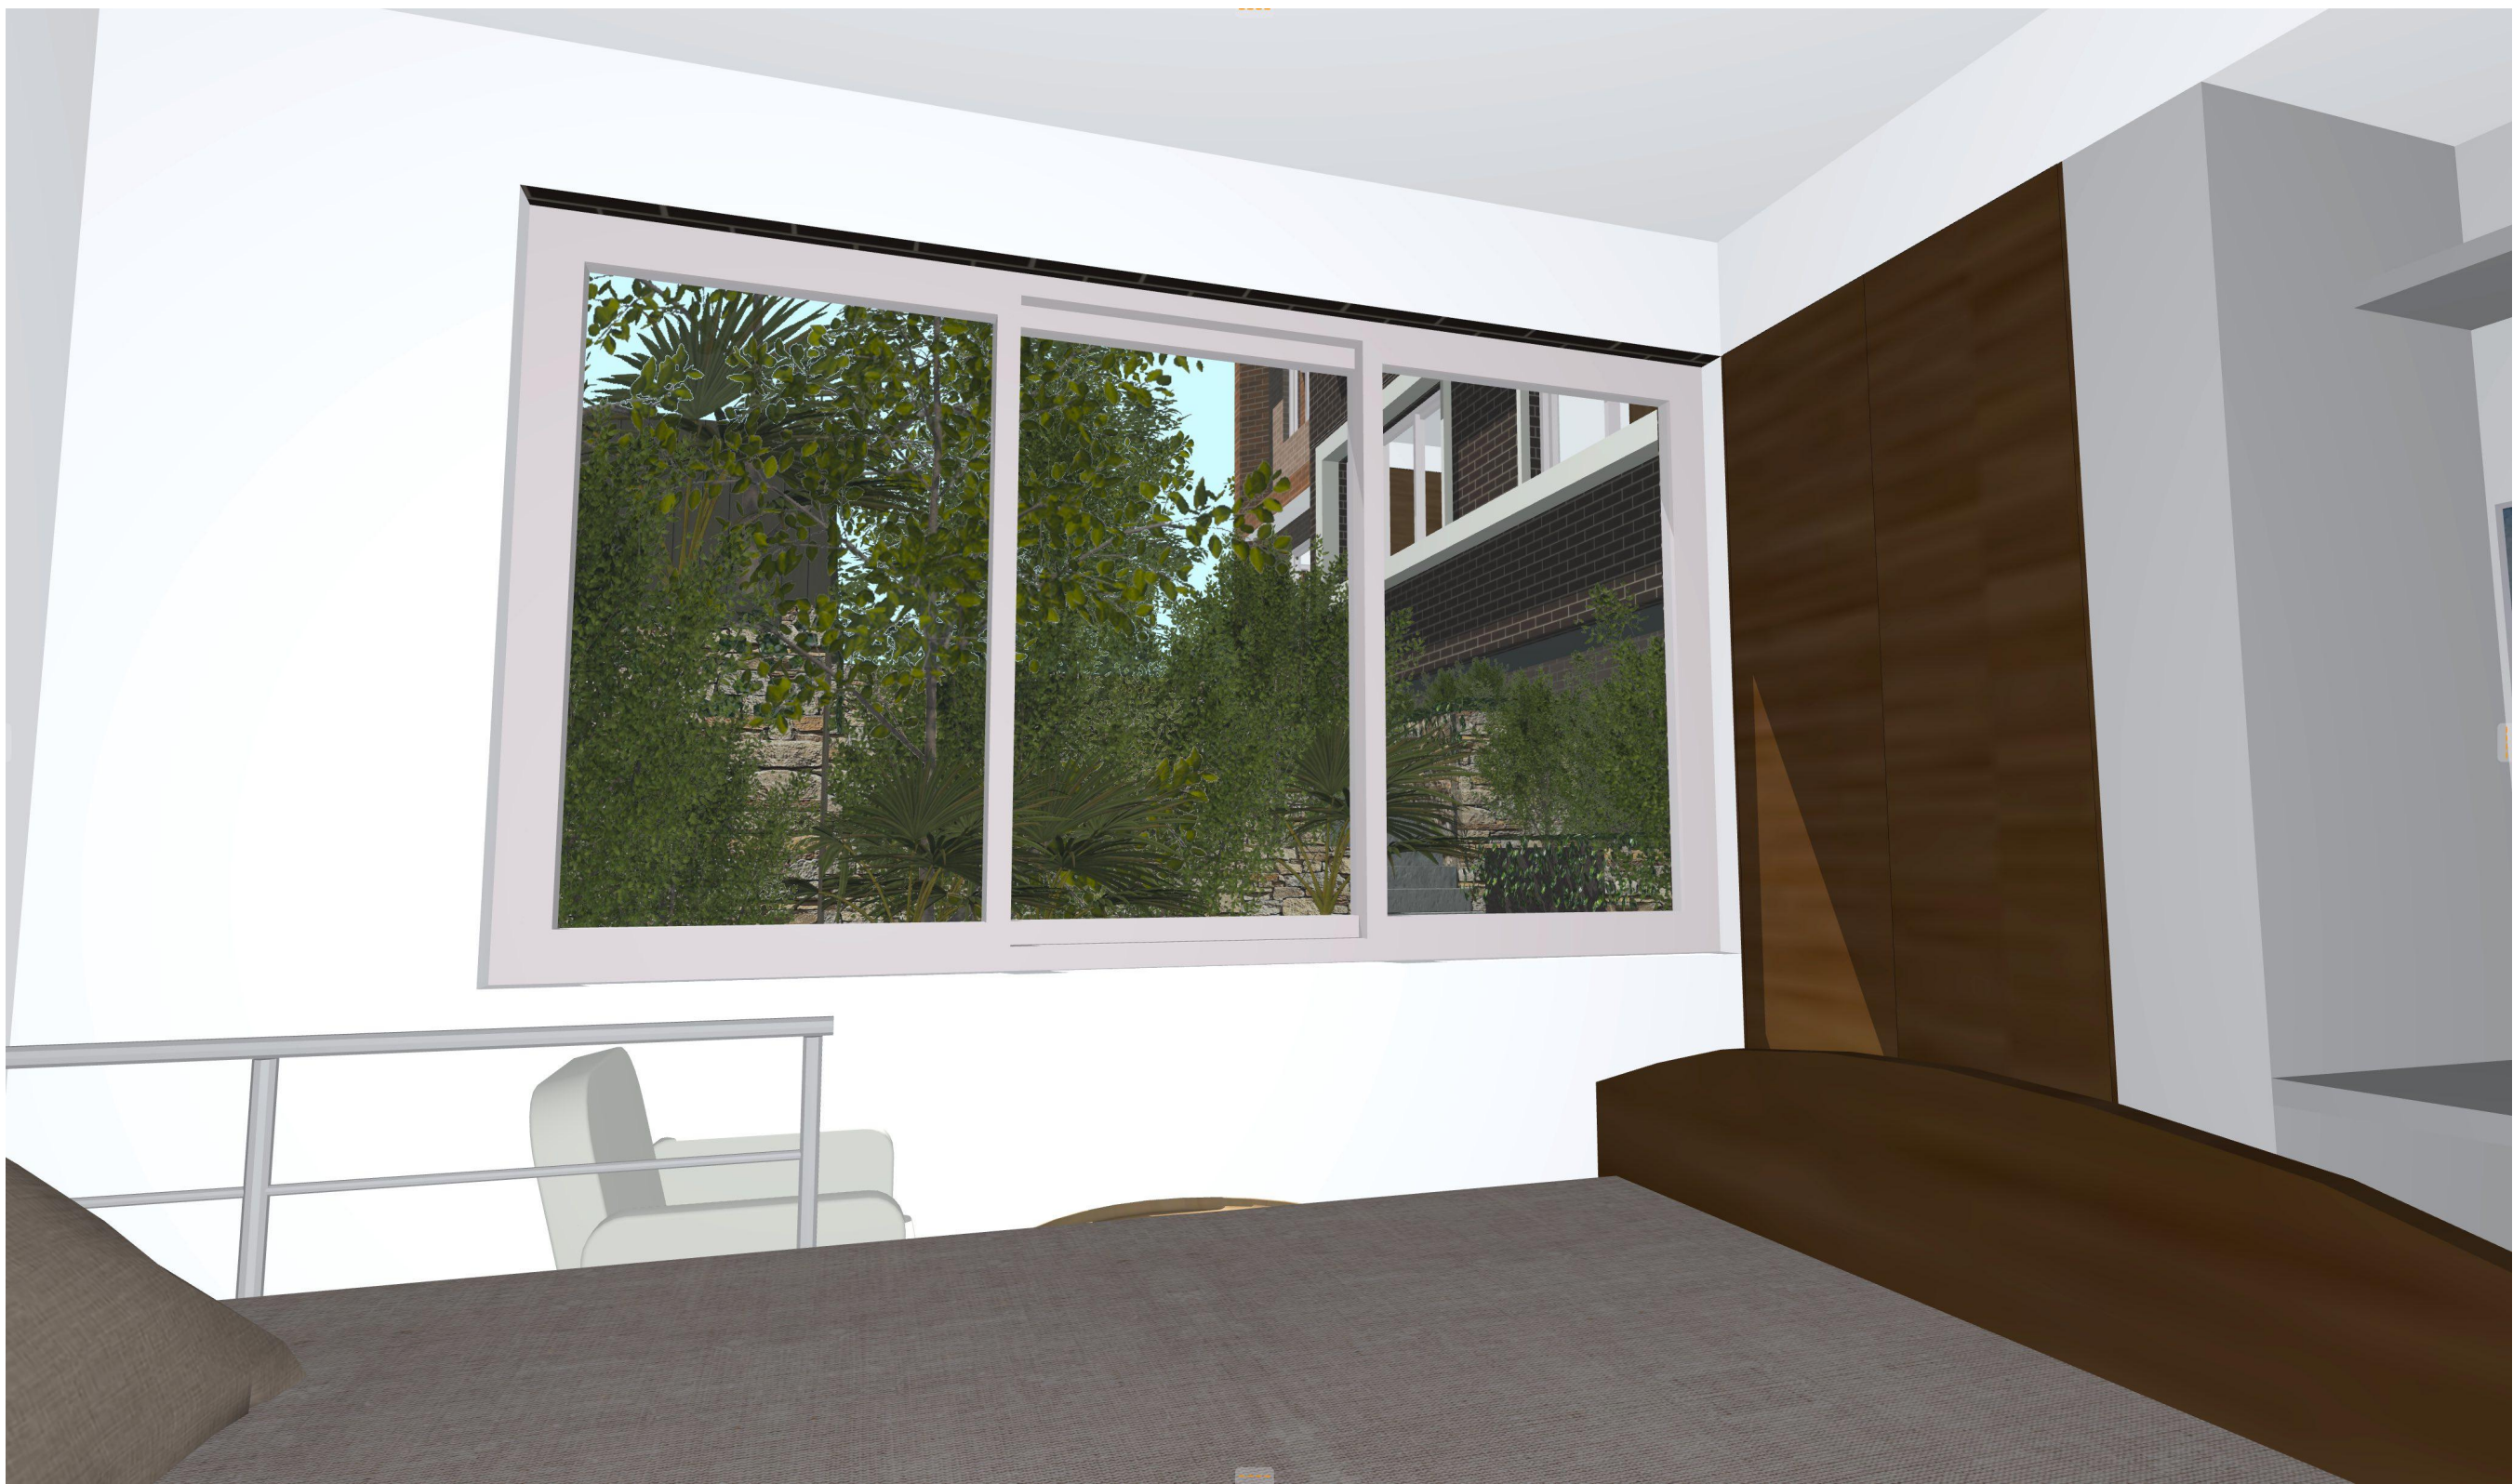

ROOM LG - 12



**GARTNERTROVATO**  
ARCHITECTS  
A 47/952 HORN VALL ROAD  
HORN VALL ROAD 5102  
P +61 8 9070 4411  
F +61 8 9070 4422  
E GAT@GARTNERTROVATO.AU

Issue Date	Rev	Description	Drawn	Checked	CLIENT	PROJECT	DRAWING TITLE	DATE	
MAR. 2021	C	REVISED DA AND ADDITIONAL INFORMATION			 THOMPSON HEALTH CARE	THOMPSON HEALTH HORNSBY PROPOSED AGED CARE FACILITY 65-71 BURDETT STREET, HORNSBY	LOWER GROUND EAST ROOM VIEW AMENITY	10/08/2021	
JULY 2021	D	ISSUED FOR SECTION 34 CONFERENCE							
12.08.21	E	SECTION 34 SUBMISSION							
						LOTS 2-4 DP 22368 FOR THOMPSON HEALTH CARE	@ A1 PROJECT NO. 1818	DVI / DH DRAWING NO. DA-22	REVISION E