



1 SHADOW ANALYSIS -  
LEVEL 2 - 9AM

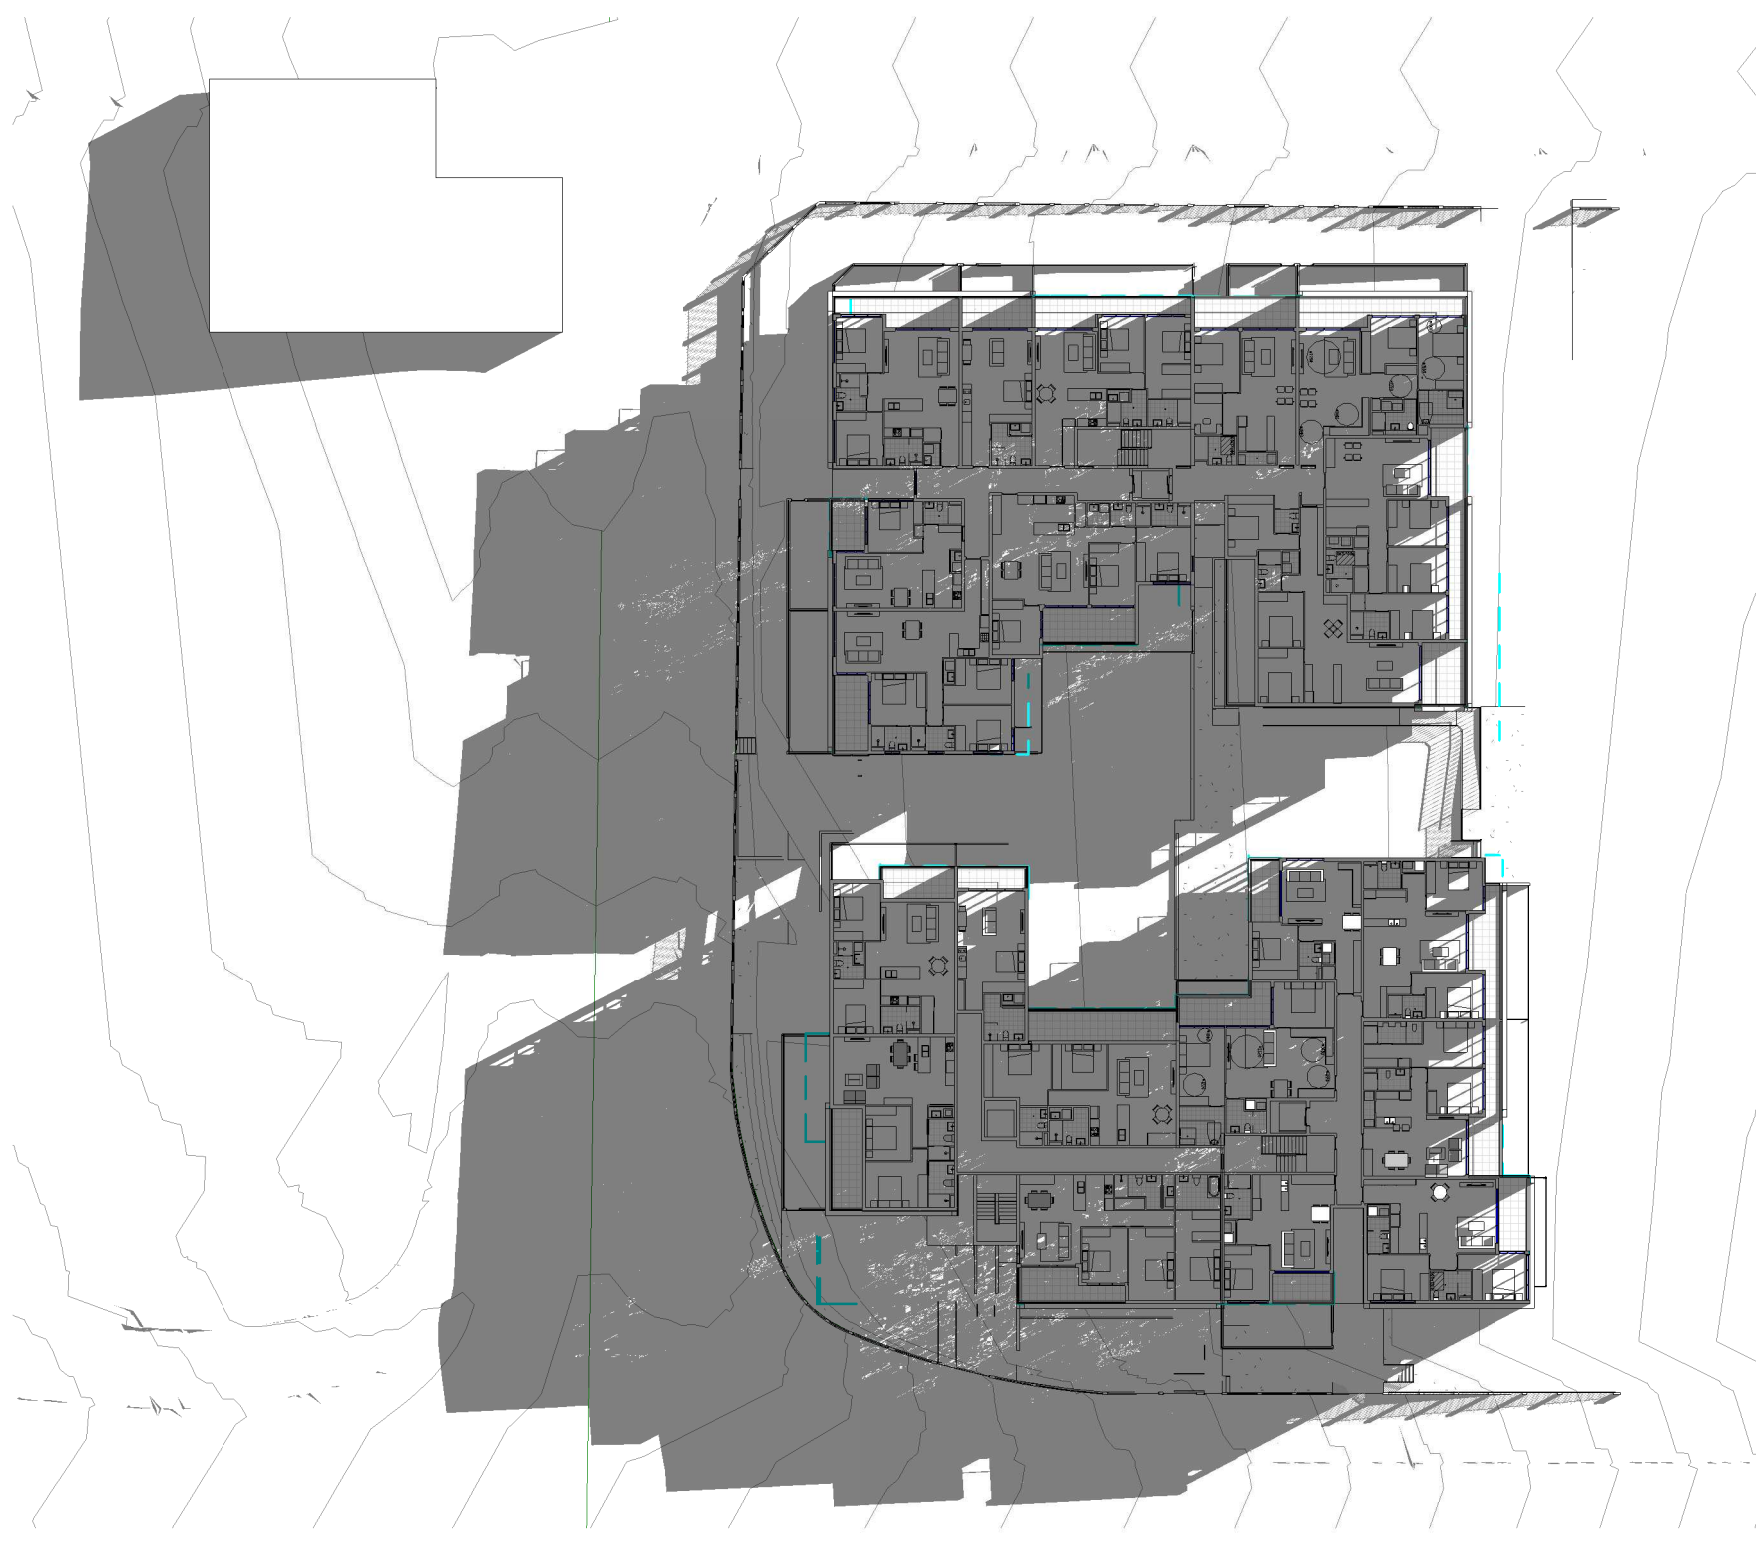


2 SHADOW ANALYSIS -  
LEVEL 2 - 10AM



3 SHADOW ANALYSIS -  
LEVEL 2 - 11AM

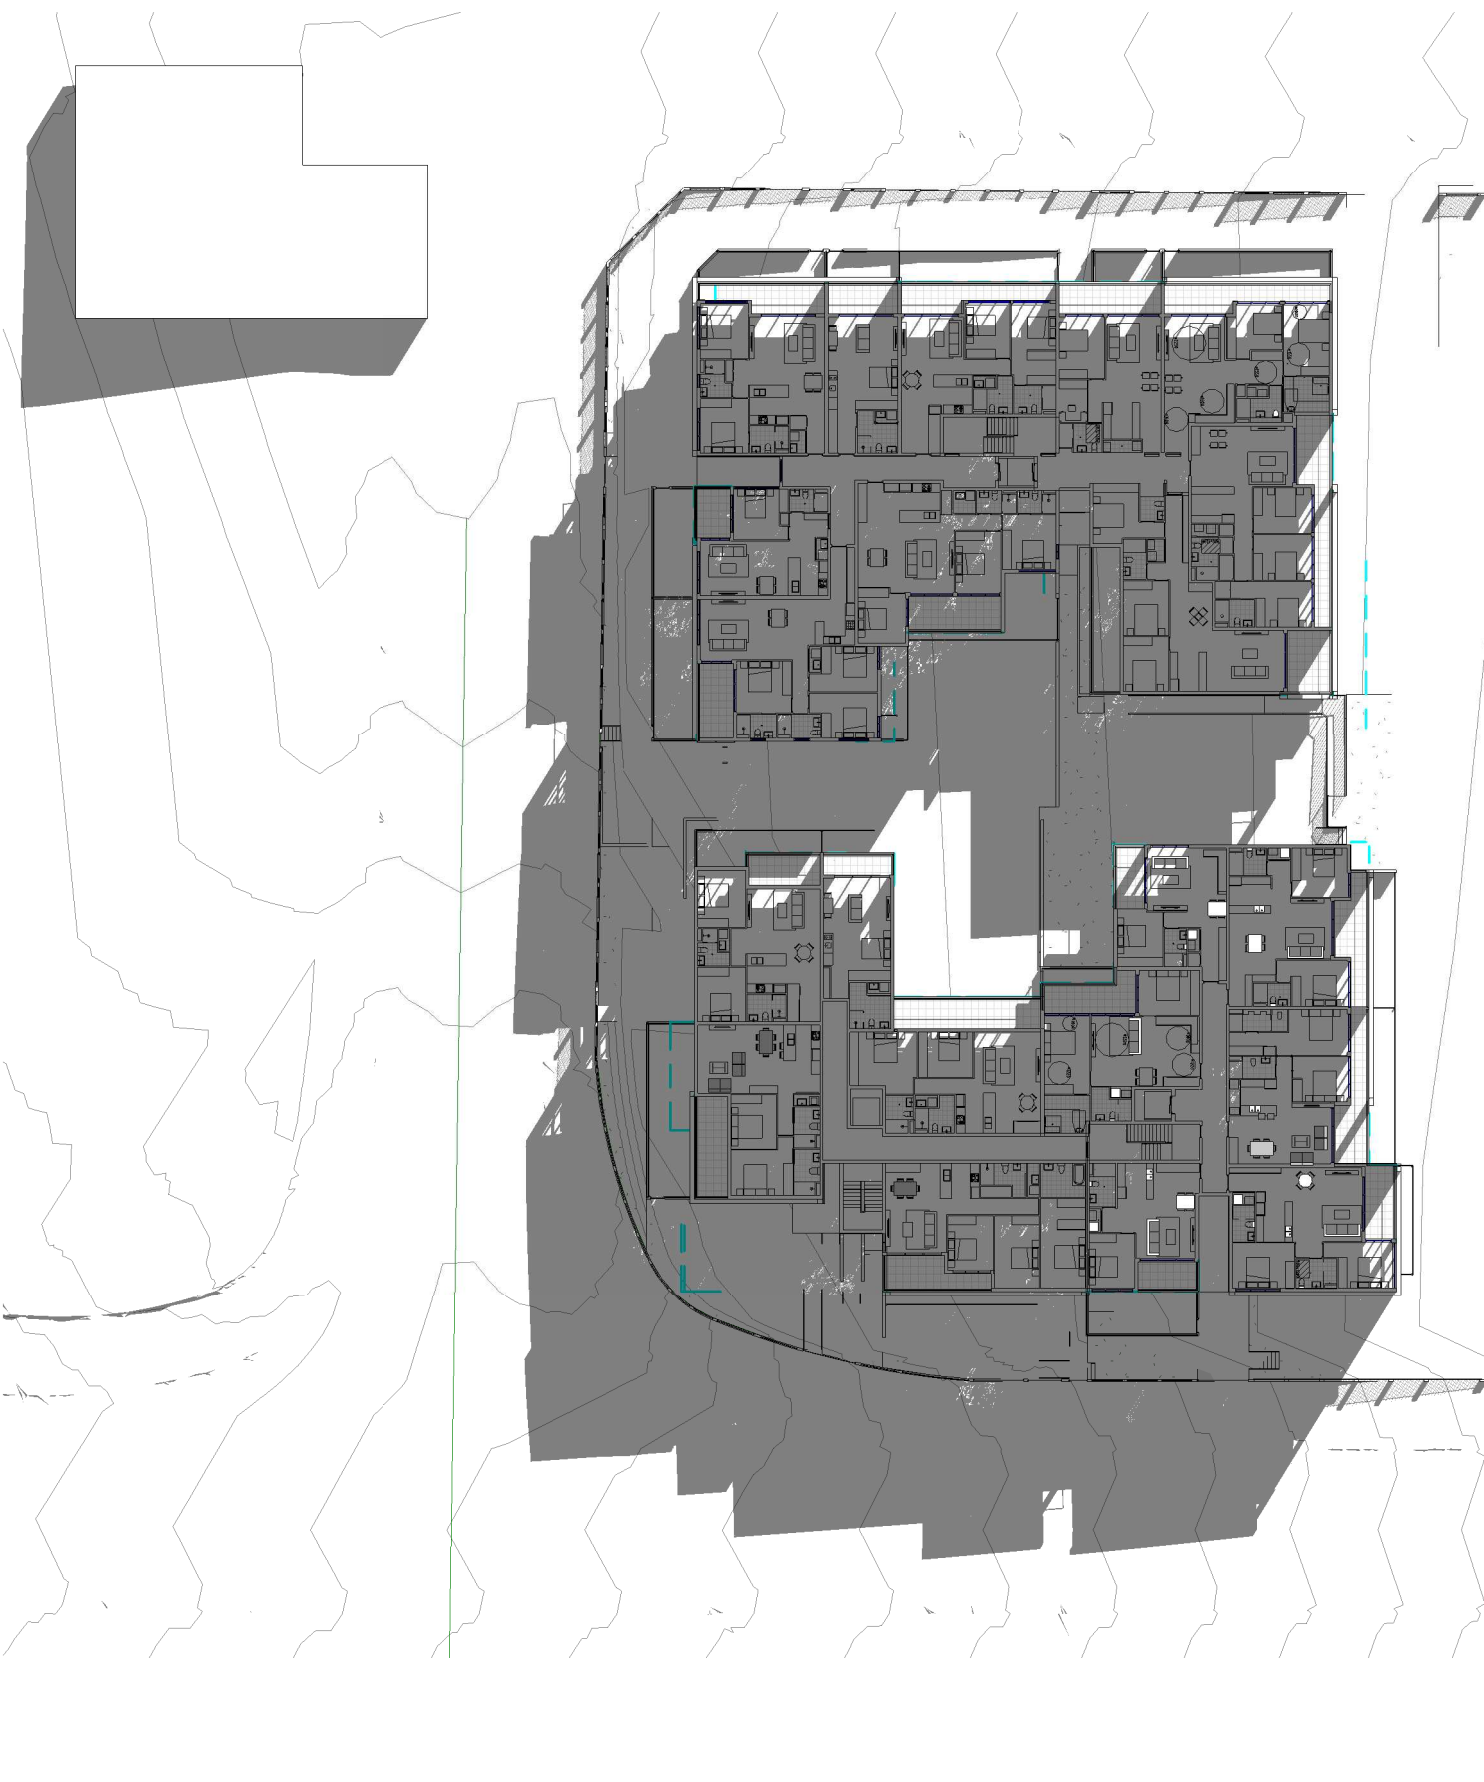


4 SHADOW ANALYSIS -  
LEVEL 2 - 12PM

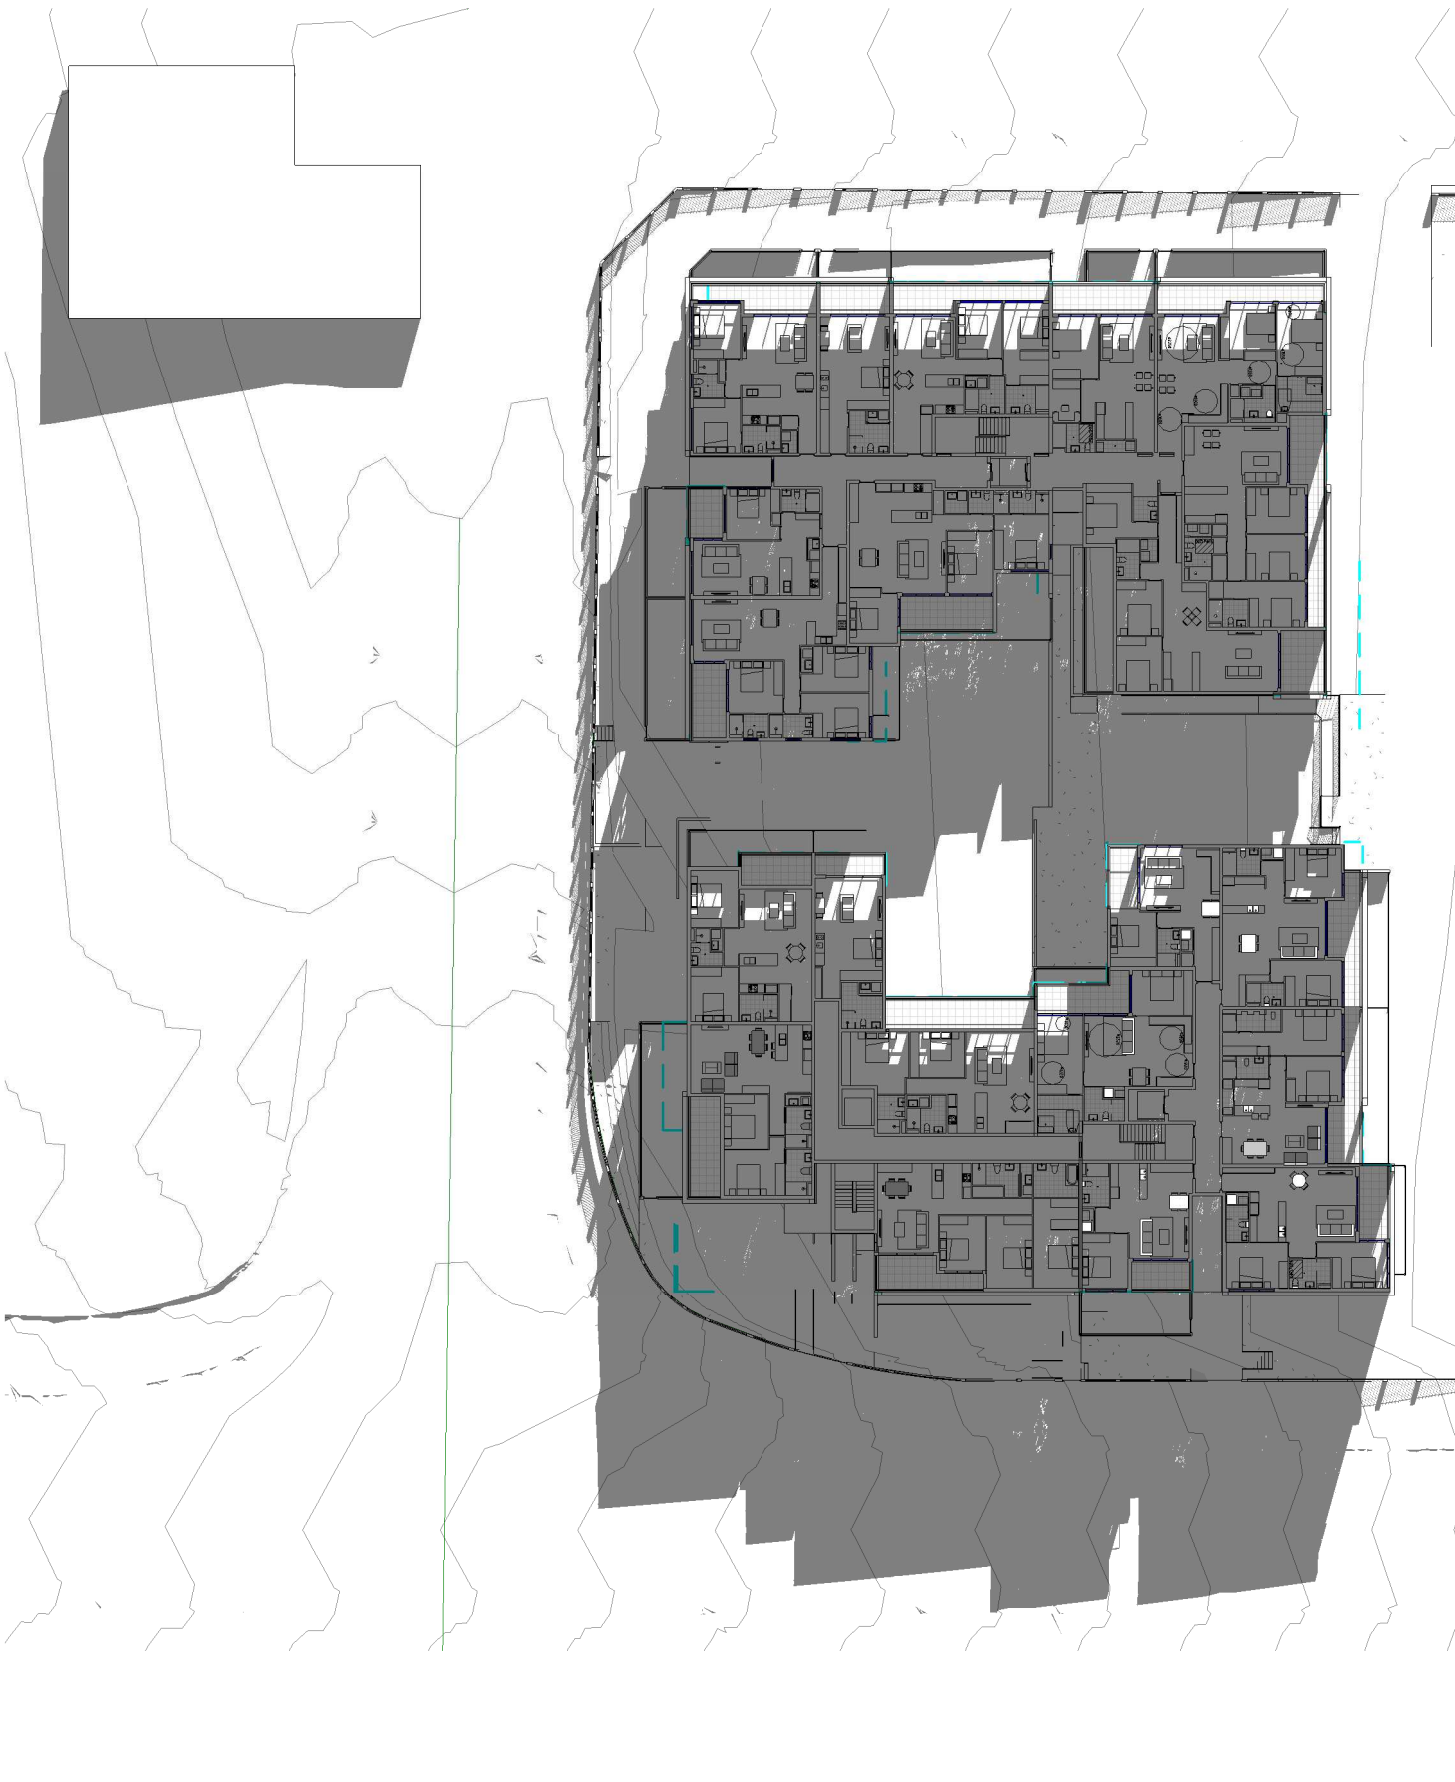

5 SHADOW ANALYSIS -  
LEVEL 2 - 1PM



6 SHADOW ANALYSIS -  
LEVEL 2 - 2PM

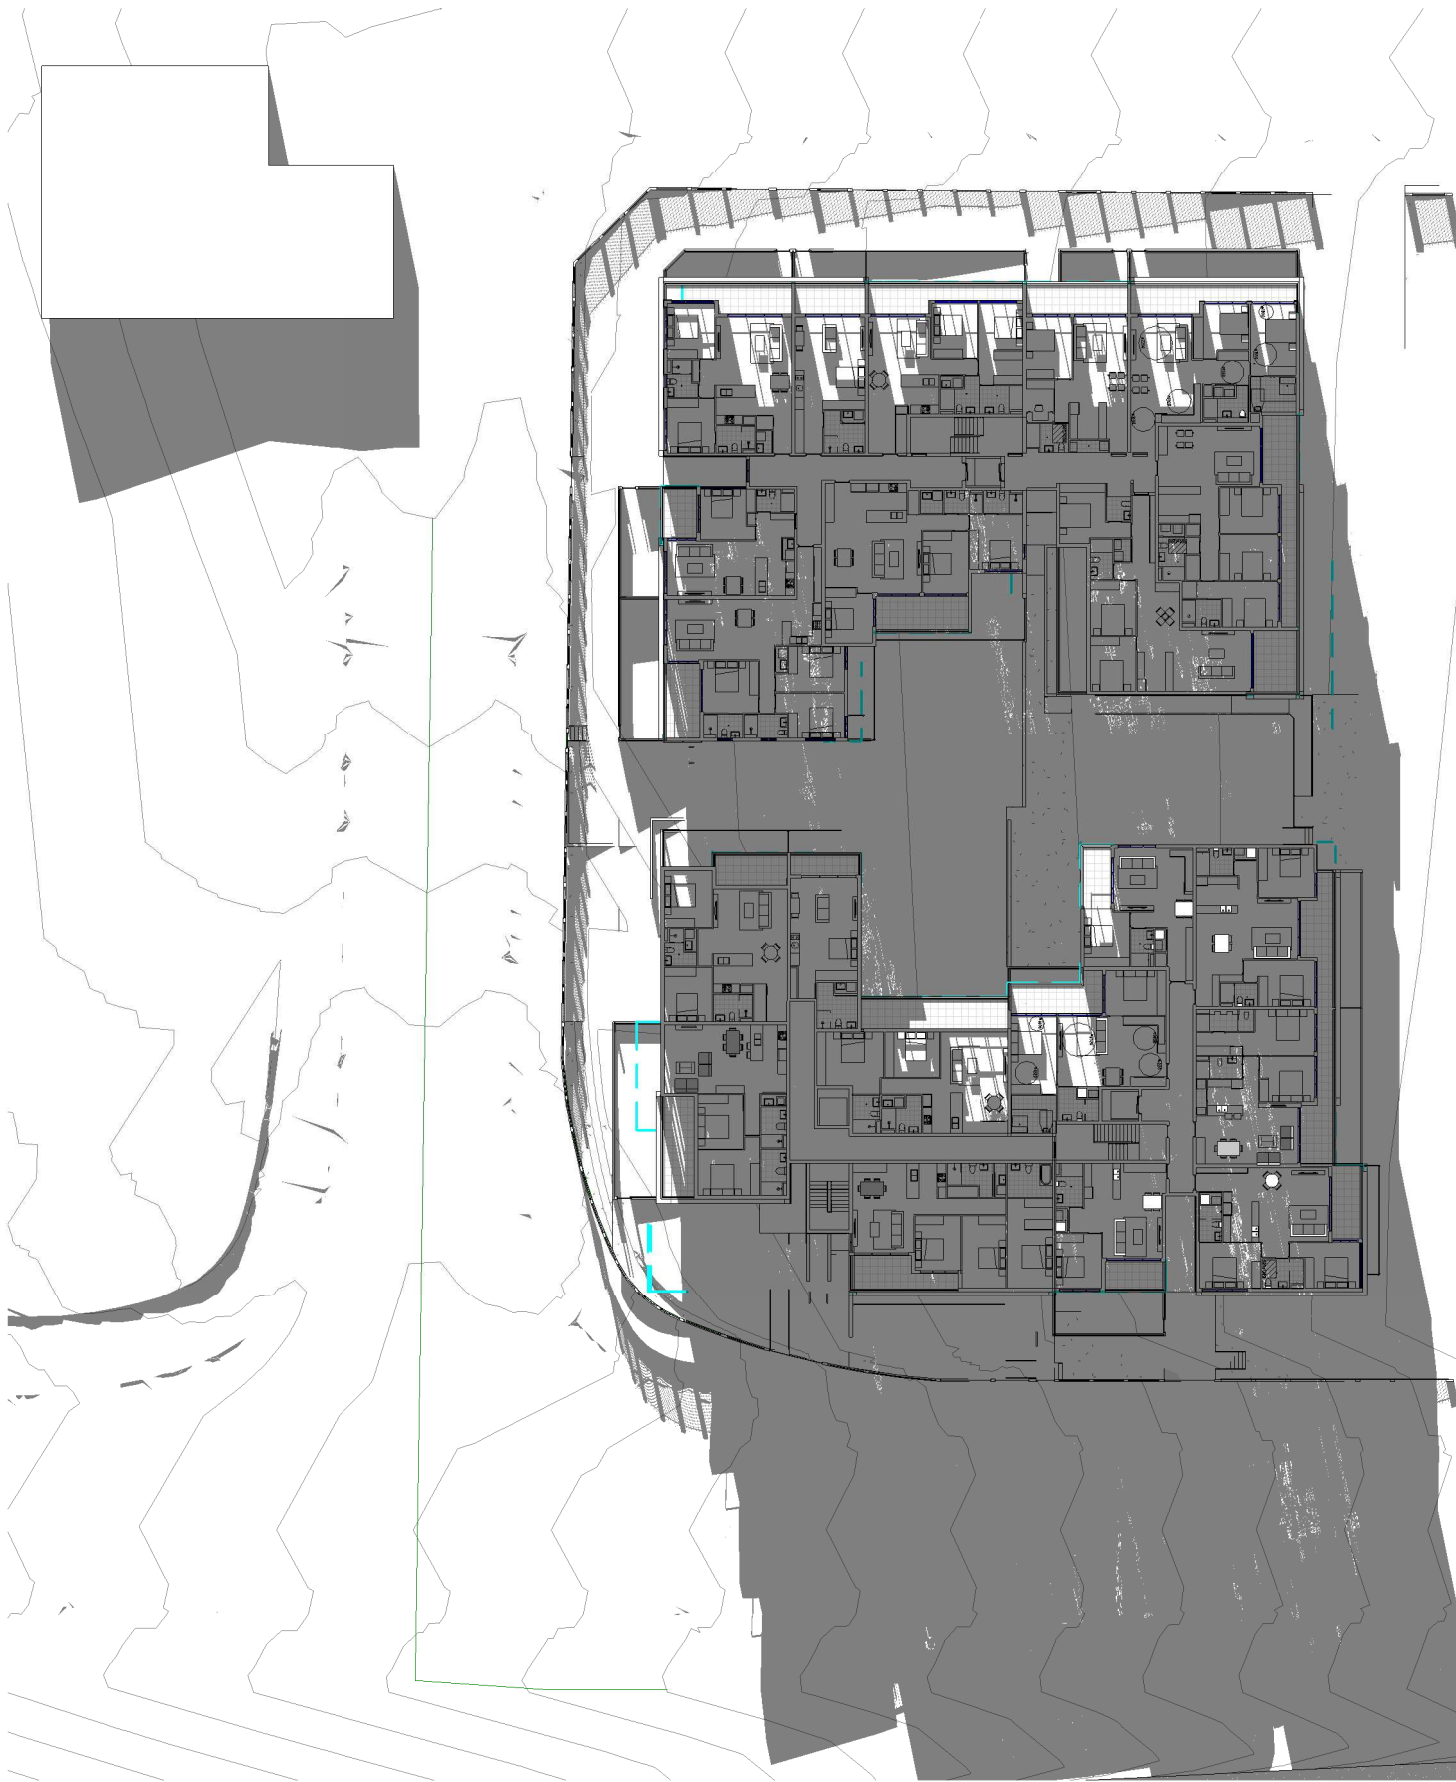


7 SHADOW ANALYSIS -  
LEVEL 2 - 3PM

ISSUE	DATE	REVISION
H	17/09/21	JOINT CONFERENCE
G	16/06/21	JOINT CONFERENCE
F	02/06/21	UPDATED AS PER REVISED ROAD LEVELS
E	22/01/21	RESPONSE TO S.34 CONFERENCE
D	13/10/20	REDUCTION OF SITE AREA DUE TO ROUNDABOUT
C	01/09/20	ISSUED FOR S.34 CONFERENCE
B	24/07/20	RESPONSE TO SOFAC

GENERAL NOTES:

THIS DRAWING IS THE EXCLUSIVE PROPERTY OF THE DEVELOPER & THE REPRODUCTION OF ANY PART WITHOUT THE PRIOR WRITTEN CONSENT OF THE DEVELOPER IS A VIOLATION OF APPLICABLE LAWS. IN NO EVENT SHALL THE DEVELOPER BE HELD LIABLE FOR SPECIAL, COLLATERAL, INCIDENTAL OR CONSEQUENTIAL LIABILITY IN CONNECTION WITH THE USE OF THIS DIGITAL DATA ONCE RELEASED FROM THE DEVELOPER'S OFFICE. THIS DRAWING IS TO BE READ & UNDERSTOOD IN CONJUNCTION WITH THE STRUCTURAL, MECHANICAL, ELECTRICAL & / OR ANY OTHER CONSULTANT'S DOCUMENTATION AS MAY BE APPLICABLE TO THE PROJECT PRIOR TO THE START OF ANY WORKS AND FOR ITS DURATION.

NORTH:

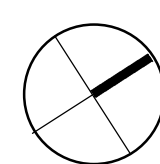

137 Gilba Road, Girraween Sydney NSW - 2145  
PO Box 270, Wentworthville NSW 2145  
T: 02 9636 2465 | F: 02 9688 4762  
info@bathla.com.au | www.bathla.com.au

PROJECT:

LOT 1 - 182 GUNTAWONG ROAD  
RIVERSTONE

LOT NUMBER:

LOT 47 IN DP30186

DRAWING TITLE:

SHADOW ANALYSIS

LOT 1 - 182

PROJECT No:

GUNTAWONG

DATE:

17/08/21

DRAWN BY:

Author

SCALE:

DRAWING No:

DA-019A

REV:

H

C:\Users\ladi\Documents\Guntawong 182 Riverstone - LOT 1- revised levels  
01.06.2021\ladi\ladi.v9\AUG.rvt

DA ISSUE

17/09/2021 17:47:42

A1