

FINISHES SCHEDULE

MASONRY & CONCRETE FINISHES
C1


C1 WHITE BRICK
C2 GREY BRICK
C3 DARK GREY BRICK
C4 NATURAL CONCRETE FINISH

	C4	NATURAL CONCRETE FINISH
BALUSTRADE	B1	METAL BATON - BROZE POWDERCOAT
METALWORKS	M1 M2 M3	METAL BATON - BRONZE POWDERCOAT SERVICE LOUVER - BRONZE POWDERCOAT METAL BATON - WHITE POWDERCOAT
PAINT FINISH	PT1	WHITE PAINT
GLAZING	GL1 GL2	TINTED GLASS CLEAR GLASS

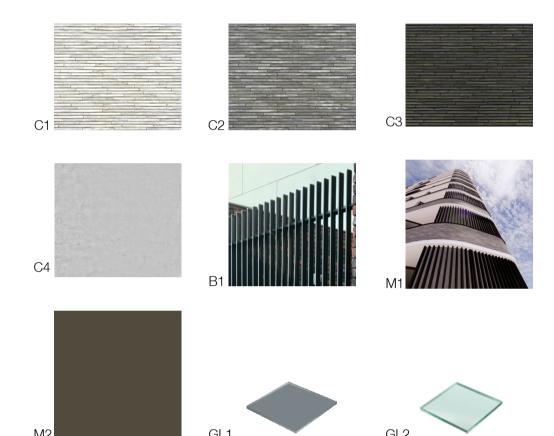

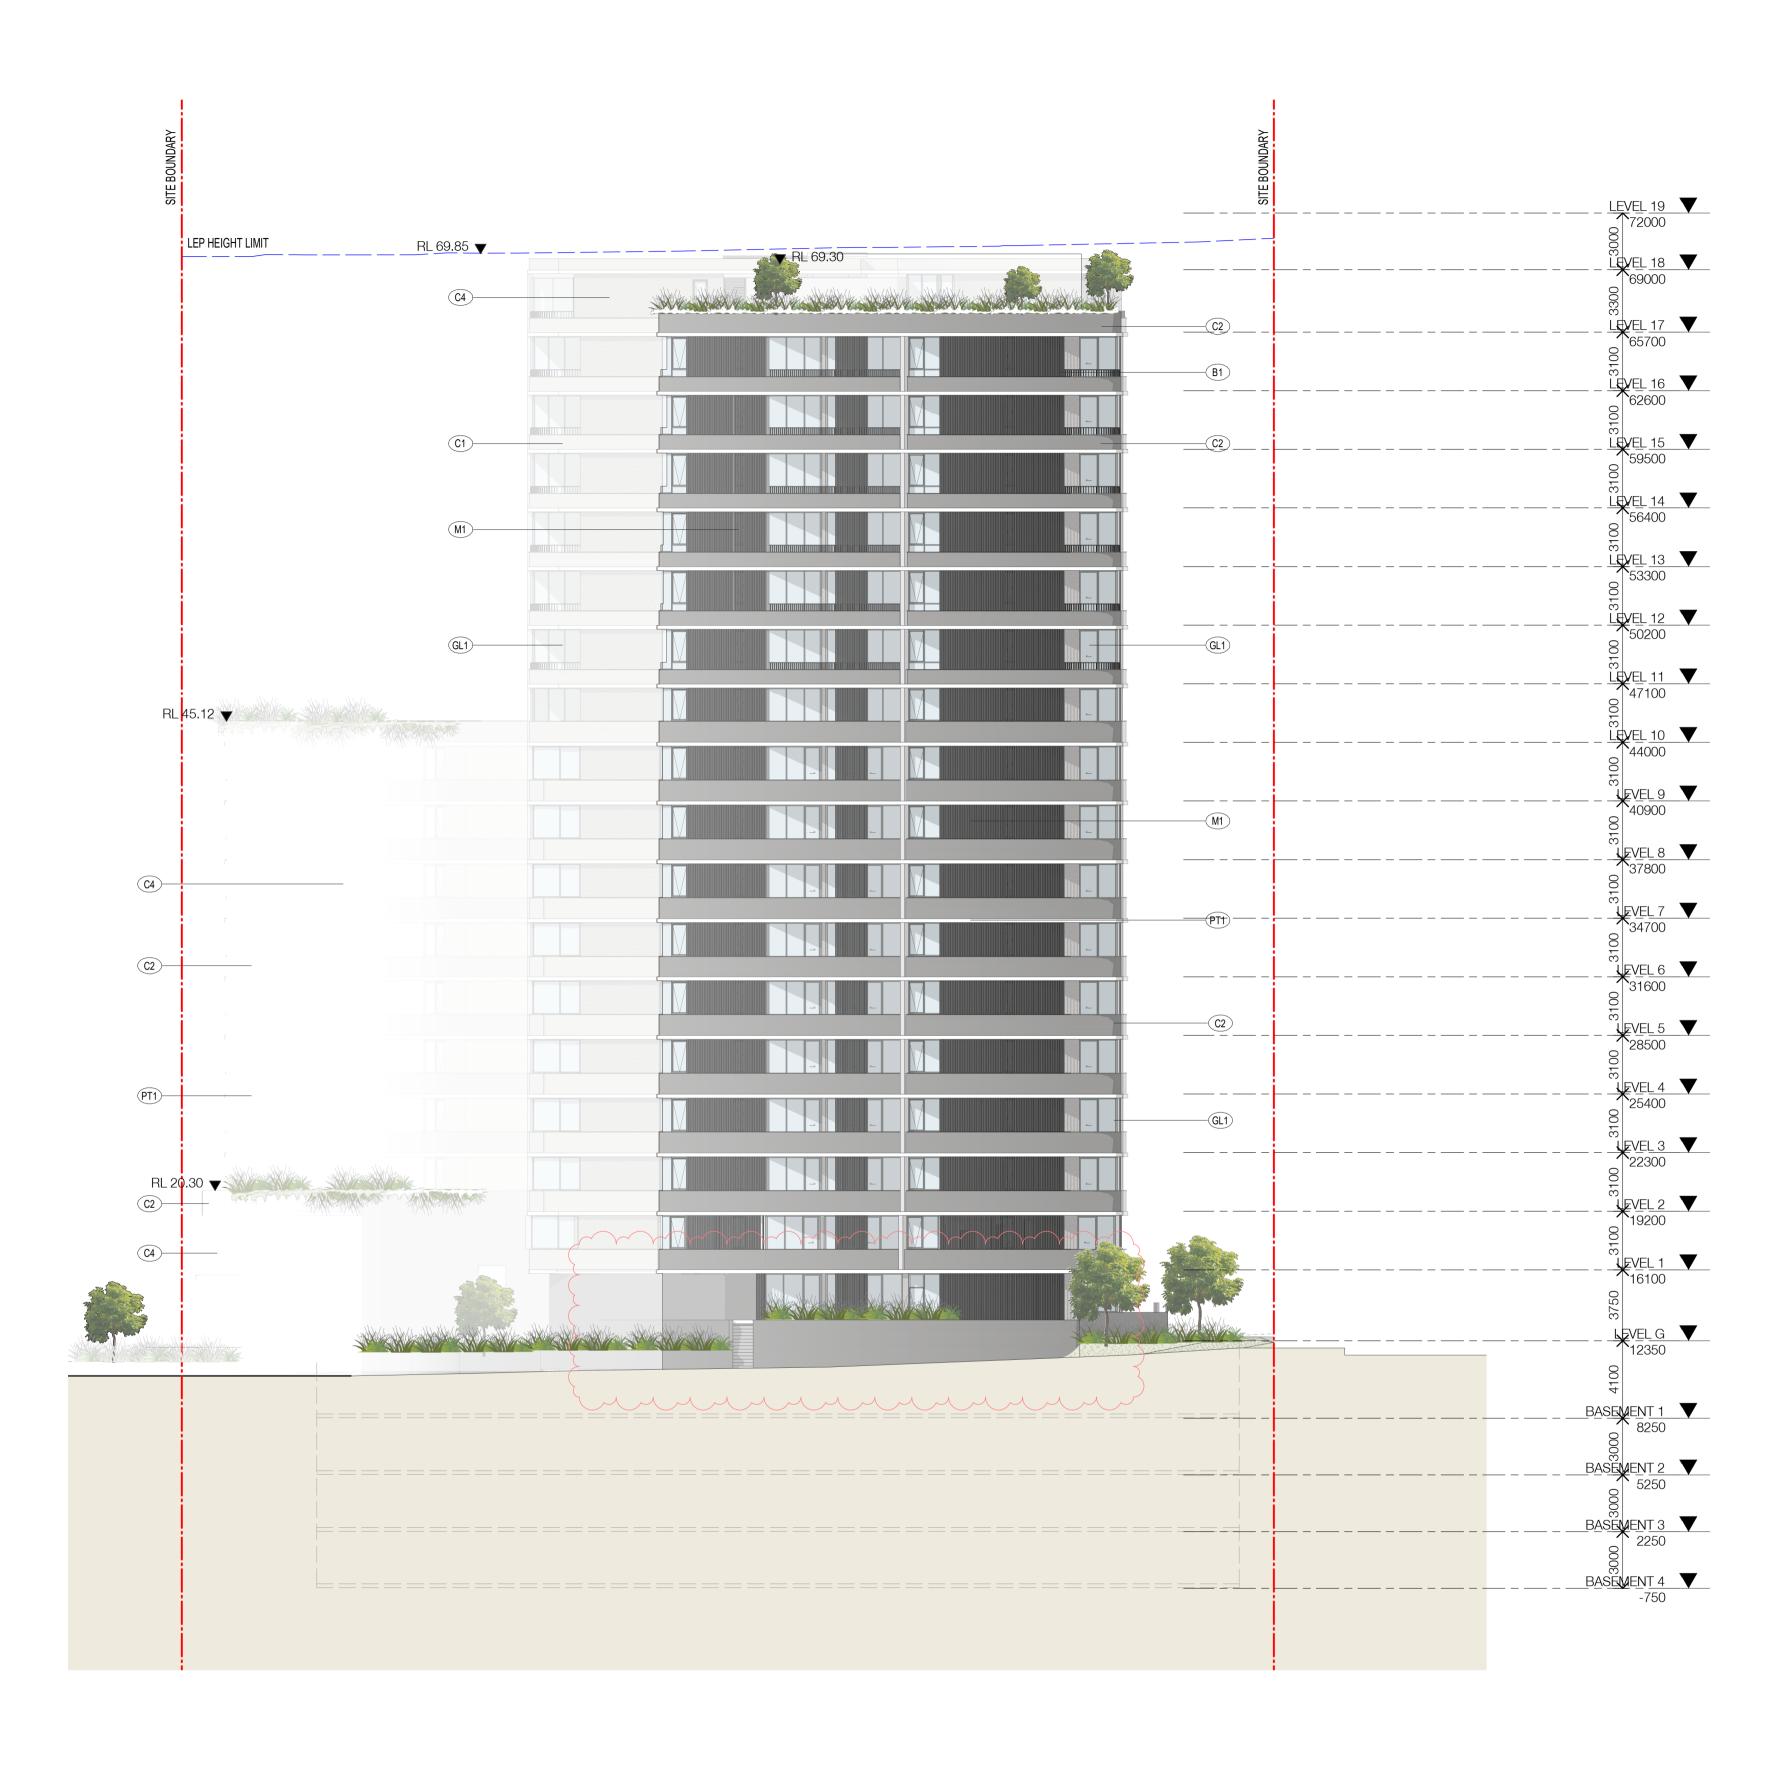

Architecture (NSW) Pty. Ltd. ACN 081 094 724 T/A SJB Architects, retain all common law, statutory law and other rights including copyright and intellectual property rights. The recipient agrees not to use this document for any purpose other than its intended use; to waive all claims against SJB Architects resulting from unauthorised changes; or to reuse the document on other projects without prior written consent from SJB Architects. Under no circumstances shall transfer of this document be deemed a sale. SJB Architects makes no warranties of fitness for any purpose. The Builder/Contractor shall verify job dimensions prior to any work commencing. Use figured dimensions only. Do not scale drawings.
In accepting and utilising this document the recipient agrees that SJB Architecture (NSW) Ptv. Ltd. ACN 081 094 724 T/A SJB Architects, retain all

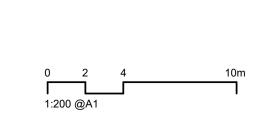

5 26.08.2020 ISSUED FOR COORDINATION BR 7 11.09.2020 DRAFT DA ISSUE BR 8 16.09.2020 DRAFT DA ISSUE BR 9 22.09.2020 DA ISSUE BR 10 17.08.2021 FOR INFORMATION JG I	Date	T C VISION	by Clik.
5 26.08.2020 ISSUED FOR COORDINATION BR 7 11.09.2020 DRAFT DA ISSUE BR 8 16.09.2020 DRAFT DA ISSUE BR 9 22.09.2020 DA ISSUE BR 10 17.08.2021 FOR INFORMATION JG			
7 11.09.2020 DRAFT DA ISSUE BR . 8 16.09.2020 DRAFT DA ISSUE BR . 9 22.09.2020 DA ISSUE BR . 10 17.08.2021 FOR INFORMATION JG I	19.08.2020	ISSUED FOR COORDINATION	BR JT
8 16.09.2020 DRAFT DA ISSUE BR . 9 22.09.2020 DA ISSUE BR . 10 17.08.2021 FOR INFORMATION JG I	26.08.2020	ISSUED FOR COORDINATION	BR JT
9 22.09.2020 DA ISSUE BR 3 10 17.08.2021 FOR INFORMATION JG I	11.09.2020	DRAFT DA ISSUE	BR JT
10 17.08.2021 FOR INFORMATION JG	16.09.2020	DRAFT DA ISSUE	BR JT
	22.09.2020	DA ISSUE	BR JT
	17.08.2021	FOR INFORMATION	JG NH
12 23.09.2021 LEC UPDATES	23.09.2021	LEC UPDATES	
12		19.08.2020 26.08.2020 11.09.2020 16.09.2020 22.09.2020 17.08.2021	19.08.2020 ISSUED FOR COORDINATION 26.08.2020 ISSUED FOR COORDINATION 11.09.2020 DRAFT DA ISSUE 16.09.2020 DRAFT DA ISSUE 22.09.2020 DA ISSUE

LEICE PTY LTD	2-10 LEICESTER STRATHFIELD N Drawing Name
	ELEVATION - SO

	Date	Scale	Sheet Size
	23.09.2021	1:200	@ A1
ER AVE	Drawn	Chk.	Job No
NSW 2135	Author	Checker	6242
SOUTH	Drawing No.		Revision
	DA-0503		/ 12