



01 SECOND FLOOR (ROOF) PLAN

1:100

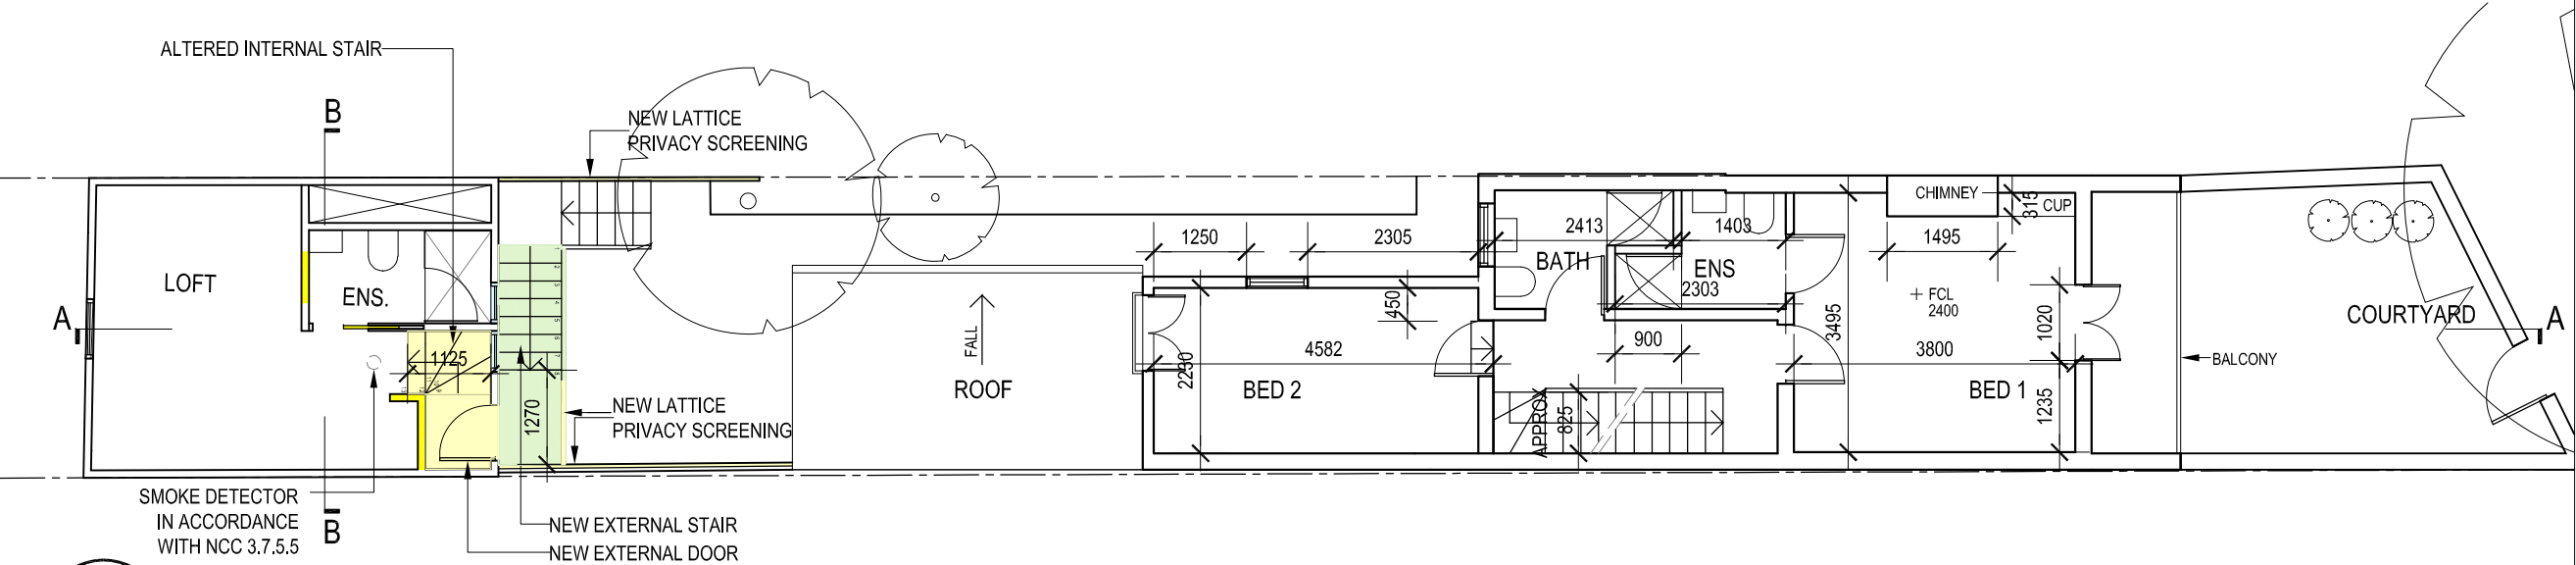

02 FIRST FLOOR PLAN

1:100


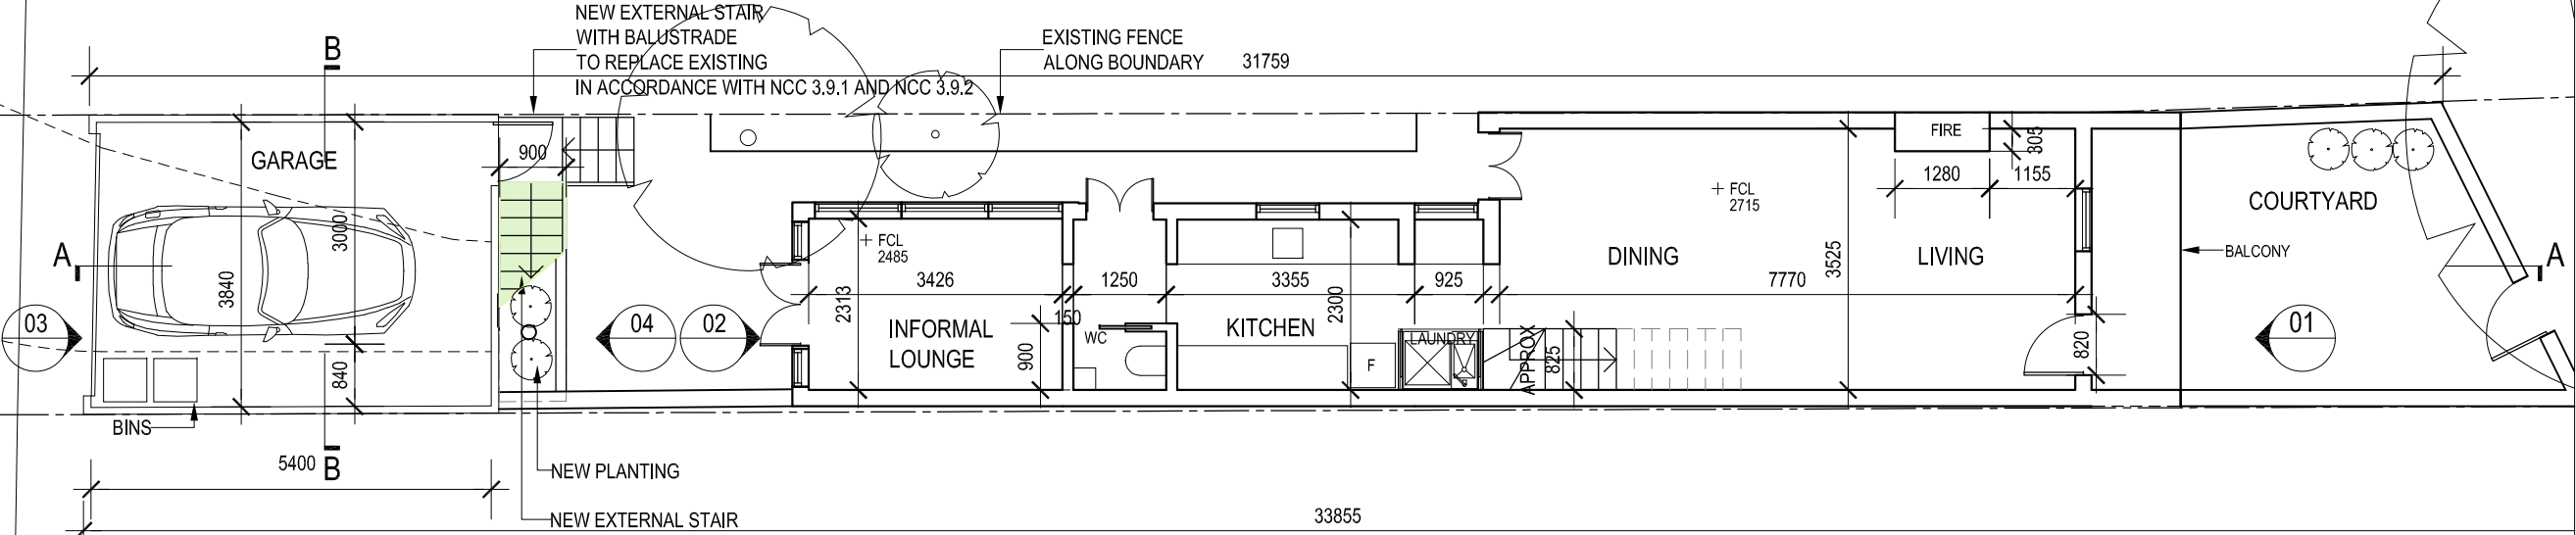



03 GROUND FLOOR PLAN

1:100


3	PRIVACY SCREENING UPDATED	22-06-2021
2	PRIVACY SCREENING UPDATED	03-06-2021
1	ISSUED TO COUNCIL FOR S4.55	07-10-2020

REV	DESCRIPTION	DATE
-----	-------------	------

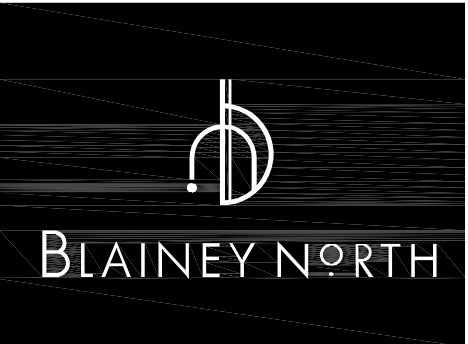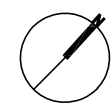


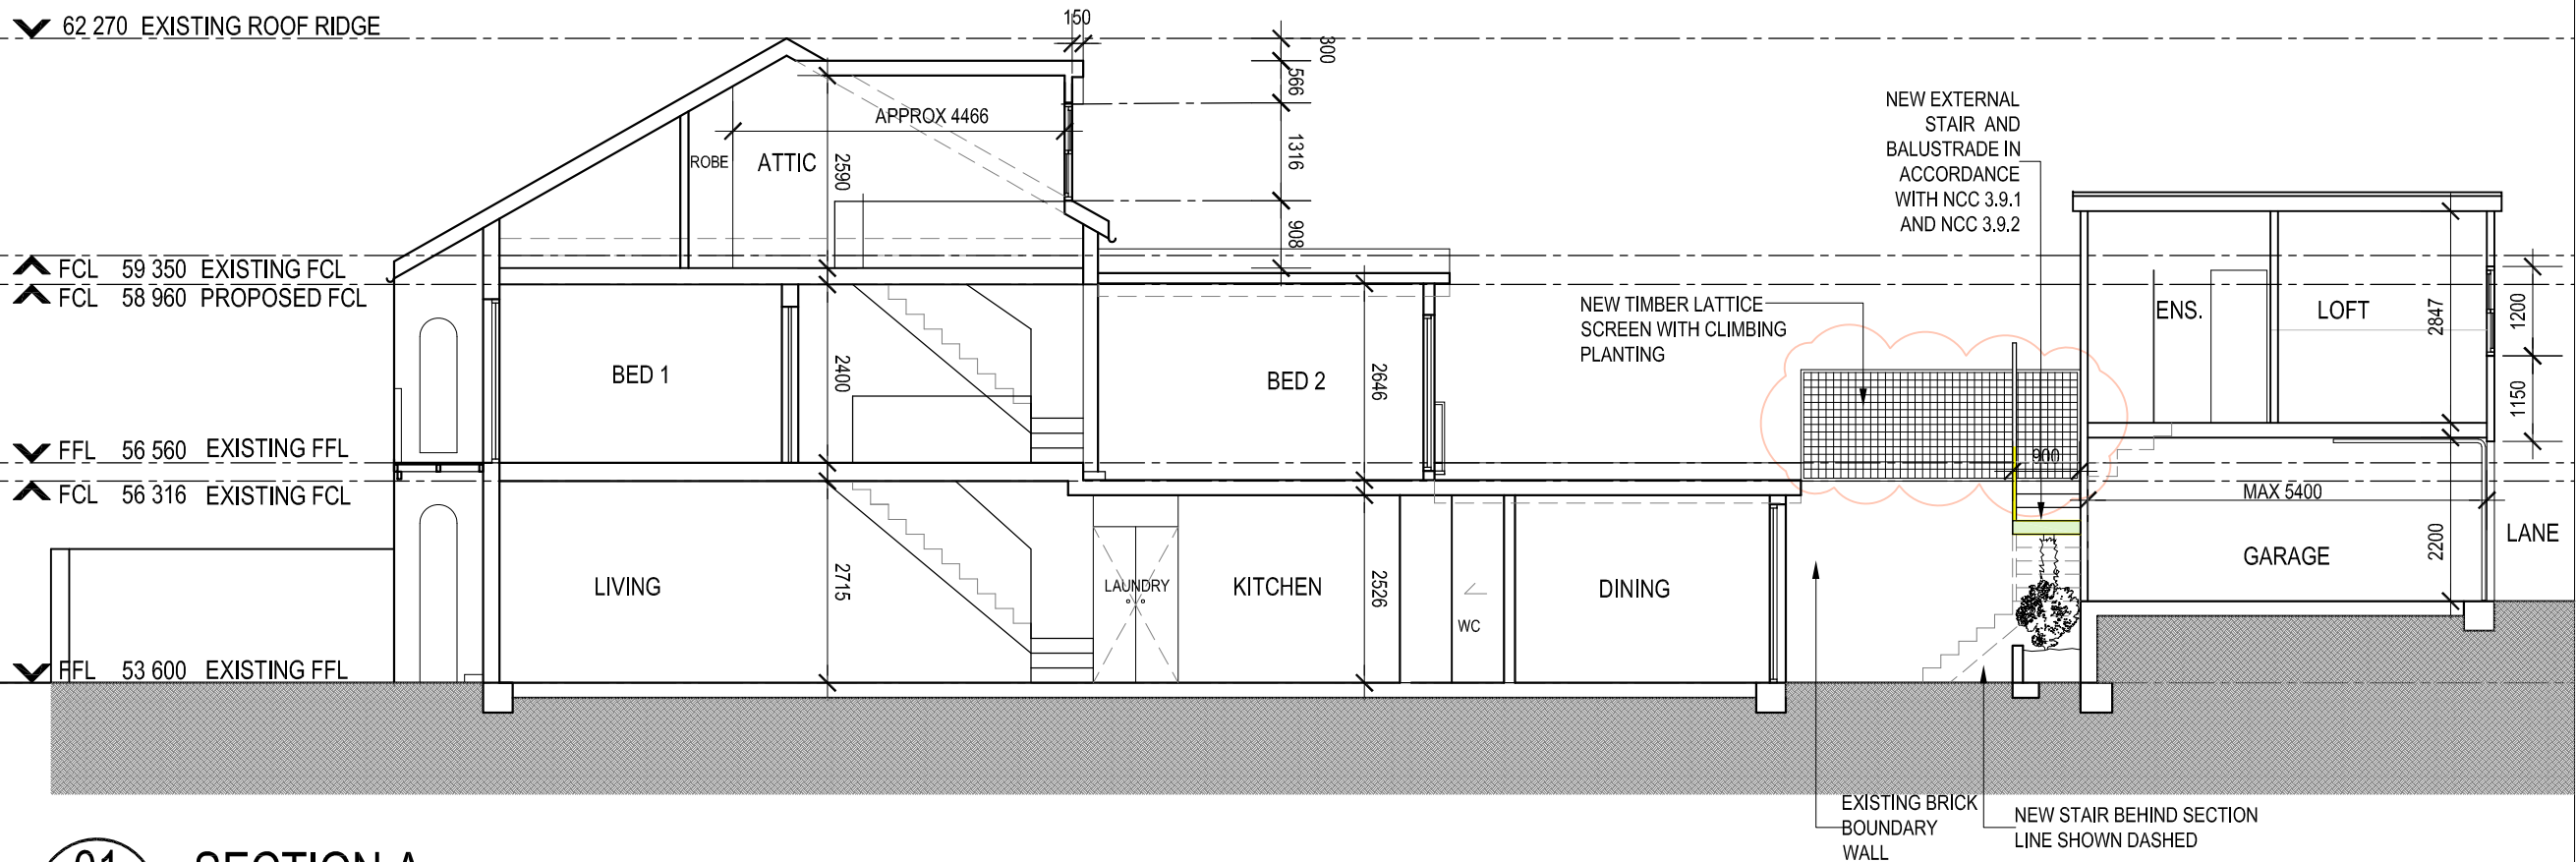

01 SECTION A
- 1:100

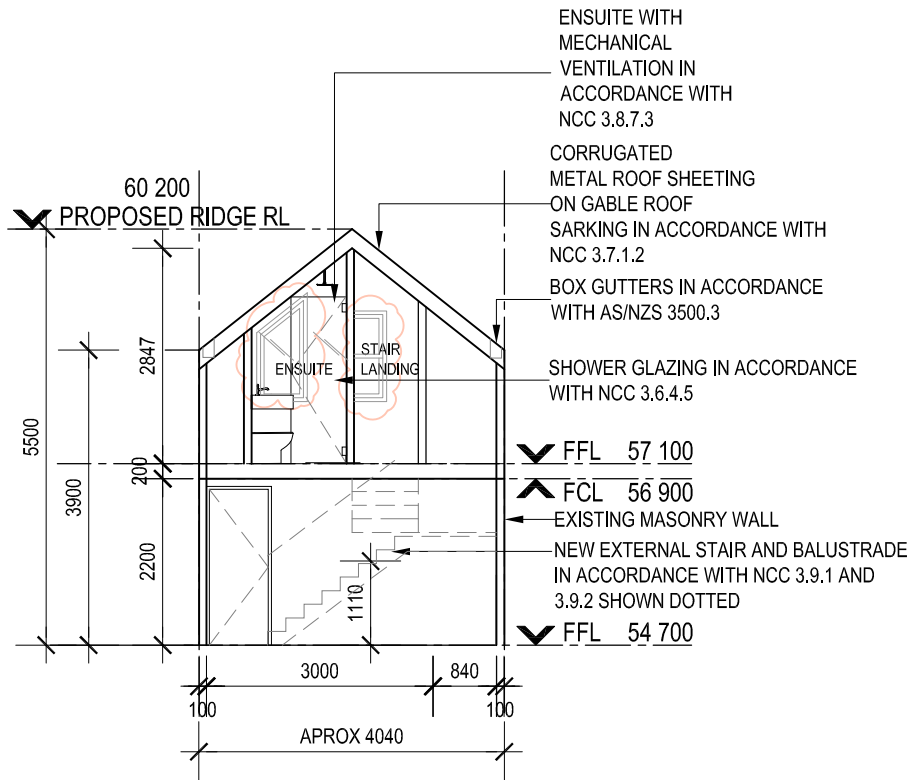

02 SECTION B
- 1:100

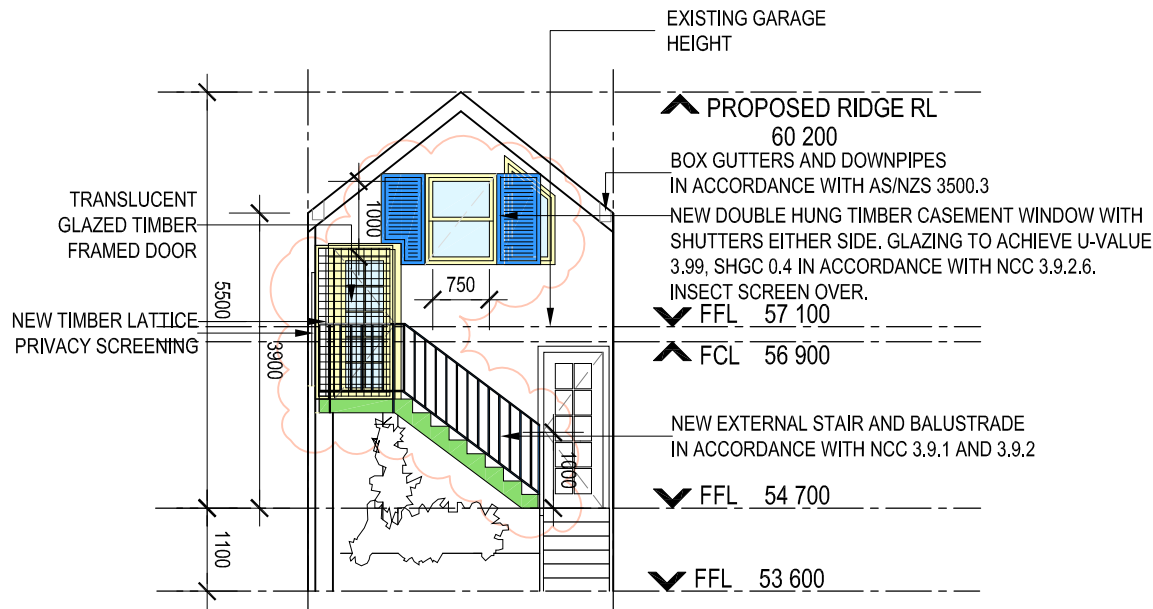

03 NORTH EAST ELEVATION - GARAGE/STUDIO
- 1:100

