




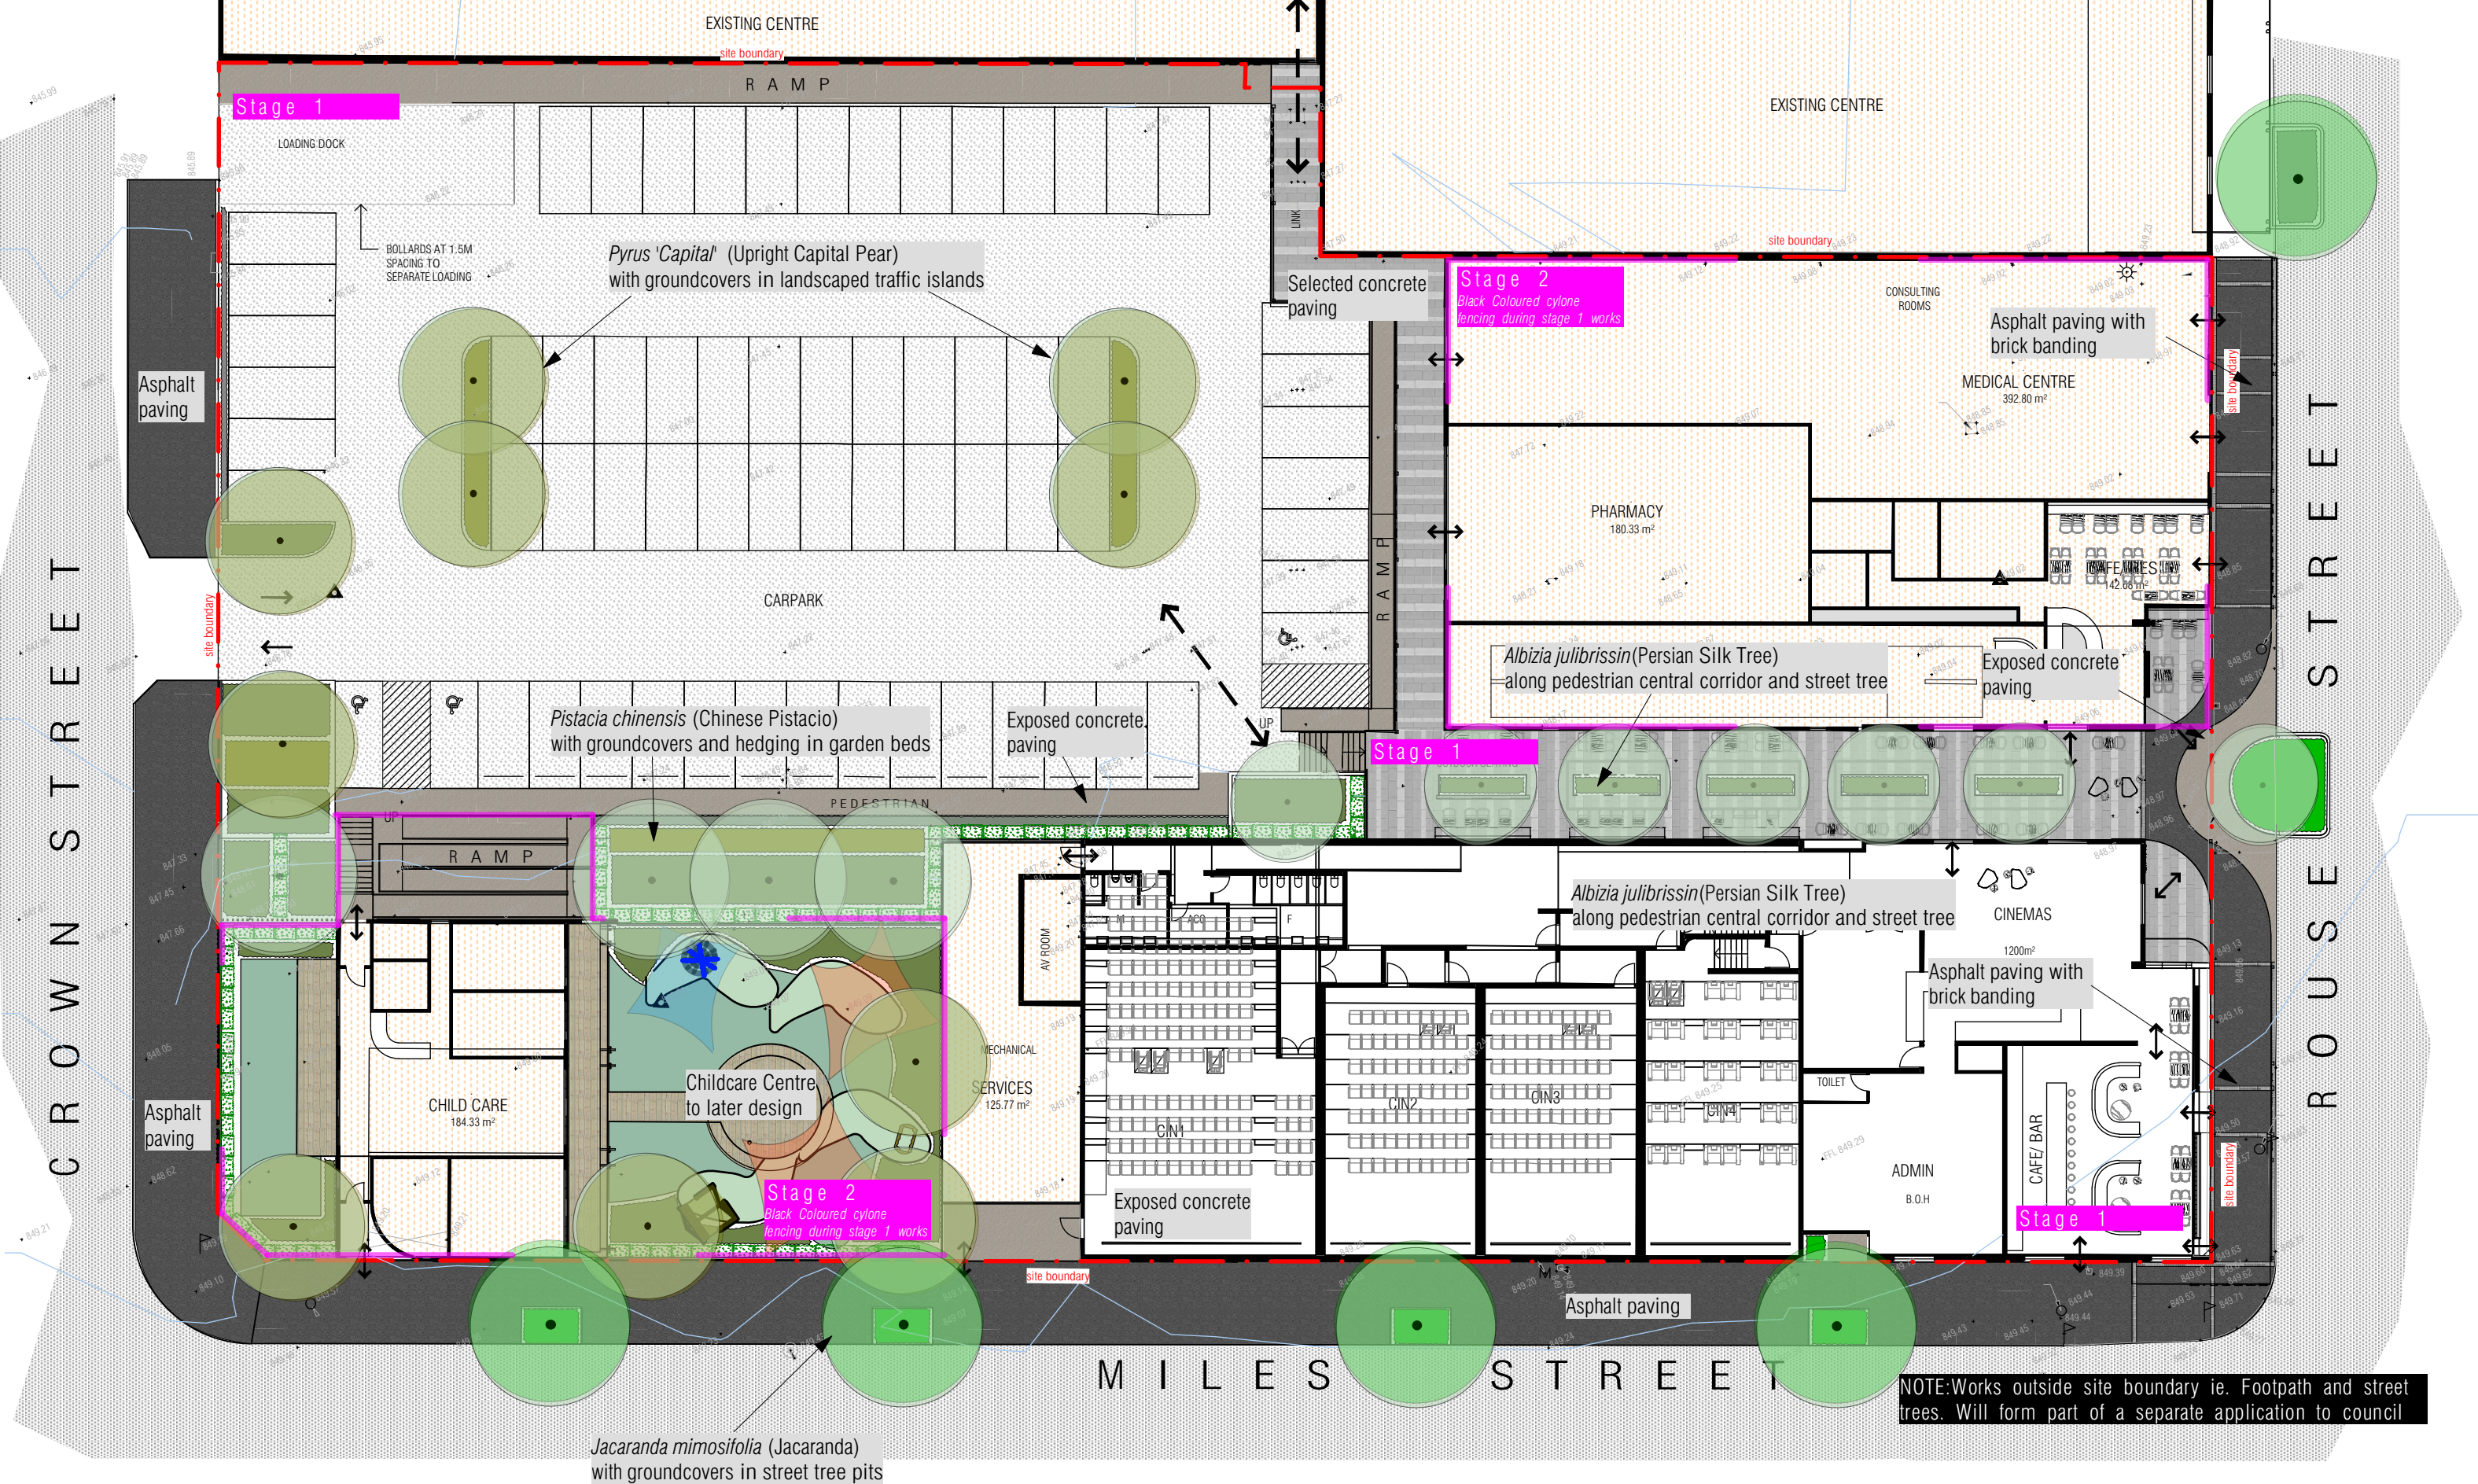

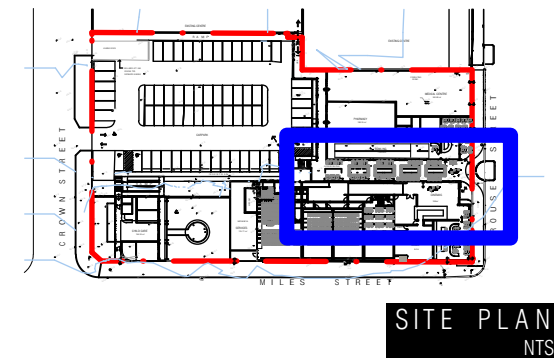

Albizia julibrissin Persian Silk Tree

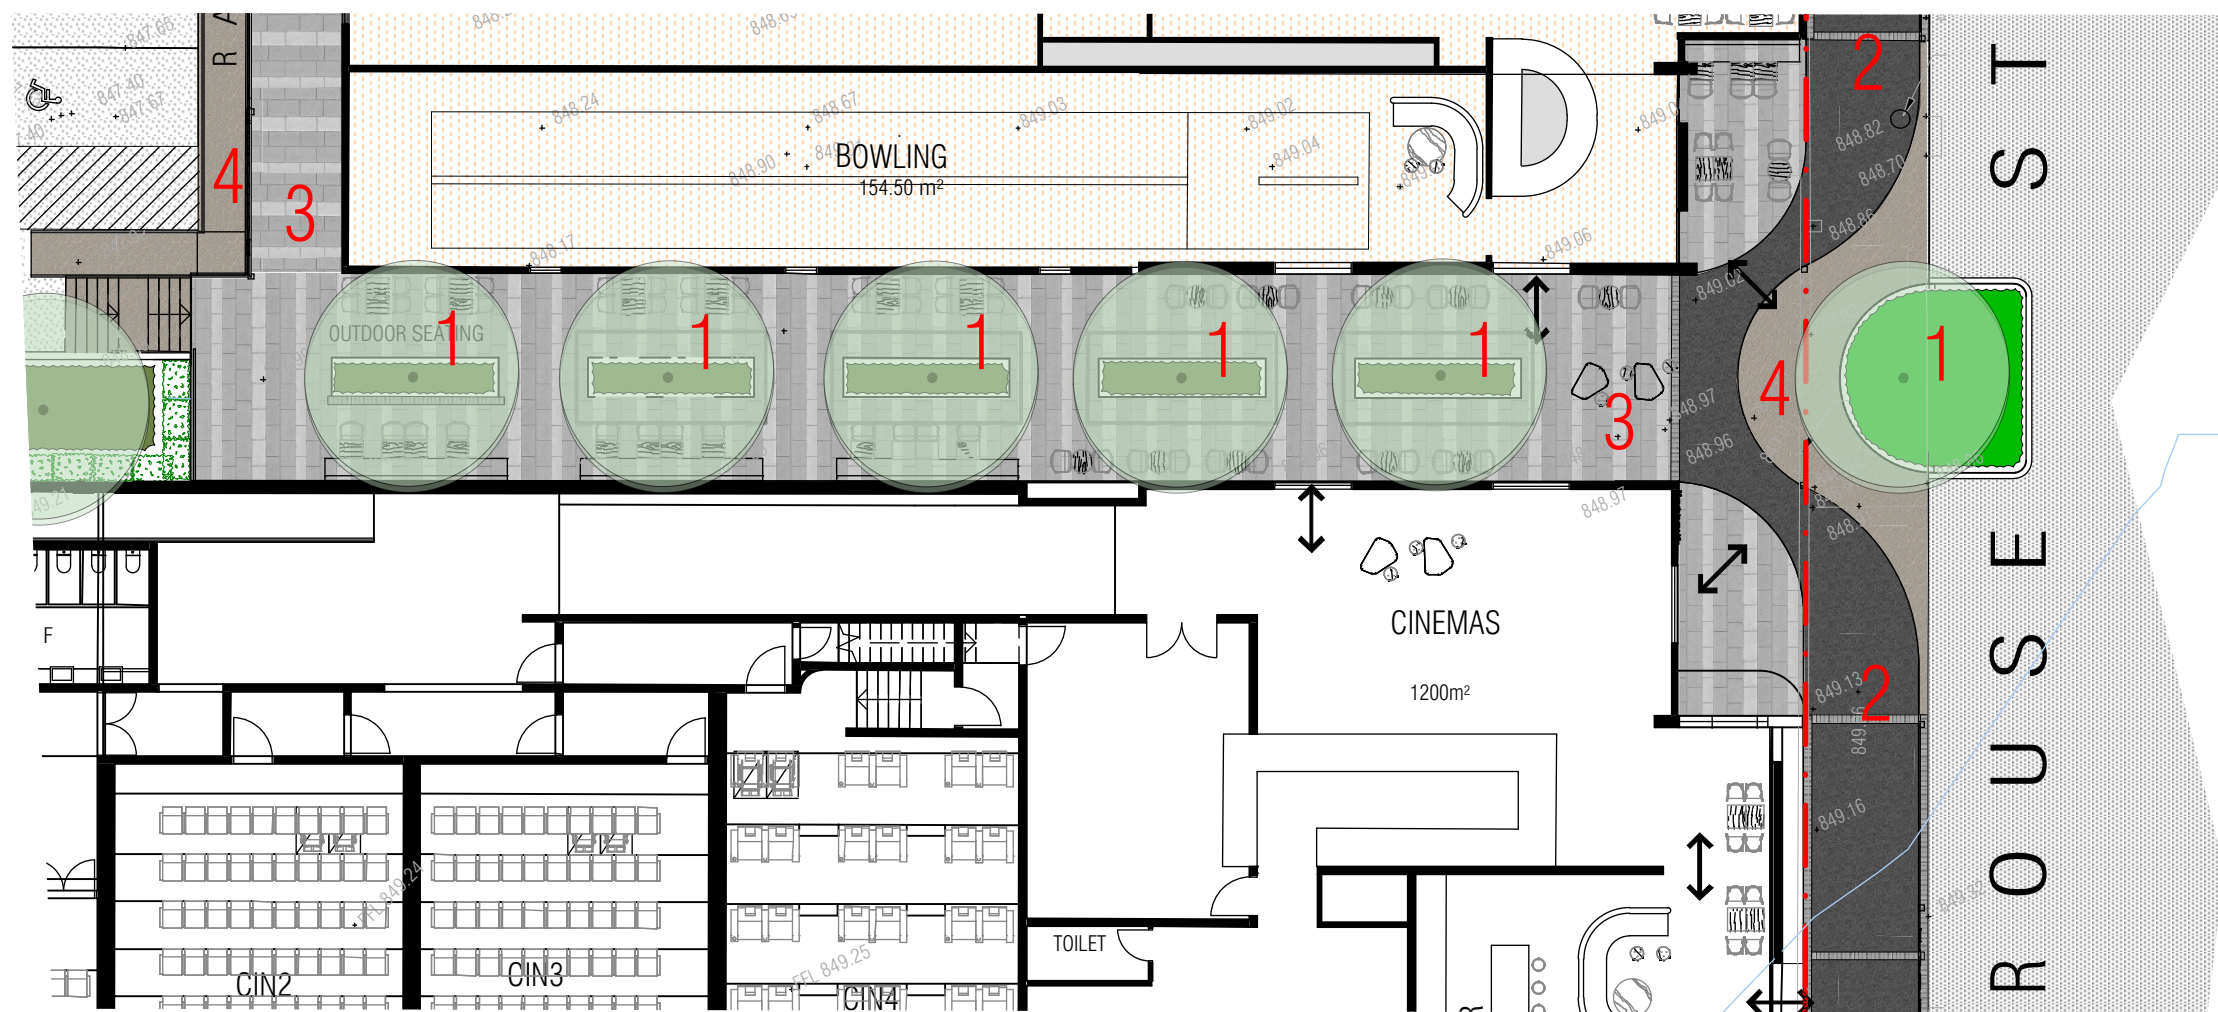


Asphalt paving with brick banding



Selected concrete paving



Exposed concrete paving

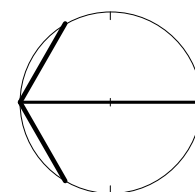

SCALE :	1:300@A3
PROJECT :	21047
DATE :	SEPT 2021
DWG FILE :	21047_L1.mcd
DRAWN :	TA

TITLE:

Proposed Cinemas /Childcare/ Medical Centre
148 Rouse Street
TENTERFIELD

DWG NO:

Landscape Masterplan-Materials

M2



Address: Fact 19, 94-102 Keys Road, Cheltenham 3192 Tel: 03 9004 4924 Fax: 9553 3387 Email: office@species.net.au



Albizia julibrissin



Pyrus 'Capital'



Jacaranda mimosifolia



Pistacia chinensis



Murraya paniculata



Viburnum odoratissimum 'Awabuki'



Raphiolepis 'Snow Maiden'



Grevillea lanigera



Address: Fact 19, 94-102 Keys Road, Cheltenham 3192 Tel: 03 9004 4924 Fax: 9553 3387 Email: office@species.net.au

SCALE :	
PROJECT :	21047
DATE :	SEPT 2021
DWG FILE :	21047_L1.mcd
DRAWN :	TA

TITLE:
Proposed Cinemas /Childcare/ Medical Centre
148 Rouse Street
TENTERFIELD

Landscape Masterplan-Planting Images

DWG NO :

M3