



Colocasia esculenta



Crassula 'Bluebird'



Crassula ovata 'Gollum'



Sansevieria thiacida



Furcraea foetida



Rosmarinus officinalis 'Prostratus'



Ligularia reniformis



Blechnum 'Silver Lady'




Cissus rhomboides 'Ellen Danica'


Level 1 rooftop planter planted with mix of *Crassula 'Bluebird'*, *Crassula 'Gollum'*, *Sansevieria thiacida* and trailing spillover planting of *Rosmarinus officinalis 'Prostratus'*. Also additional feature planting of *Furcraea foetida* scattered between the mix



LEVEL 1 - INTERNAL PLANTERS AND ROOFTOP GARDEN
Scale 1:100 @ A1

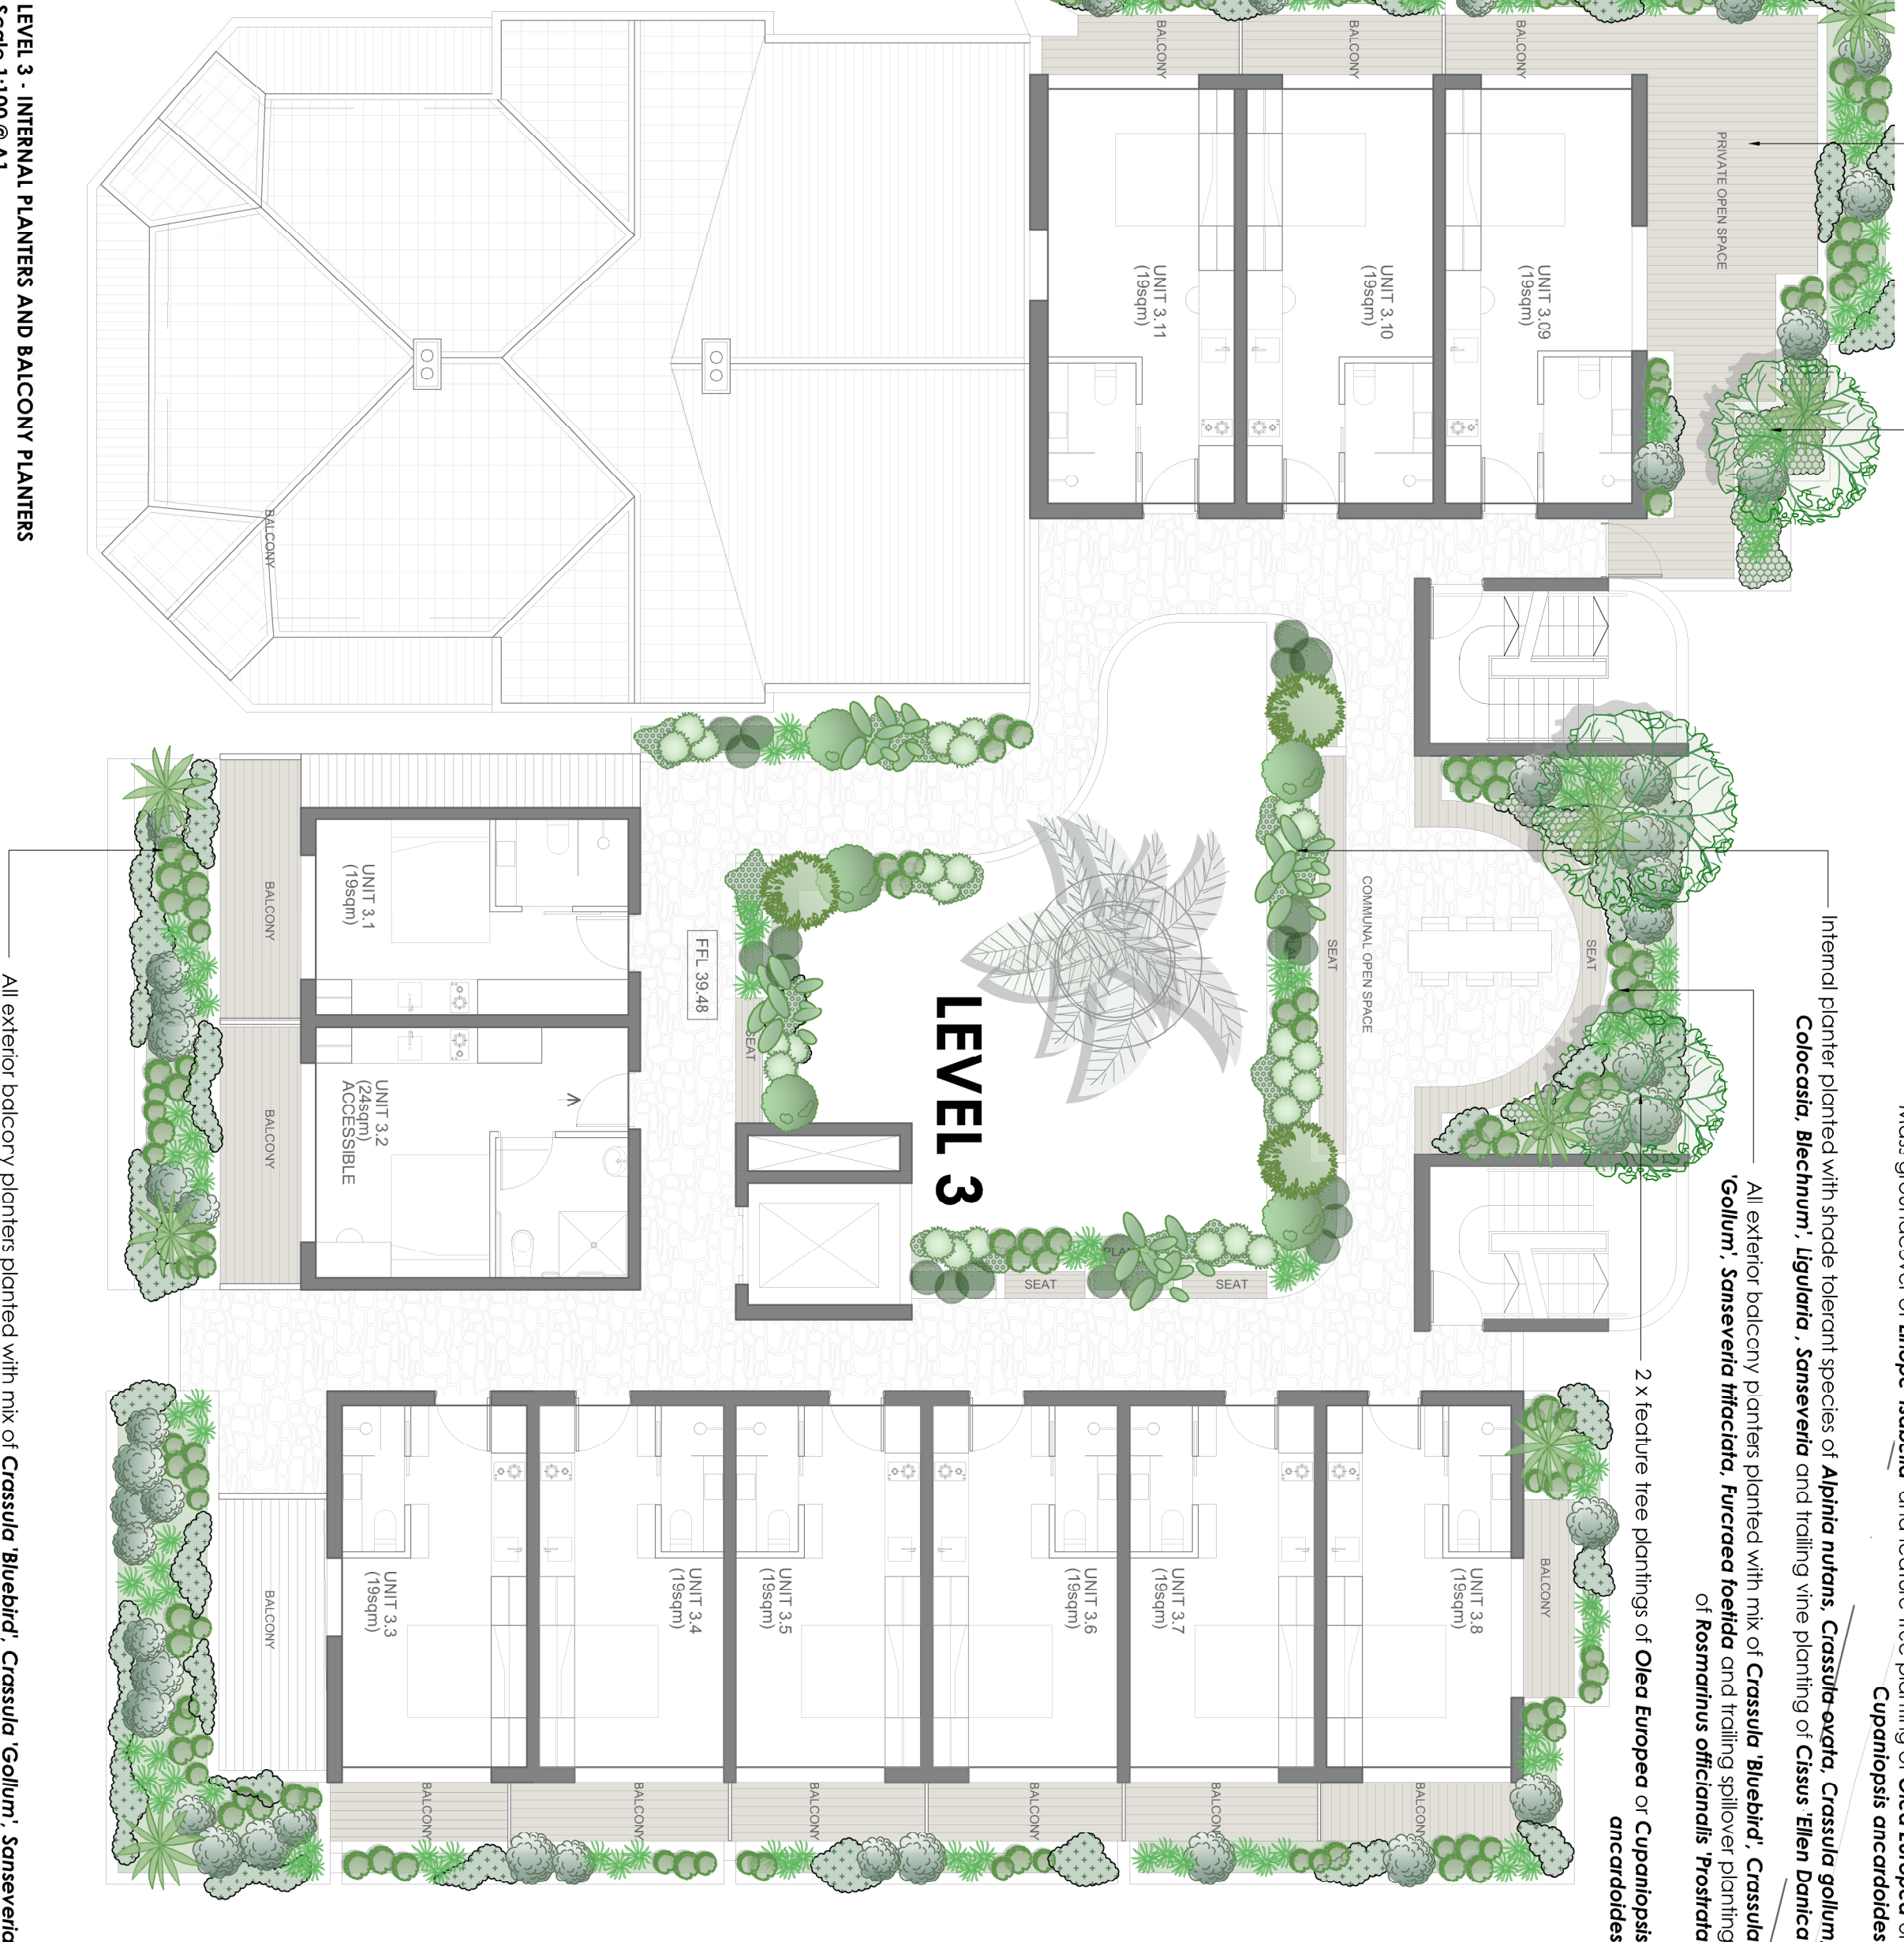

LEVEL 3 - INTERNAL PLANTERS AND BALCONY PLANTERS
Scale 1:100 @ A1

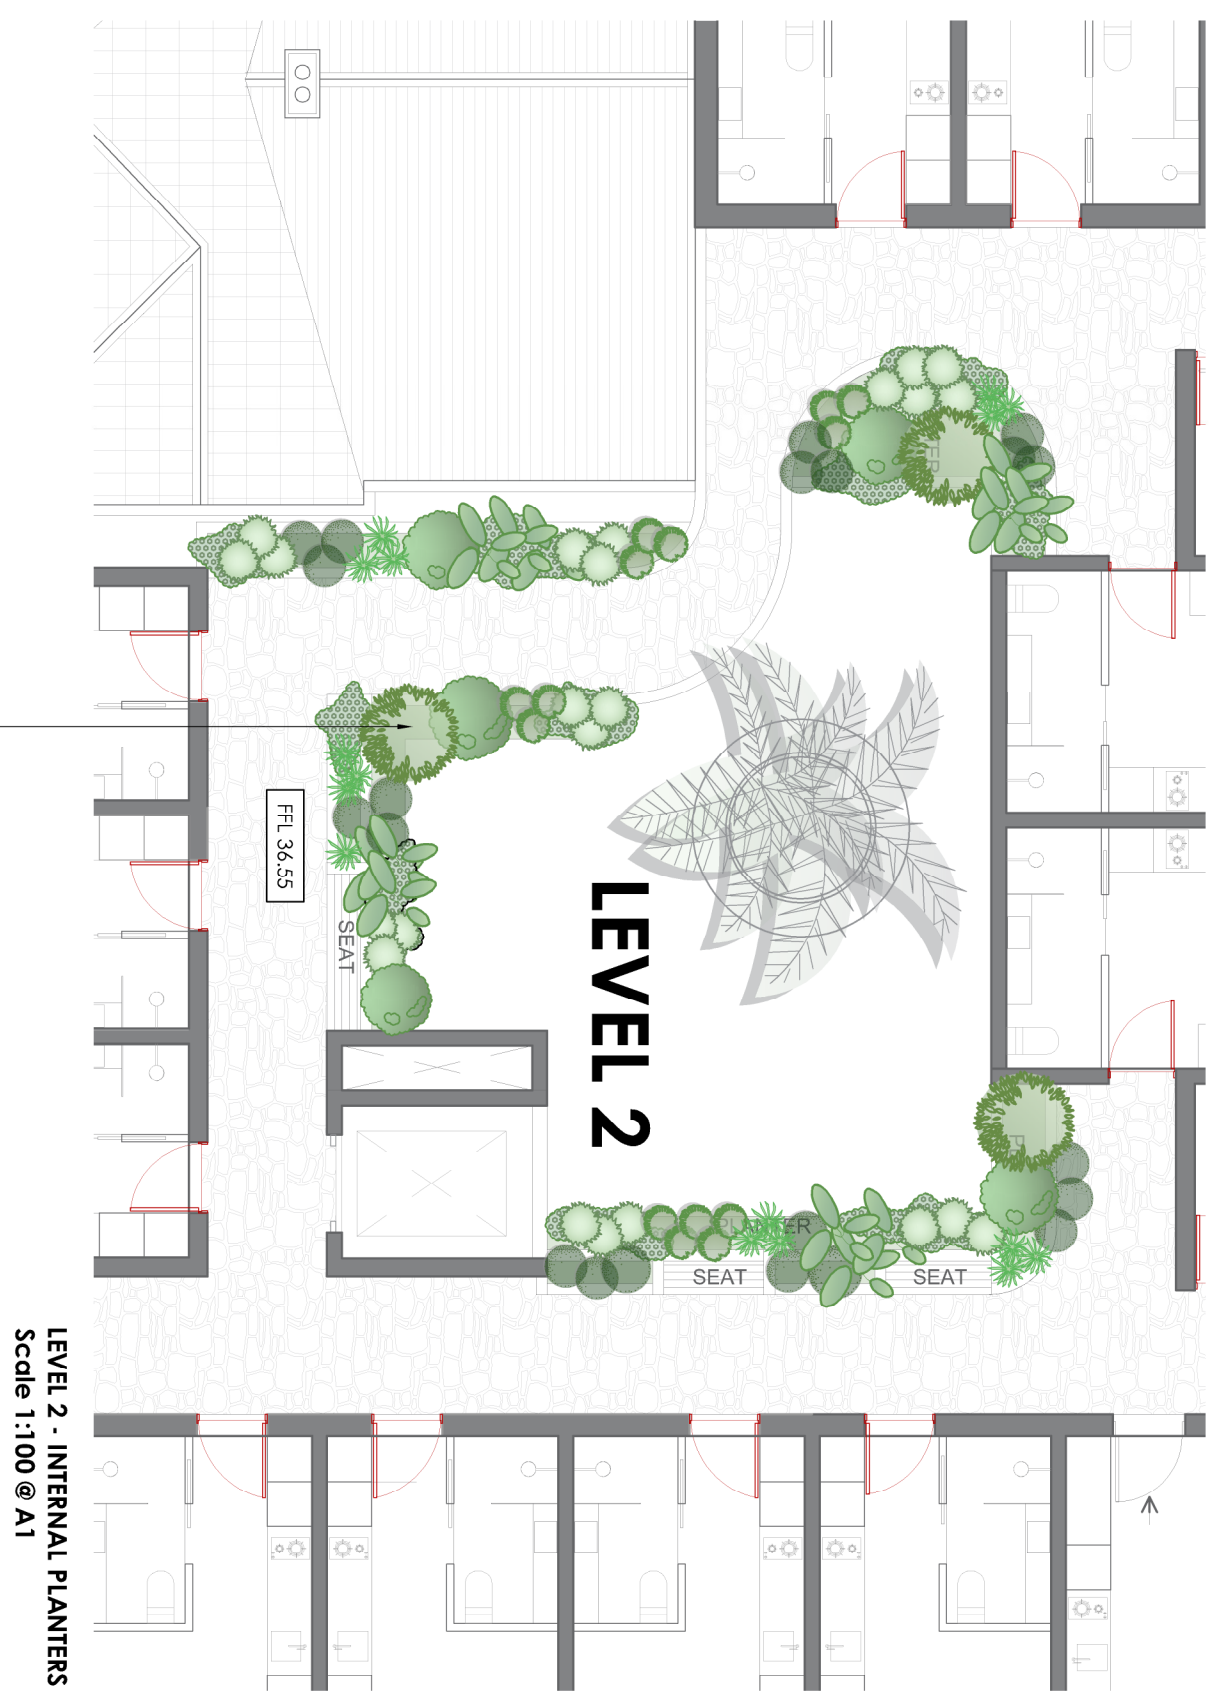

LEVEL 2 - INTERNAL PLANTERS
Scale 1:100 @ A1

Mass groundcover of *Urtica 'Isabellia'* and feature tree planting of *Olea Europaea* or *Cupressus arconoides*

Internal planter planted with shade tolerant species of *Alphita nutans*, *Crassula ovata*, *Crassula gollum*, *Colocasia*, *Blechnum*, *Ligularia*, *Sansevieria* and trailing vine planting of *Cissus*, *Ellen Danica*, *Gollum*, *Sansevieria thiacida*, *Furcraea foetida* and trailing spillover planting of *Rosmarinus officinalis 'Prostratus'*

2 x feature tree plantings of *Olea Europaea* or *Cupressus arconoides*

All exterior balcony planters planted with mix of *Crassula 'Bluebird'*, *Crassula 'Gollum'*, *Sansevieria thiacida*, *Furcraea foetida* and trailing spillover planting of *Rosmarinus officinalis 'Prostratus'*