




SITE LOCATION


| | | CARS | RET | 1BED | 2BED | 3BED | GFA |
|-------|---|------|-----|------|------|------|------|
| B4 | 8 | | | | | | |
| B3 | 8 | | | | | | |
| B2 | 8 | | | | | | |
| B1 | 8 | | | | | | |
| GR | | | 1 | | | | 183 |
| L1 | | | | | 1 | 1 | 40 |
| L2 | | | | 1 | 1 | | 224 |
| L3 | | | | 1 | 1 | | 191 |
| L4 | | | | 1 | 1 | | 191 |
| L5 | | | | 1 | 1 | | 191 |
| L6 | | | | 1 | 1 | | 191 |
| L7 | | | | 1 | 1 | | 191 |
| L8 | | | | 1 | 1 | | 191 |
| L9 | | | | 1 | 1 | | 191 |
| L10 | | | | 1 | 1 | | 191 |
| L11 | | | | 1 | 1 | | 191 |
| L12 | | | | 1 | 1 | | 191 |
| L13 | | | | 1 | 1 | | 191 |
| L14 | | | | 1 | 1 | | 191 |
| TOTAL | | 32 | 1 | 13 | 14 | 1 | 2739 |


| PARKING | | |
|---------|--------|----------|
| RATE | | PROVIDED |
| 1B | 0.6 | 7.8 |
| 2B | 0.9 | 12.6 |
| 3B | 1.4 | 1.4 |
| NON RES | 1 / 30 | 4.3 |
| VISITOR | 0.2 | 5.6 |

| | |
|---------------------|------|
| TOTAL CARS REQUIRED | 31.7 |
| TOTAL CARS PROVIDED | 32 |

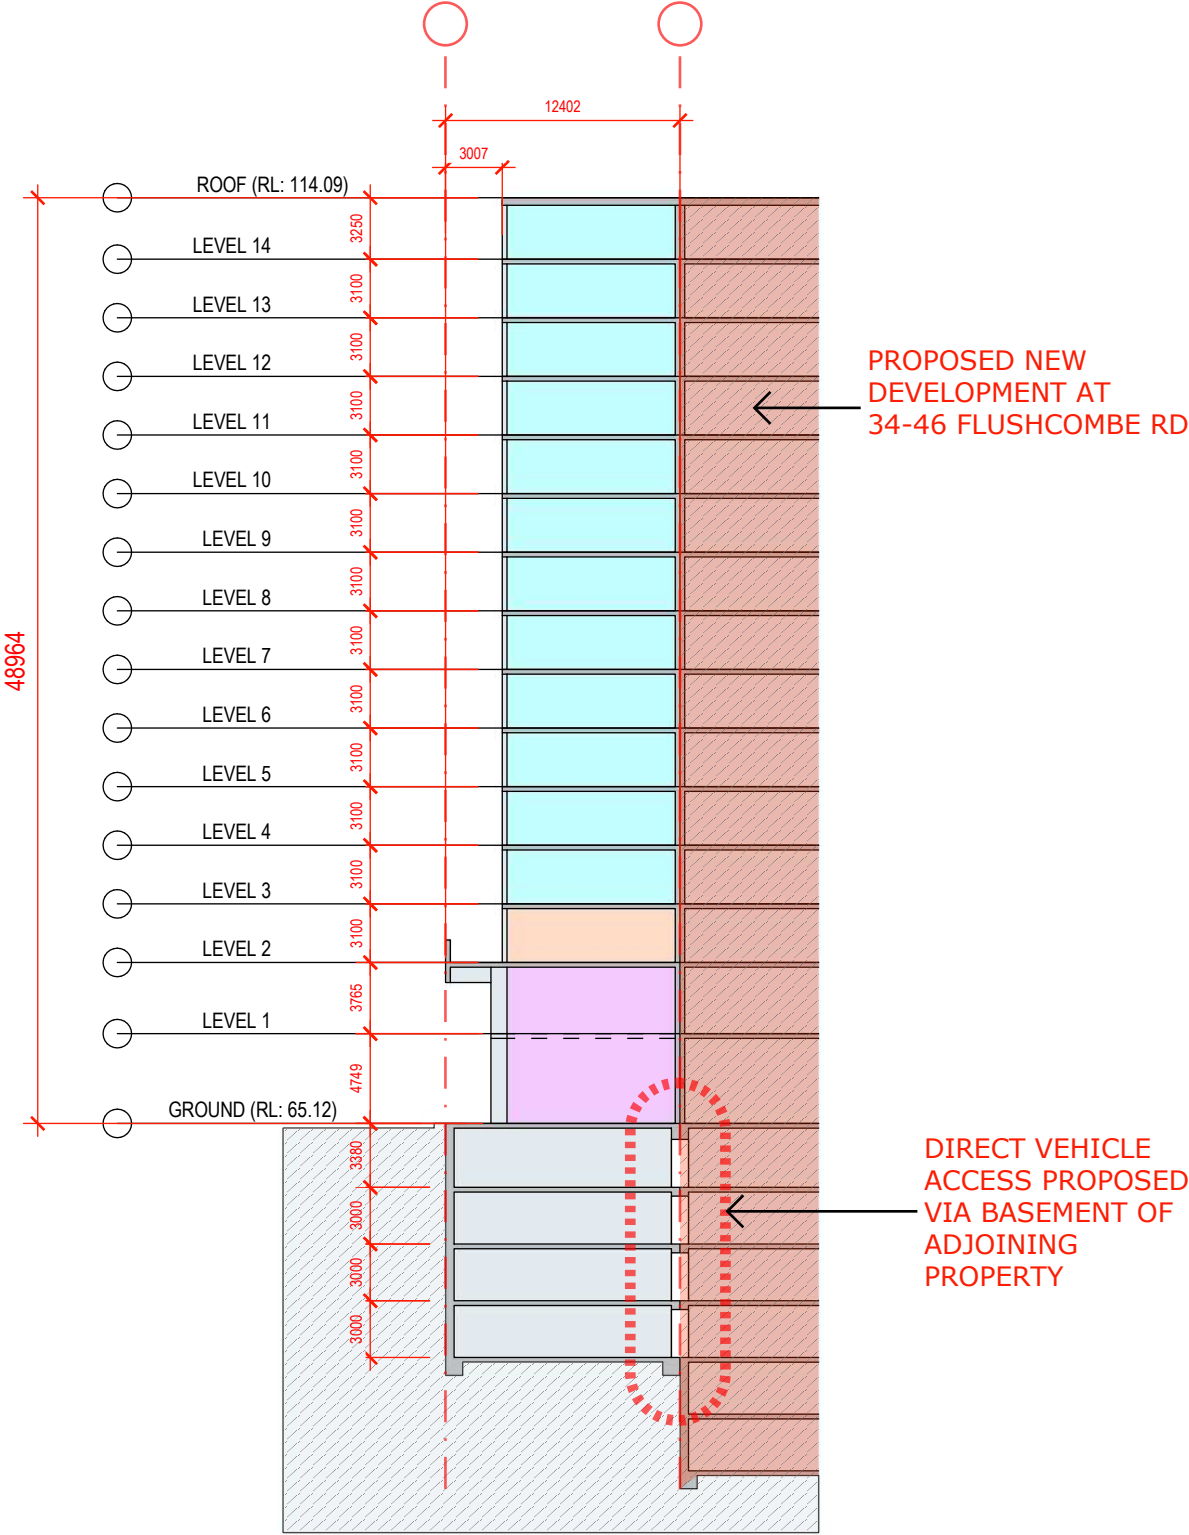

SECTION

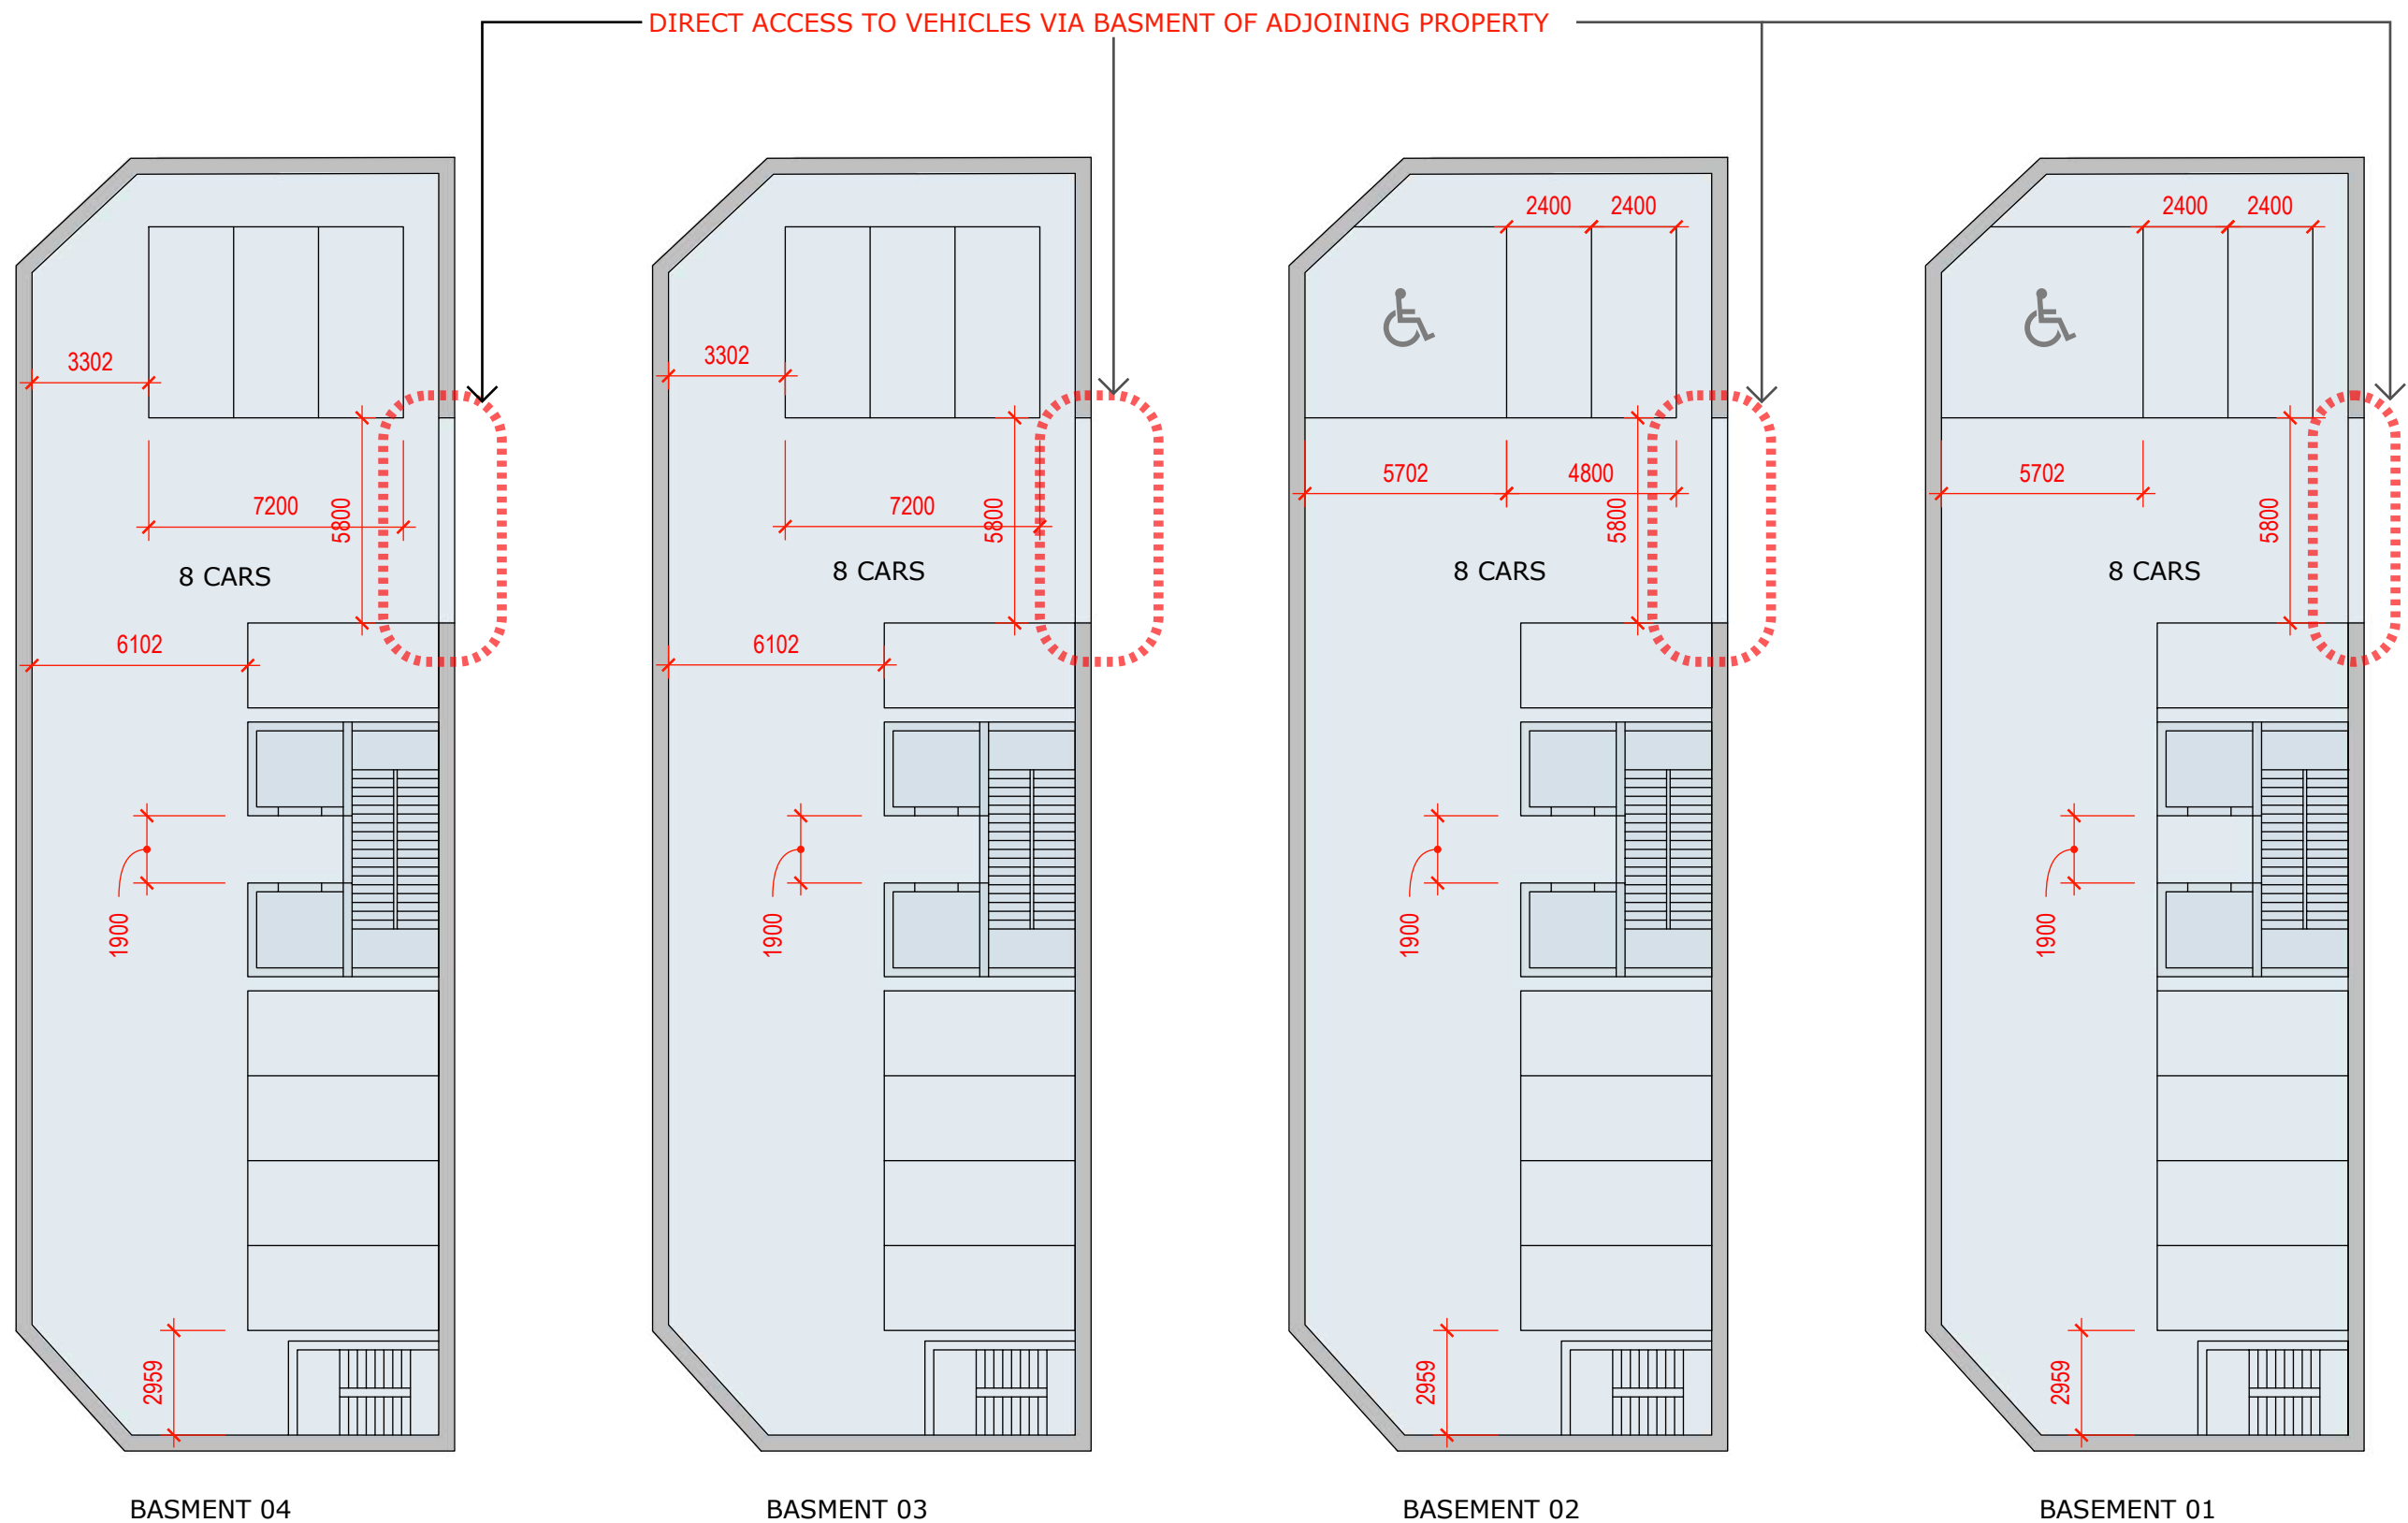

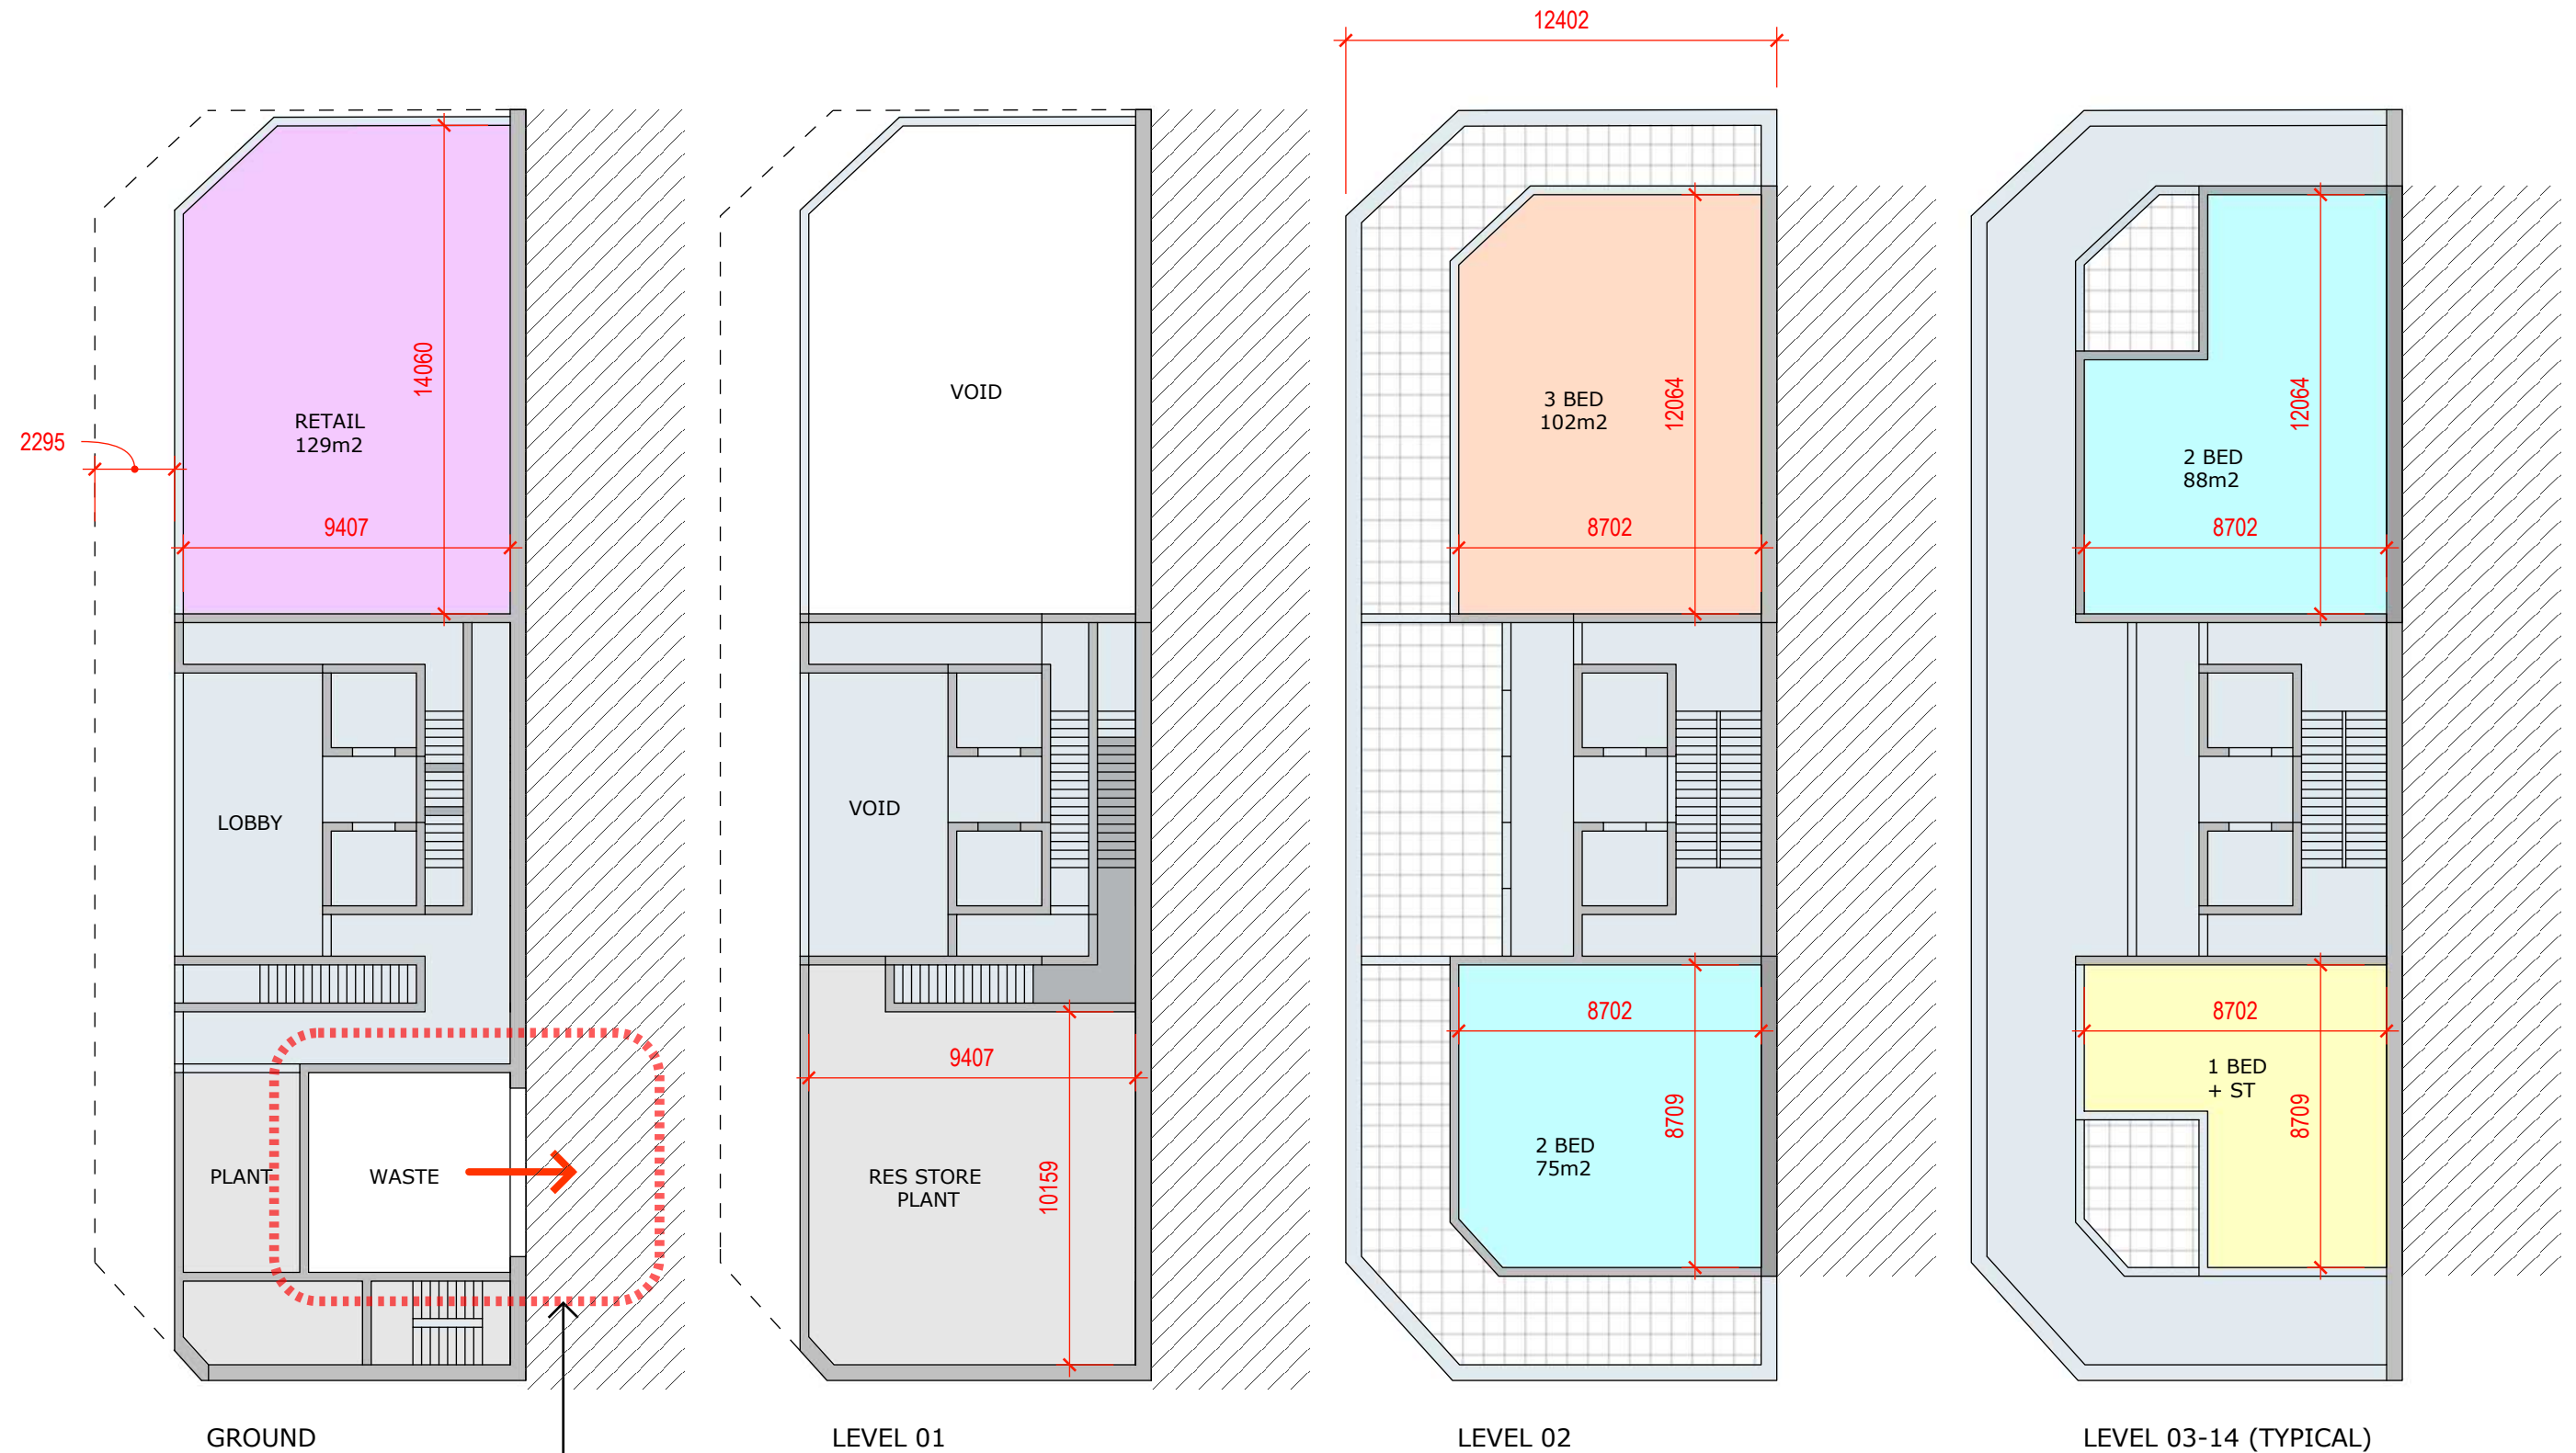

PROPOSED WATE COLLECTION STRATEGY:
IT IS PROPOSED THAT WASTE IS COLLECTED
VIA DIRECT CONNECTION FROM THE WASTE
ROOM TO THE LOADING AREA OF THE ADJOINING
PROPERTY