


THIS DRAWING MAY BE PREPARED IN COLOUR AND MAY BE INCOMPLETE IF COPIED

50mm ON A3 SIZE ORIGINAL

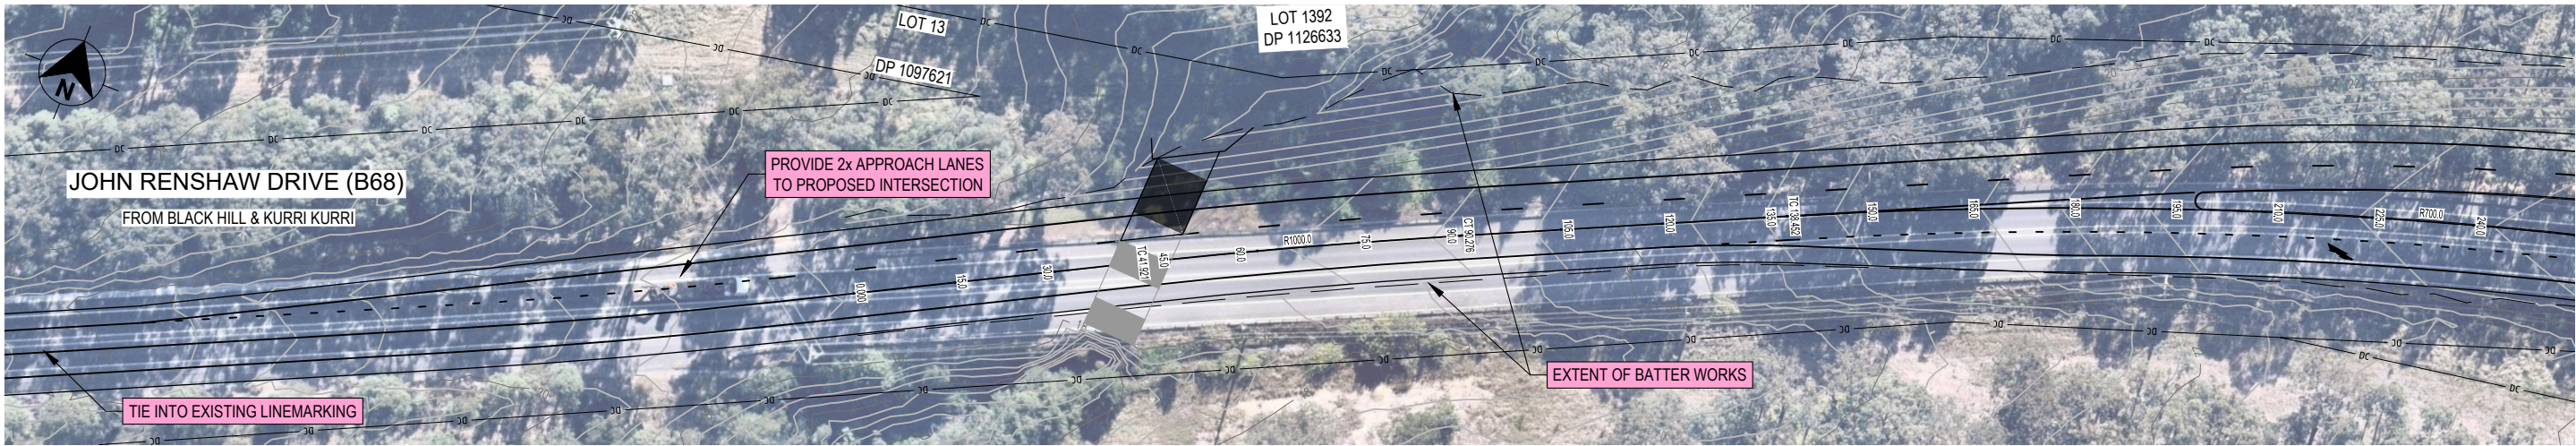

ADJOINS BELOW



ADJOINS ABOVE

ADJOINS SHEET 0502

CIVIL LEGEND


- DC — EXISTING CADASTRAL BOUNDARY
- PROPOSED BOUNDARY
- LANE LINE
- - - CONTINUITY LINE

NOT FOR CONSTRUCTION

DRAWING FILE LOCATION / NAME N:\239590\Drawings\Engineering\Civil\CONCEPT\239590(1)\RMS-CENG-0501(3).dwg				DESIGN LOT CODE ...		DESIGN MODEL FILE(S) USED FOR DOCUMENTATION OF THIS DRAWING ...		PLOT DATE / TIME 6/08/2021 14:25:54		PLOT BY SCOTT HODGES		CLIENT BROADEN MANAGEMENT PTY LTD		CESSNOCK CITY COUNCIL B68 - JOHN RENSHAW DRIVE NEW SIGNALISED TEE INTERSECTION FOR PROPOSED INDUSTRIAL SUBDIVISION STRATEGIC INTERSECTION DESIGN LAYOUT PLAN SHEET 1		A3	
EXTERNAL REFERENCE FILES				WVR No.	APPROVAL	SCALES ON A3 SIZE DRAWING		DRAWINGS / DESIGN PREPARED BY		TITLE		NAME		DATE		RMS REGISTRATION No. TBC	
				1	16.06.21	PRELIMINARY ISSUE				DRAWN		Z.JARVIE		02.06.21		ISSUE STATUS	
				2	29.06.21	UPDATE WATERMAIN ALIGNMENT AS CONSTRUCTED				DRG CHECK		R.KERR		04.06.21		CONCEPT DESIGN	
				3	06.07.21	PROPOSED WATERMAIN VALVE RELOCATIONS SHOWN				DESIGN		Z.JARVIE		03.08.18		EDMS No.	
				4	06.08.21	LIMIT OF WORKS REFINED				DESIGN CHECK		-		-		SHEET No.	
										DESIGN MNGR		-		-		RD-0501	
										PROJECT MNGR		R.KERR		-		PART 1	
																ISSUE 4	

THIS DRAWING MAY BE PREPARED IN COLOUR AND MAY BE INCOMPLETE IF COPIED

50mm ON A3 SIZE ORIGINAL

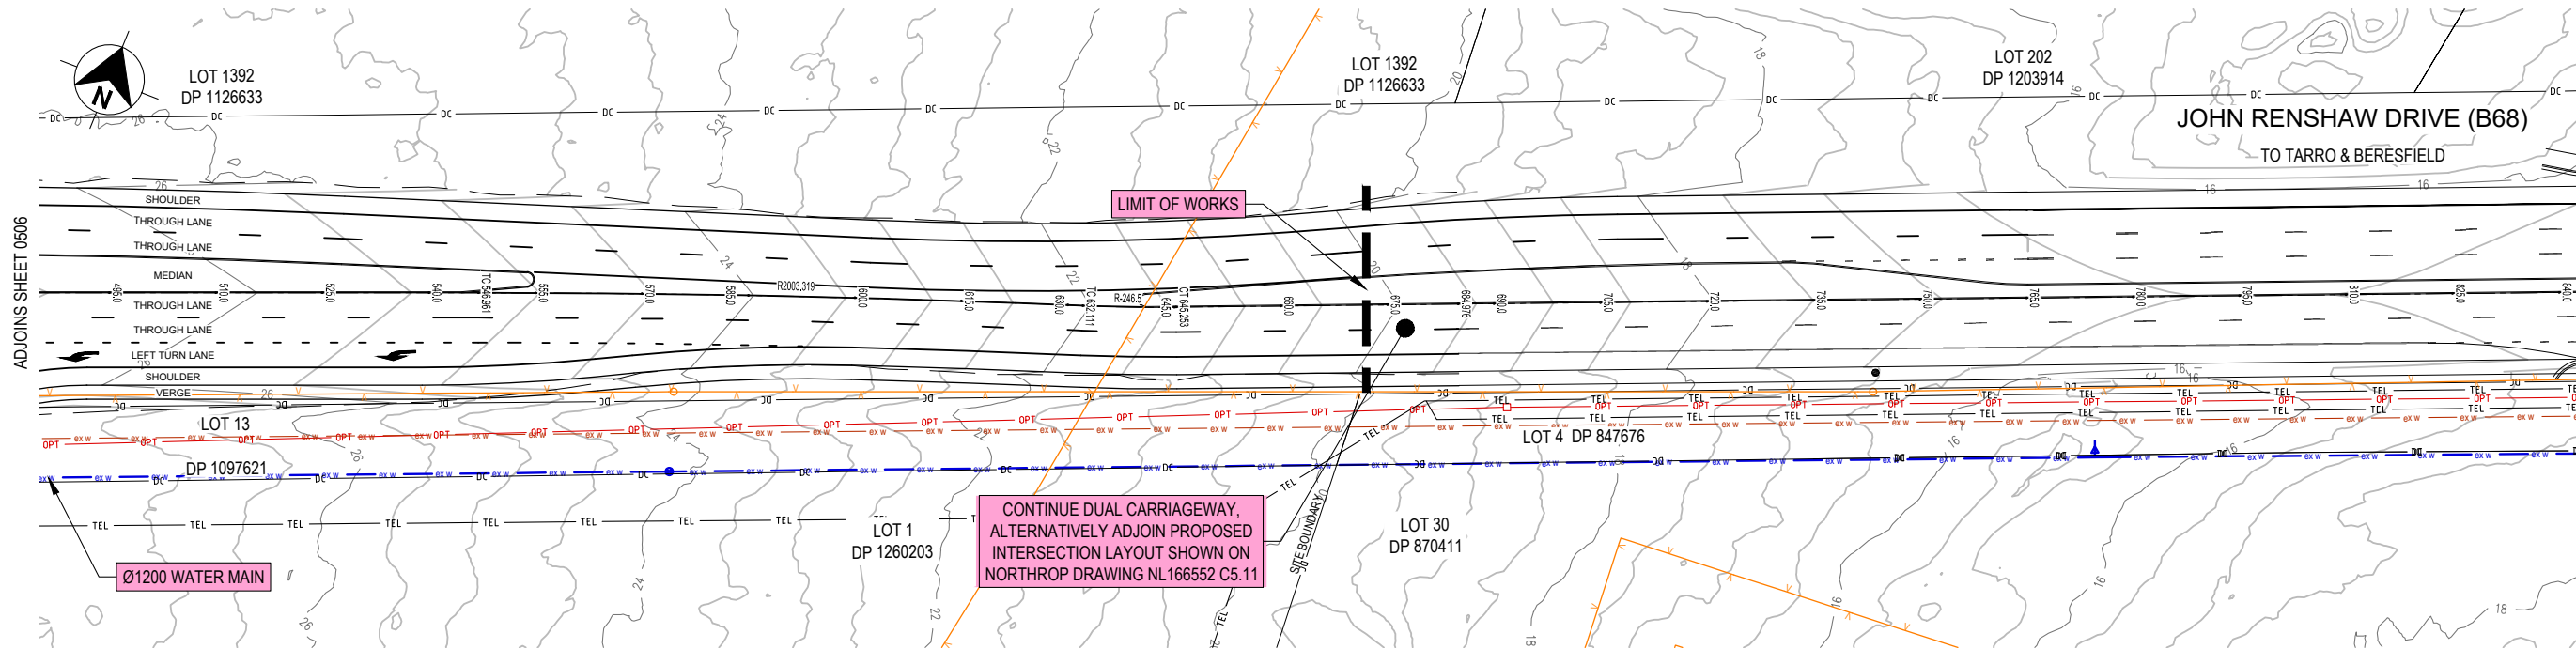

CIVIL LEGEND

DC	EXISTING CADASTRAL BOUNDARY
---	PROPOSED BOUNDARY
---	LANE LINE
---	CONTINUITY LINE

SERVICES LEGEND


---	OVERHEAD POWERLINE
---	DBYD OPTUS
---	DBYD TELSTRA
---	DBYD HUNTER WATER TRUNK
---	DBYD HUNTER WATER ABANDONED
---	HUNTER WATER Ø1200 TRUNK (WAE)
---	PROPOSED WATER

NOT FOR CONSTRUCTION


DRAWING FILE LOCATION / NAME N:\239590\Drawings\Engineering\Civil\CONCEPT\239590(1)\RMS-CENG-0501(3).dwg				DESIGN LOT CODE ...	DESIGN MODEL FILE(S) USED FOR DOCUMENTATION OF THIS DRAWING ...		PLOT DATE / TIME 6/08/2021 14:26:09	PLOT BY SCOTT HODGES	CLIENT BROADEN MANAGEMENT PTY LTD		CESSNOCK CITY COUNCIL B68 - JOHN RENSHAW DRIVE NEW SIGNALISED TEE INTERSECTION FOR PROPOSED INDUSTRIAL SUBDIVISION STRATEGIC INTERSECTION DESIGN UTILITIES PLAN SHEET 2	A3
EXTERNAL REFERENCE FILES	REV	DATE	AMENDMENT / REVISION DESCRIPTION	WVR No.	APPROVAL	SCALES ON A3 SIZE DRAWING	DRAWINGS / DESIGN PREPARED BY	TITLE	NAME	DATE	RMS REGISTRATION No.	PART
	1	16.06.21	PRELIMINARY ISSUE	-	-	 CO-ORDINATE SYSTEM GDA94 MGA ZONE 56	 Hunter Office Unit 7/335 Hillborough Rd Warners Bay N.S.W. 2282 Phone: (02) 4978 5100 Fax: (02) 4978 5199 email: hunter@adwjohnson.com.au www.adwjohnson.com.au ADN: 62 129 445 398	DRAWN	Z.JARVIE	02.06.21	TBC	1
	2	29.06.21	UPDATE WATERMAIN ALIGNMENT AS CONSTRUCTED	-	-			DRG CHECK	R.KERR	04.06.21		
	3	06.07.21	PROPOSED WATERMAIN VALVE RELOCATIONS SHOWN	-	-			DESIGN	Z.JARVIE	03.08.18		
	4	06.08.21	LIMIT OF WORKS REFINED	-	-			DESIGN CHECK	-	-		
						HEIGHT DATUM AHD		DESIGN MNGR	-	-	ISSUE STATUS CONCEPT DESIGN	4
								PROJECT MNGR	R.KERR	-	EDMS No. -	SHEET No. RD-0507

THIS DRAWING MAY BE PREPARED IN COLOUR AND MAY BE INCOMPLETE IF COPIED

50mm ON A3 SIZE ORIGINAL

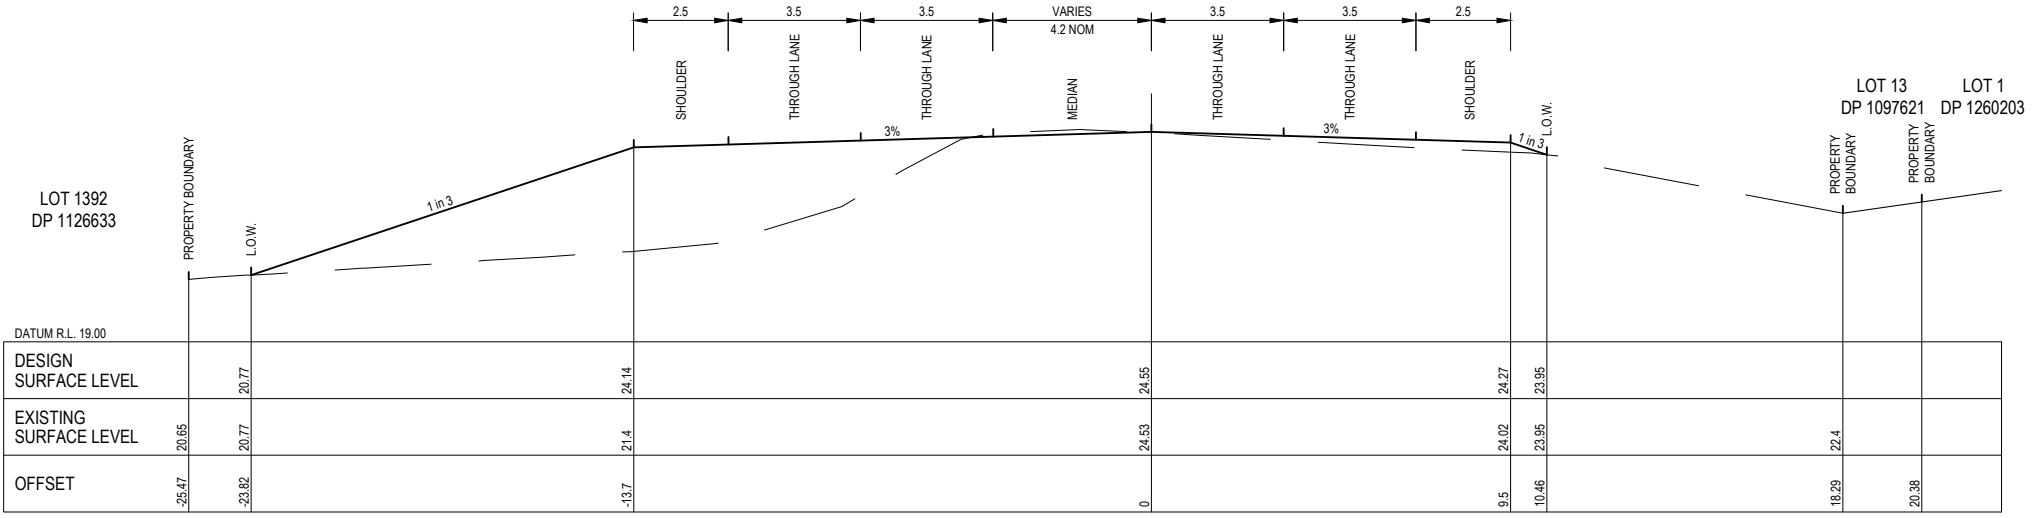

CH 225

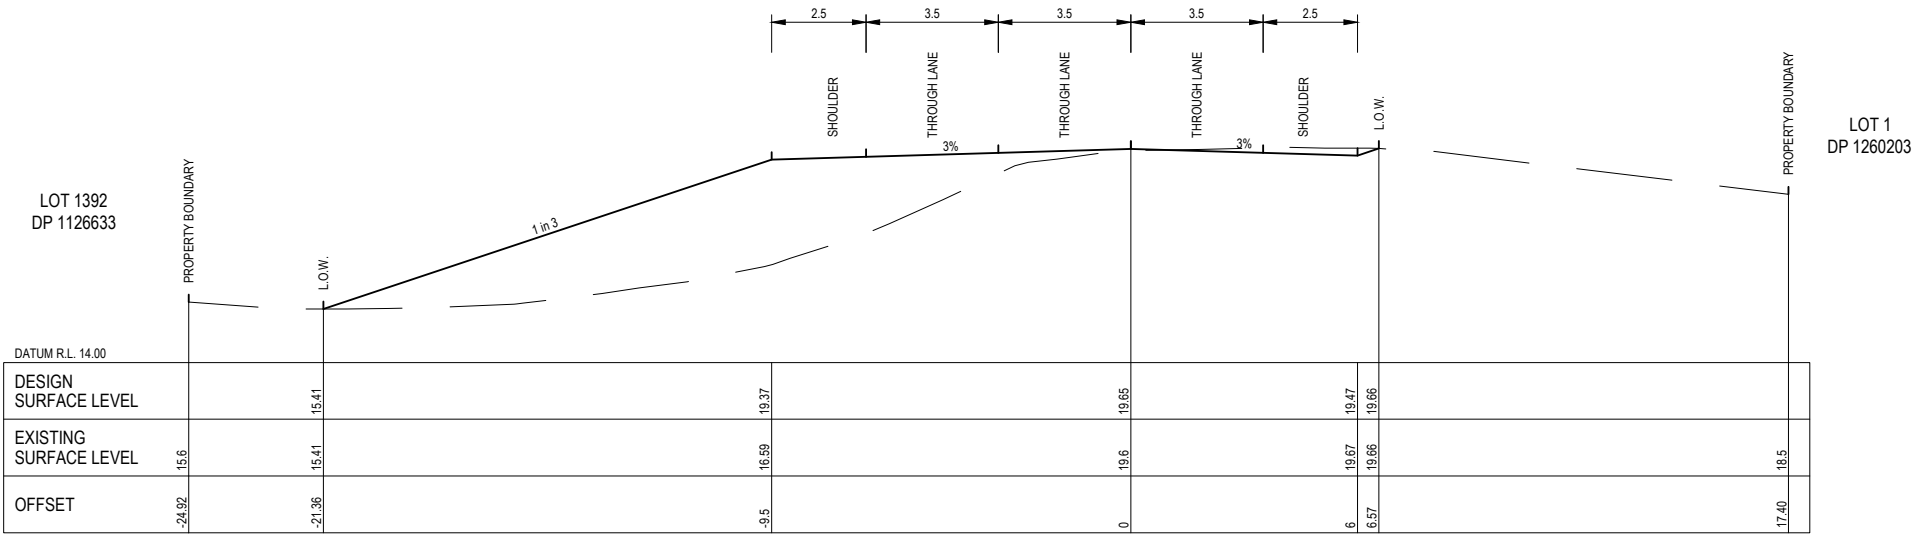

CH 105

NOT FOR CONSTRUCTION

DRAWING FILE LOCATION / NAME N:\239590\Drawings\Engineering\Civil\CONCEPT\239590(1)\RMS-CENG-0521(2).dwg					DESIGN LOT CODE ...		DESIGN MODEL FILE(S) USED FOR DOCUMENTATION OF THIS DRAWING ...					PLOT DATE / TIME 6/08/2021 14:26:16			PLOT BY SCOTT HODGES			CLIENT BROADEN MANAGEMENT PTY LTD			CESSNOCK CITY COUNCIL B68 - JOHN RENSHAW DRIVE NEW SIGNALISED INTERSECTION FOR PROPOSED INDUSTRIAL SUBDIVISION STRATEGIC INTERSECTION DESIGN TYPICAL CROSS SECTIONS			A3																		
EXTERNAL REFERENCE FILES					REV	DATE	AMENDMENT / REVISION DESCRIPTION			WVR No.	APPROVAL	SCALES ON A3 SIZE DRAWING			DRAWINGS / DESIGN PREPARED BY					TITLE			NAME	DATE	PREPARED FOR			RMS REGISTRATION No. TBC			PART 1											
					1	16.06.21	PRELIMINARY ISSUE			-	-	0 2 4 6 8			 Hunter Office Unit 71355 Hillsborough Rd Warners Bay N.S.W. 2282 Phone: (02) 4978 5100 Fax: (02) 4978 5198 email: hunter@adwjohnson.com.au www.adwjohnson.com.au ABN: 62 129 445 398					DRAWN			Z.JARVIE	02.06.21								DESIGN CHECK			-	-	ISSUE STATUS CONCEPT DESIGN			EDMS No. -	SHEET No. RD-0511	ISSUE 4
					2	29.06.21	UPDATE WATERMAIN ALIGNMENT AS CONSTRUCTED			-	-	VERTICAL SCALE 1:200m								DRG CHECK			R.KERR	04.06.21								DESIGN			Z.JARVIE	03.08.18						
					3	06.07.21	PROPOSED WATERMAIN VALVE RELOCATIONS SHOWN			-	-	0 2 4 6 8								DESIGN MNGR			-	-								PROJECT MNGR			R.KERR	-						
					4	06.08.21	LIMIT OF WORKS REFINED			-	-	HORIZONTAL SCALE 1:1000m																														
											CO-ORDINATE SYSTEM GDA94 MGA ZONE 56			HEIGHT DATUM AHD																												

50mm ON A3 SIZE ORIGINAL




NOT FOR CONSTRUCTION


DRAWING FILE LOCATION / NAME N:\239590\Drawings\Engineering\Civil\CONCEPT\239590(1)RMS-CENG-0521(2).dwg				DESIGN LOT CODE ...		DESIGN MODEL FILE(S) USED FOR DOCUMENTATION OF THIS DRAWING ...				PLOT DATE / TIME 6/08/2021 14:26:17		PLOT BY SCOTT HODGES		CLIENT BROADEN MANAGEMENT PTY LTD		CESSNOCK CITY COUNCIL B68 - JOHN RENSHAW DRIVE NEW SIGNALISED INTERSECTION FOR PROPOSED INDUSTRIAL SUBDIVISION STRATEGIC INTERSECTION DESIGN TYPICAL CROSS SECTIONS				A3					
EXTERNAL REFERENCE FILES				REV		DATE		AMENDMENT / REVISION DESCRIPTION		WWR No.		APPROVAL				SCALES ON A3 SIZE DRAWING				DRAWINGS / DESIGN PREPARED BY					
-				1		16.06.21		PRELIMINARY ISSUE		-		-		0 2 4 6 8 VERTICAL SCALE 1:200m				adw Johnson Hunter Office Unit 7/350 Hillborough Rd Warners Bay N.S.W. 2282 Phone: (02) 4978 5100 Fax: (02) 4978 5199 email: hunter@adwjohnson.com.au www.adwjohnson.com.au ABN 62 129 445 398							
-				2		29.06.21		UPDATE WATERMAIN ALIGNMENT AS CONSTRUCTED		-		-		0 2 4 6 8 HORIZONTAL SCALE 1:1000m											
-				3		06.07.21		PROPOSED WATERMAIN VALVE RELOCATIONS SHOWN		-		-													
-				4		06.08.21		LIMIT OF WORKS REFINED		-		-													
														DESIGN CHECK		-		-		PREPARED FOR					
														DESIGN MNGR		-		-							
														PROJECT MNGR		R.KERR		-							
																		RMS REGISTRATION No. TBC		PART 1					
																		ISSUE STATUS CONCEPT DESIGN		EDMS No. -		SHEET No. RD-0512		ISSUE 4	

THIS DRAWING MAY BE PREPARED IN COLOUR AND MAY BE INCOMPLETE IF COPIED

0 5 10 15 20 25 30 35 40 45 50mm ON A3 SIZE ORIGINAL

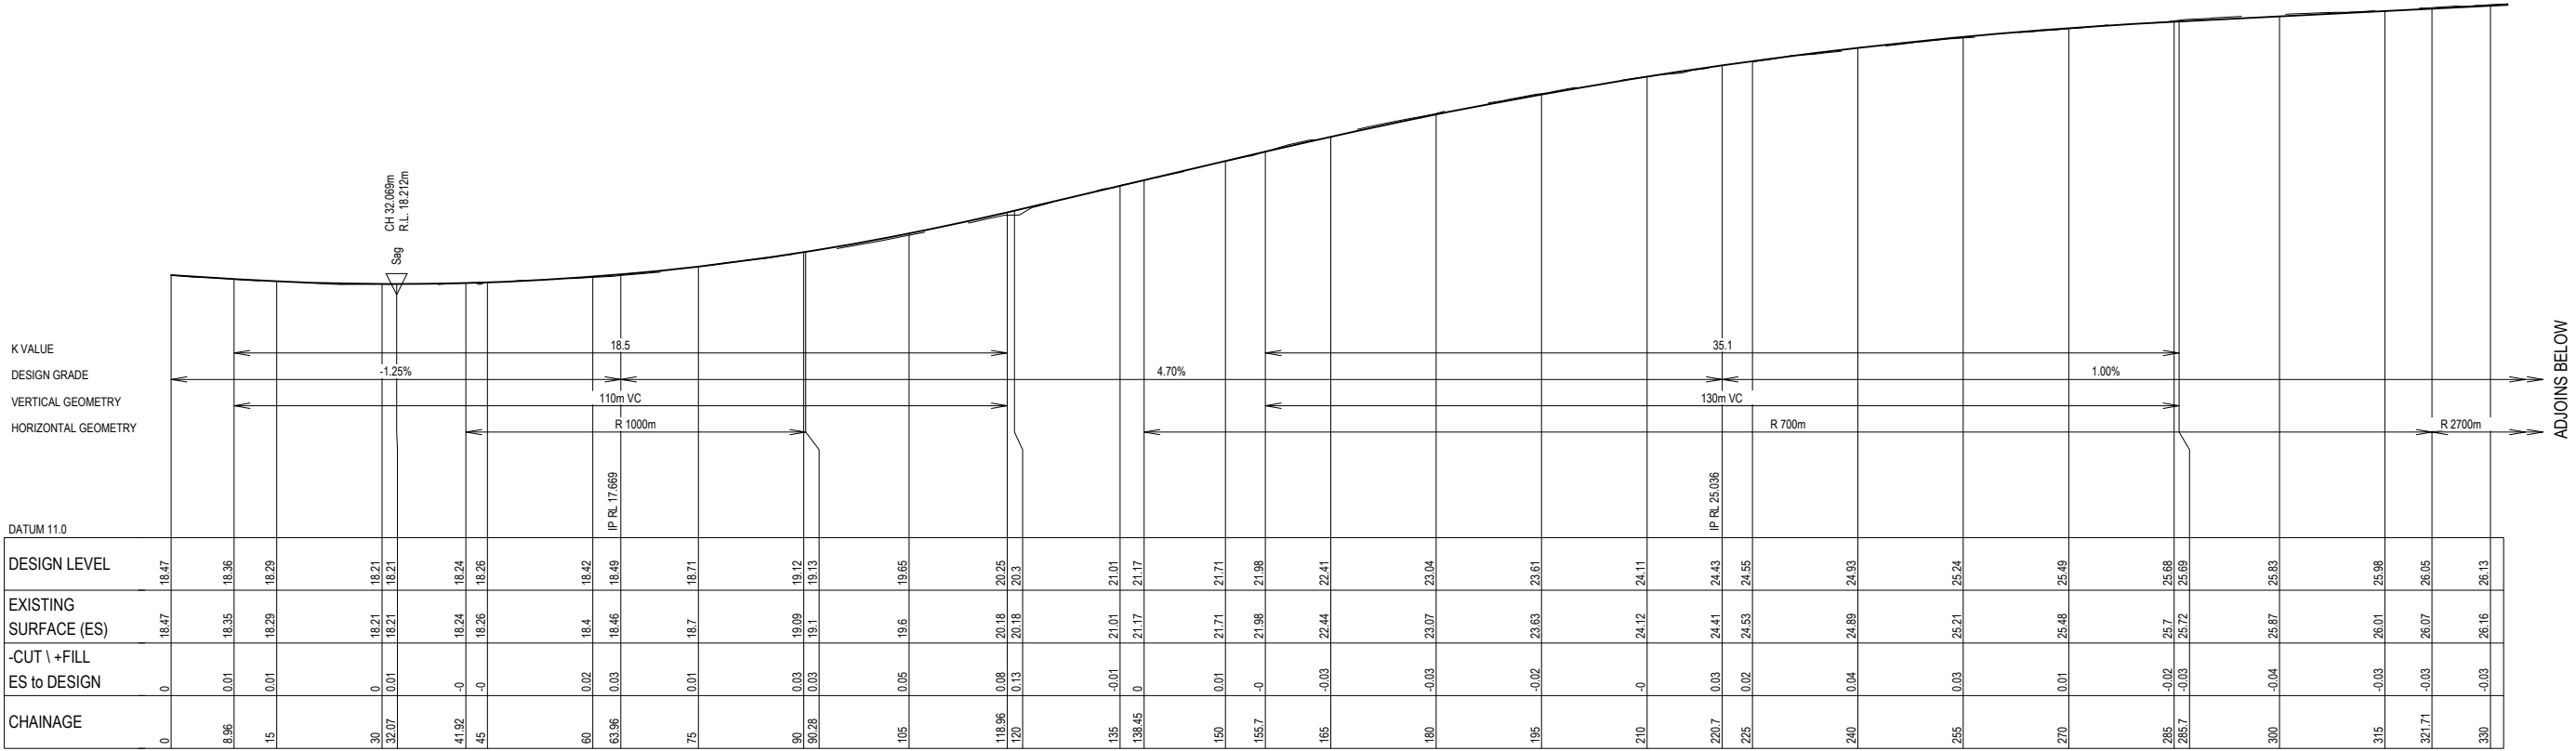

LONGITUDINAL SECTION JOHN RENSHAW DRIVE (B68)

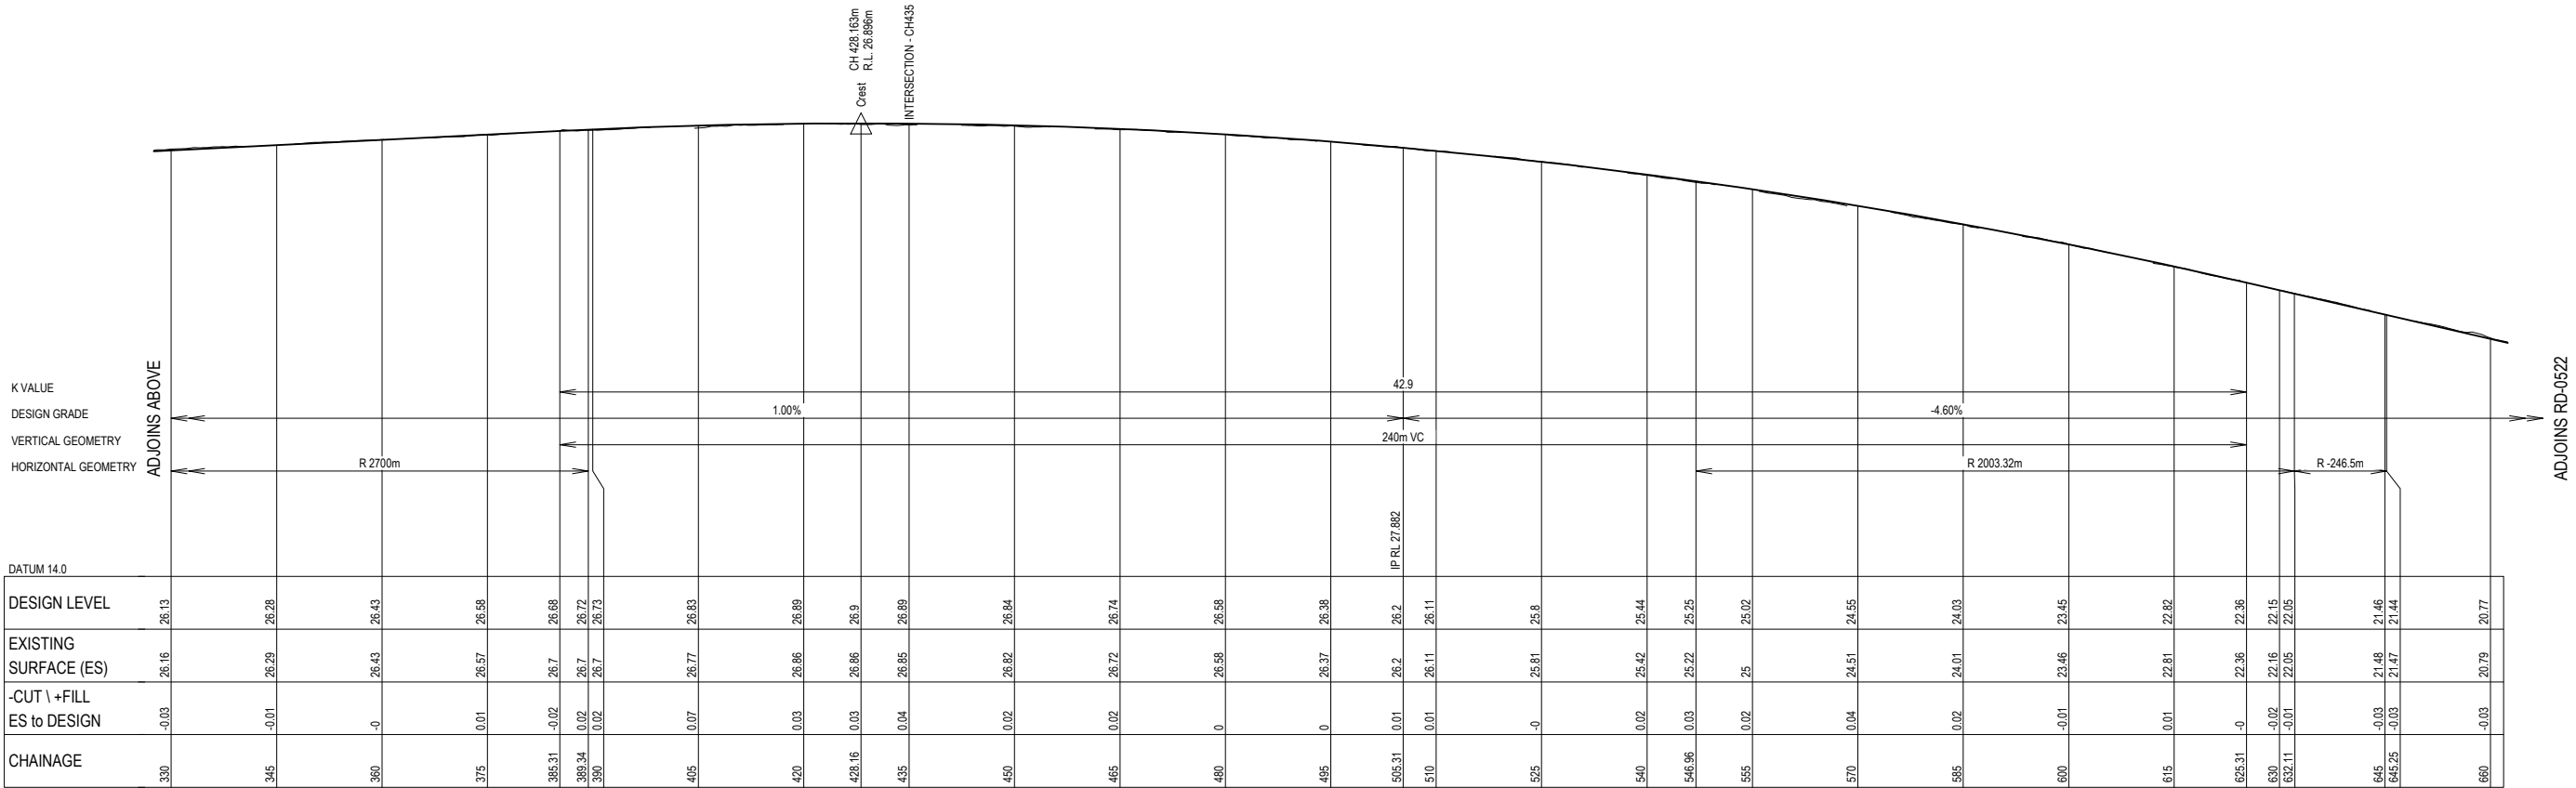


LONGITUDINAL SECTION JOHN RENSHAW DRIVE (B68)

NOT FOR CONSTRUCTION


DRAWING FILE LOCATION / NAME N:\239590\Drawings\Engineering\Civil\CONCEPT\239590(1)\RMS-CENG-0521(2).dwg					DESIGN LOT CODE ...		DESIGN MODEL FILE(S) USED FOR DOCUMENTATION OF THIS DRAWING ...					PLOT DATE / TIME 6/08/2021 14:26:22			PLOT BY SCOTT HODGES			CLIENT BROADEN MANAGEMENT PTY LTD			CESSNOCK CITY COUNCIL B68 - JOHN RENSHAW DRIVE NEW SIGNALISED INTERSECTION FOR PROPOSED INDUSTRIAL SUBDIVISION STRATEGIC INTERSECTION DESIGN LONGITUDINAL SECTION					A3																
EXTERNAL REFERENCE FILES				REV	DATE	AMENDMENT / REVISION DESCRIPTION		WVR No.	APPROVAL	SCALES ON A3 SIZE DRAWING			DRAWINGS / DESIGN PREPARED BY					TITLE		NAME		DATE		PREPARED FOR			RMS REGISTRATION No.		TBC		PART 1											
				1	16.06.21	PRELIMINARY ISSUE		-	-	 VERTICAL SCALE 1:200m			 Hunter Office Unit 7/335 Hillsborough Rd Warners Bay N.S.W. 2282 Phone: (02) 4978 5100 Fax: (02) 4978 5199 email: hunter@adwjohnson.com.au www.adwjohnson.com.au ABN 62 129 445 398					DRAWN		Z.JARVIE		02.06.21					DRG CHECK		R.KERR		04.06.21		DESIGN		Z.JARVIE		03.08.18		ISSUE STATUS		EDMS No.	
				2	29.06.21	UPDATE WATERMAIN ALIGNMENT AS CONSTRUCTED		-	-									DESIGN CHECK		-		-				CONCEPT DESIGN		-		RD-0521		4										
				3	06.07.21	PROPOSED WATERMAIN VALVE RELOCATIONS SHOWN		-	-									DESIGN MNGR		-		-																				
				4	06.08.21	LIMIT OF WORKS REFINED		-	-	 HORIZONTAL SCALE 1:1000m								PROJECT MNGR		R.KERR		-																				
										CO-ORDINATE SYSTEM GDA94 MGA ZONE 56			HEIGHT DATUM AHD																													

THIS DRAWING MAY BE PREPARED IN COLOUR AND MAY BE INCOMPLETE IF COPIED

0 5 10 15 20 25 30 35 40 45 50mm ON A3 SIZE ORIGINAL

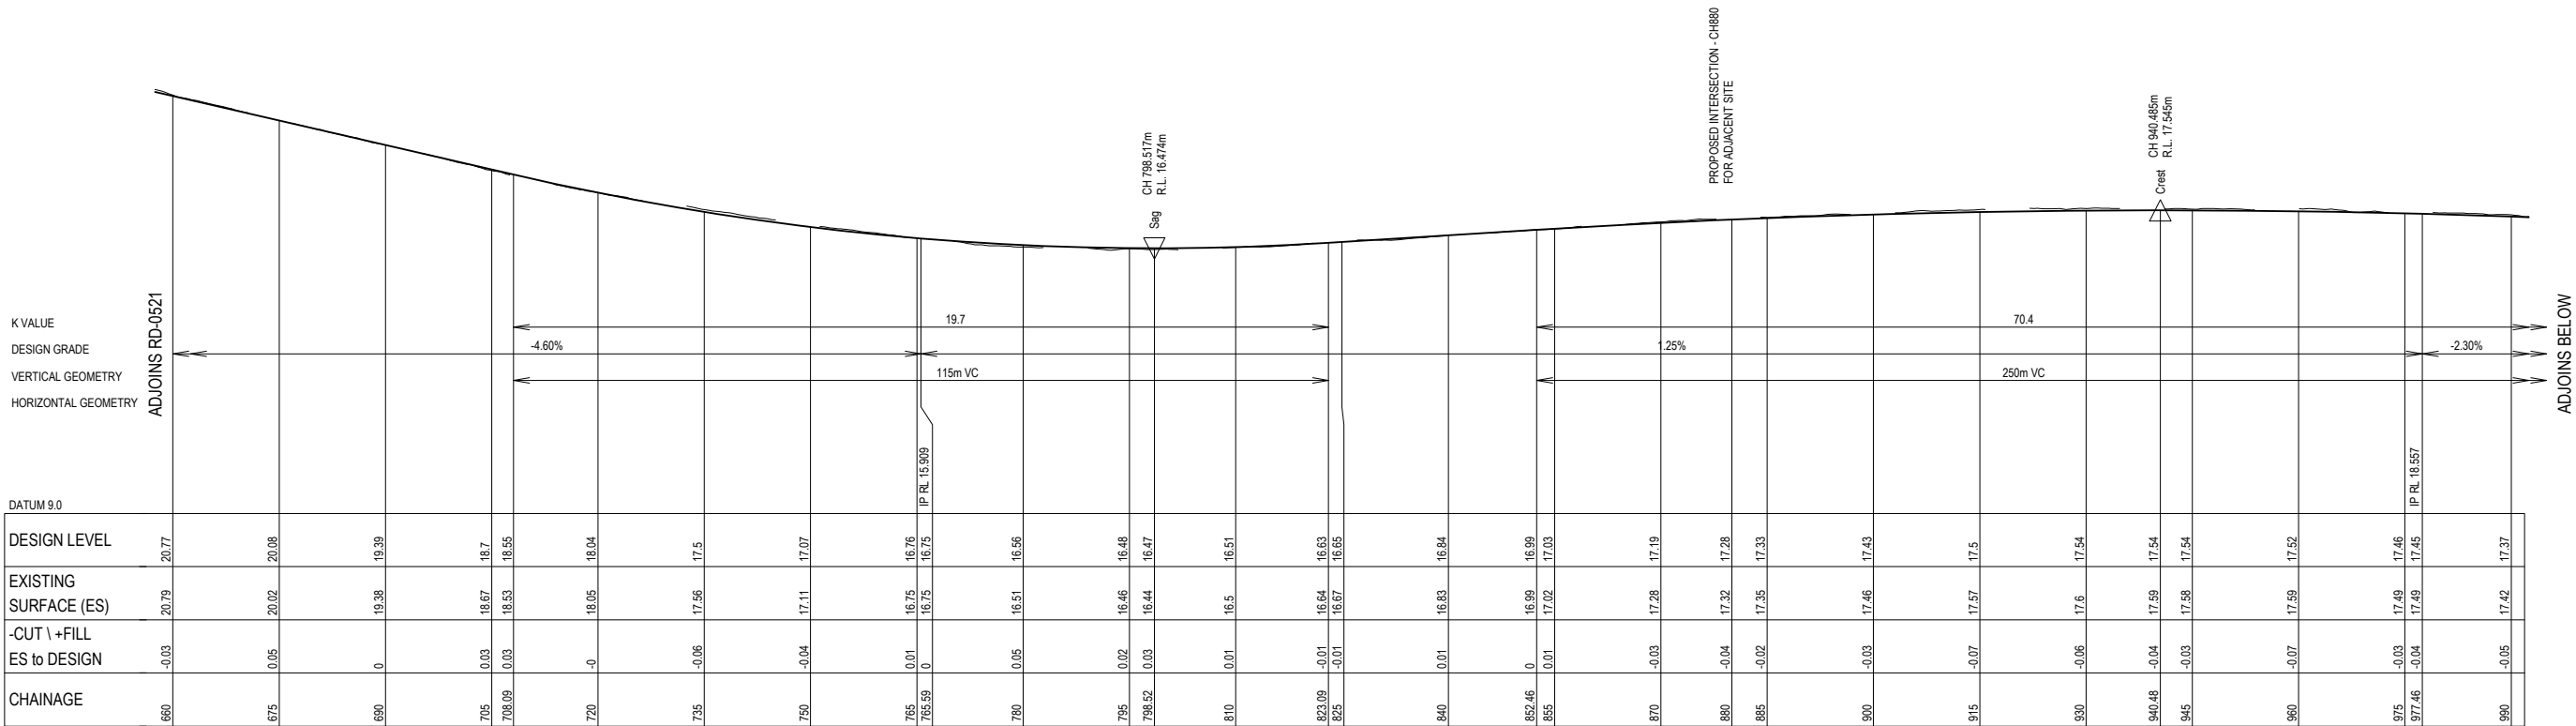

LONGITUDINAL SECTION JOHN RENSHAW DRIVE (B68)

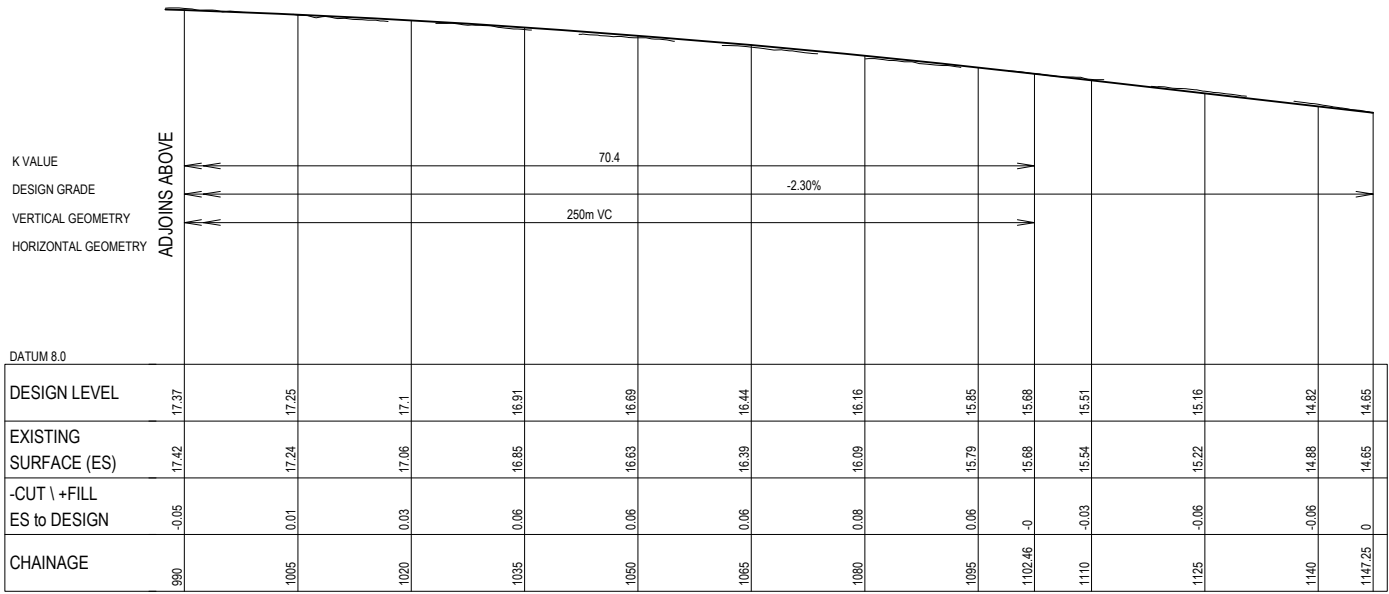

LONGITUDINAL SECTION JOHN RENSHAW DRIVE (B68)

NOT FOR CONSTRUCTION

DRAWING FILE LOCATION / NAME N:\239590\Drawings\Engineering\Civil\CONCEPT\239590(1)\RMS-CENG-0521(2).dwg				DESIGN LOT CODE ...		DESIGN MODEL FILE(S) USED FOR DOCUMENTATION OF THIS DRAWING ...		PLOT DATE / TIME 6/08/2021 14:26:27		PLOT BY SCOTT HODGES		CLIENT BROADEN MANAGEMENT PTY LTD		CESSNOCK CITY COUNCIL B68 - JOHN RENSHAW DRIVE NEW SIGNALISED INTERSECTION FOR PROPOSED INDUSTRIAL SUBDIVISION STRATEGIC INTERSECTION DESIGN LONGITUDINAL SECTION		A3
EXTERNAL REFERENCE FILES				WVR No.	APPROVAL	SCALES ON A3 SIZE DRAWING		TITILE		NAME		DATE		RMS REGISTRATION No. TBC		PART 1
				-	-	0 2 4 6 8 VERTICAL SCALE 1:200m		DRAWN		Z.JARVIE		02.06.21		ISSUE STATUS CONCEPT DESIGN		ISSUE 4
				-	-	0 10 20 30 40 HORIZONTAL SCALE 1:1000m		DRG CHECK		R.KERR		04.06.21		EDMS No.		SHEET No. RD-0522
				-	-	CO-ORDINATE SYSTEM GDA94 MGA ZONE 56		DESIGN		Z.JARVIE		03.08.18				
				-	-	HEIGHT DATUM AHD		DESIGN CHECK		-		-				
				-	-			DESIGN MNGR		-		-				
				-	-			PROJECT MNGR		R.KERR		-				

adw
johnson

Hunter Office
Unit 7/335 Hillborough Rd
Warners Bay N.S.W. 2282
Phone: (02) 4978 5100
Fax: (02) 4978 5199
email: hunter@adwjohnson.com.au
www.adwjohnson.com.au
M/N 62 129 445 398