
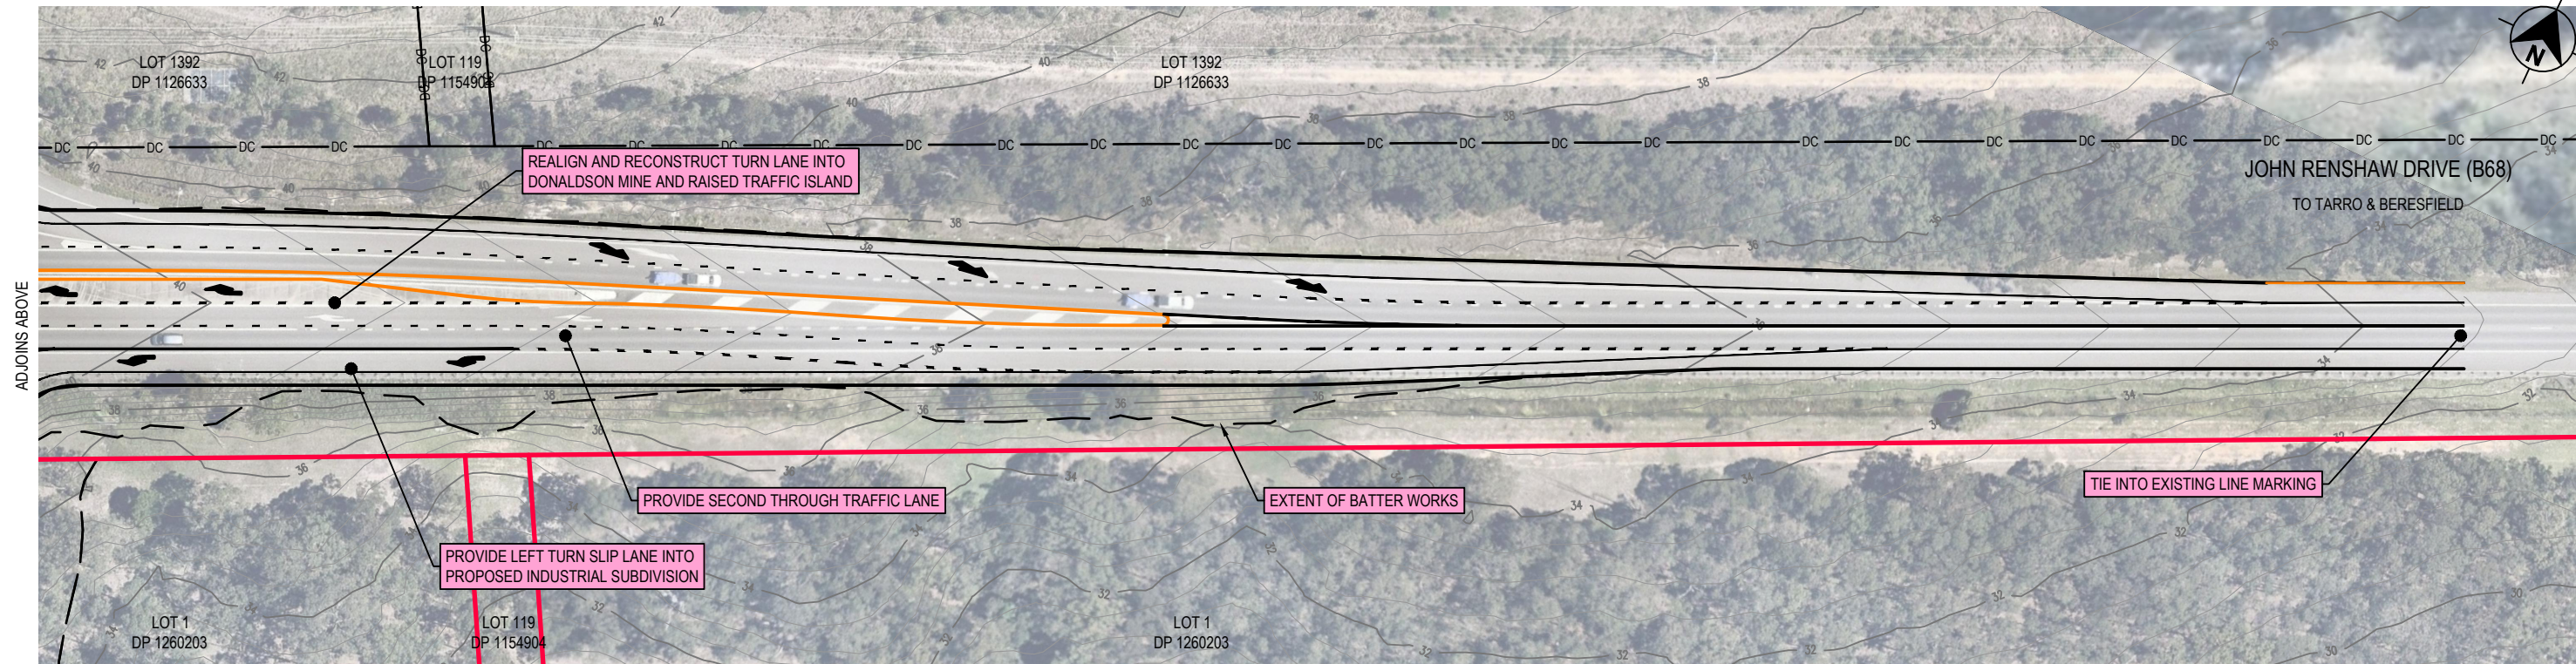


THIS DRAWING MAY BE PREPARED IN COLOUR AND MAY BE INCOMPLETE IF COPIED

50mm ON A3 SIZE ORIGINAL

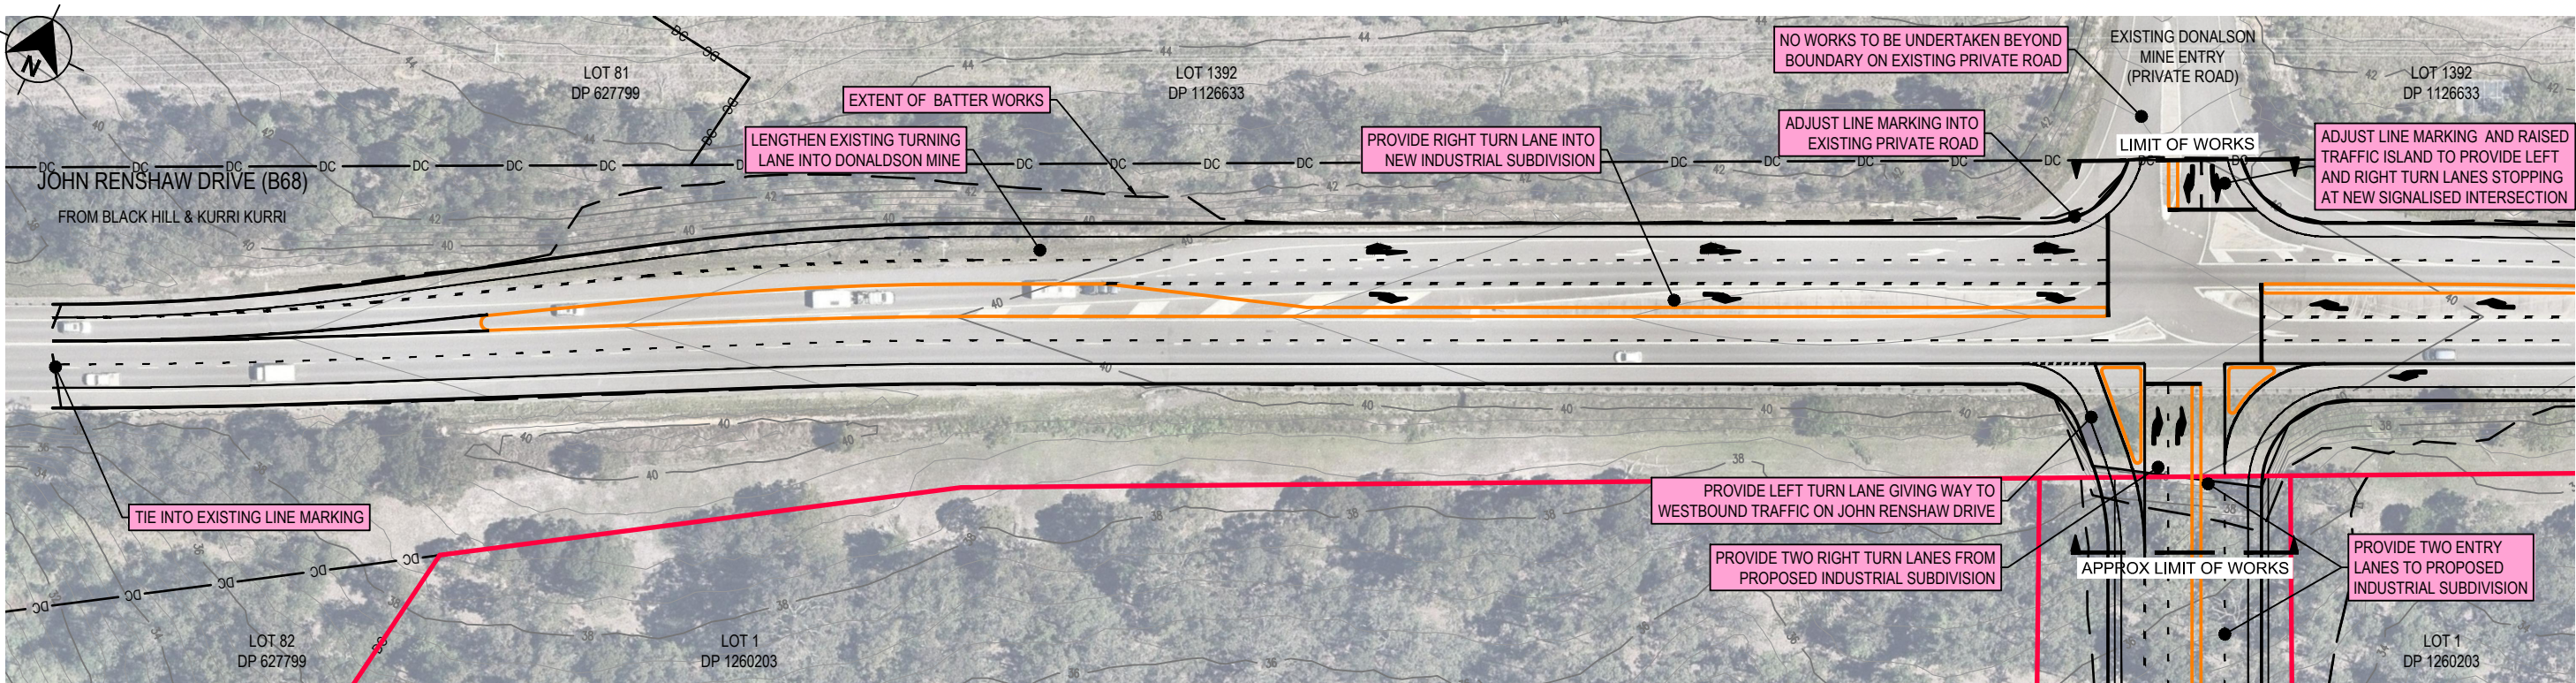


LEGEND
— DC — EXISTING BOUNDARY DCDB
— SITE BOUNDARY

- NOTES:
- INTERSECTION LAYOUT AND LANE CONFIGURATION BASED ON FIGURE3-8 FROM HYDER TRAFFIC AND TRANSPORT REPORT DATED SEPTEMBER 2013.
 - THE REQUIREMENT FOR MEDIAN ISLANDS, INCLUDING WIDTHS, IS SUBJECT TO A TRAFFIC CONTROL SIGNAL (TCS) DESIGN TO CONFIRM THE LOCATION OF SIGNAL POSTS.
 - A DEDICATED ON ROAD CYCLEWAY HAS NOT BEEN PROVIDED AS THERE IS NO CYCLEWAY NETWORK ON THE EXISTING ROAD NETWORK.

NOT FOR CONSTRUCTION


DRAWING FILE LOCATION / NAME \\pserver10\adw-data\239590\Drawings\Engineering\Civil\CONCEPT\239590(1)\RMS-CENG-0701(1).dwg				DESIGN LOT CODE ...		DESIGN MODEL FILE(S) USED FOR DOCUMENTATION OF THIS DRAWING ...		PLOT DATE / TIME 17/05/2021 18:37:14		PLOT BY SCOTT HODGES		CLIENT BROADEN MANAGEMENT PTY LTD		NEWCASTLE CITY COUNCIL B68 - JOHN RENSHAW DRIVE UPGRADE TEE TO SIGNALISED CROSS INTERSECTION FOR PROPOSED INDUSTRIAL SUBDIVISION STRATEGIC INTERSECTION DESIGN PLAN		A3	
EXTERNAL REFERENCE FILES				REV	DATE	AMENDMENT / REVISION DESCRIPTION		WVR No.	APPROVAL	SCALES ON A3 SIZE DRAWING		DRAWINGS / DESIGN PREPARED BY		PREPARED FOR		RMS REGISTRATION No. TBC	
				1	17.05.21	PRELIMINARY ISSUE				0 10 20 30 40 HORIZONTAL SCALE 1:1000m		DRAWN S.HODGES 17.05.21 DRG CHECK R.KERR 17.05.21 DESIGN Z.JARVIE 03.08.18 DESIGN CHECK DESIGN MNGR PROJECT MNGR R.KERR -				ISSUE STATUS CONCEPT DESIGN	
										CO-ORDINATE SYSTEM GDA94 MGA ZONE 56		HEIGHT DATUM AHD				EDMS No. -	
										HUNTER OFFICE Unit 7/335 Hillborough Rd Warners Bay N.S.W. 2282 Phone: (02) 4978 5100 Fax: (02) 4978 5199 email: hunter@adwjohnson.com.au www.adwjohnson.com.au ADN 62 129 445 398						SHEET No. RD-0701	
																PART 1 ISSUE 1	

50mm ON A3 SIZE ORIGINAL

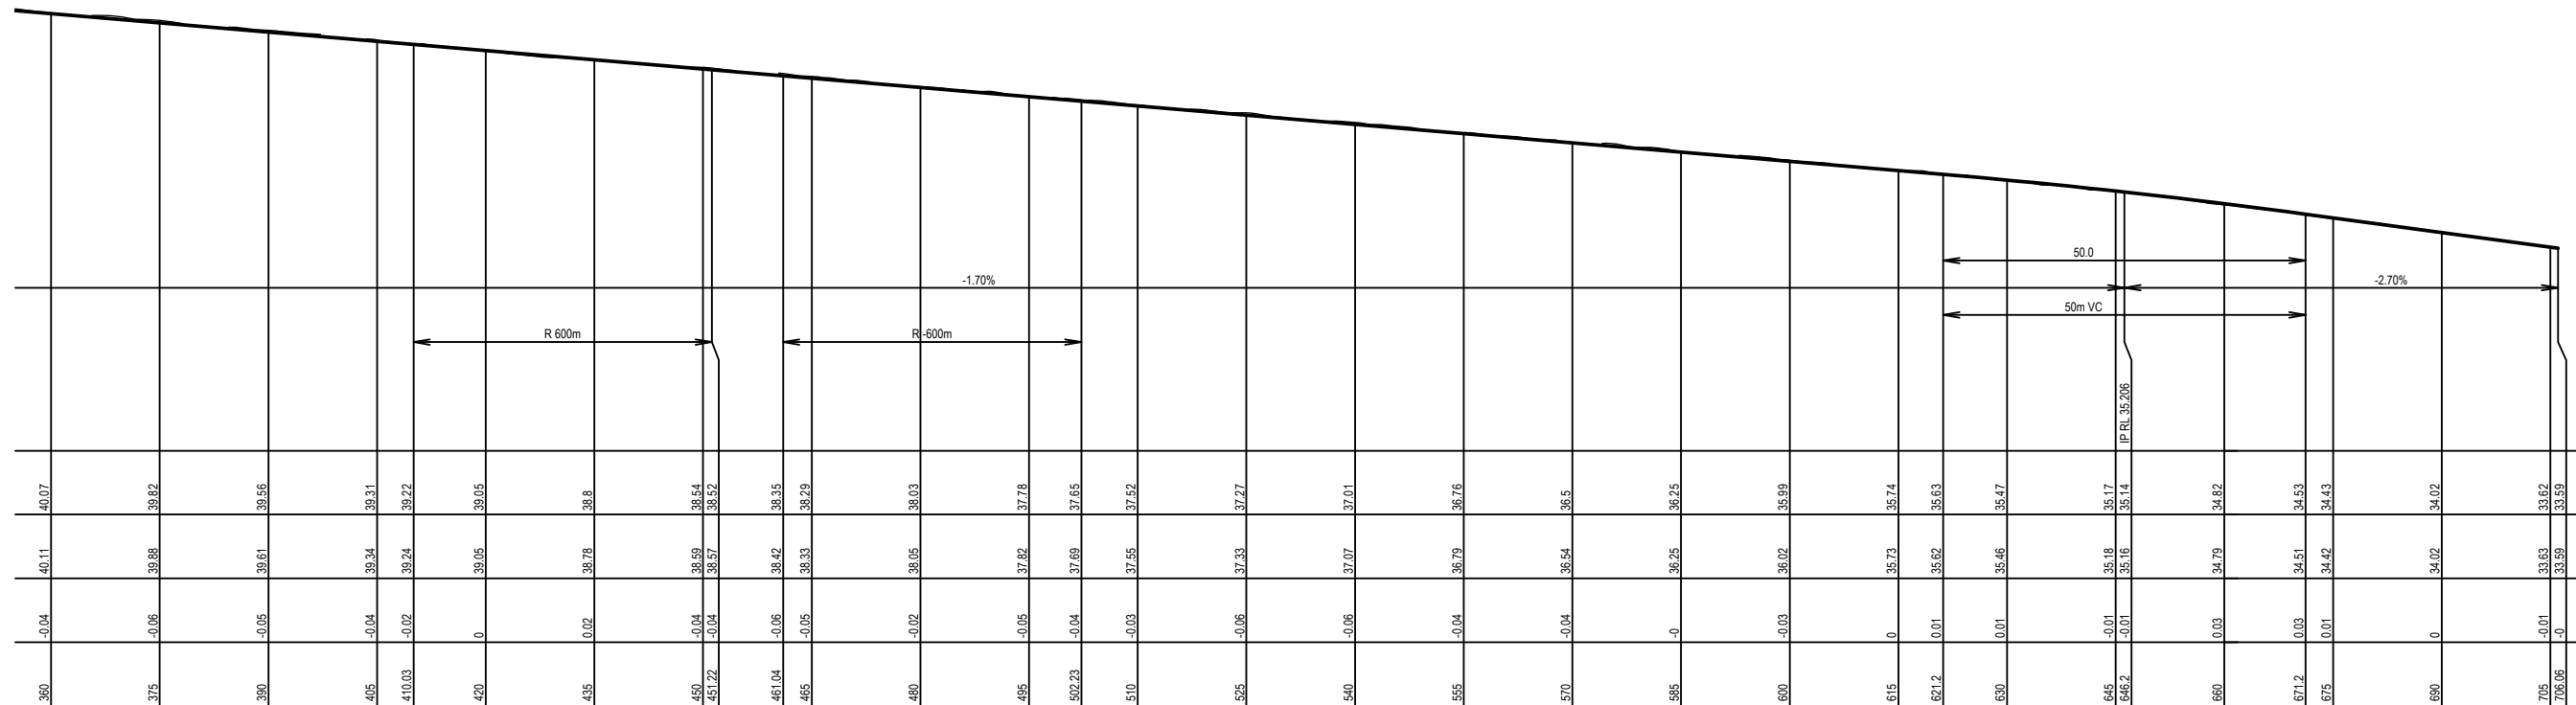
ADJOINS BELOW

A3


PAR	1
ISSU	1

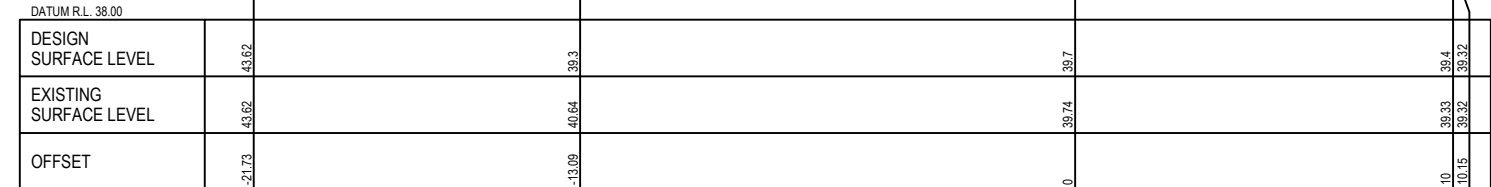

CH 105

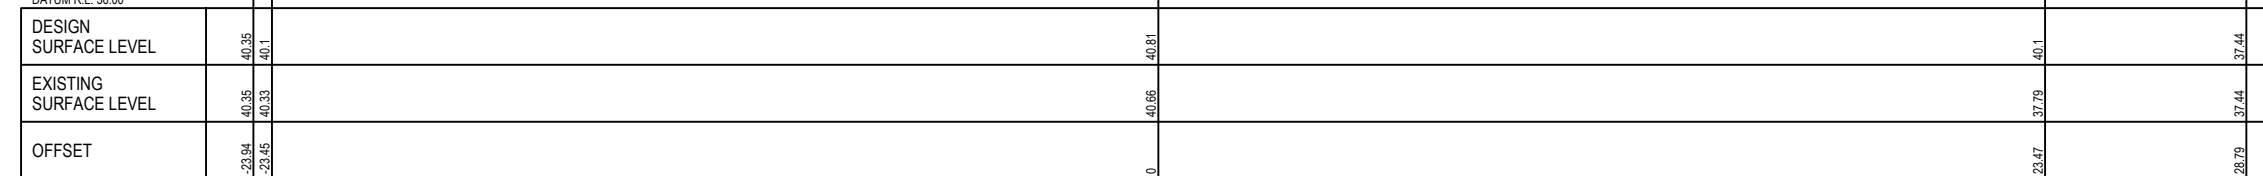

CH 315

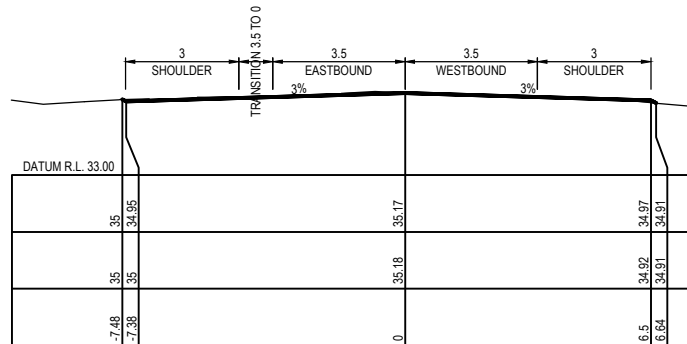

CH 645

NOT FOR CONSTRUCTION

DRAWING FILE LOCATION / NAME \\pserv10\adw-data\239590\Drawings\Engineering\Civil\CONCEPT\239590(1)\RMS-CENG-072(1).dwg				DESIGN LOT CODE ...		DESIGN MODEL FILE(S) USED FOR DOCUMENTATION OF THIS DRAWING ...				PLOT DATE / TIME 18/05/2021 12:26:28			PLOT BY SCOTT HODGES		CLIENT BROADEN MANAGEMENT PTY LTD		NEWCASTLE CITY COUNCIL B68 - JOHN RENSHAW DRIVE NEW TRAFFIC CONTROL SIGNALISED INTERSECTION FOR PROPOSED INDUSTRIAL SUBDIVISION STRATEGIC INTERSECTION DESIGN CROSS SECTIONS				A3	
EXTERNAL REFERENCE FILES				REV	DATE	AMENDMENT / REVISION DESCRIPTION		WVR No.	APPROVAL	SCALES ON A3 SIZE DRAWING		DRAWINGS / DESIGN PREPARED BY										TITLE
-				1	17.05.21	PRELIMINARY ISSUE		-	-	0 2 4 6 8 VERTICAL SCALE 1:200m 0 2 4 6 8 HORIZONTAL SCALE 1:200m		adw Johnson Hunter Office Unit 7/35 Hillsborough Rd Warners Bay N.S.W. 2292 Phone: (02) 4978 5100 Fax: (02) 4978 5199 email: hunter@adwjohnson.com.au www.adwjohnson.com.au ABN: 62 129 445 398				DRAWN		S.HODGES	17.05.21			
-												DRG CHECK		R.KERR	17.05.21	PREPARED FOR		RMS REGISTRATION No. TBC		PART 1		
-												DESIGN		Z.JARVIE	03.08.18							
-												DESIGN CHECK						EDMS No. -		SHEET No. RD-0721		ISSUE 1
-												DESIGN MNGR										
-												PROJECT MNGR		R.KERR	-							
										CO-ORDINATE SYSTEM GDA94 MGA ZONE 56		HEIGHT DATUM AHD										