


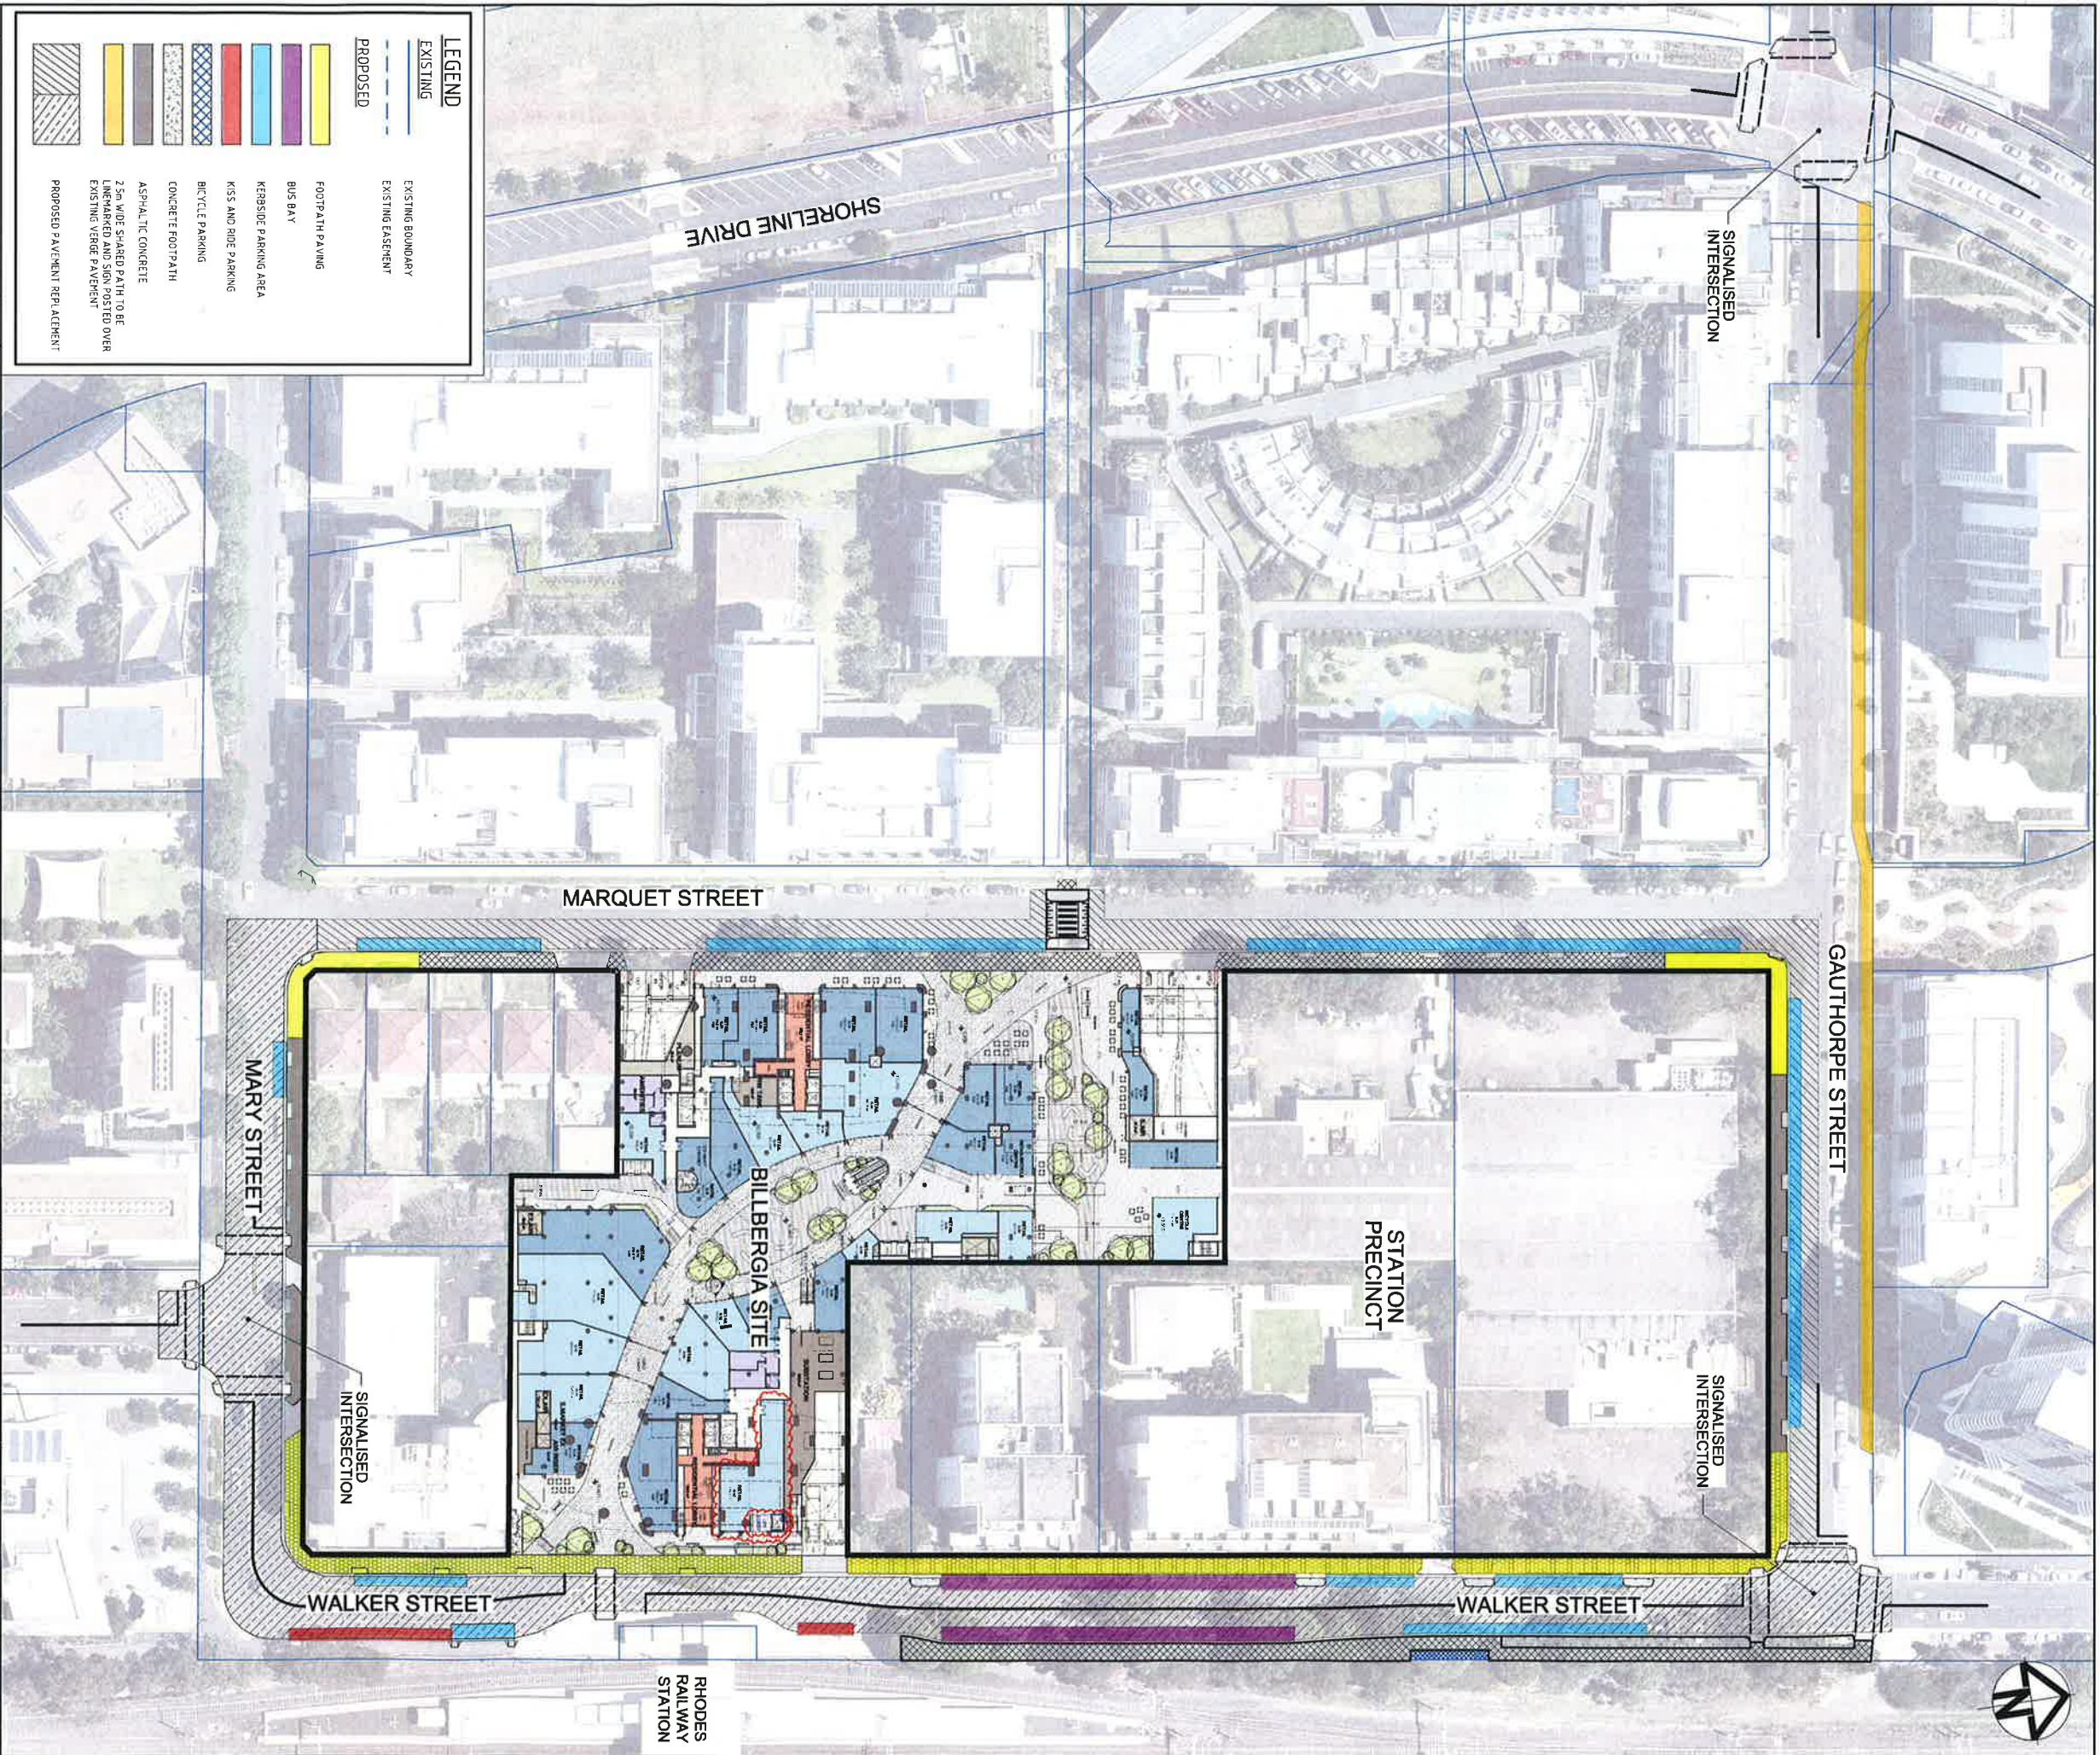

- LEGEND**
- EXISTING**
- EXISTING BOUNDARY
 - EXISTING EASEMENT
- PROPOSED**
- FOOTPATH PAVING
 - BUS BAY
 - KERBSIDE PARKING AREA
 - KISS AND RIDE PARKING
 - BICYCLE PARKING
 - CONCRETE FOOTPATH
 - ASPHALTIC CONCRETE
 - 2.5m WIDE SHARED PATH TO BE LINE-MARKED AND SIGN POSTED OVER EXISTING VERGE PAVEMENT
 - PROPOSED PAVEMENT REPRESENTATION

Bar Scales

0 12 24 36 48 60m
1 : 600 @ A1 1 : 1200 @ A3

Scales

1 : 600

Grid

Height

Date

14-03-18

MGA

AHD

Approved

Checked

Designed

TS

FX

Drawn

1 : 600

Grid

Height

Date

14-03-18

MGA

AHD

Approved

Checked

Designed

TS

FX

Drawn

1 : 600

Grid

Height

Date

14-03-18

MGA

AHD

Approved

Checked

Designed

TS

FX

Drawn

