


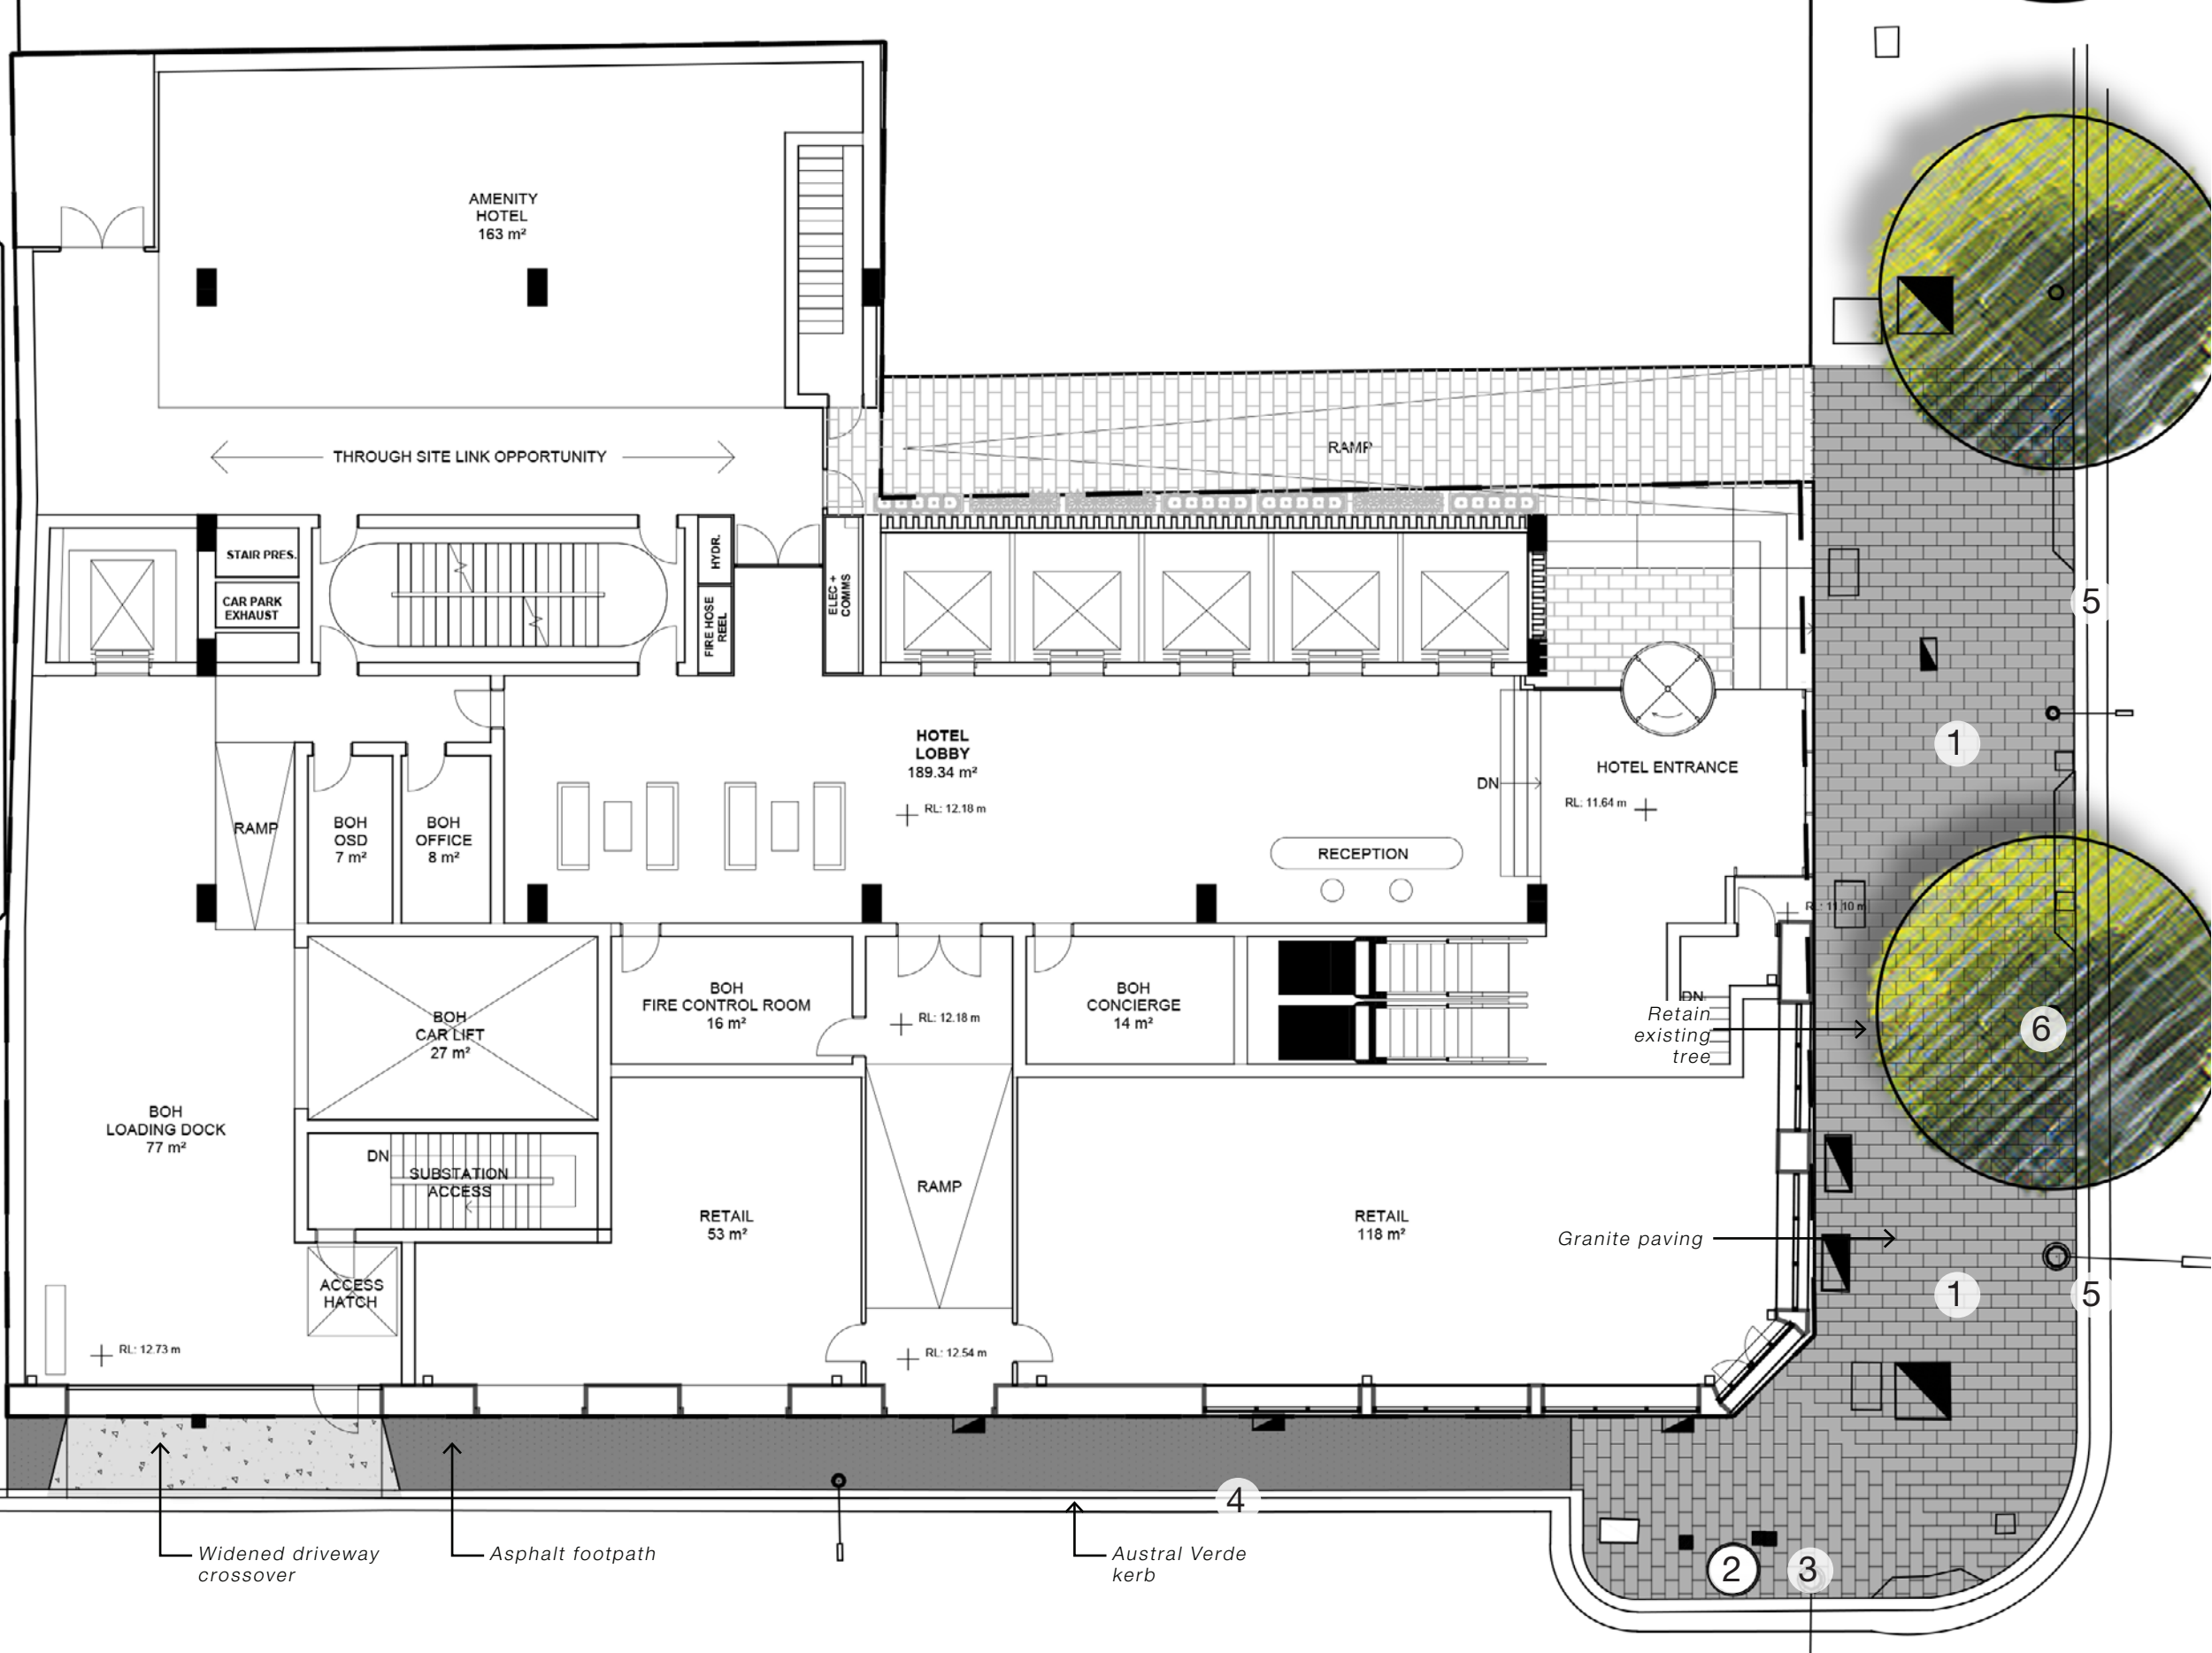

757-763 George Street Haymarket
Landscape Planning Proposal
September 2020






Granite Paving



Retain existing bin



Retain existing S/P

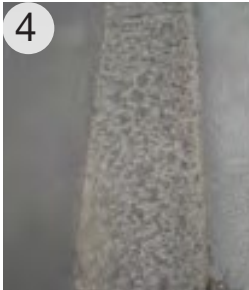

Austral Verde Kerb + Asphalt





Trachyte Kerb



Retain existing tree

Ground Floor

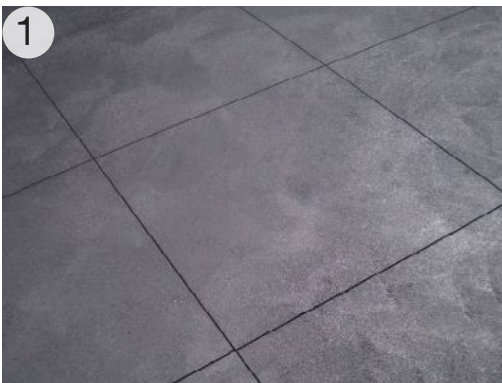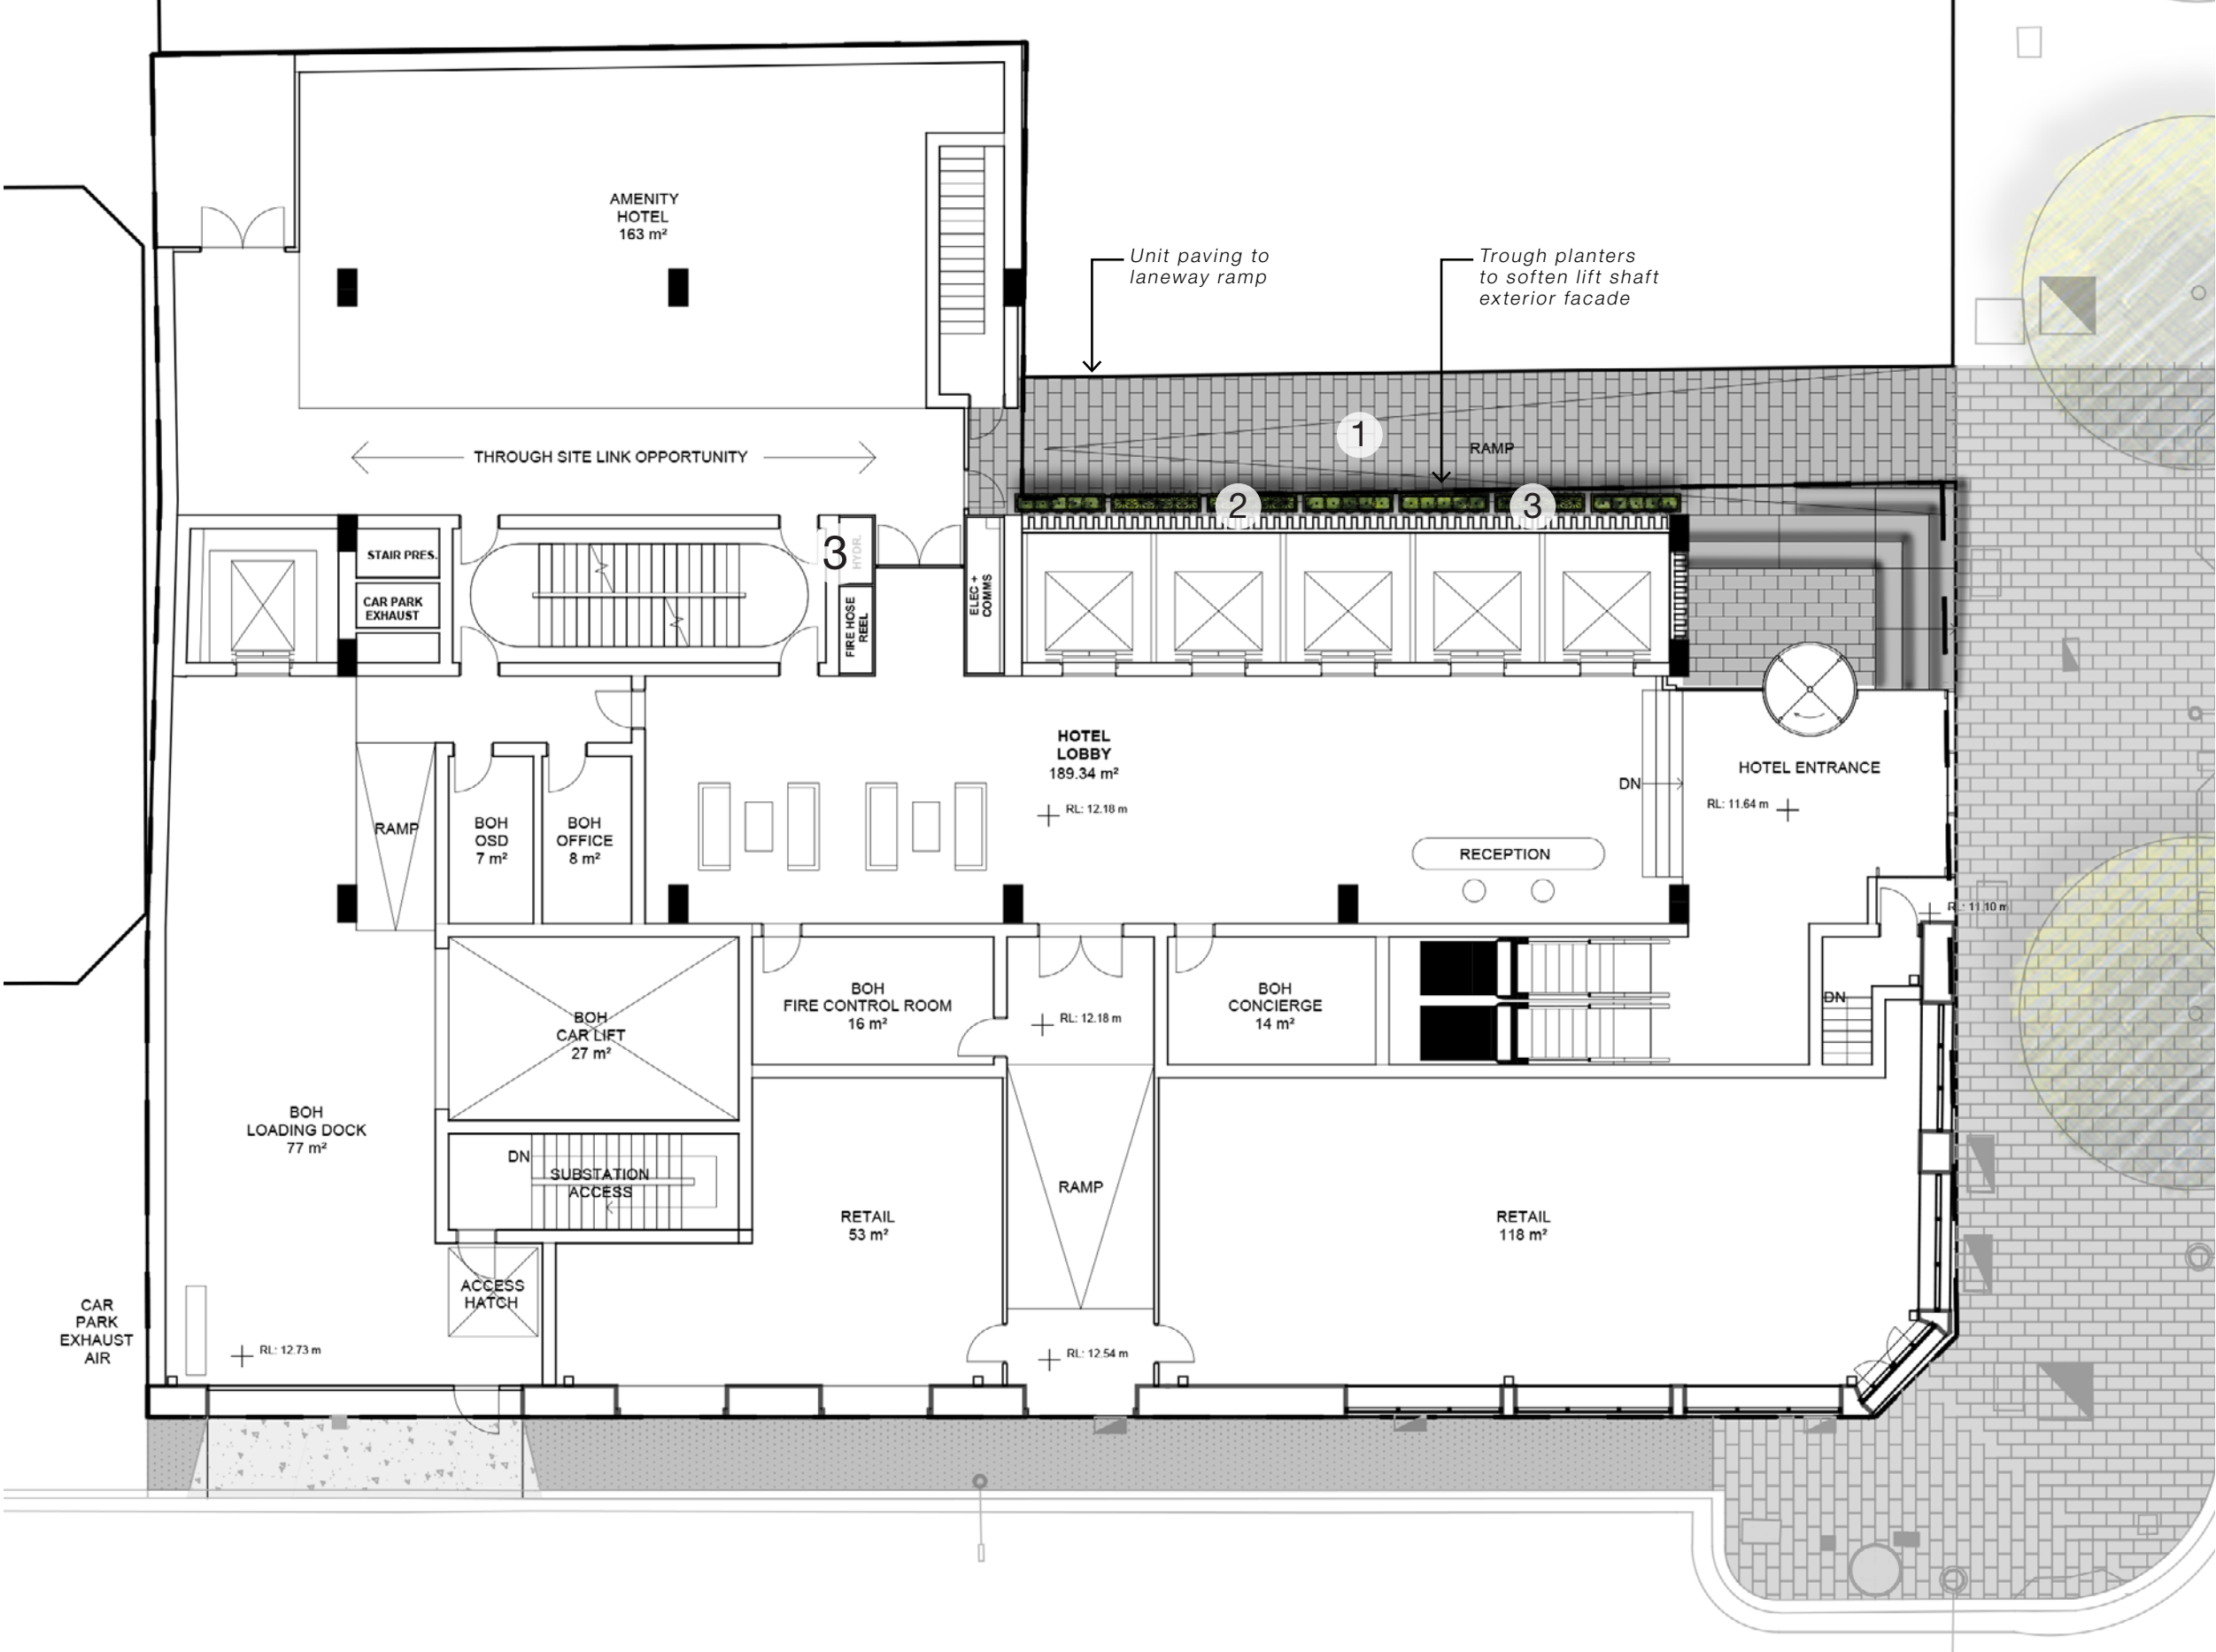

Unit Paving





Shade tolerant planting palette



Trough planters

Level 3

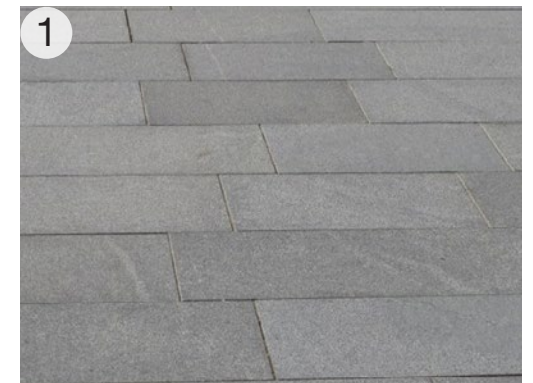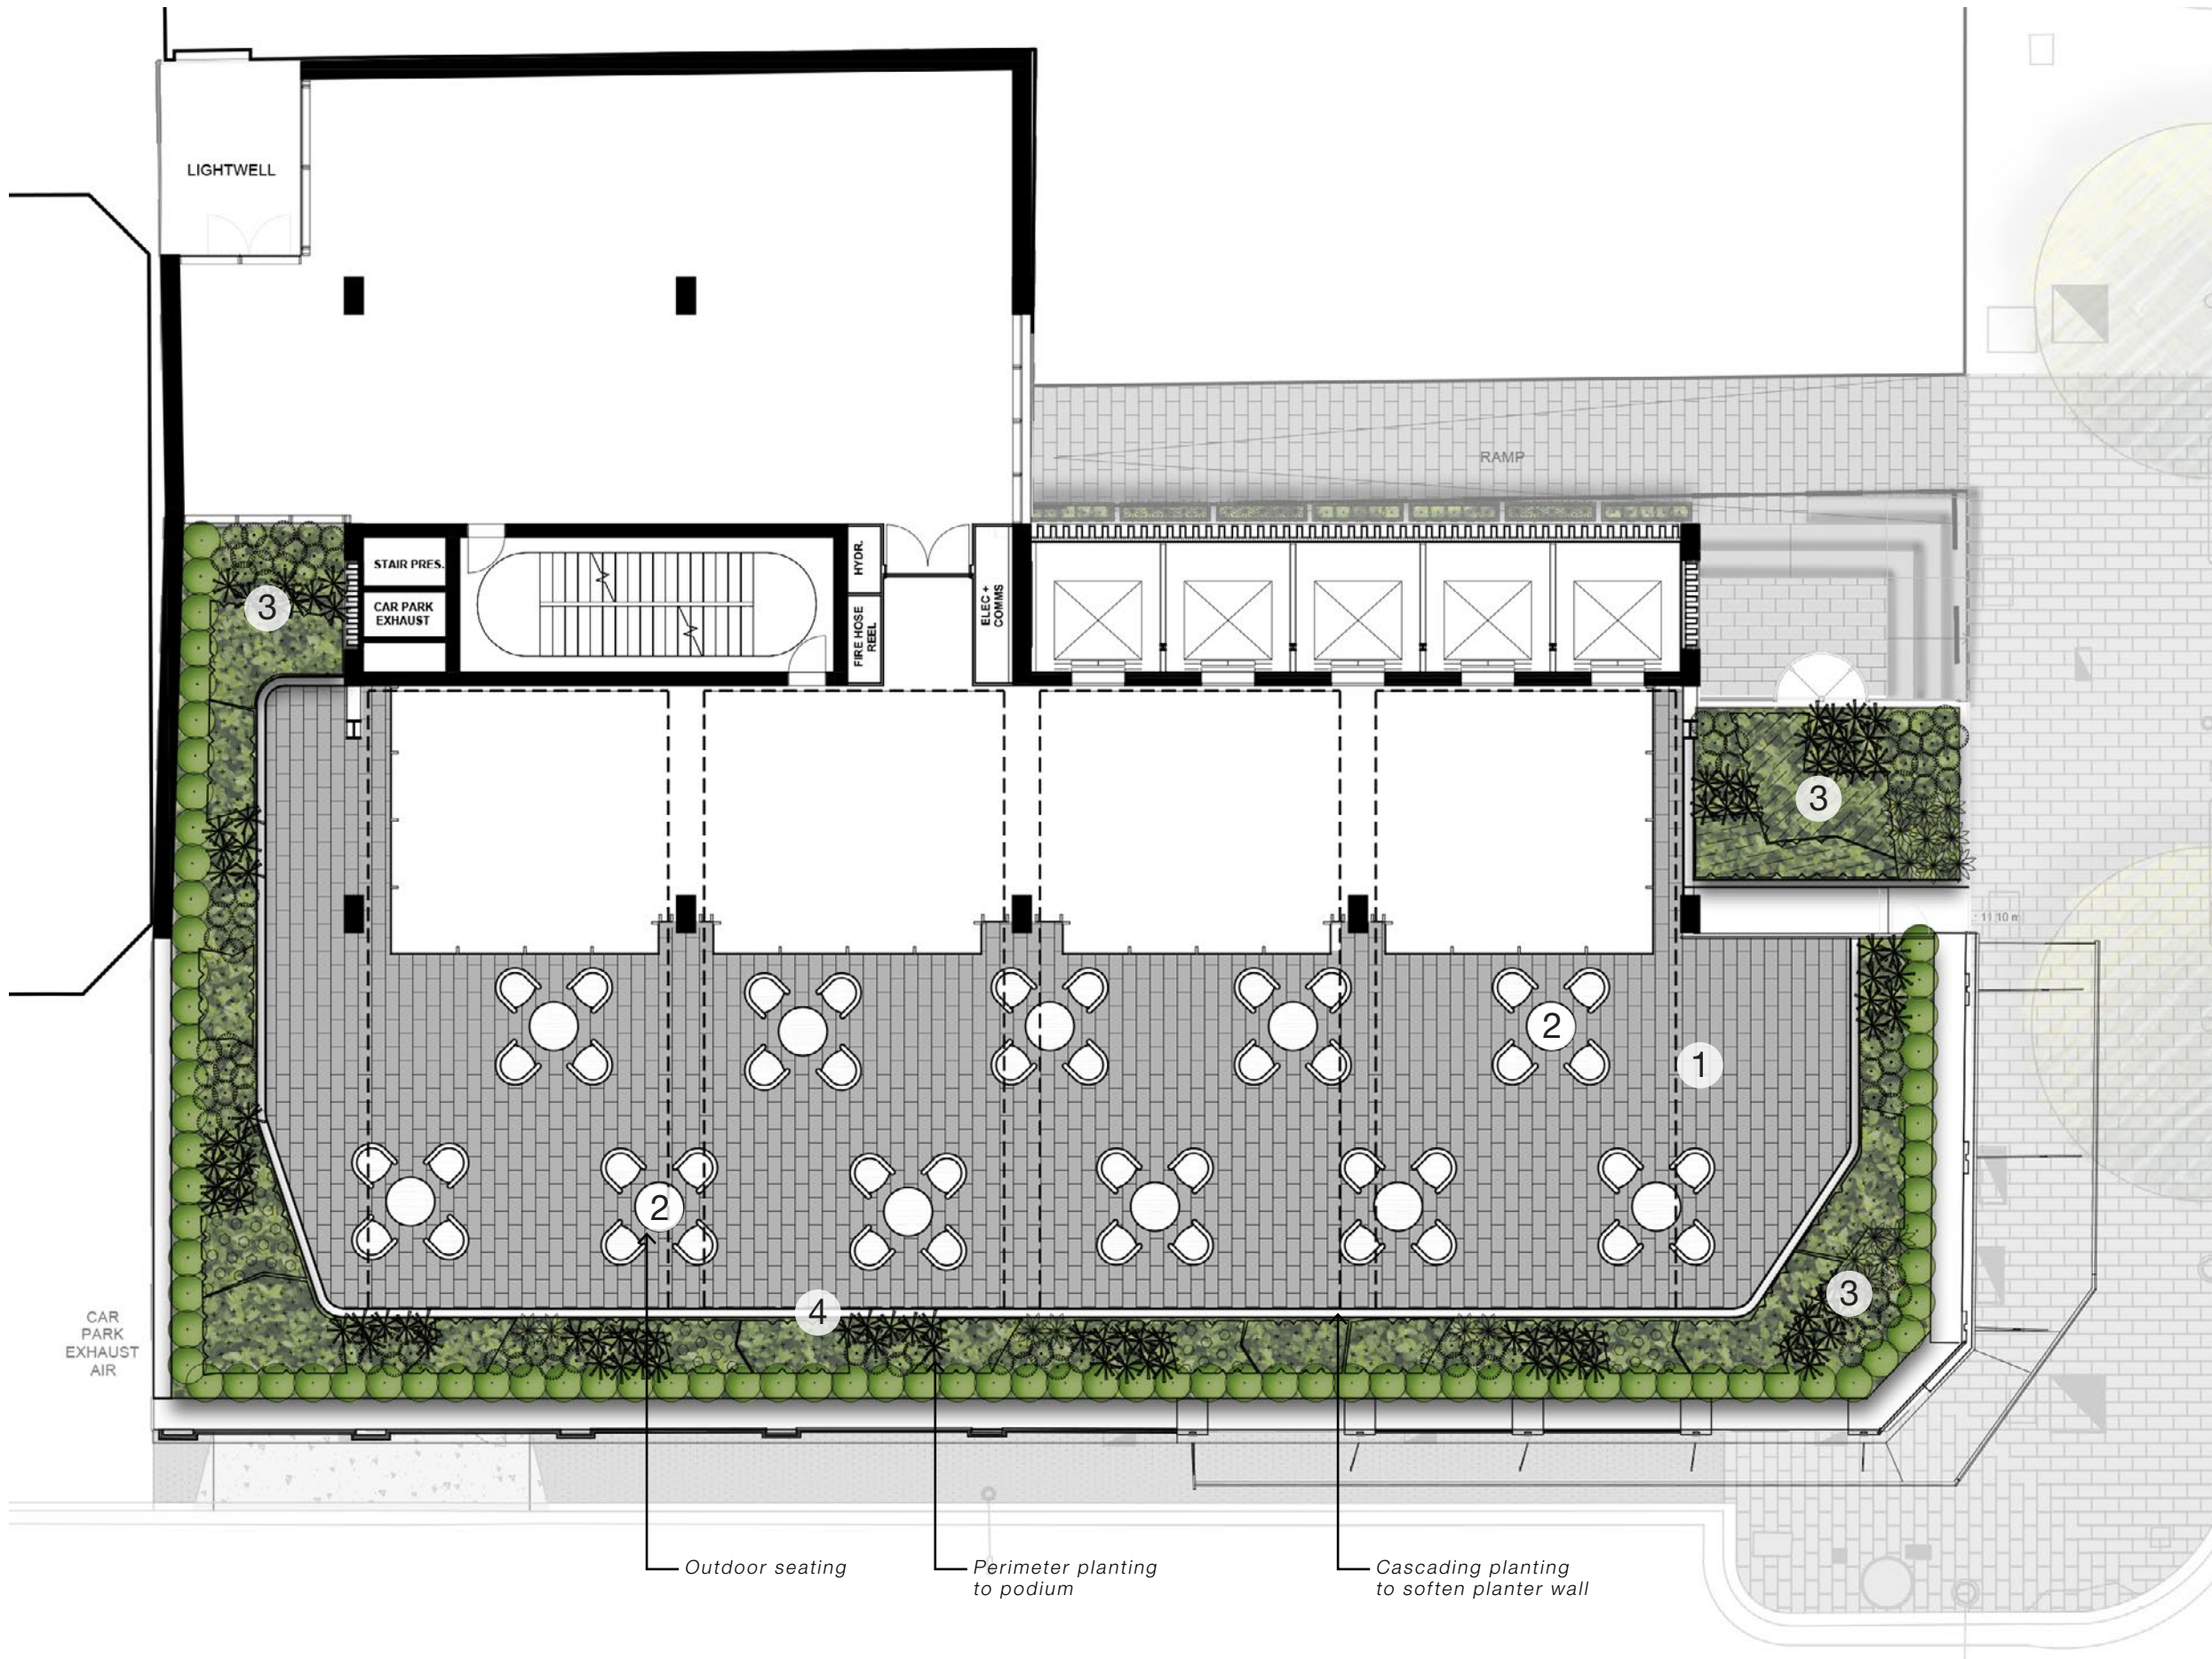

Unit paving



Outdoor seating




Shade tolerant planting palette



Cascading planting



Level 10

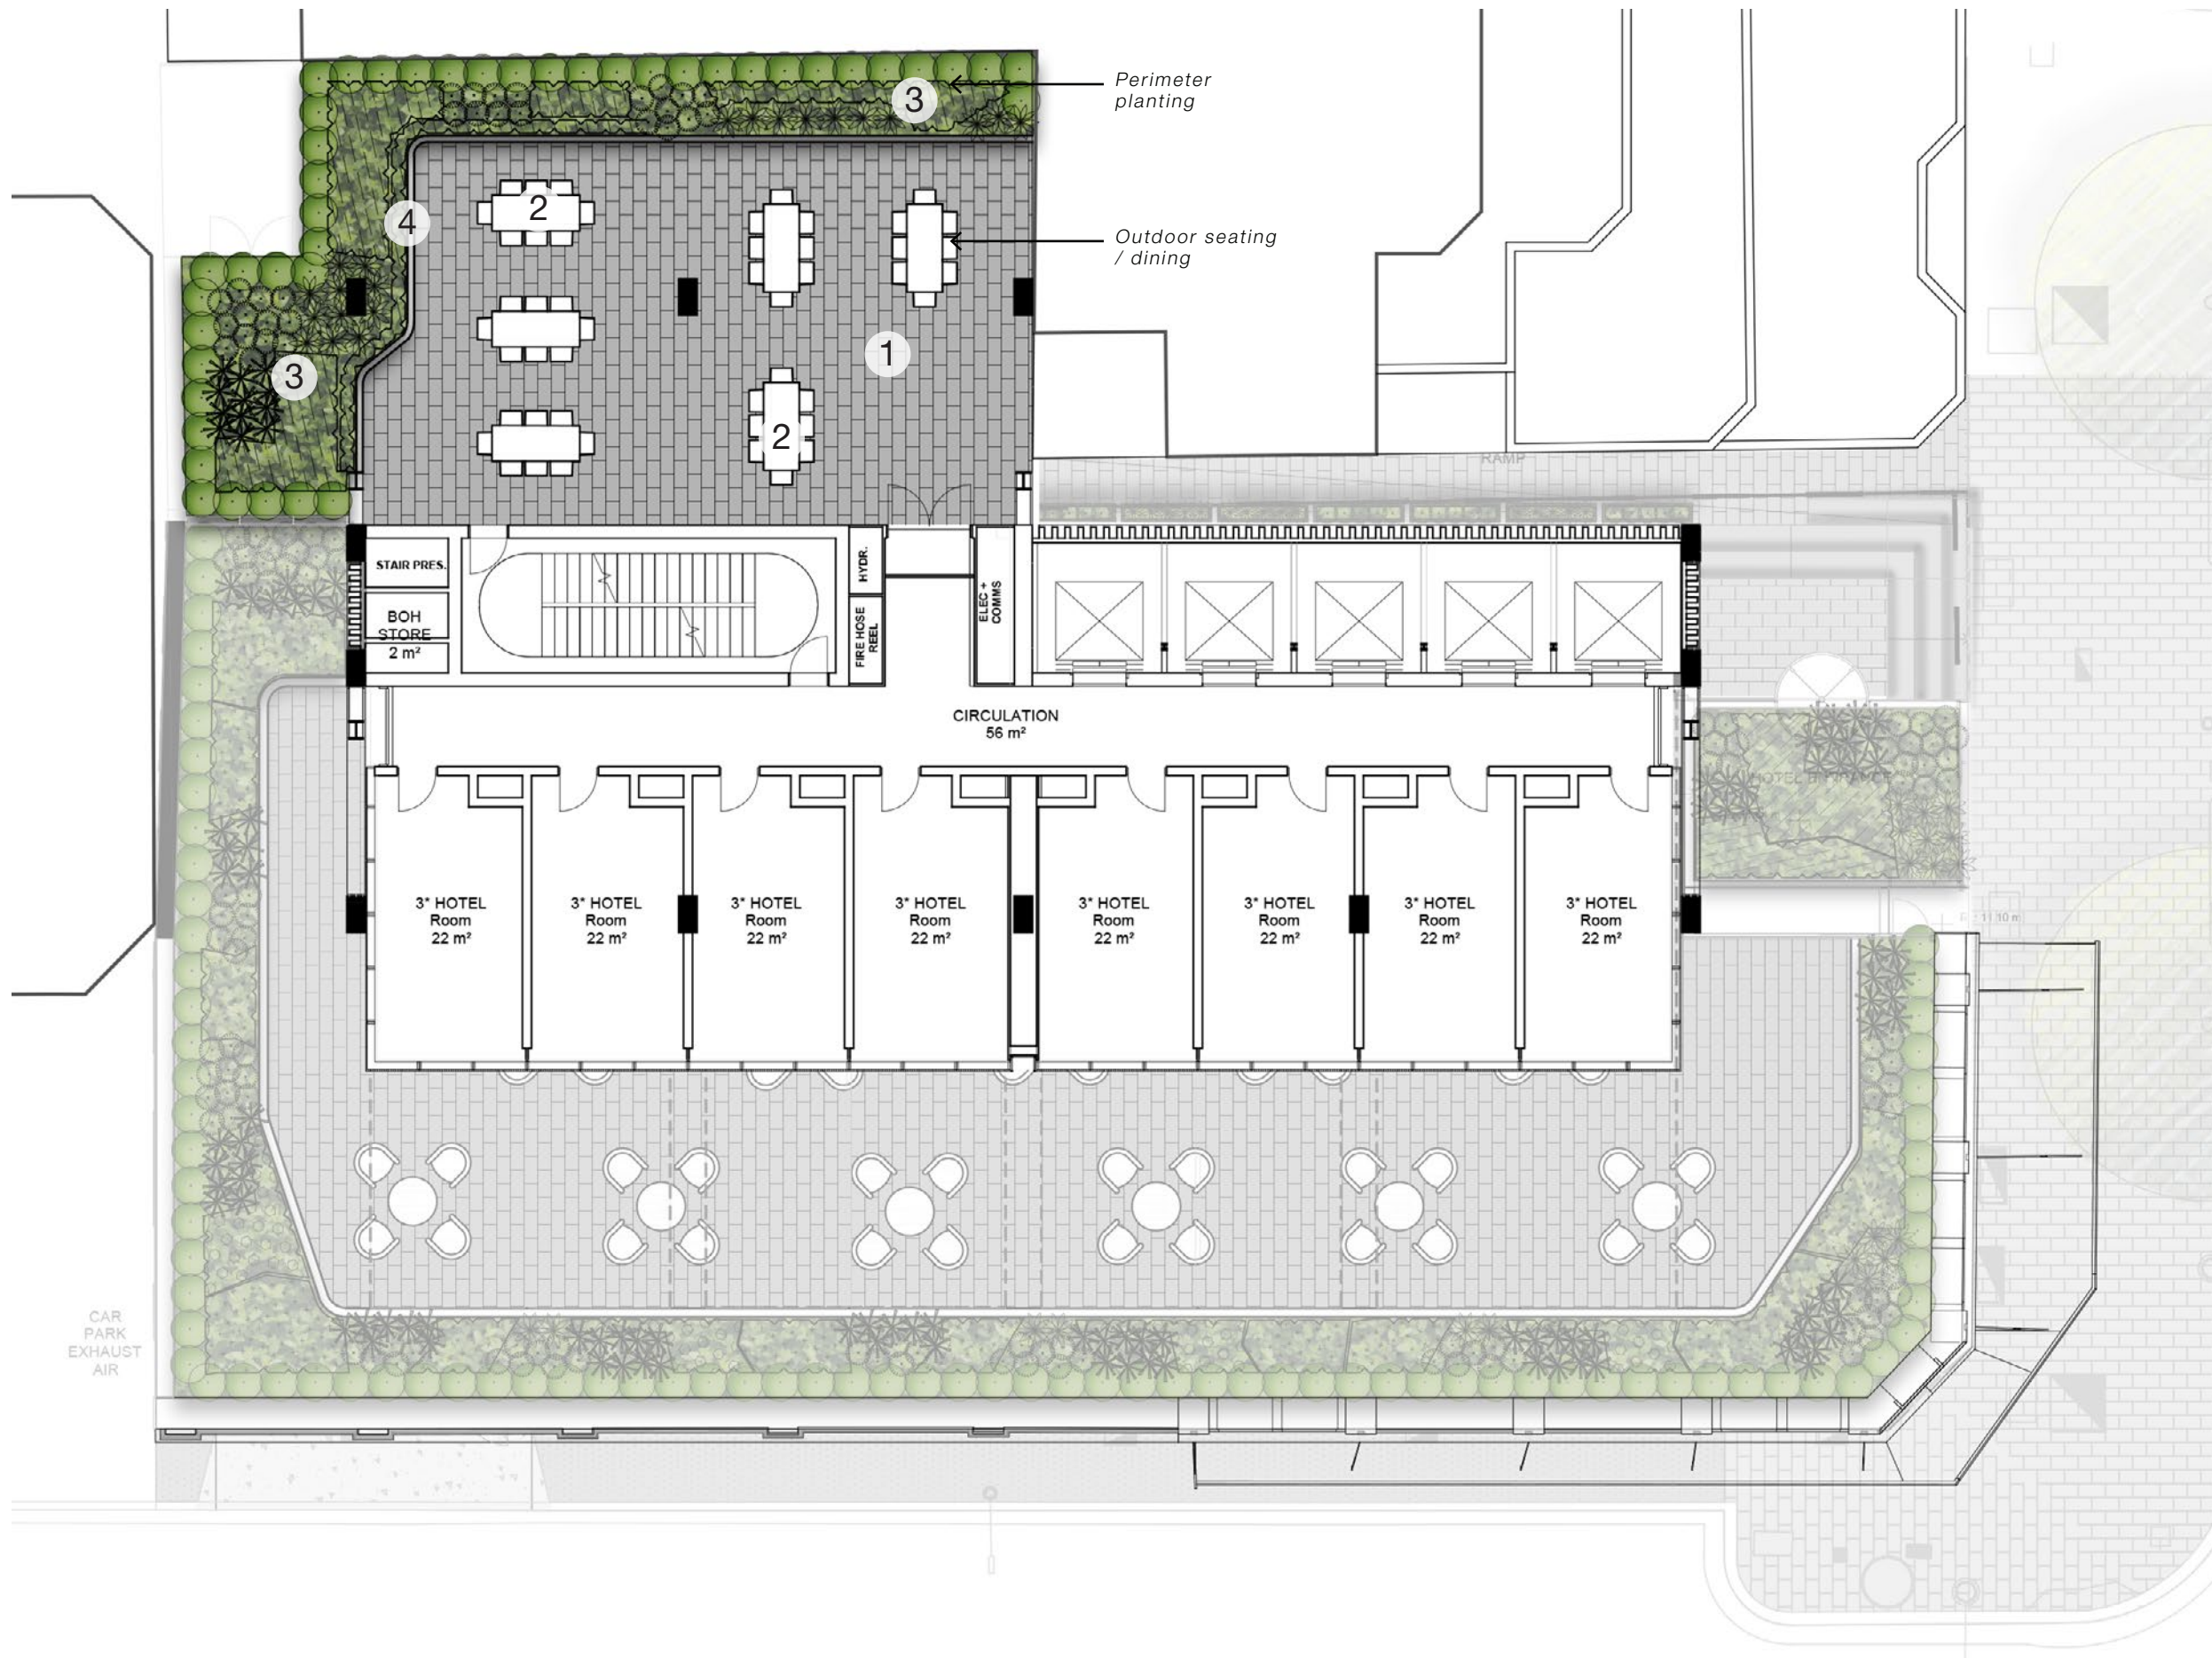

Unit paving



Outdoor seating



Textural planting palette



Cascading planting



Indicative Plant Species

Ground



Aspidistra elatior



4. *Philodendron 'Xanadu'*



4. *Rhapis excelsa*

Level 3 / Level 10



Liriope muscari



Raphiolepis indica 'Snow Maiden'



Zamia furfuracea



Philodendron 'Xanadu'



Blechnum 'Silver Lady'



Viola hederacea



Alpinia caerulea