


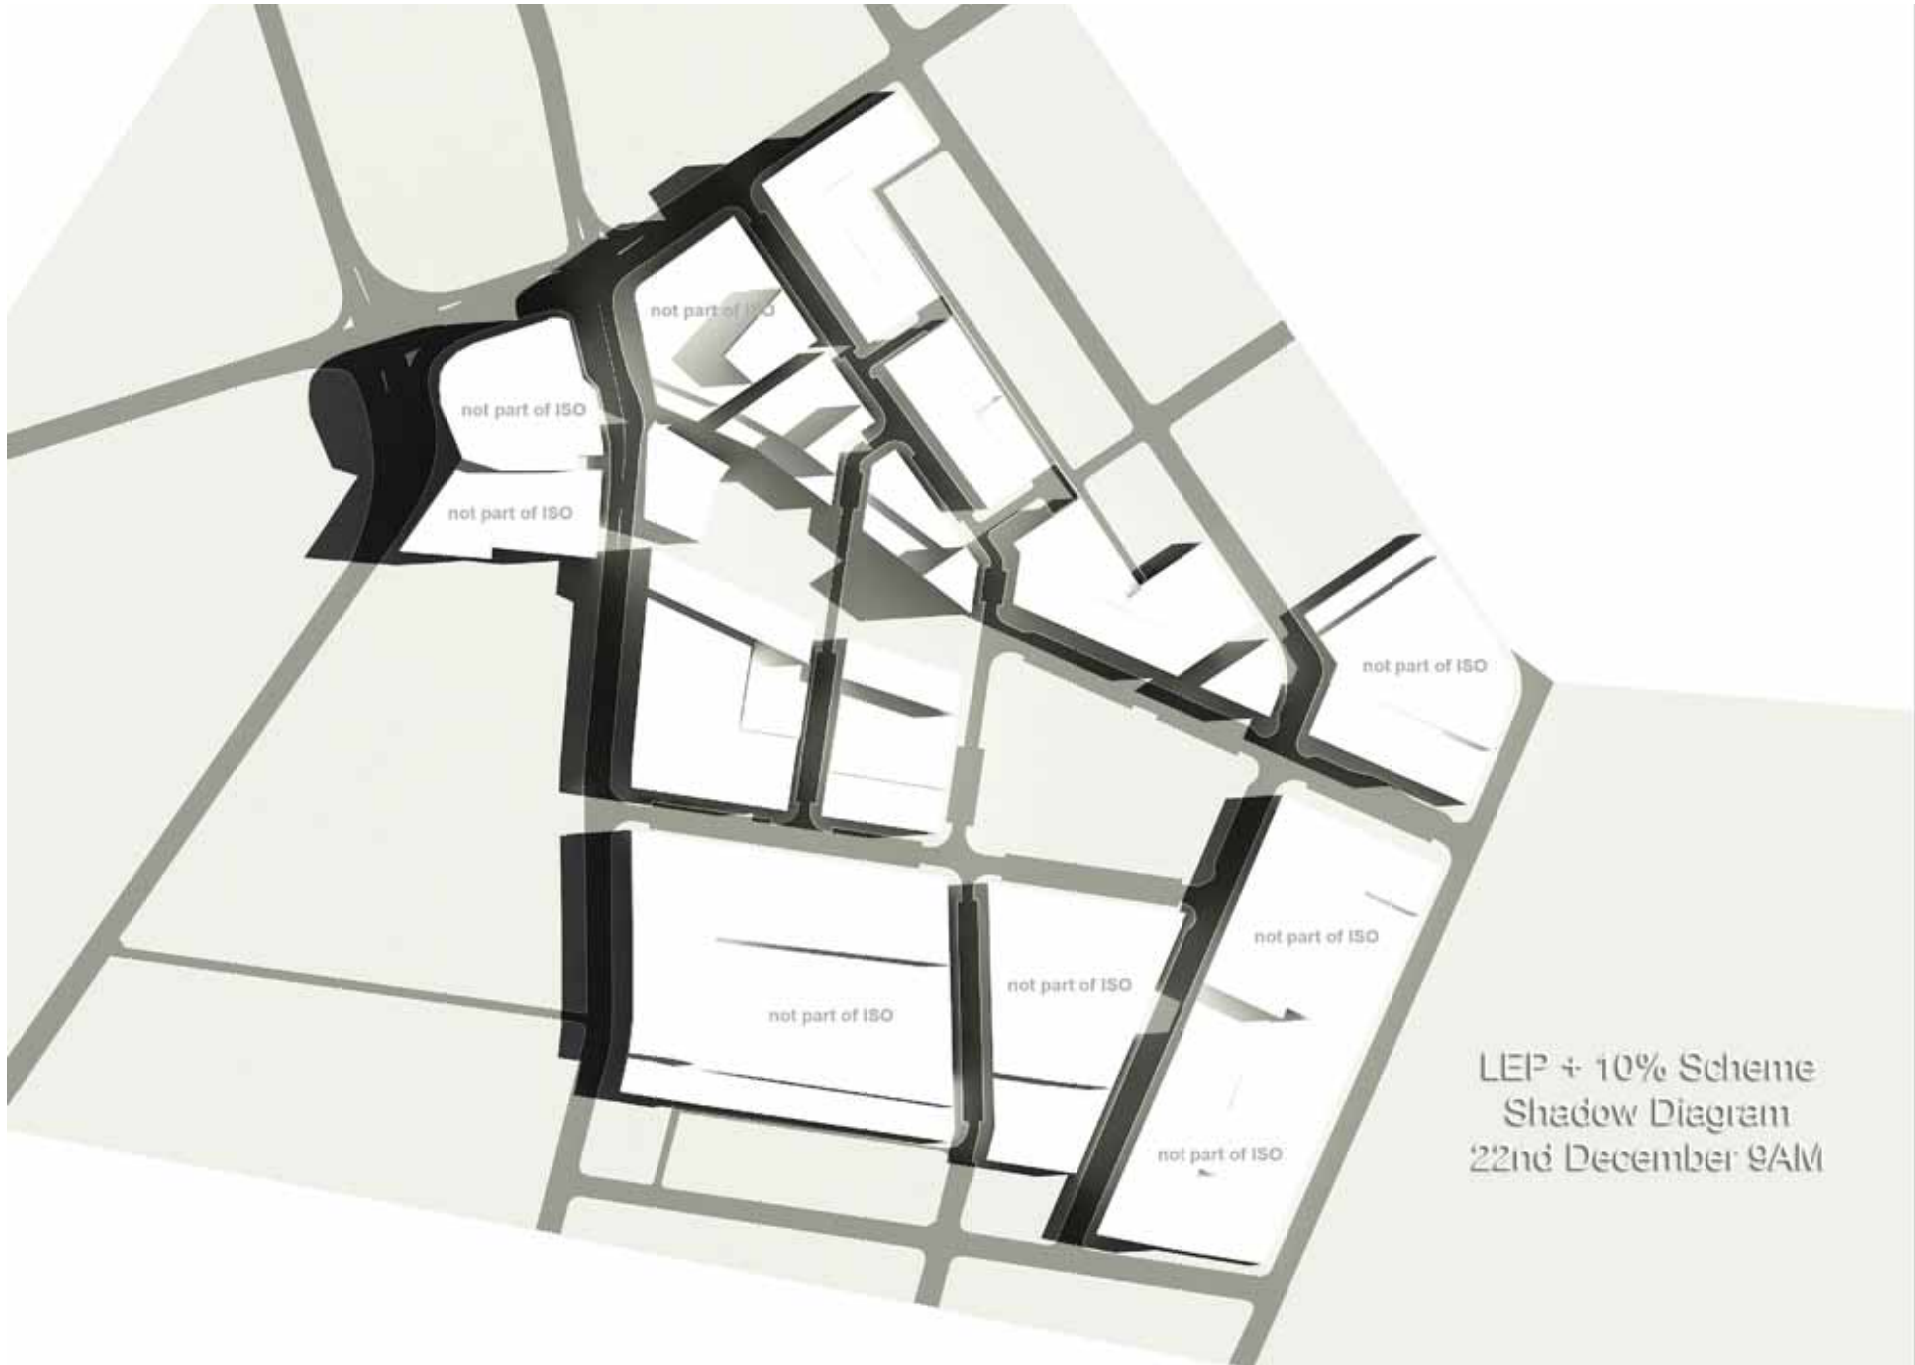

LEP + 10% Scheme
Shadow Diagram
22nd December 9AM

rev:	date:	amendment:
A	01.04.10	PLANNING PROPOSAL

PRELIMINARY



project:
Green Square

Copyright of the design and information contained herein is owned by the copyright holder. Reproduction or use of the design in any form for any purpose is expressly prohibited without the written permission of the copyright holder.

architect:
minec
Design
architects
planners
interior designers

Level 32, 40 Margaret St.
Sydney, NSW, 2000
Tel: 02 9550 9000
Fax: 02 9550 9191
minec Design Pty Ltd
ABN 19 022 565 150

client:
Green Square
Consortium

file:
LEP + 10 % SCHEME
SHADOW DIAGRAMS
22 DEC, 9AM

drawn:
approved:
job no: 1687
job no:

date: 30.03.10
drawing no: 00_SK0219

scale @ A1: NTS
rev: A