


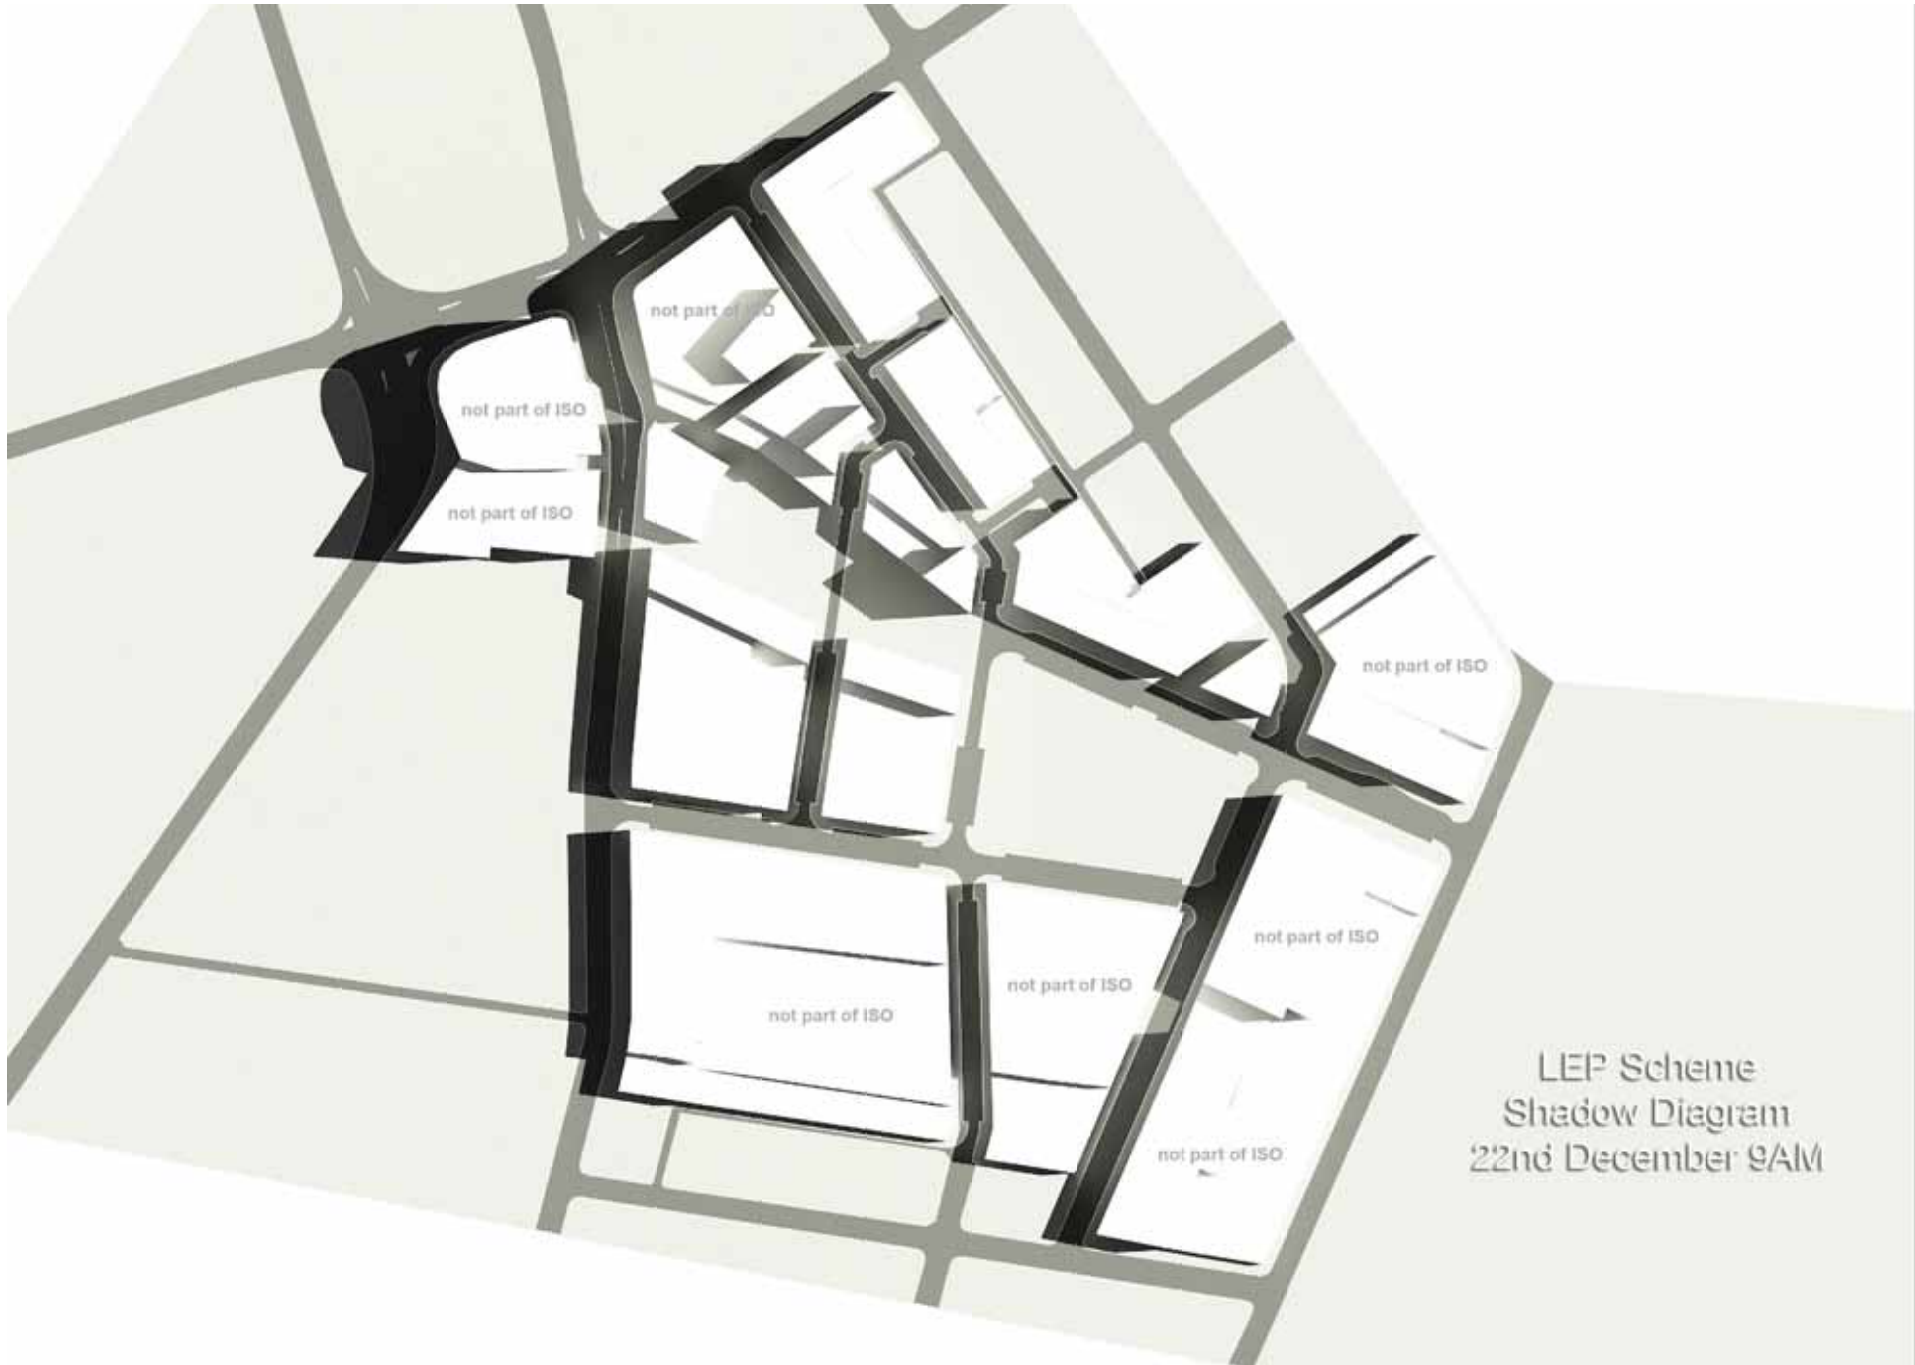

LEP Scheme
Shadow Diagram
22nd December 9AM

rev:	date:	amendment:
A	01.04.10	PLANNING PROPOSAL

PRELIMINARY



project:
Green Square
Copyright of this design and other information shall remain the property of the copyright holder. No part of this design may be reproduced or transmitted in any form or by any means electronic or mechanical, including photocopying, recording, or by any information storage or retrieval system, without prior written permission from the copyright holder.

architect:
Minac Design
architects
planners
interior designers
Level 32, 40 Margaret St,
Sydney, NSW, 2000
Tel: 02 9550 9000
Fax: 02 9550 8191
Minac Design Pty Ltd
ABN 19 020 565 150

client:
**Green Square
Consortium**

file:
**LEP SCHEME
SHADOW DIAGRAMS
22 DEC, 9AM**

drawn: approved:	date: 30.03.10	scale @ A1: NTS
job no: 1687	drawing no: 00_SK0218	rev: A