


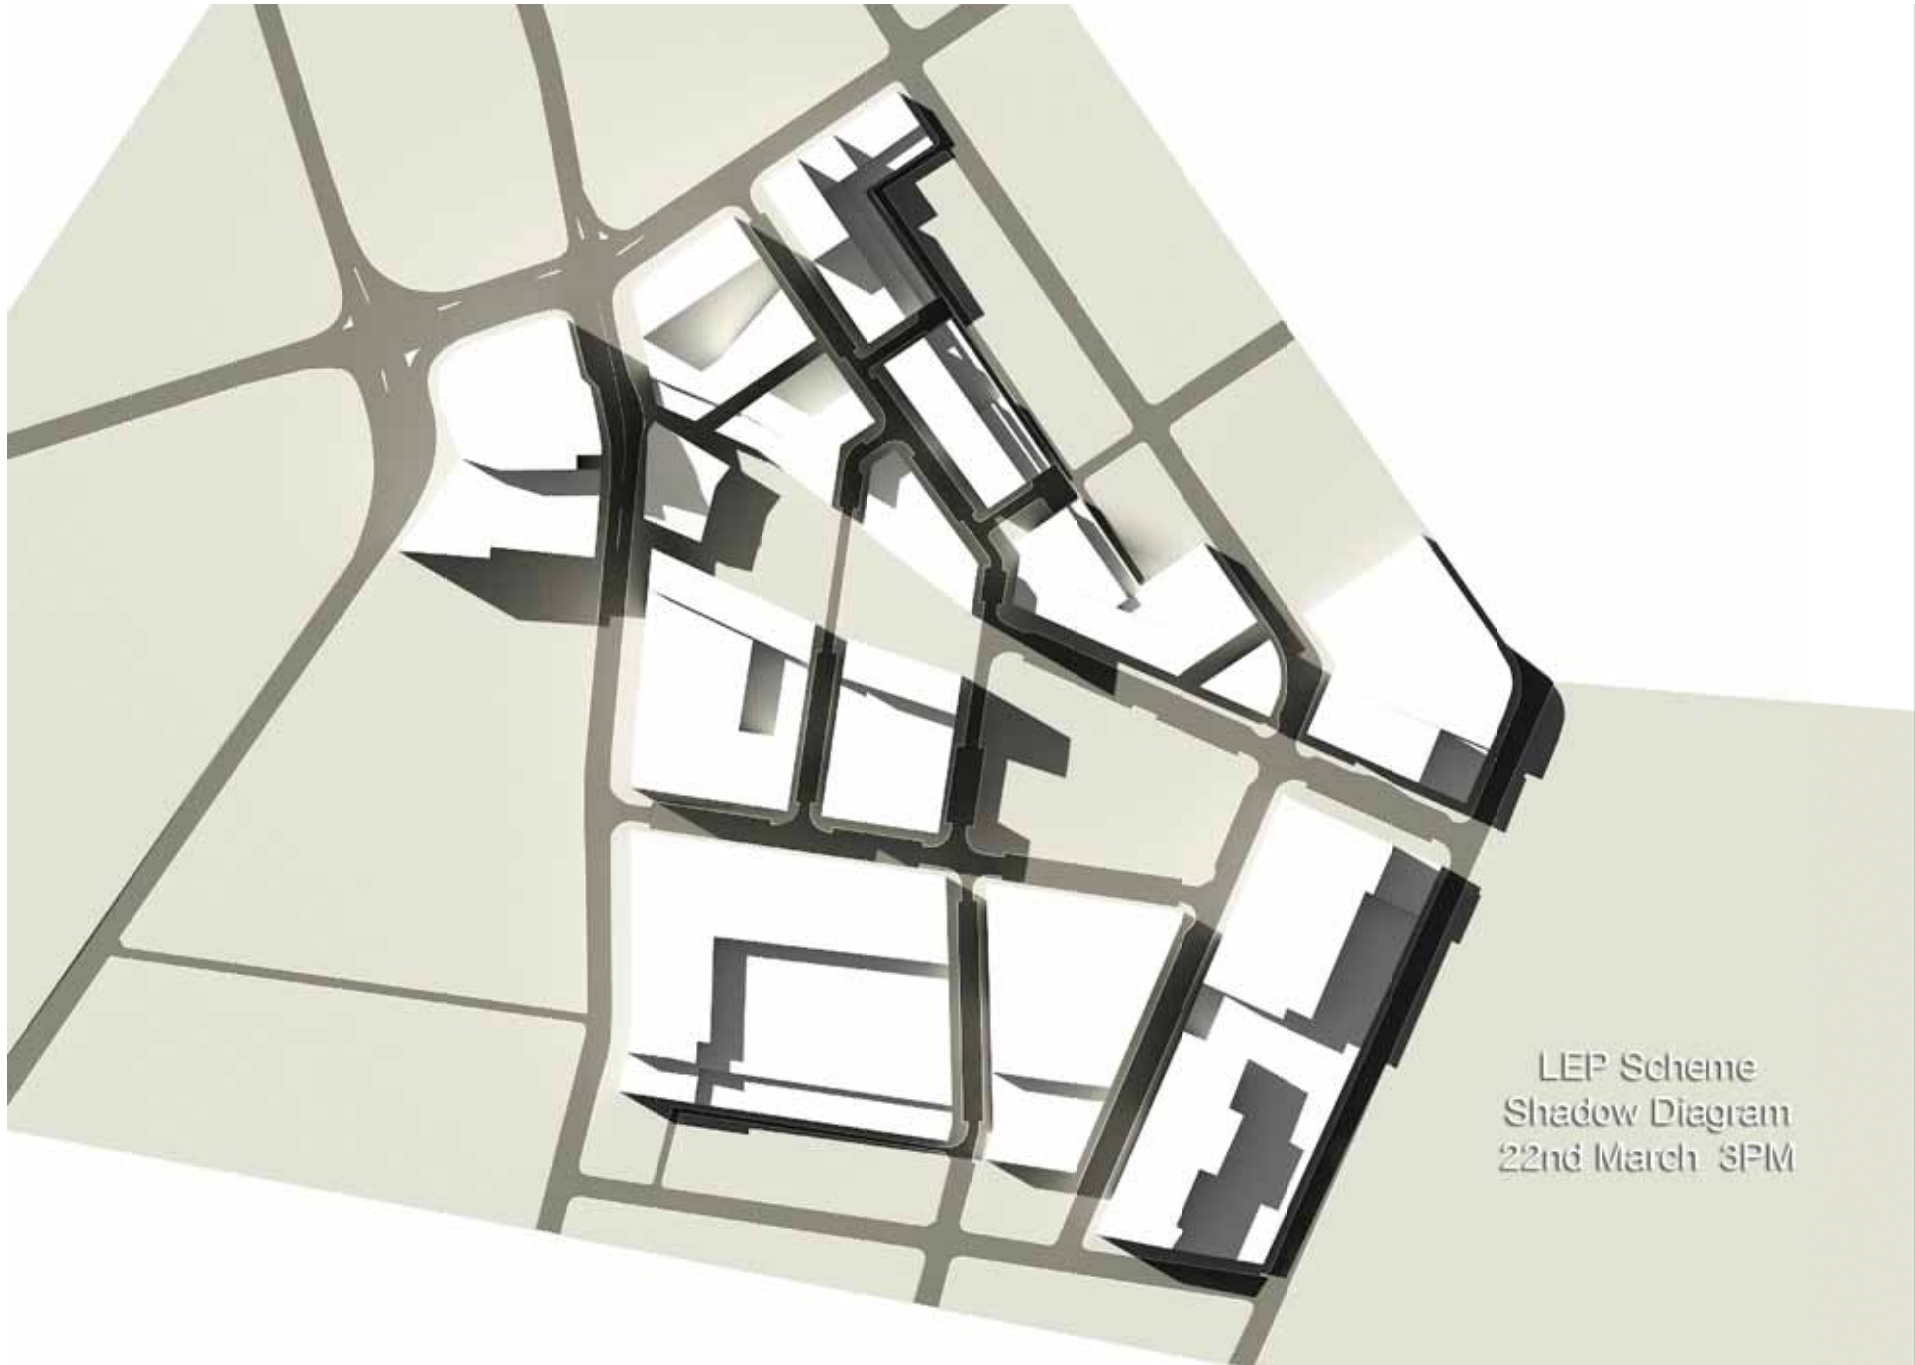

LEP Scheme
Shadow Diagram
22nd March 3PM

rev:	date:	amendment:
A	01.04.10	PLANNING PROPOSAL

PRELIMINARY



project
Green Square

Copyright of this design and information does not pass to the client. Reproduction or use of this design by any party for any purpose is expressly prohibited without the written permission of the architect.

architect
Mineo Design
architects
planners
interior designers

Level 32, 40 Margaret St.
Sydney NSW 2000
Tel: 02 9550 9000
Fax: 02 9550 9101
Mineo Design Pty Ltd
ABN 19 020 365 100

client:
Green Square
Consortium

file:
LEP SCHEME
SHADOW DIAGRAMS
22 MARCH, 3PM

drawn:
approved:
job no: 1687
plot no:

date: 30.03.10
drawing no: 00_SK0215

scale @ A1: NTS
rev: A