


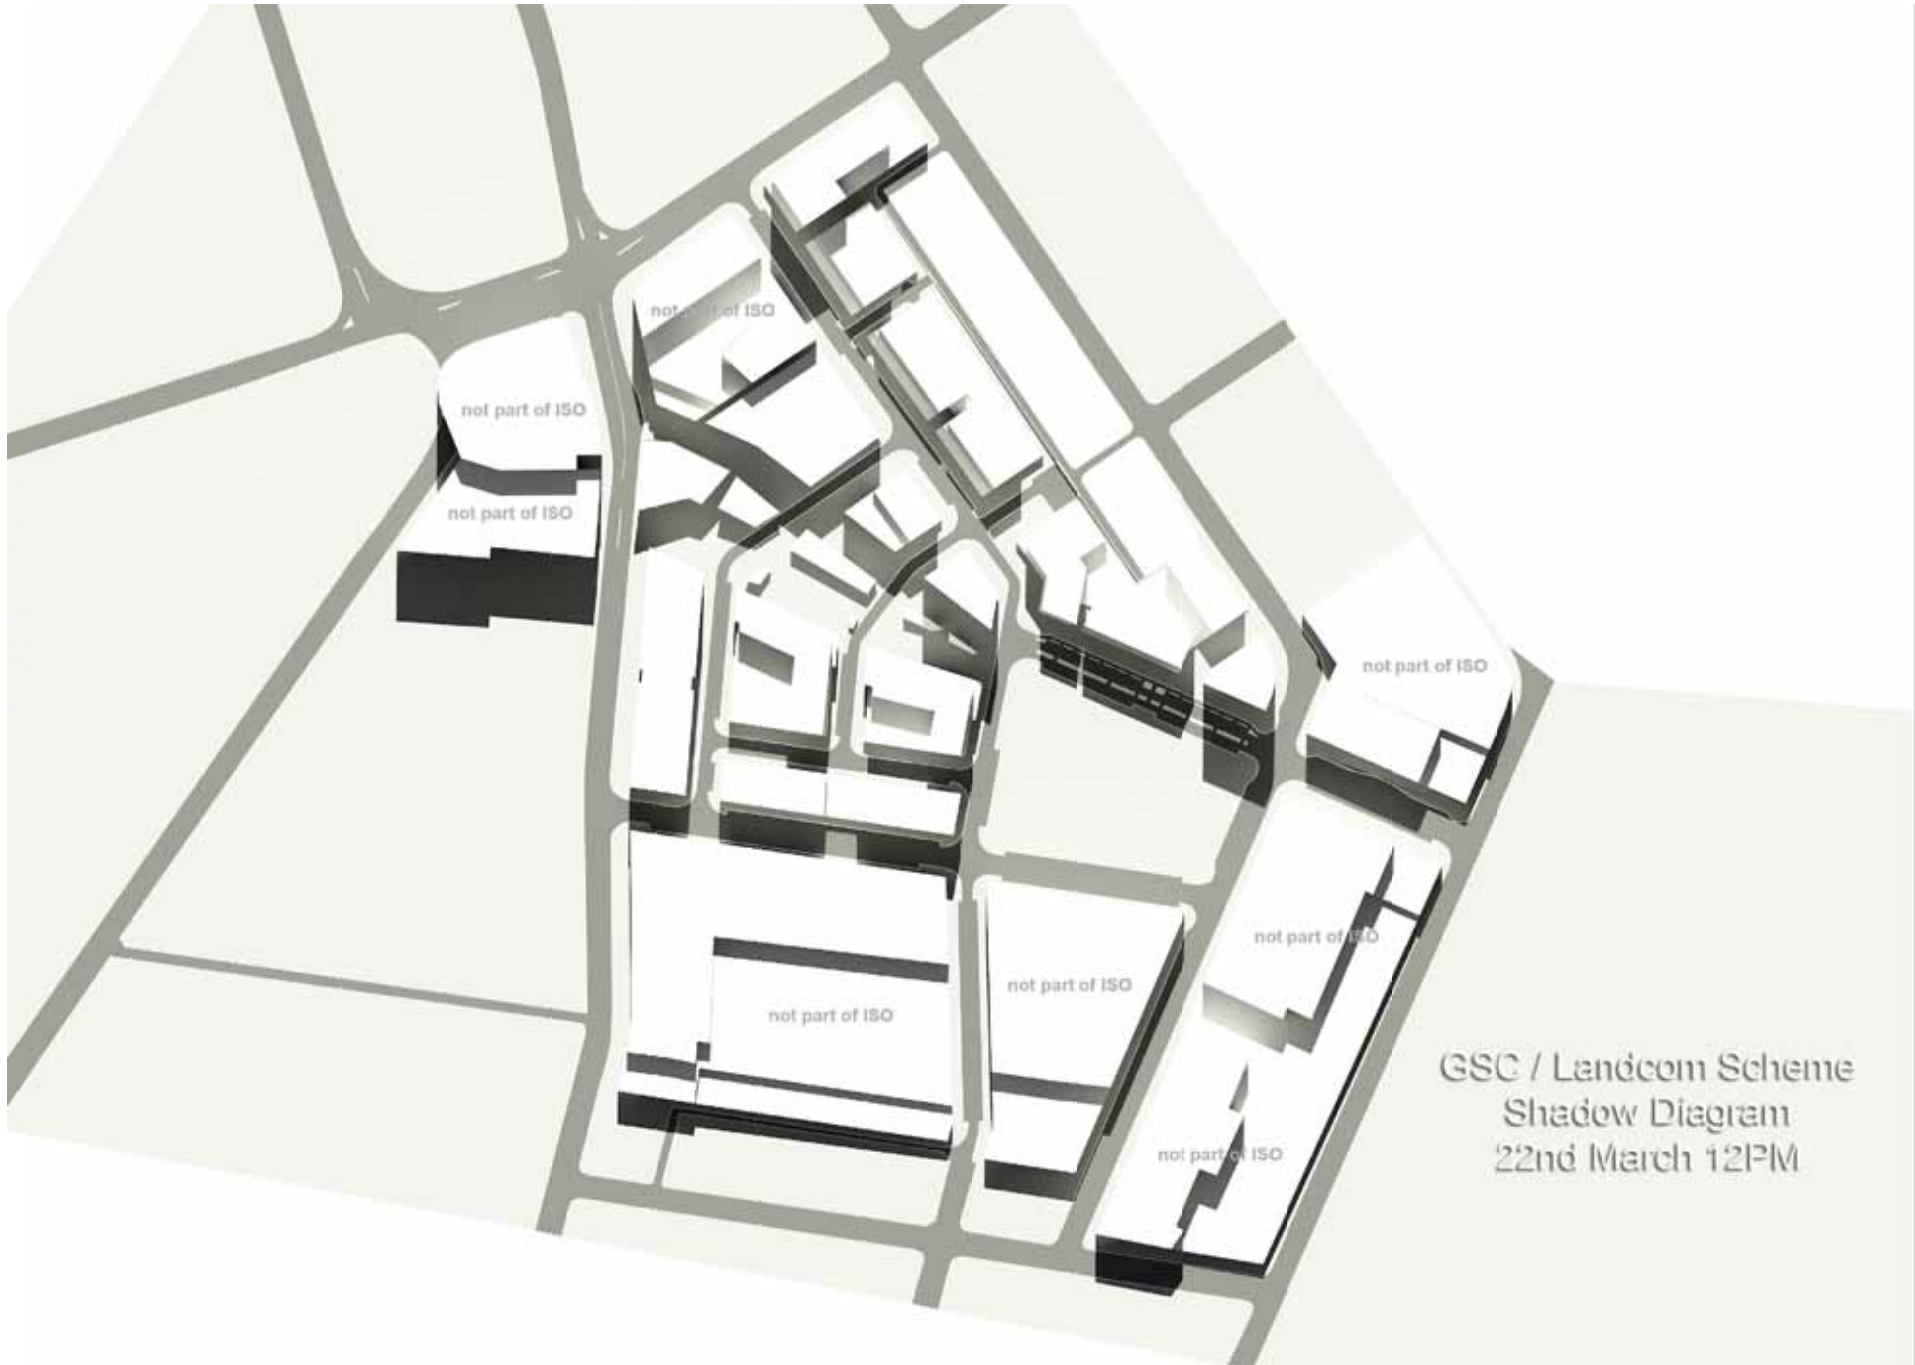

GSC / Landcom Scheme
Shadow Diagram
22nd March 12PM

rev:	date:	amendment:
A	01.04.10	PLANNING PROPOSAL

PRELIMINARY



project:
Green Square

Copyright of the design and information contained herein is owned by the copyright holder. Reproduction or use of
the design in any form for any purpose is expressly prohibited without the written permission of the copyright holder.

architect:
**minec
Design**
architects
planners
interior designers

Level 32, 40 Margaret St.
Sydney NSW 2000
Tel: 02 9550 9000
Fax: 02 9550 9191
Minec Design Pty Ltd
ABN 19 002 565 150

client:
Green Square
Consortium

file:
GSC/LANDCOM SCHEME
SHADOW DIAGRAMS
22 MARCH, 12PM

drawn:
approved:
job no: 1687
plot no:

date: 30.03.10
scale @ A1: NTS
drawing no: 00_SK0214 rev: A