


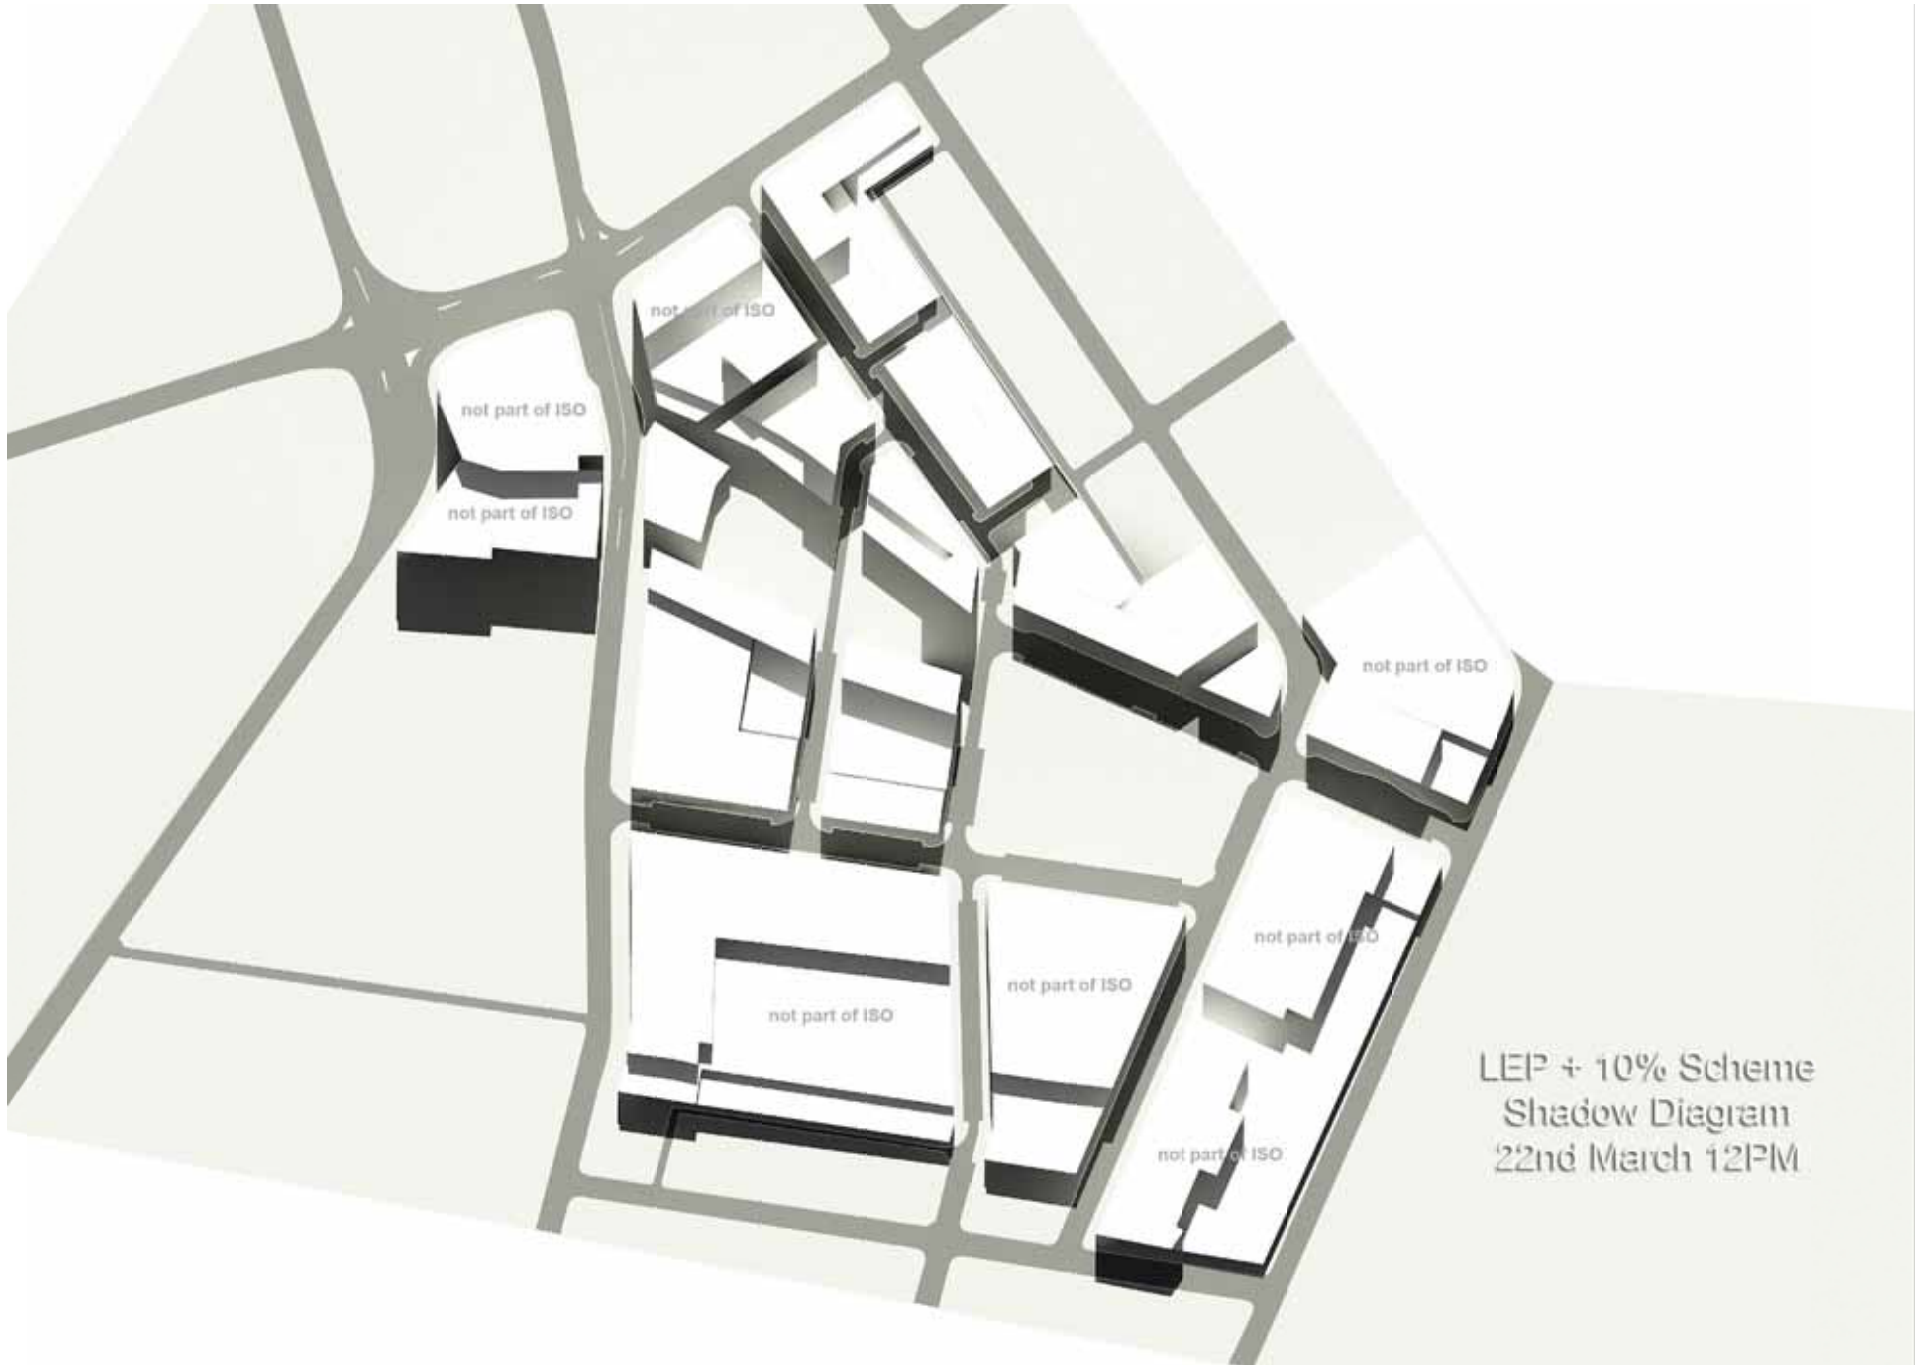

LEP + 10% Scheme
Shadow Diagram
22nd March 12PM

rev:	date:	amendment:
A	01.04.10	PLANNING PROPOSAL

PRELIMINARY



project:
Green Square

Copyright of this design and information shall remain the property of the architect. Reproduction or use of this design in any form for any purpose is expressly prohibited without the written permission of the architect.

architect:
minec
Design
architects
planners
interior designers

Level 32, 40 Margaret St,
Sydney NSW 2000
Tel: 02 9550 9000
Fax: 02 9550 8191
minec design Pty Ltd
ABN 19 002 565 150

client:
Green Square
Consortium

title:
LEP + 10% SCHEME
SHADOW DIAGRAMS
22 MARCH, 12PM

drawn:
approved:
job no: 1687
plot no:

date: 30.03.10
drawing no: 00_SK0213

scale @ A1: NTS
rev: A