


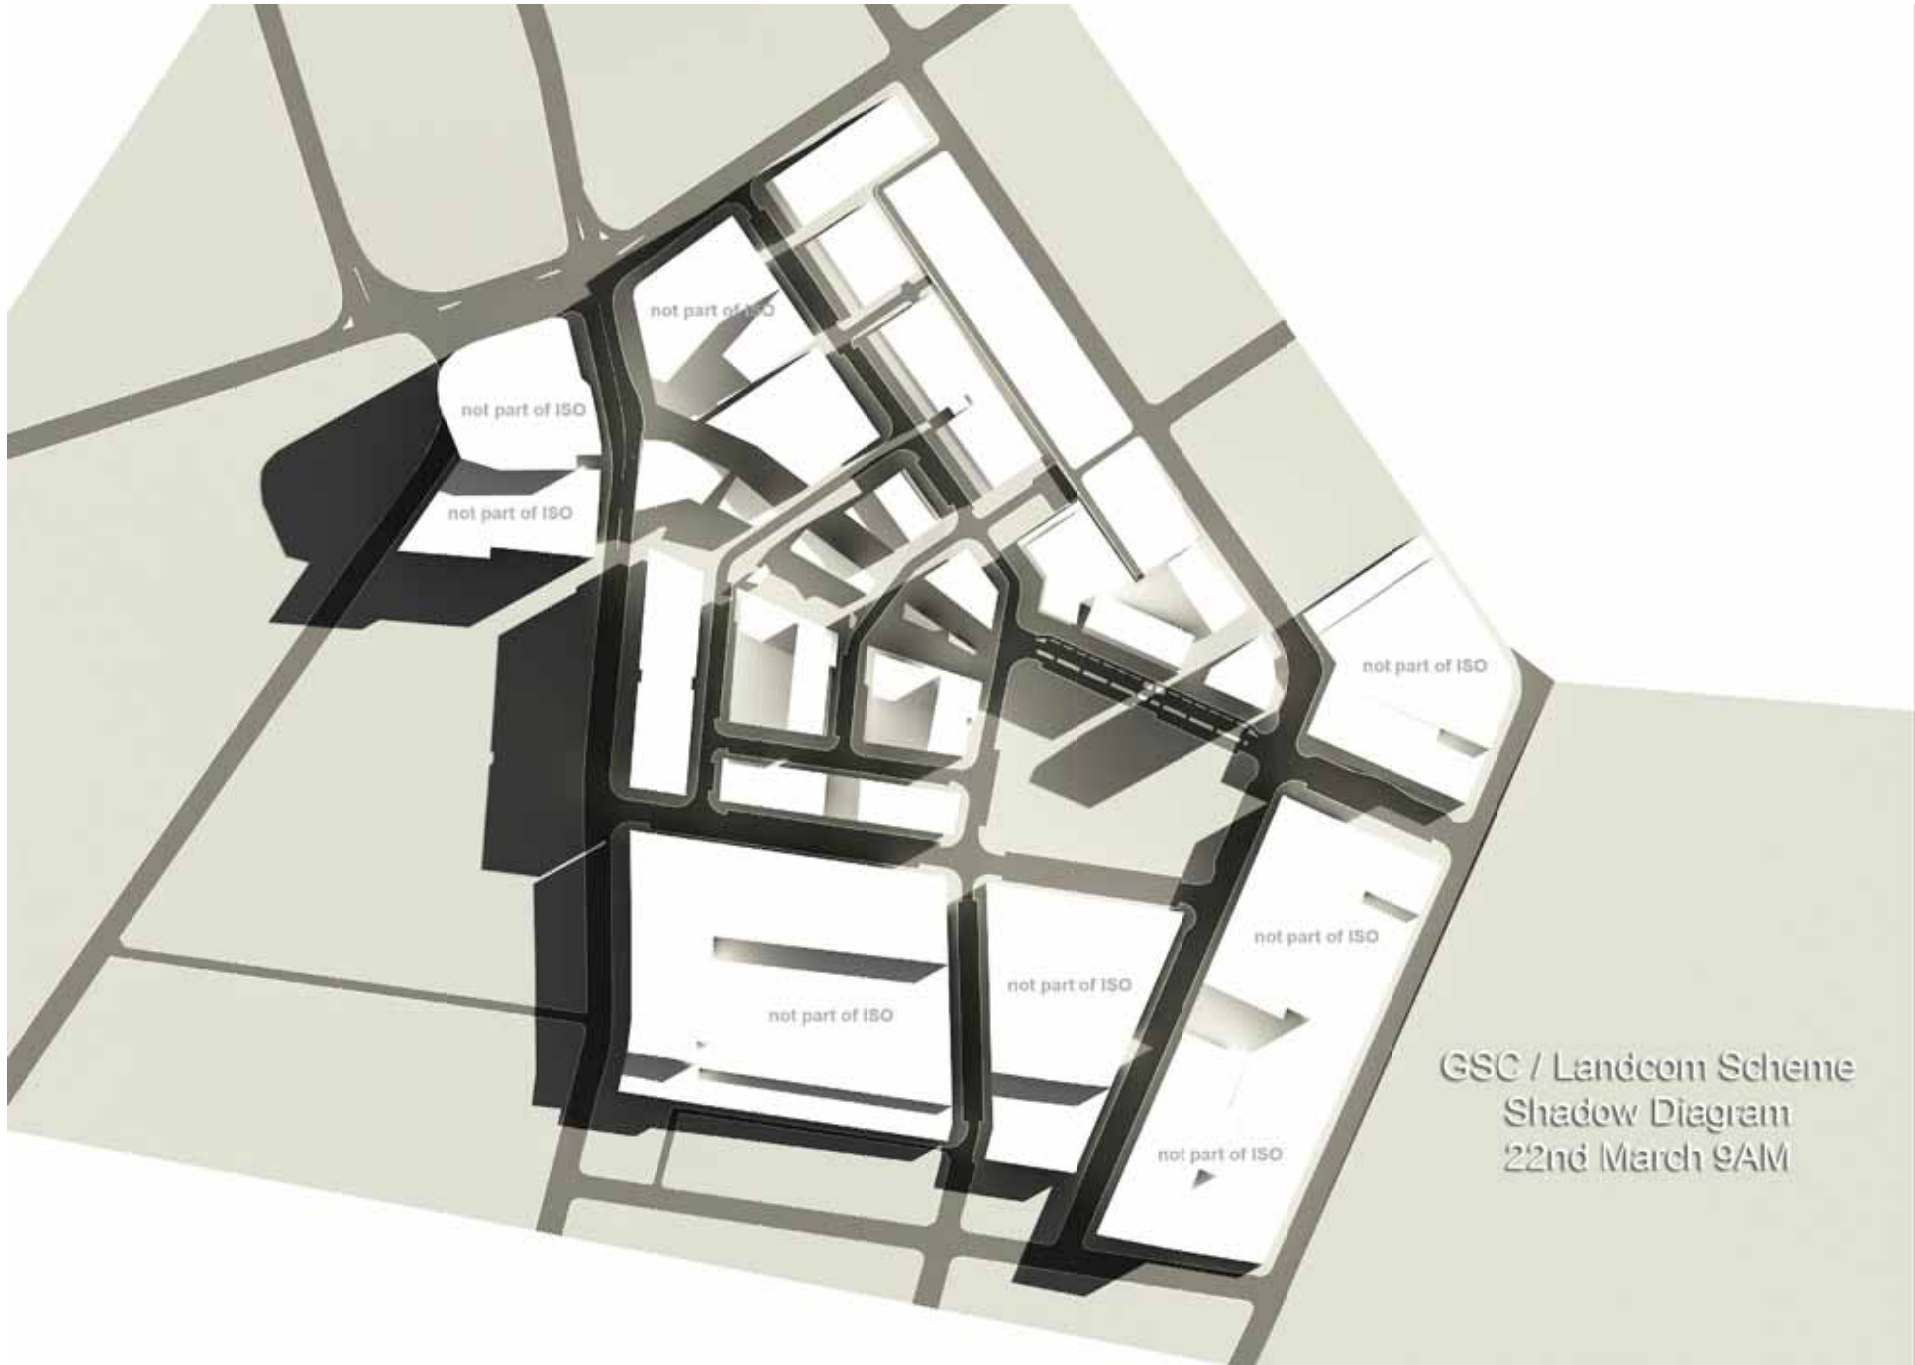

|      |          |                   |
|------|----------|-------------------|
| rev: | date:    | amendment:        |
| A    | 30.03.10 | PRELIMINARY ISSUE |

PRELIMINARY



project:  
Green Square

Copyright of this design and information shall remain the property of the architect. No part of this design may be reproduced or used in any form without the prior written permission of the architect.

architect:  
**Minec Design**  
architects  
planners  
interior designers

Level 32, 40 Margaret St.  
Sydney, NSW, 2000  
Tel: 02 9550 9000  
Fax: 02 9550 9191  
Minec Design Pty Ltd  
ABN 19 022 565 150

client:  
Green Square  
Consortium

title:  
GSC/LANDCOM SCHEME  
SHADOW DIAGRAMS  
22 MARCH, 9AM

drawn:  
approved:  
job no: 1687  
plot no:

date: 30.03.10  
drawing no: 00\_SK0211

scale @ A1: NTS  
rev: A