


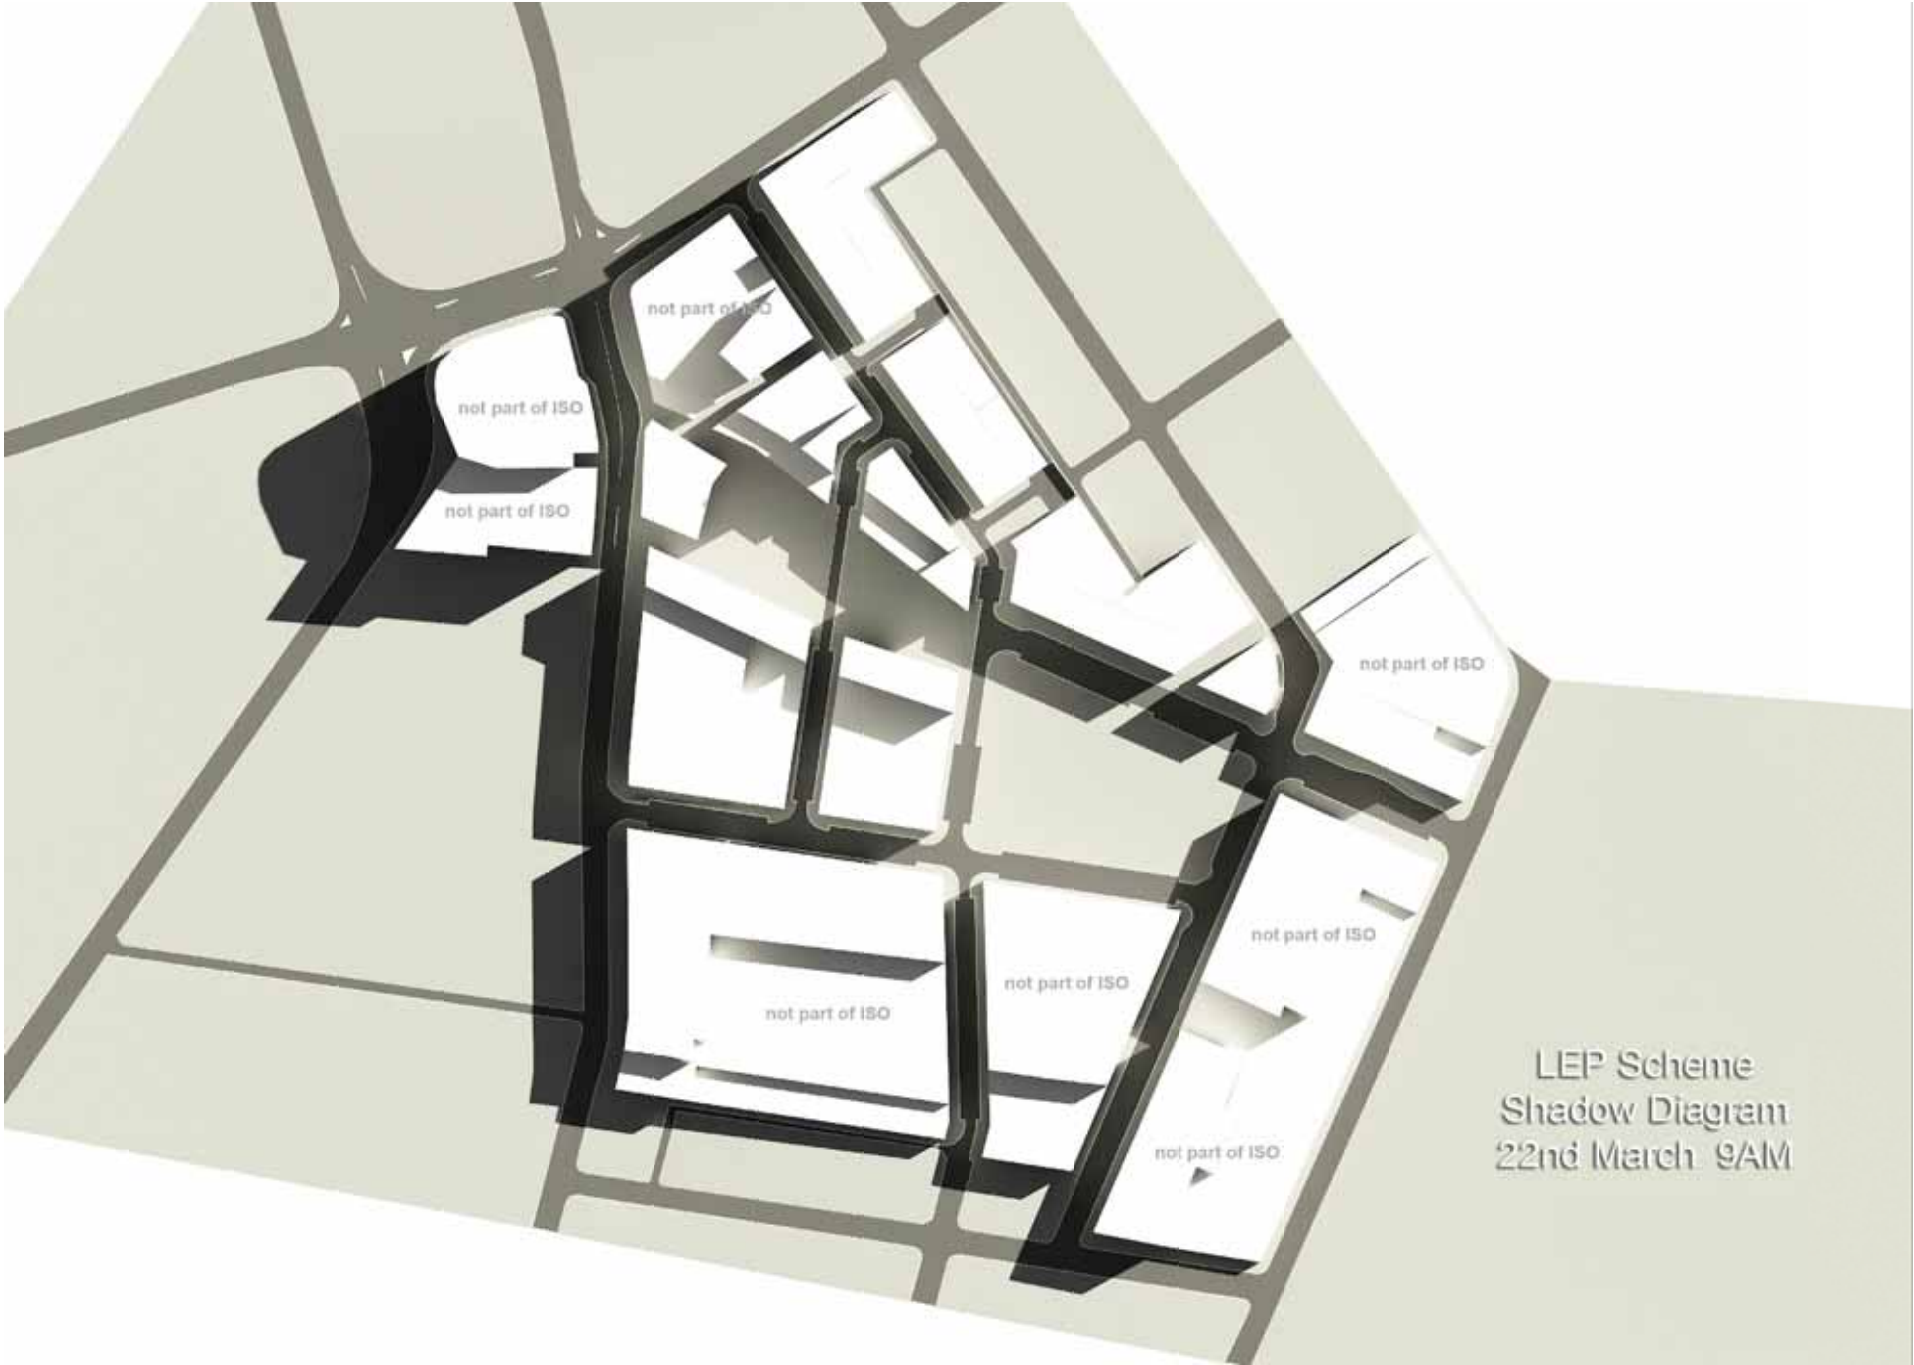

rev:	date:	amendment:
A	01.04.10	PLANNING PROPOSAL

PRELIMINARY



project:
Green Square

Copyright of this design and information shall remain the property of the client. Reproduction or use of this design in any form for any purpose is expressly prohibited without the written permission of the client.

architect:
Mines Design
architects
planners
interior designers

Level 32, 40 Margaret St,
Sydney, NSW, 2000
Tel: 02 9550 9000
Fax: 02 9550 8191
Email: Sydney@mines.com.au
mines.com.au

client:
Green Square
Consortium

file:
GSC/LANDCOM SCHEME
SHADOW DIAGRAMS
22 MARCH, 9AM

drawn:
approved:
job no: 1687
drawing no: 00_SK0209

date: 30.03.10

scale @ A1: 1:1000

rev: A