


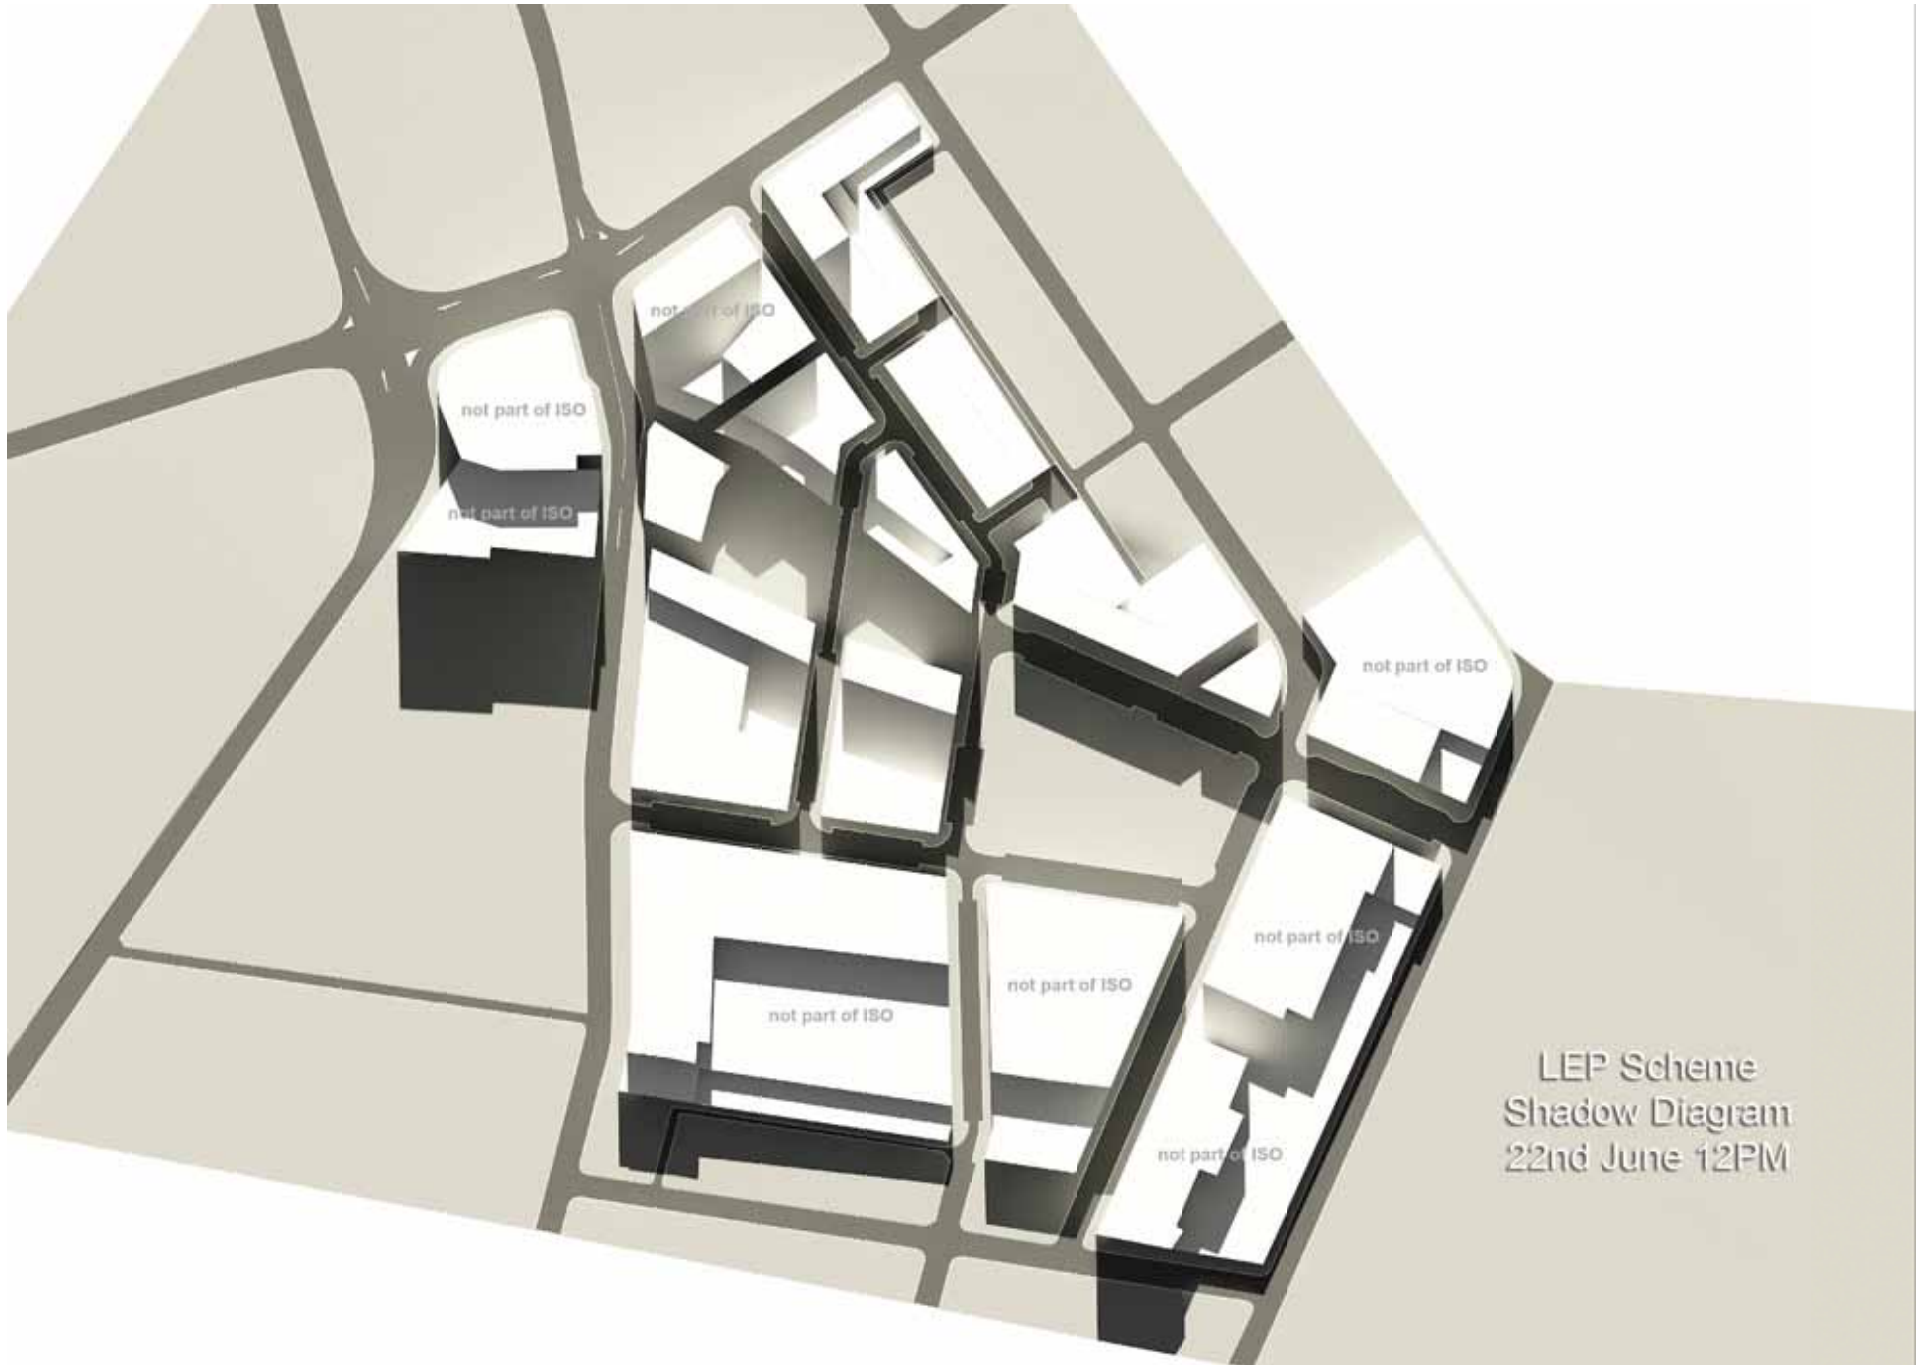

rev:	date:	amendment:
A	01.06.10	PLANNING PROPOSAL

PRELIMINARY



project:
Green Square

Copyright of this design and other information shown here is owned by its proprietor. Reproduction or use of
this design by any party for any purpose is expressly prohibited without the written permission of its proprietor.

architect:
**Minec
Design**
architects
planners
interior designers

Level 32, 40 Margaret St,
Sydney NSW 2000
Tel: 02 9550 9000
Fax: 02 9550 8191
Minec Design Pty Ltd
ABN 19 003 365 150

client:
Green Square
Consortium

title:
LEP SCHEME
SHADOW DIAGRAMS
22 JUNE, 12PM

drawn:
approved:
job no: 1687
plot no:

date: 30.03.10
drawing no: 00_SK0203
scale @ A1: 1:1000
rev: A