
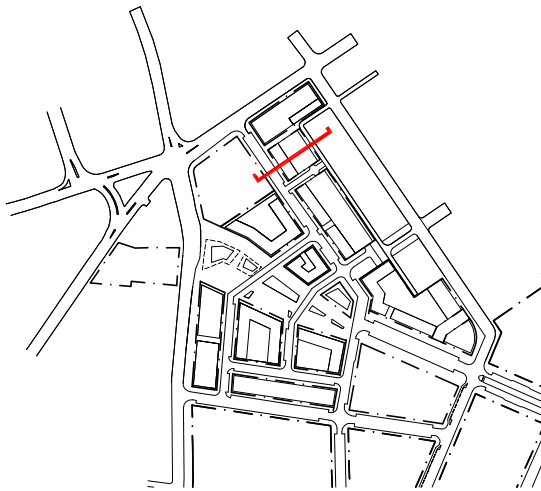


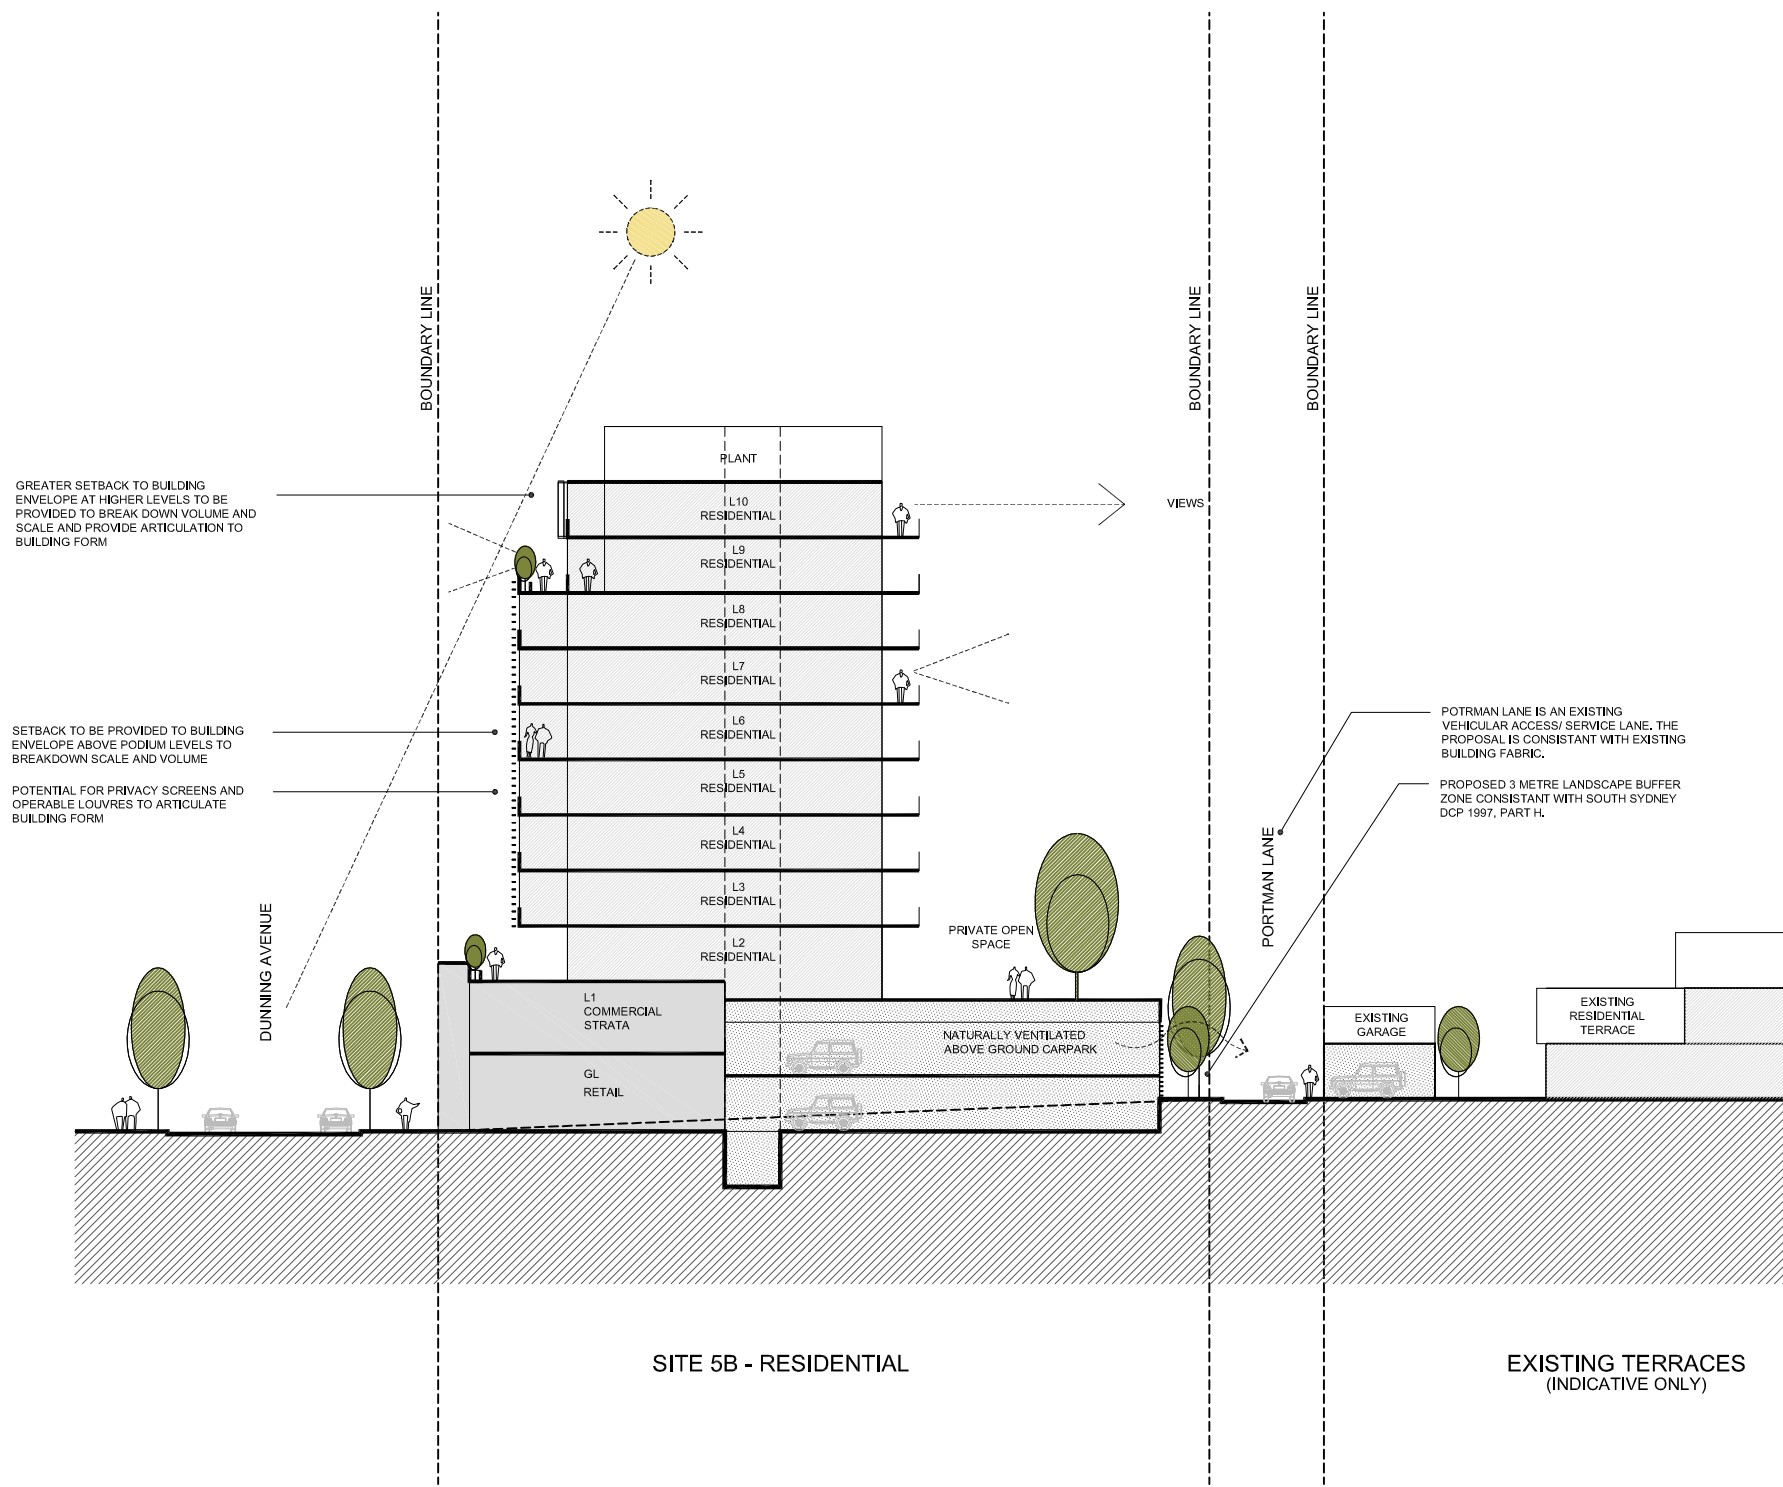

LEGEND

SITE 5B - CROSS SECTION

rev:	date:	amendment:
A	16.07.09	ISSUED TO LANDCOM
B	30.07.09	ISSUED TO THE CITY OF SYDNEY
C	01.04.10	PLANNING PROPOSAL

PRELIMINARY



project:
Green Square

Copyright of the design and other information shown here is owned by tps Pty Ltd. Reproduction or use of the design by any party for any purpose is expressly forbidden without the written permission of tps Pty Ltd.

architect:
Mirvac Design
architects
planners
interior designers

Level 25, 60 Margaret St.
Sydney, NSW, 2000
tel. 02 9080 8000
fax. 02 9080 8181
Mirvac Design Pty Ltd.
ABN 78 003 359 153

client:
Green Square
Consortium

title:
GSC - SITE 5B
CROSS SECTION

drawn:

approved:

job no: 1687

lot no:

date: 30.07.09

drawing no: 5B_SK1610

scale @ A1: 1:100

rev: C