


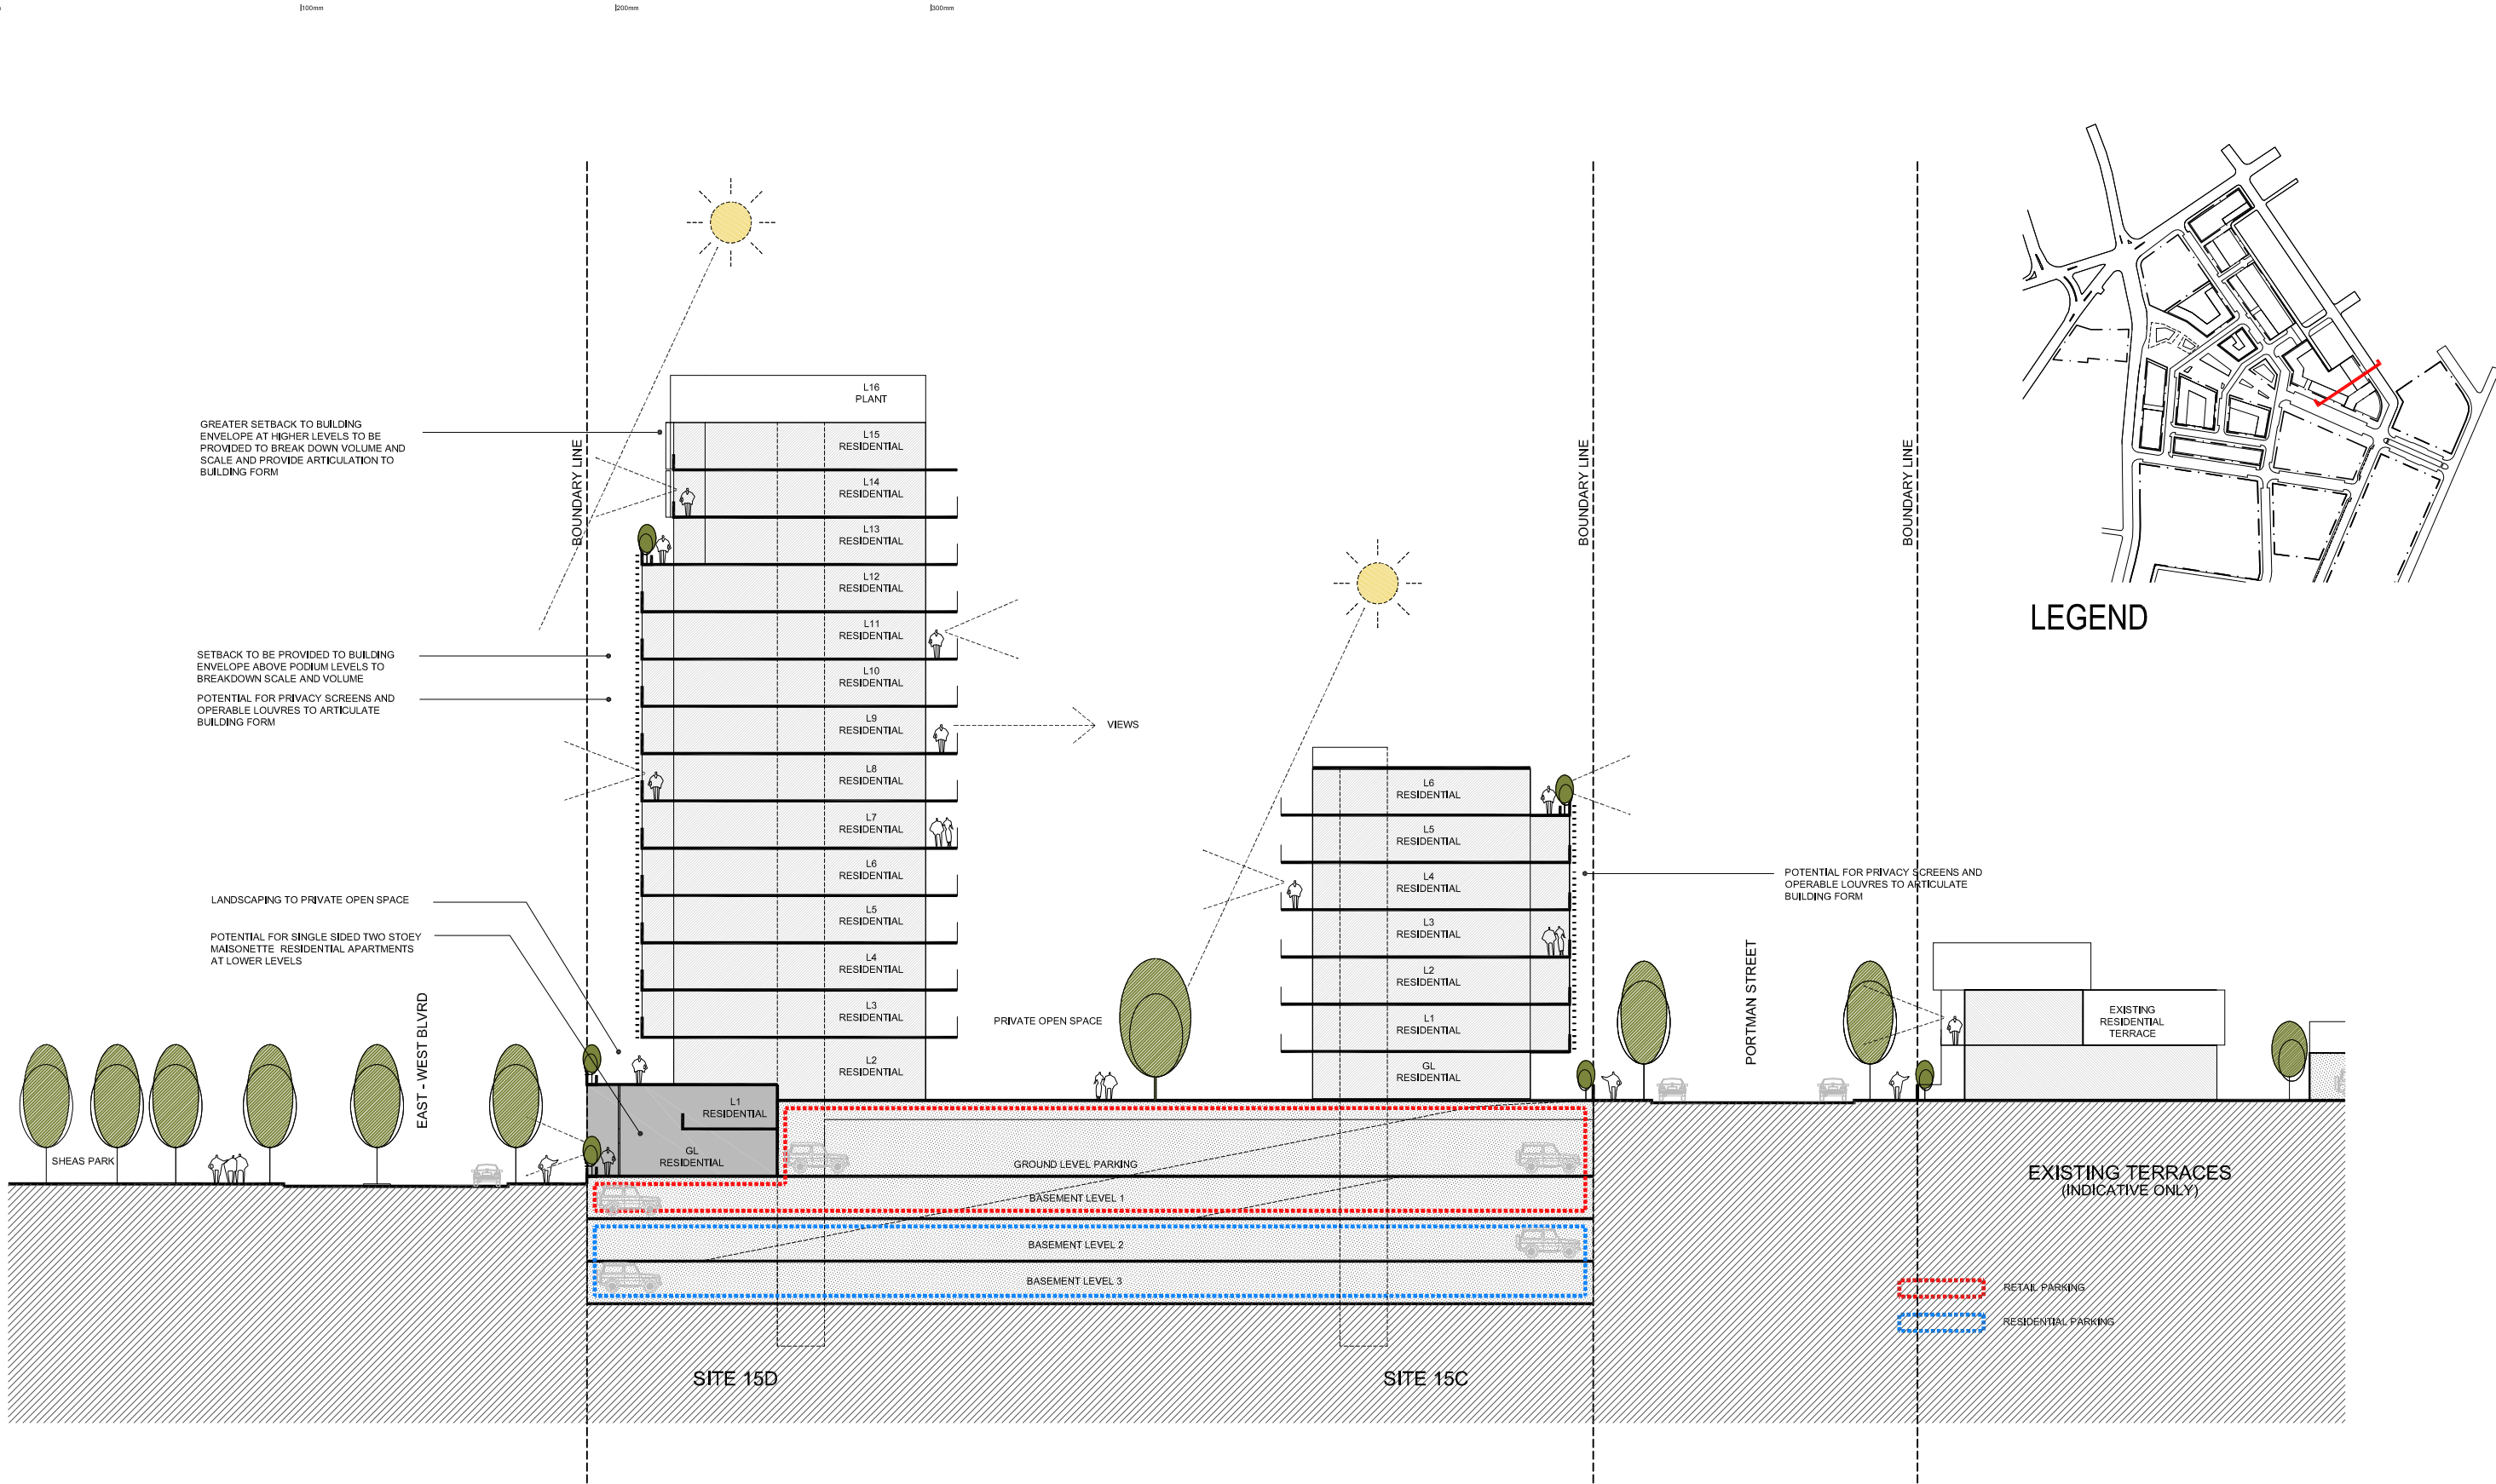

SITE 15 - CROSS SECTION

rev:	date:	amendment:
A	16.07.09	ISSUED TO LANDCOM
B	30.07.09	ISSUED TO CITY OF SYDNEY
C	01.04.10	PLANNING PROPOSAL

PRELIMINARY

project:
Green Square

Copyright of the design and other information shown here is owned by tps Pty Ltd. Reproduction or use of the design by any party for any purpose is expressly forbidden without the written permission of tps Pty Ltd.

architect:
Mirvac
Design

architects
planners
interior designers

Level 25, 60 Margaret St.
Sydney, NSW, 2000
tel. 02 9030 8000
fax. 02 9030 9181
Mircac Design Pty Ltd.
ABN 78 003 359 153

client:
Green Square
Consortium

title:
GSC SCHEME - SITE 15D - 15C
CROSS SECTION

drawn:
approved:

job no: 1687

lot no:

date: 30.07.09

drawing no: 15_SK1610

scale @ A1: 1:200

rev: C