


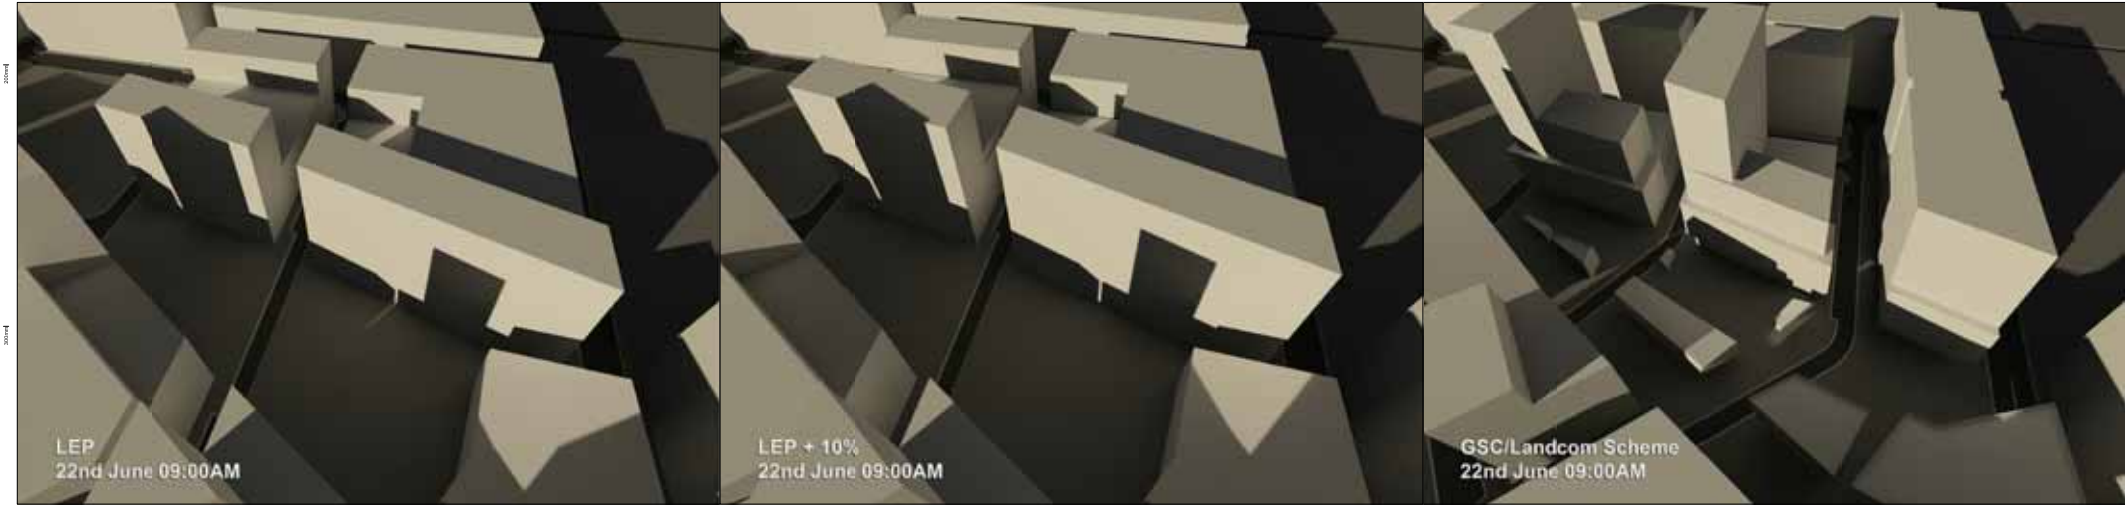

rev:	date:	amendment:
A	30.03.10	PRELIMINARY ISSUE
B	01.04.10	PLANNING PROPOSAL

PRELIMINARY



project
Green Square

Copyright of the design and information contained herein is owned by the copyright holder. Reproduction or use of this design by any party for any purpose is expressly prohibited without the written permission of the copyright holder.

architect
Minec Design
architects
planners
interior designers

Level 32, 40 Margaret St,
Sydney, NSW, 2000
Tel: 02 9550 9000
Fax: 02 9550 8191
Minec Design Pty Ltd
ABN 19 020 365 150

client:
**Green Square
Consortium**

title:
**SHADOW ASSESSMENT OF PUBLIC
DOMAIN - 22 JUNE, 9AM**

drawn:
approved:

job no: 1687 date: 30.03.10 scale @ A1: NTS

drawn by: drawing no: 00_SK0230 rev: B