


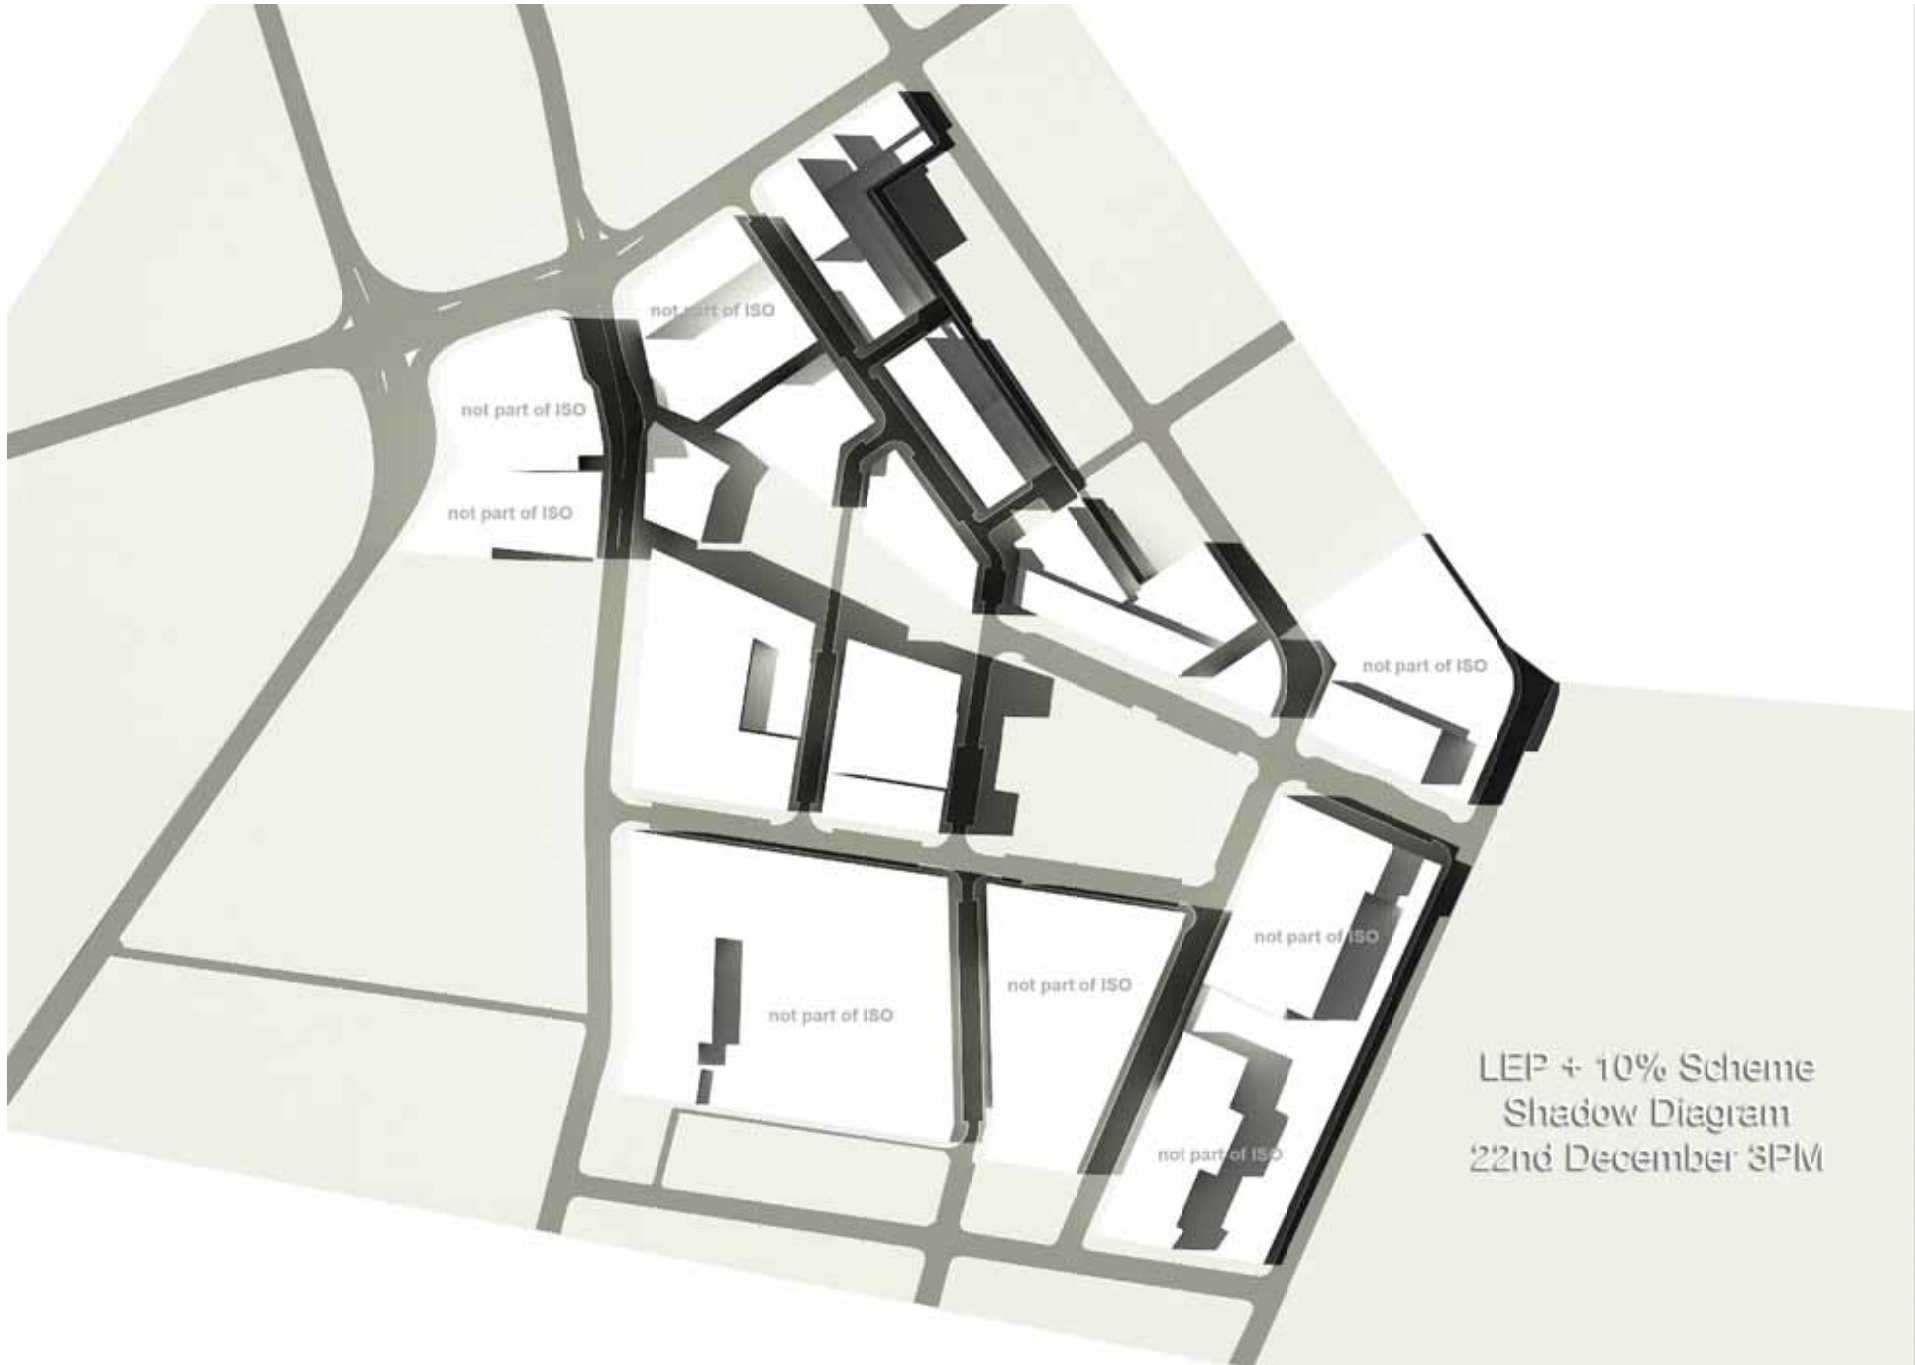

rev:	date:	amendment:
A	10.04.10	PLANNING PROPOSAL

PRELIMINARY



project:
Green Square

Copyright of this design and other information shown here is owned by its proprietor. Reproduction or use of
this design by any party for any purpose is expressly prohibited without the written permission of its proprietor.

architect:
**minec
Design**
architects
planners
interior designers

Level 32, 40 Margaret St,
Sydney, NSW, 2000
Tel: 02 9550 9000
Fax: 02 9550 8191
minec Design Pty Ltd
ABN 19 020 565 150

client:
Green Square
Consortium

file:
LEP + 10% SCHEME
SHADOW DIAGRAMS
22 DEC, 3PM

drawn:
approved:
job no: 1687
plot no:

date: 30.03.10
drawing no: 00_SK0225

scale @ A1: NTS
rev: A