


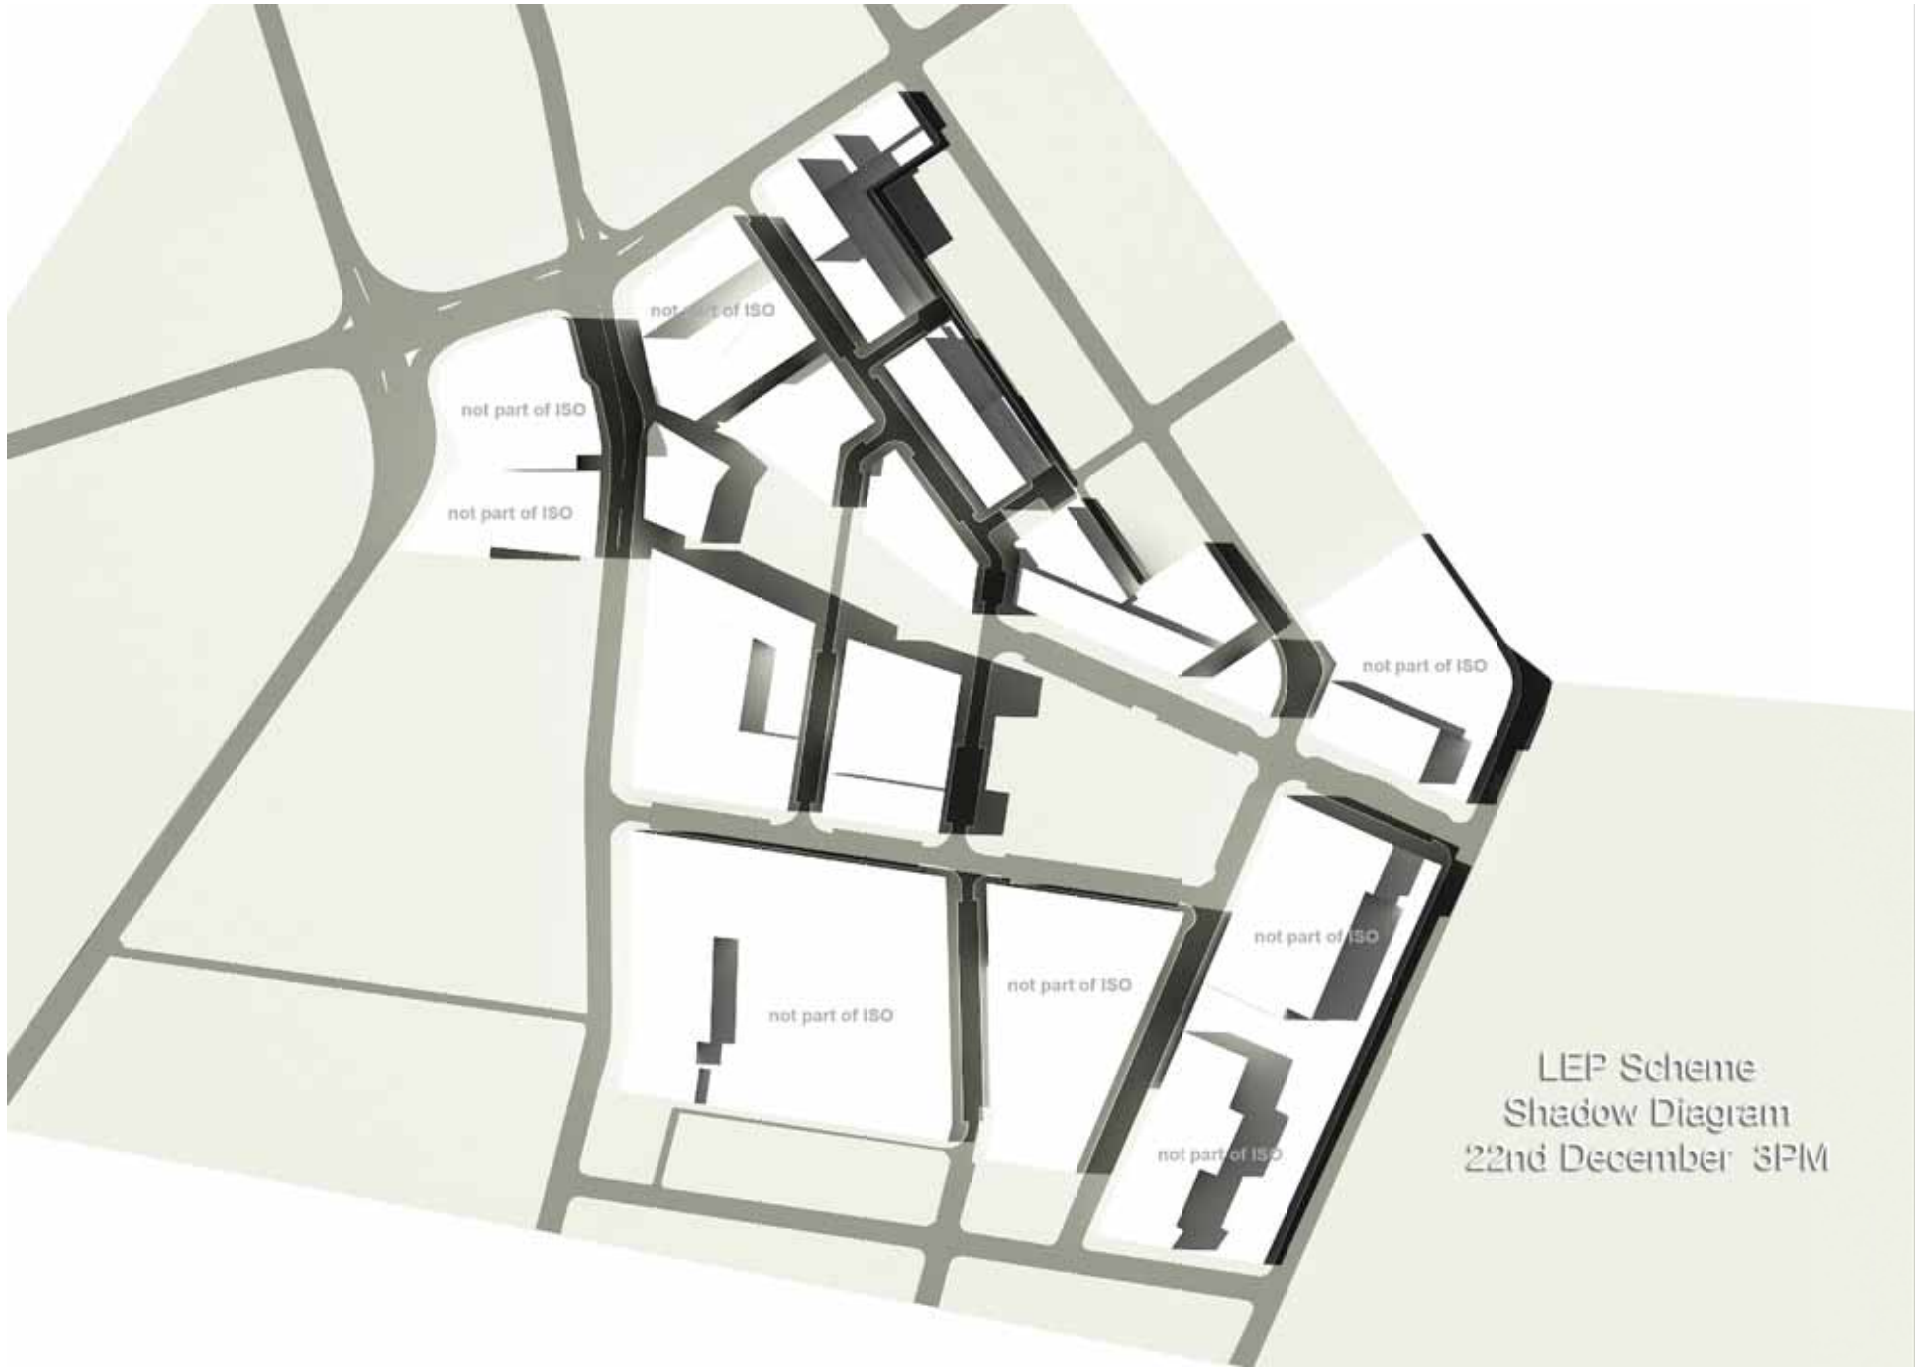

|      |          |                   |
|------|----------|-------------------|
| rev: | date:    | amendment:        |
| A    | 01.04.10 | PLANNING PROPOSAL |

PRELIMINARY



project:  
Green Square

Copyright of the design and information contained herein is owned by the copyright holder. Reproduction or use of the design or information for any purpose is expressly prohibited without the written permission of the copyright holder.

architect:  
**minec**  
Design  
architects  
planners  
interior designers

Level 32, 40 Margaret St.  
Sydney NSW 2000  
Tel: 02 9550 9000  
Fax: 02 9550 9191  
minec design Pty Ltd  
ABN 19 002 565 150

client:  
Green Square  
Consortium

title:  
LEP SCHEME  
SHADOW DIAGRAMS  
22 DEC, 12PM

drawn:  
approved:  
job no: 1687  
plot no:

date: 30.03.10  
drawing no: 00\_SK0224

scale @ A1: NTS  
rev: A