


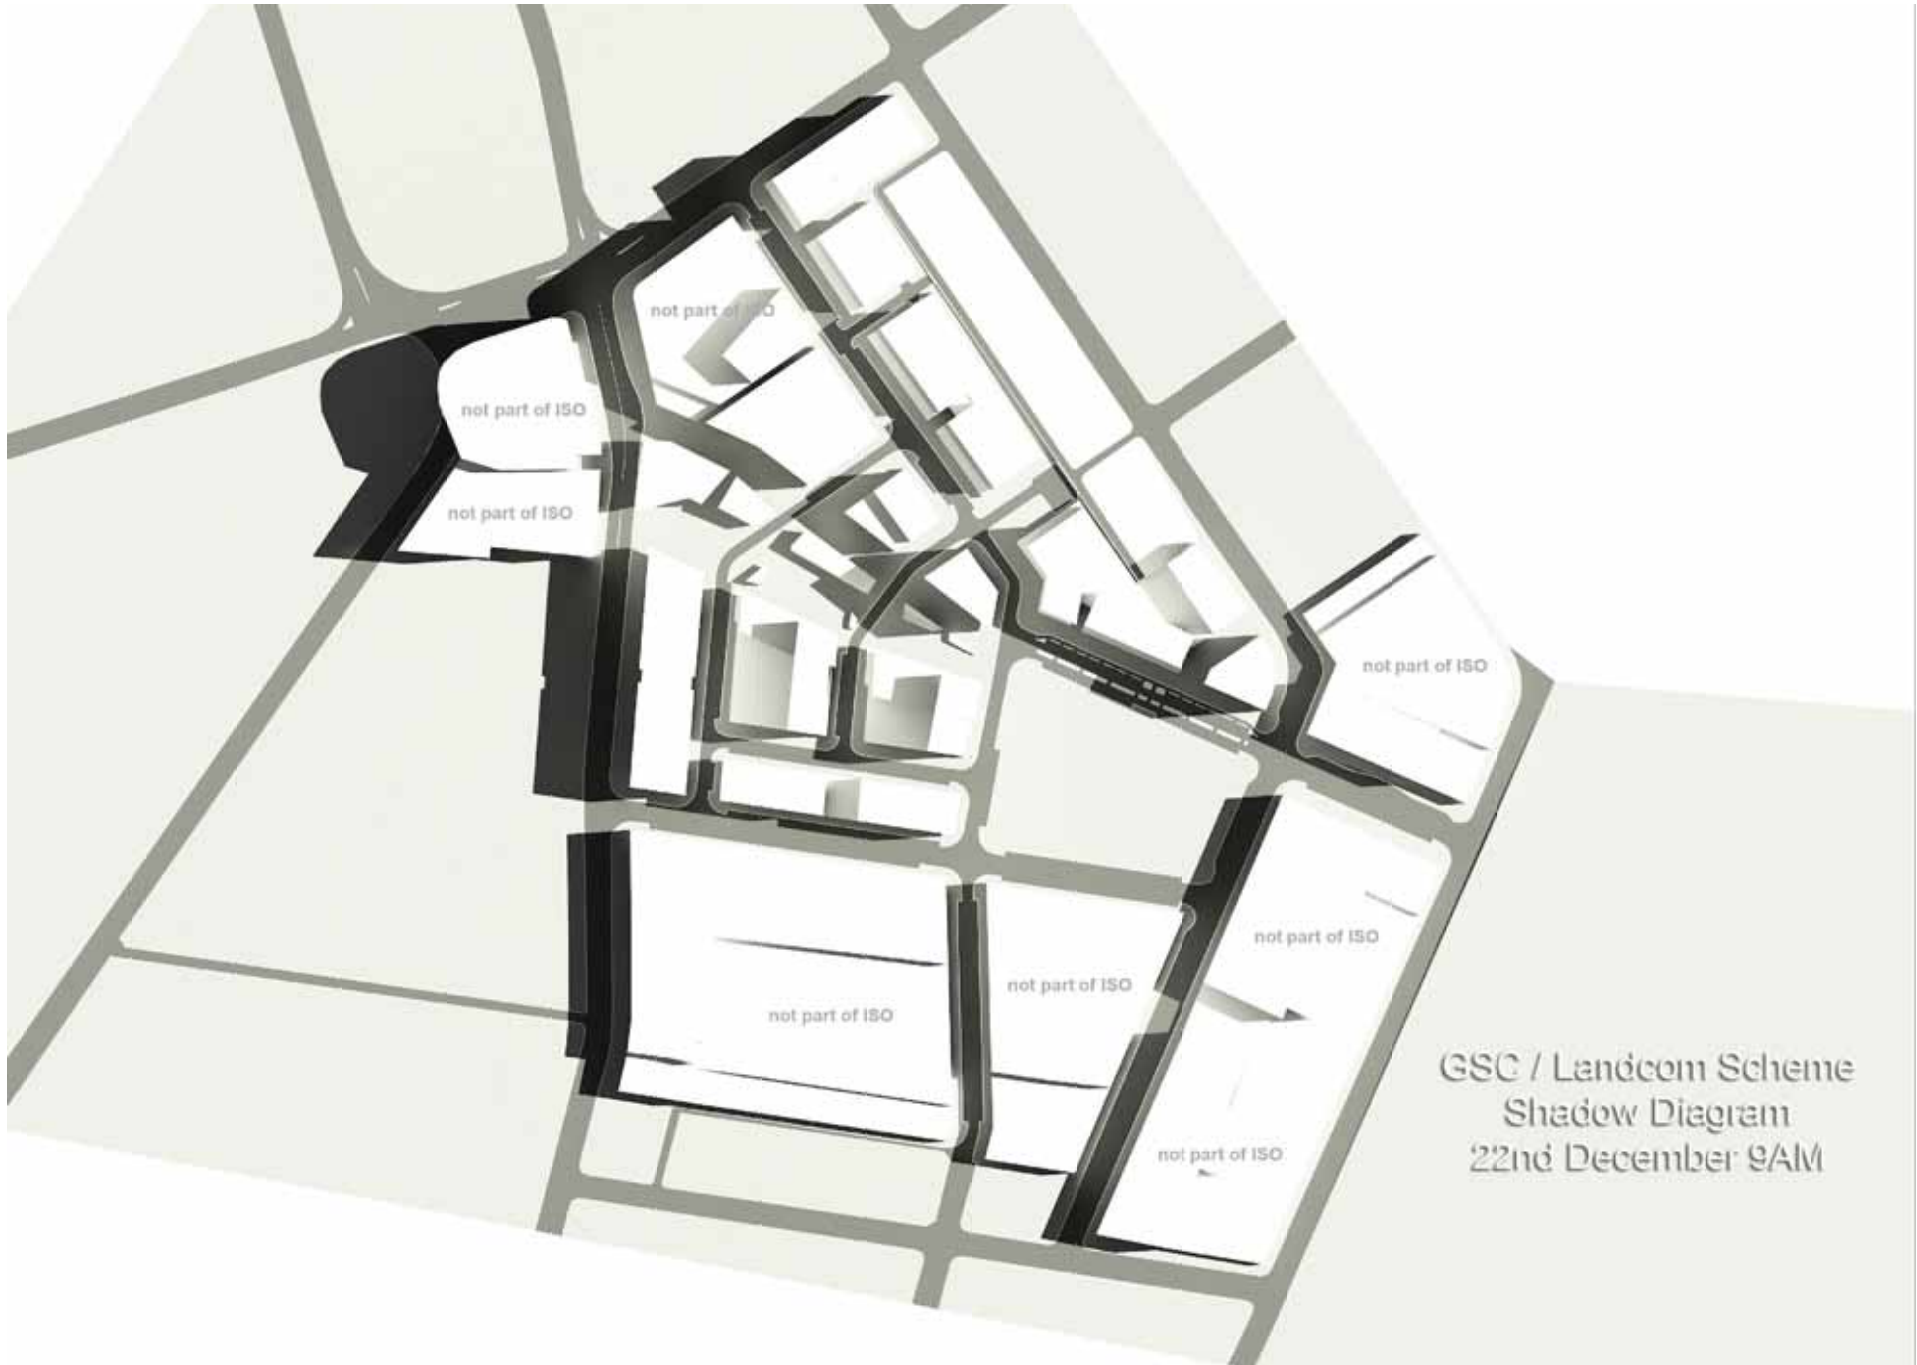

rev:	date:	amendment:
A	01.04.10	PLANNING PROPOSAL

PRELIMINARY



project:
Green Square

Copyright of the design and information contained herein is owned by the copyright holder. Reproduction or use of this design in any form for any purpose is expressly prohibited without the written permission of the copyright holder.

architect:
Minec Design
architects
planners
interior designers

Level 32, 40 Margaret St,
Sydney, NSW, 2000
Tel: 02 9550 9000
Fax: 02 9550 9191
Minec Design Pty Ltd
ABN 19 020 565 150

client:
Green Square
Consortium

file:
GSC/LANDCOM SCHEME
SHADOW DIAGRAMS
22 DEC, 9AM

drawn:
approved:
job no: 1687
plot no:

date: 30.03.10
drawing no: 00_SK0220

scale @ A1: NTS
rev: A