


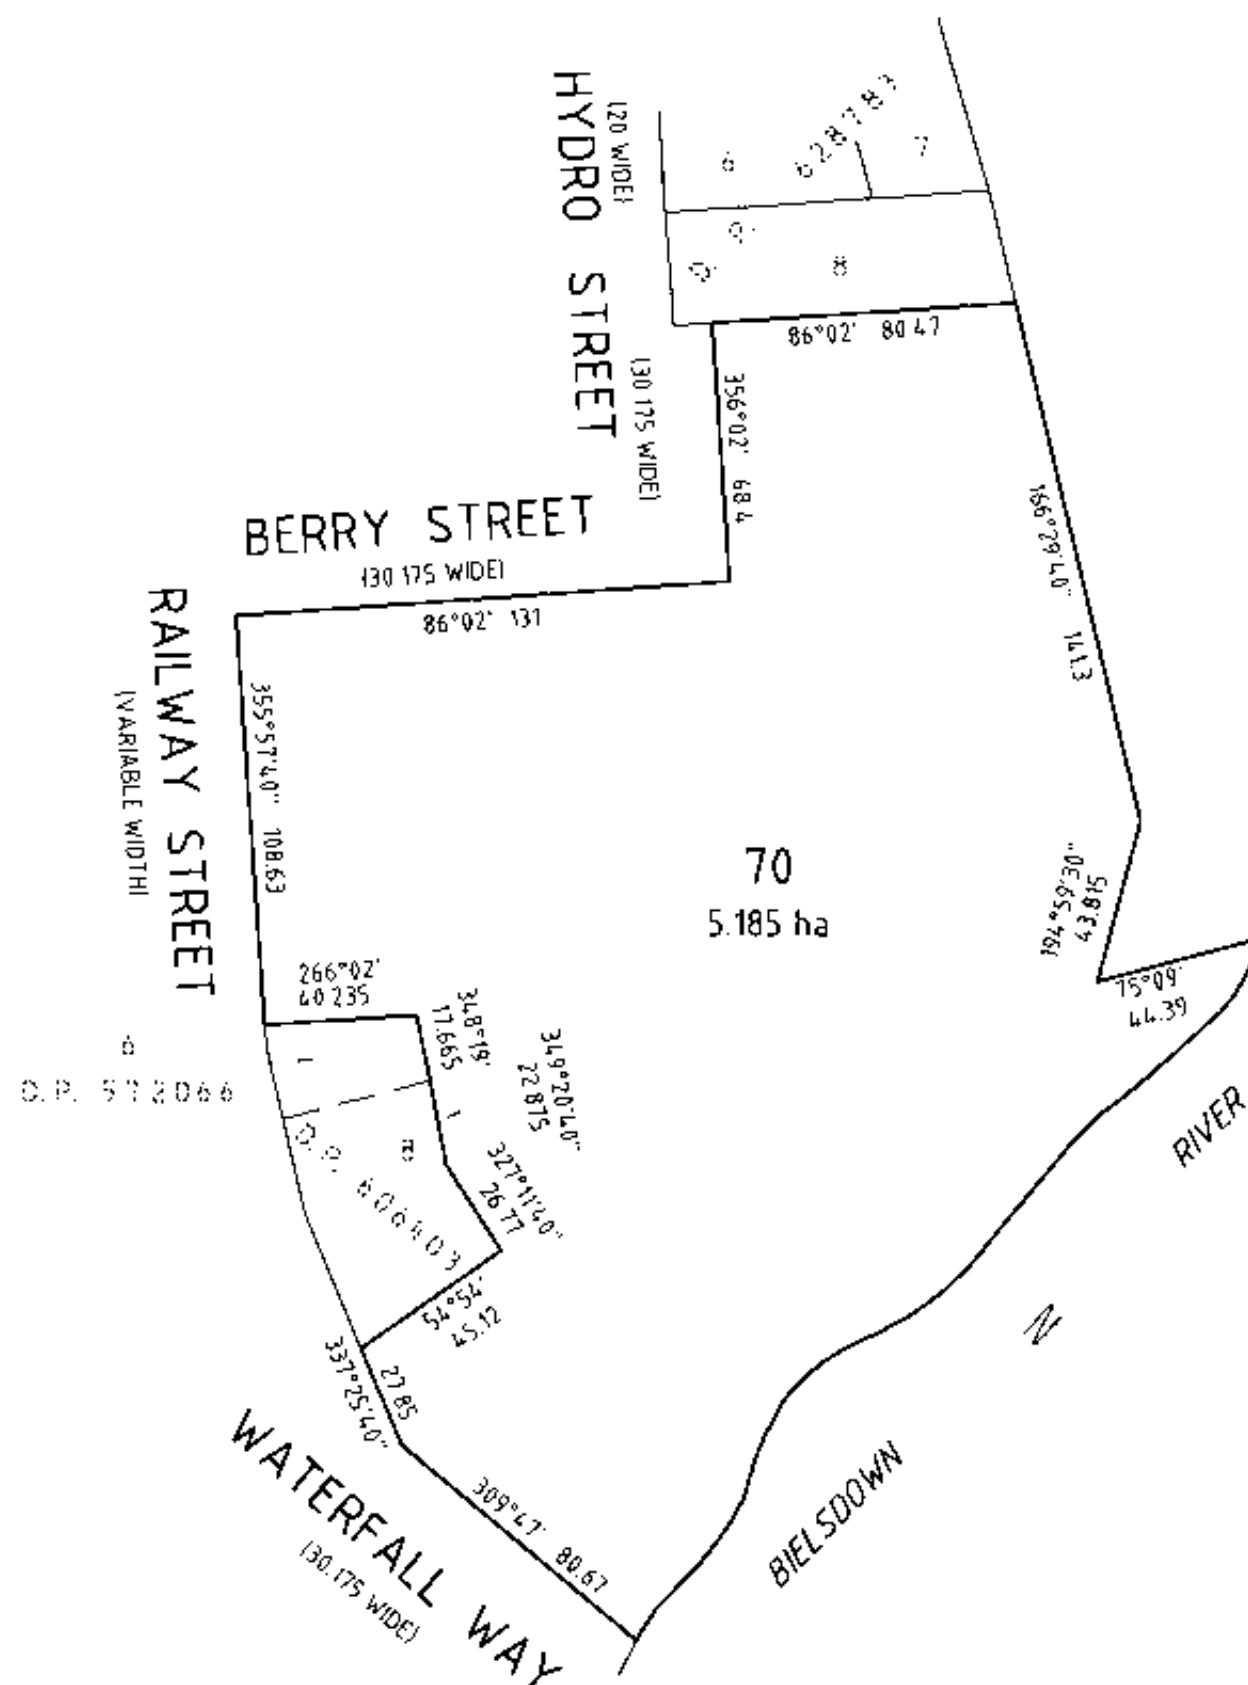

Surveyor : STEPHEN D. RUSSELL

Date of Survey : 19-9-2013

Surveyor's Ref : 13/06-9435

2013M7100(1449) COMP

PLAN OF CONSOLIDATION OF LOTS 709 AND

710 IN D.P. 706735

LGA: BELLINGEN

Locality : DORRIGO

Subdivision No: N/A

Lengths are in metres Reduction Ratio 1:2000

Registered



11.2.2014

DP1191049

PLAN FORM 6 (2012)

WARNING: Creasing or folding will lead to rejection

ePlan

DEPOSITED PLAN ADMINISTRATION SHEET

Sheet 1 of 2 sheet(s)

Office Use Only		Office Use Only	
Registered:  11.2.2014		DP1191049	
Title System: TORRENS			
Purpose: CONSOLIDATION			
PLAN OF CONSOLIDATION OF LOTS 709 AND 710 IN D.P.706735		LGA: BELLINGEN	
		Locality: DORRIGO	
		Parish: BLIGH	
		County: FITZROY	
Crown Lands NSW/Western Lands Office Approval I, (Authorised Officer) in approving this plan certify that all necessary approvals in regard to the allocation of the land shown herein have been given. Signature: Date: File Number: Office:		Survey Certificate I, STEPHEN D RUSSELL of P.O. BOX 766, COFFS HARBOUR 2450 a surveyor registered under the <i>Surveying and Spatial Information Act</i> 2002, certify that: *(a) The land shown in the plan was surveyed in accordance with the Surveying and Spatial Information Regulation 2012, is accurate and the survey was completed on *(b) The part of the land shown in the plan (*being/*excluding ^) was surveyed in accordance with the <i>Surveying and Spatial Information</i> <i>Regulation 2012</i>, is accurate and the survey was completed on....., the part not surveyed was compiled in accordance with that Regulation. *(c) The land shown in this plan was compiled in accordance with the <i>Surveying and Spatial Information Regulation 2012</i>. Signature:  Dated: 19-9-2013 Surveyor ID: 1944 Datum Line: N/A Type: *Urban/*Rural The terrain is *Level-Undulating / *Steep-Mountainous *Strike through if inapplicable. *Specify the land actually surveyed or specify any land shown in the plan that is not the subject of the survey.	
Subdivision Certificate I, *Authorised Person/*General Manager/*Accredited Certifier, certify that the provisions of s.109J of the <i>Environmental Planning and Assessment</i> <i>Act 1979</i> have been satisfied in relation to the proposed subdivision, new road or reserve set out herein. Signature: Accreditation number: Consent Authority: Date of endorsement: Subdivision Certificate number: File number: *Strike through if inapplicable.			
Statements of intention to dedicate public roads, public reserves and drainage reserves.		Plans used in the preparation of survey/compilation. D.P.706735	
Signatures, Seals and Section 88B Statements should appear on PLAN FORM 6A		If space is insufficient continue on PLAN FORM 6A Surveyor's Reference: 13/06-9435 , '2013M7100(1449) COMP'	

PLAN FORM 6A (2012)

WARNING: Creasing or folding will lead to rejection

ePlan

DEPOSITED PLAN ADMINISTRATION SHEET

Sheet 2 of 2 sheet(s)

Office Use Only

Office Use Only

Registered:  11.2.2014

PLAN OF CONSOLIDATION OF LOTS 709 AND 710
IN D.P.1183414

DP1191049

Subdivision Certificate number:

Date of Endorsement:

This sheet is for the provision of the following information as required:

- A schedule of lots and addresses - See 60(c) SSI Regulation 2012
- Statements of intention to create and release affecting interests in accordance with section 88B Conveyancing Act 1919
- Signatures and seals- see 195D Conveyancing Act 1919
- Any information which cannot fit in the appropriate panel of sheet 1 of the administration sheets.

STREET ADDRESSES OF ALL LOTS ARE NOT KNOWN.



If space is insufficient use additional annexure sheet

Surveyor's Reference: 13/06-9435 . '2013M7100(1449) COMP'