

AMENDS SUTHERLAND SHIRE LOCAL ENVIRONMENTAL PLAN 2006

DRAFT SUTHERLAND SHIRE LOCAL
ENVIRONMENTAL PLAN 2006
AMENDMENT No. 21 - SHEET 1




DATE TBA

GATEWAY APPROVAL
GRANTED



DATE TBA

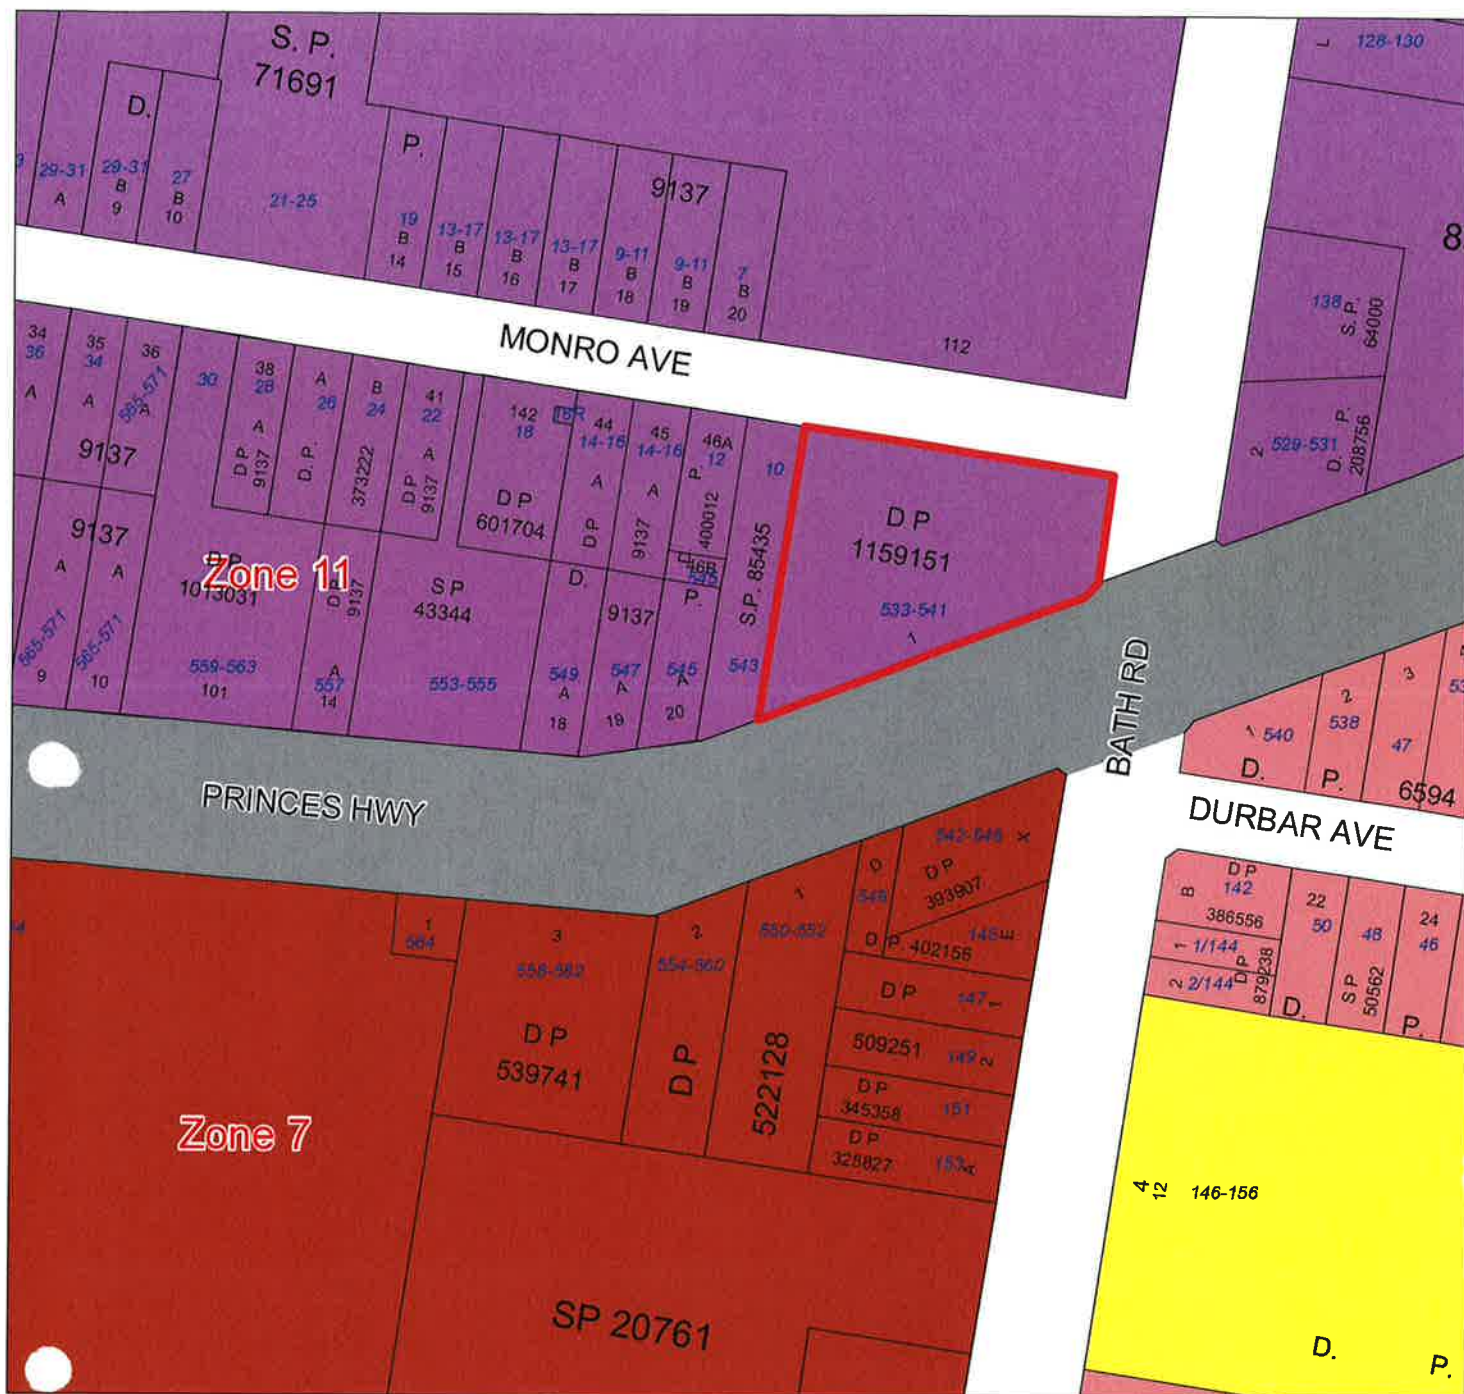

 Subject Land - Lot 1 DP 1159151 to be added to SSLEP2006, Clause 14 - exceptions to Zoning Table - specified development on specific land

STATEMENT OF RELATIONSHIP WITH OTHER PLANS

**AMENDS
SUTHERLAND SHIRE LOCAL
ENVIRONMENTAL PLAN 2006**

ENVIRONMENTAL PLANNING & ASSESSMENT ACT, 1979

**DRAFT SUTHERLAND SHIRE LOCAL
ENVIRONMENTAL PLAN 2006
AMENDMENT No. 21 - SHEET 1**

LOCATION 533-541 Princes Highway, KIRRAWEE

1:2,000

0 25 50 100m



CERTIFIED IN ACCORDANCE
WITH THE ENVIRONMENTAL
PLANNING & ASSESSMENT ACT
1979, AND REGULATIONS

THE HON. BRAD HAZZARD MP
MINISTER FOR PLANNING AND INFRASTRUCTURE
DATE

DRAWN BY J.Loo

DATE 18/12/2012

PLANNING OFFICER

P Manning

CERTIFICATE PLAN NUMBER

SSLEP2006 Amend 21

COUNCIL FILE NUMBER

LP/06/66069

DEPT. FILE NUMBER

TBA

GATEWAY APPROVAL
GRANTED

DATE TBA