

1 PROPOSED WEST ELEVATION




PROPOSED SOUTH ELEVATION

A2000



3 PROPOSED EAST ELEVATION

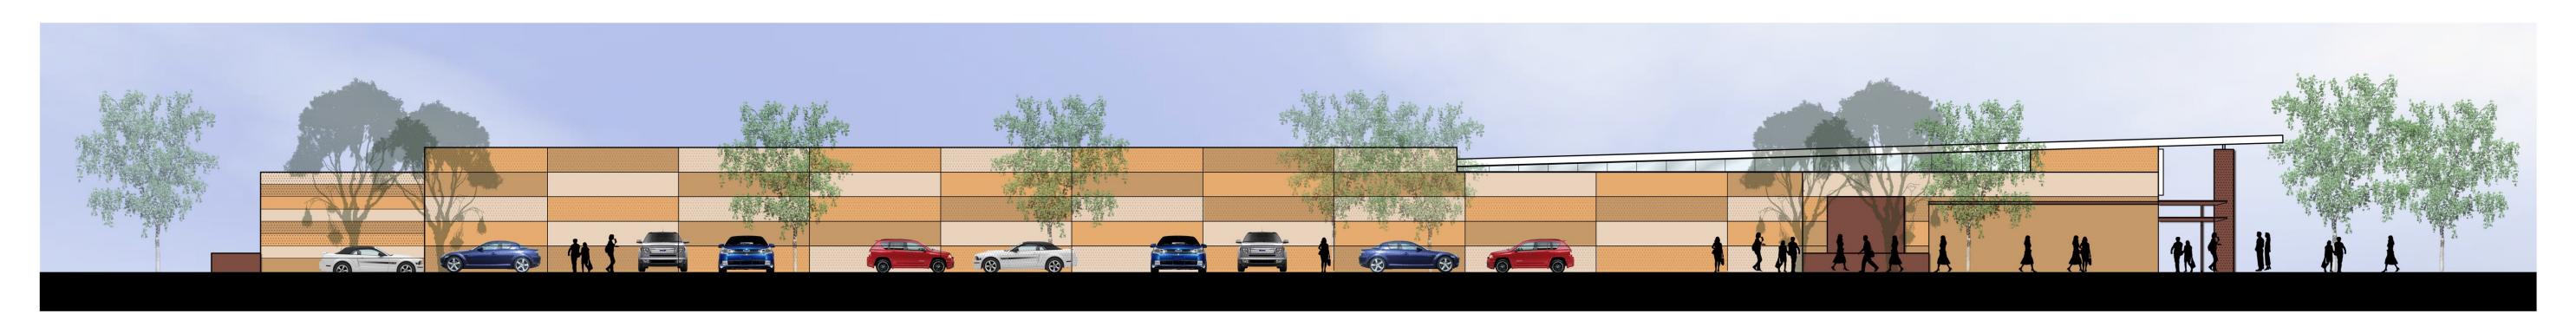

4 PROPOSED NORTH ELEVATION