


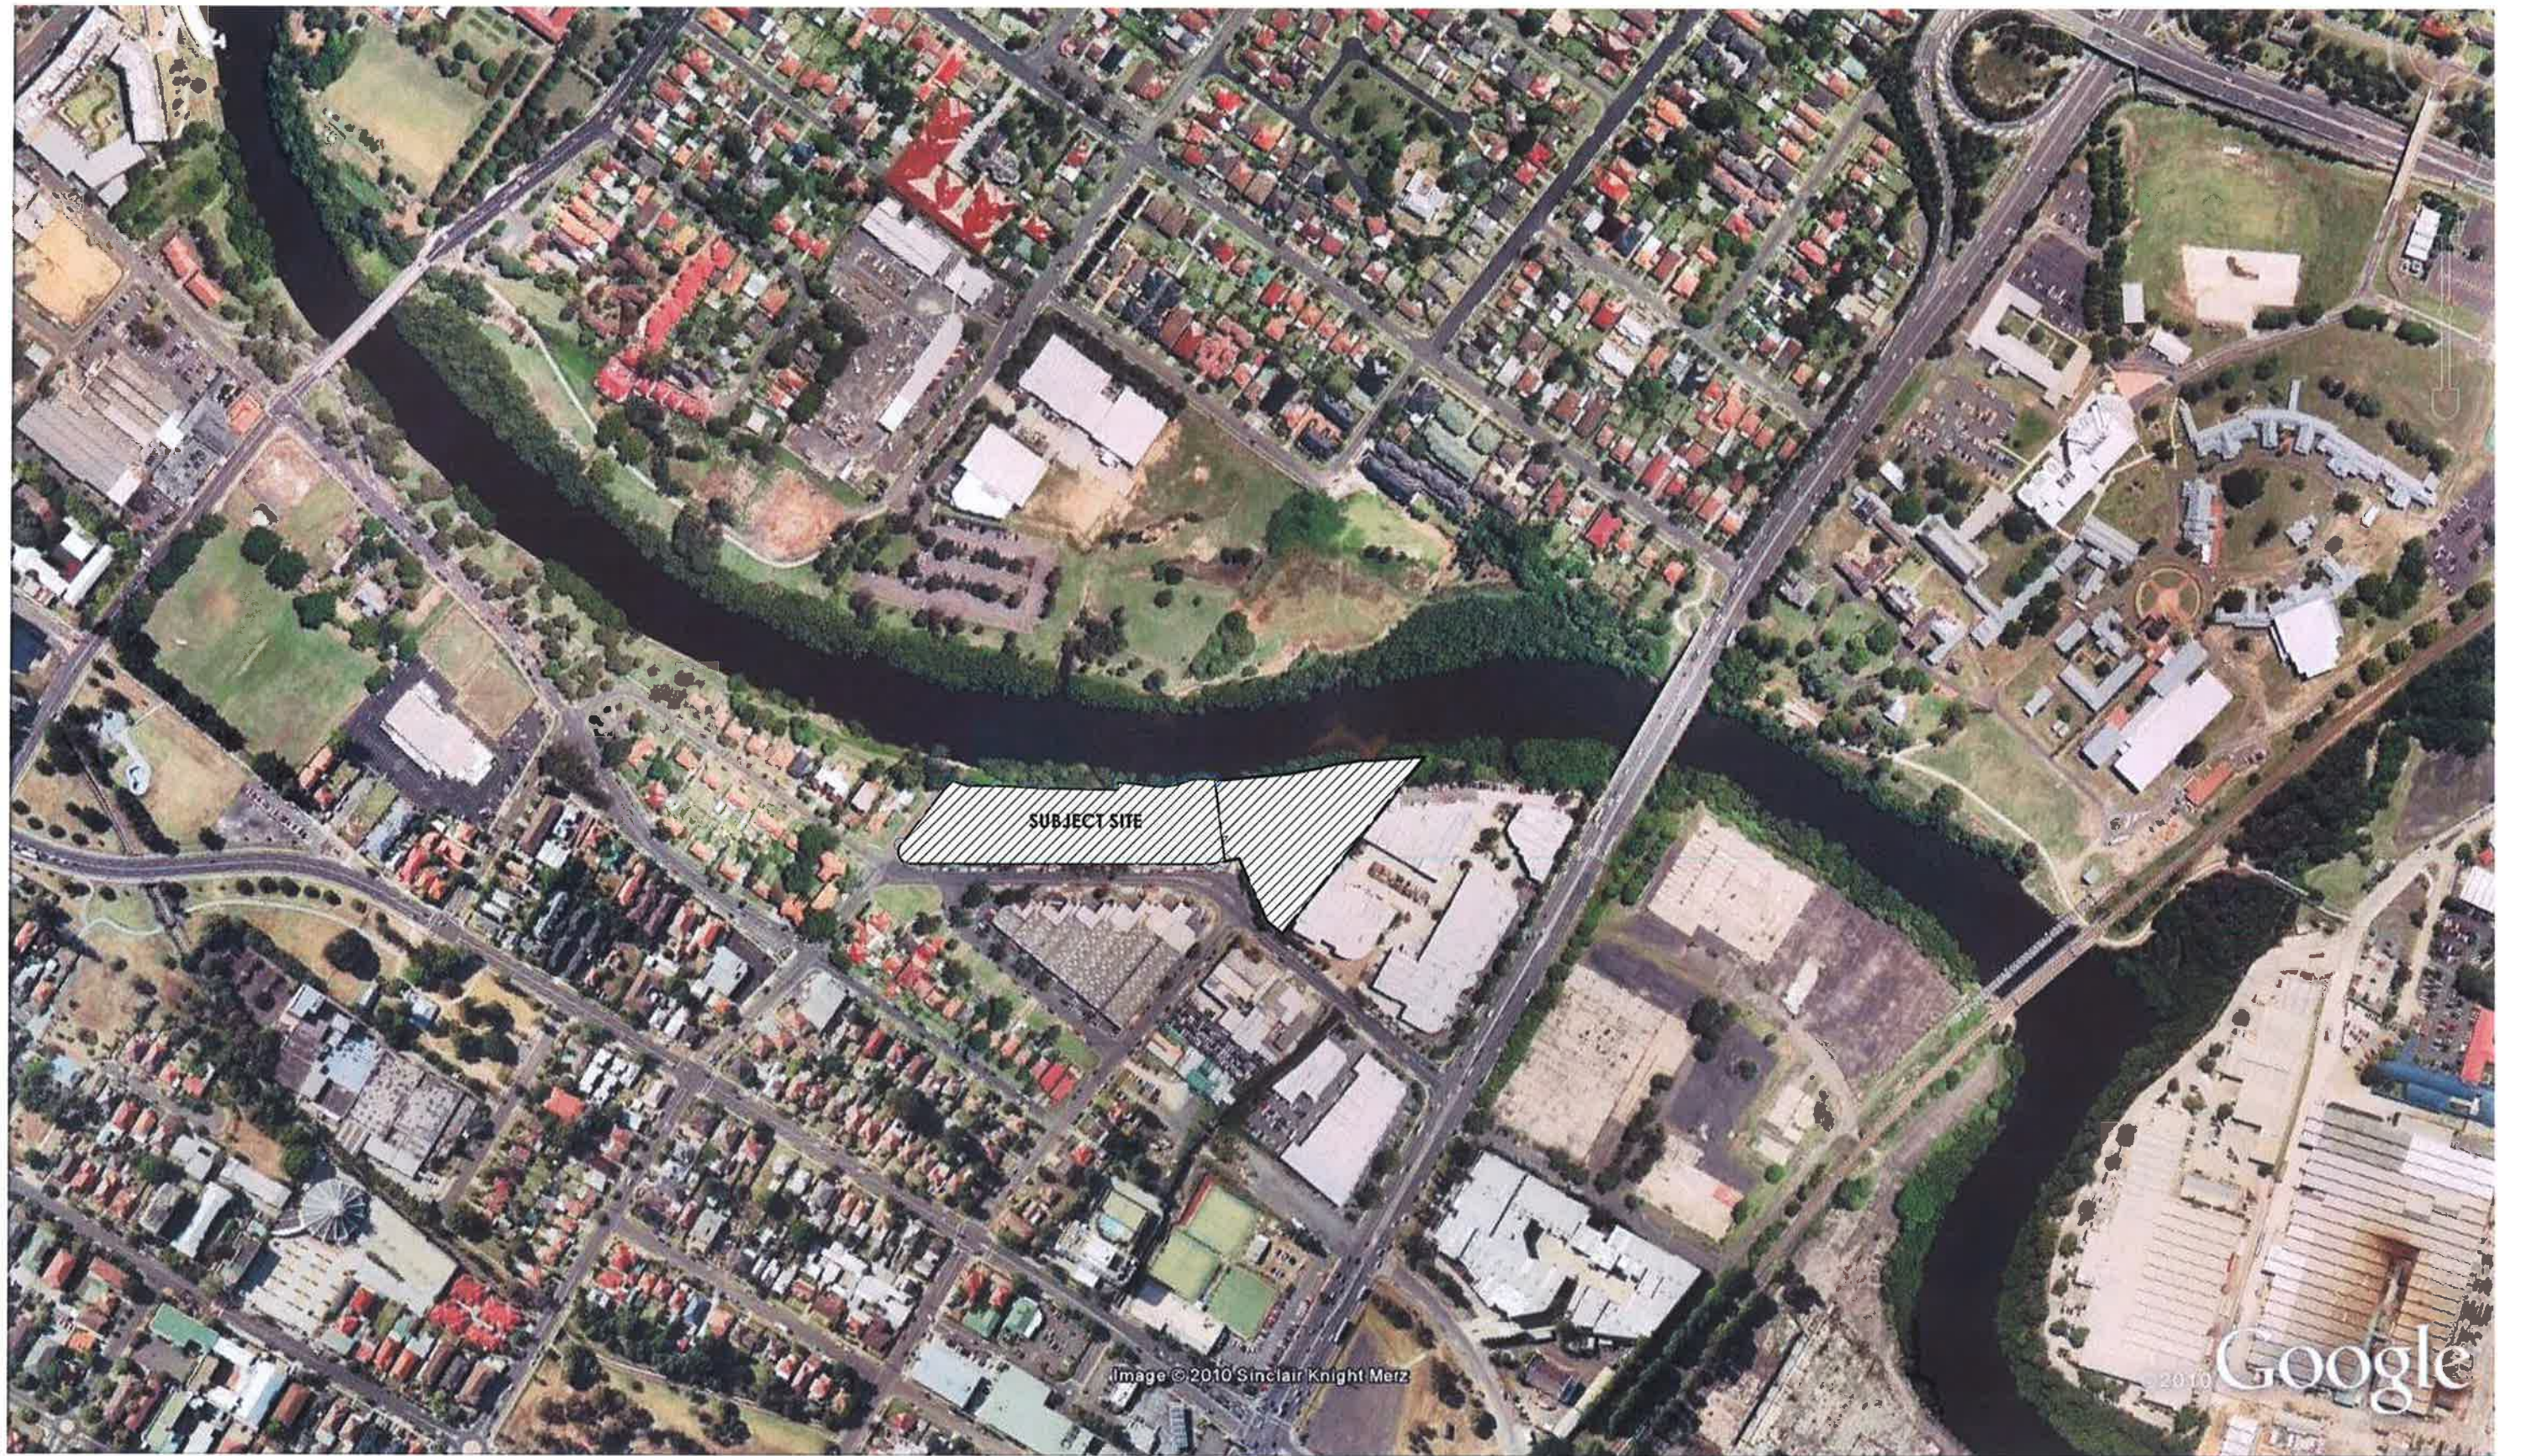

1

LOCATION PLAN

1:6000 @ A3

NOTE
1. Contractors to verify all dimensions on site before any shop drawings or work is commenced.
2. Figured dimensions to be taken in preference to scaled dwgs.
3. This drawing is to be read in conjunction with the specification and engineers drawings.

This drawing is the copyright of Project Tourism International Architecture Pty Ltd and may not be altered, reproduced or transmitted in any form or by any means, in part or in whole without the written permission of Project Tourism International Architecture Pty Ltd. ABN: 90 050 071 022.

ISSUE	ITEM	BY	CHK	DATE	ISSUE	ITEM	BY	CHK	DATE
REVISION NOTE					REVISION NOTE				

pti

ARCHITECTURE

Project Tourism International Architecture Pty Ltd Level 25, 263 Clarence St, Sydney 2000
P 02 9232 0663 F 02 9232 0670 www.pti.com.au

COMMERCIAL & DESIGN ARCHITECTS

INTERIOR DESIGNERS

PROPERTY DEVELOPMENT ANALYSTS & ADVISORS

FOR TOURISM, LEISURE, ENTERTAINMENT & RESIDENTIAL PROPERTY

CLIENT:
NGP INVESTMENTS (No. 2) P/L
& EMIN & SSONENCO

PROJECT TITLE:
PROPOSED APARTMENTS
RIVER ROAD WEST
PARRAMATTA
DRAWING TITLE:
LOCATION PLAN



PRINT DATE:		19/11/2010	
DRAWN BY:		VD	
CHECKED BY:		PI	
PROJECT NO:		P204	SCALE: 1:3000@A2
A	SK	01	A
disc	stage	dwg no.	revision