


- LEGEND:**
- NRM REVISED FOOTPRINT 021214
 - 1.5m TO 2m WIDE CRIB WALL WITH HEAVY VEHICLE BARRIER
 - 0.5m WIDE RETAINING WALL WITH HEAVY VEHICLE BARRIER
 - REVISED STORMWATER DRAINAGE LINE



REAL PROPERTY DESCRIPTION
LOT 2 D.P. 1010771
SHIRE OF TWEED
LOCALITY OF CHINDERAH
PARISHES OF CUDGEN & TERRANORA
COUNTY OF ROUS
SITE AREA = 1.656ha

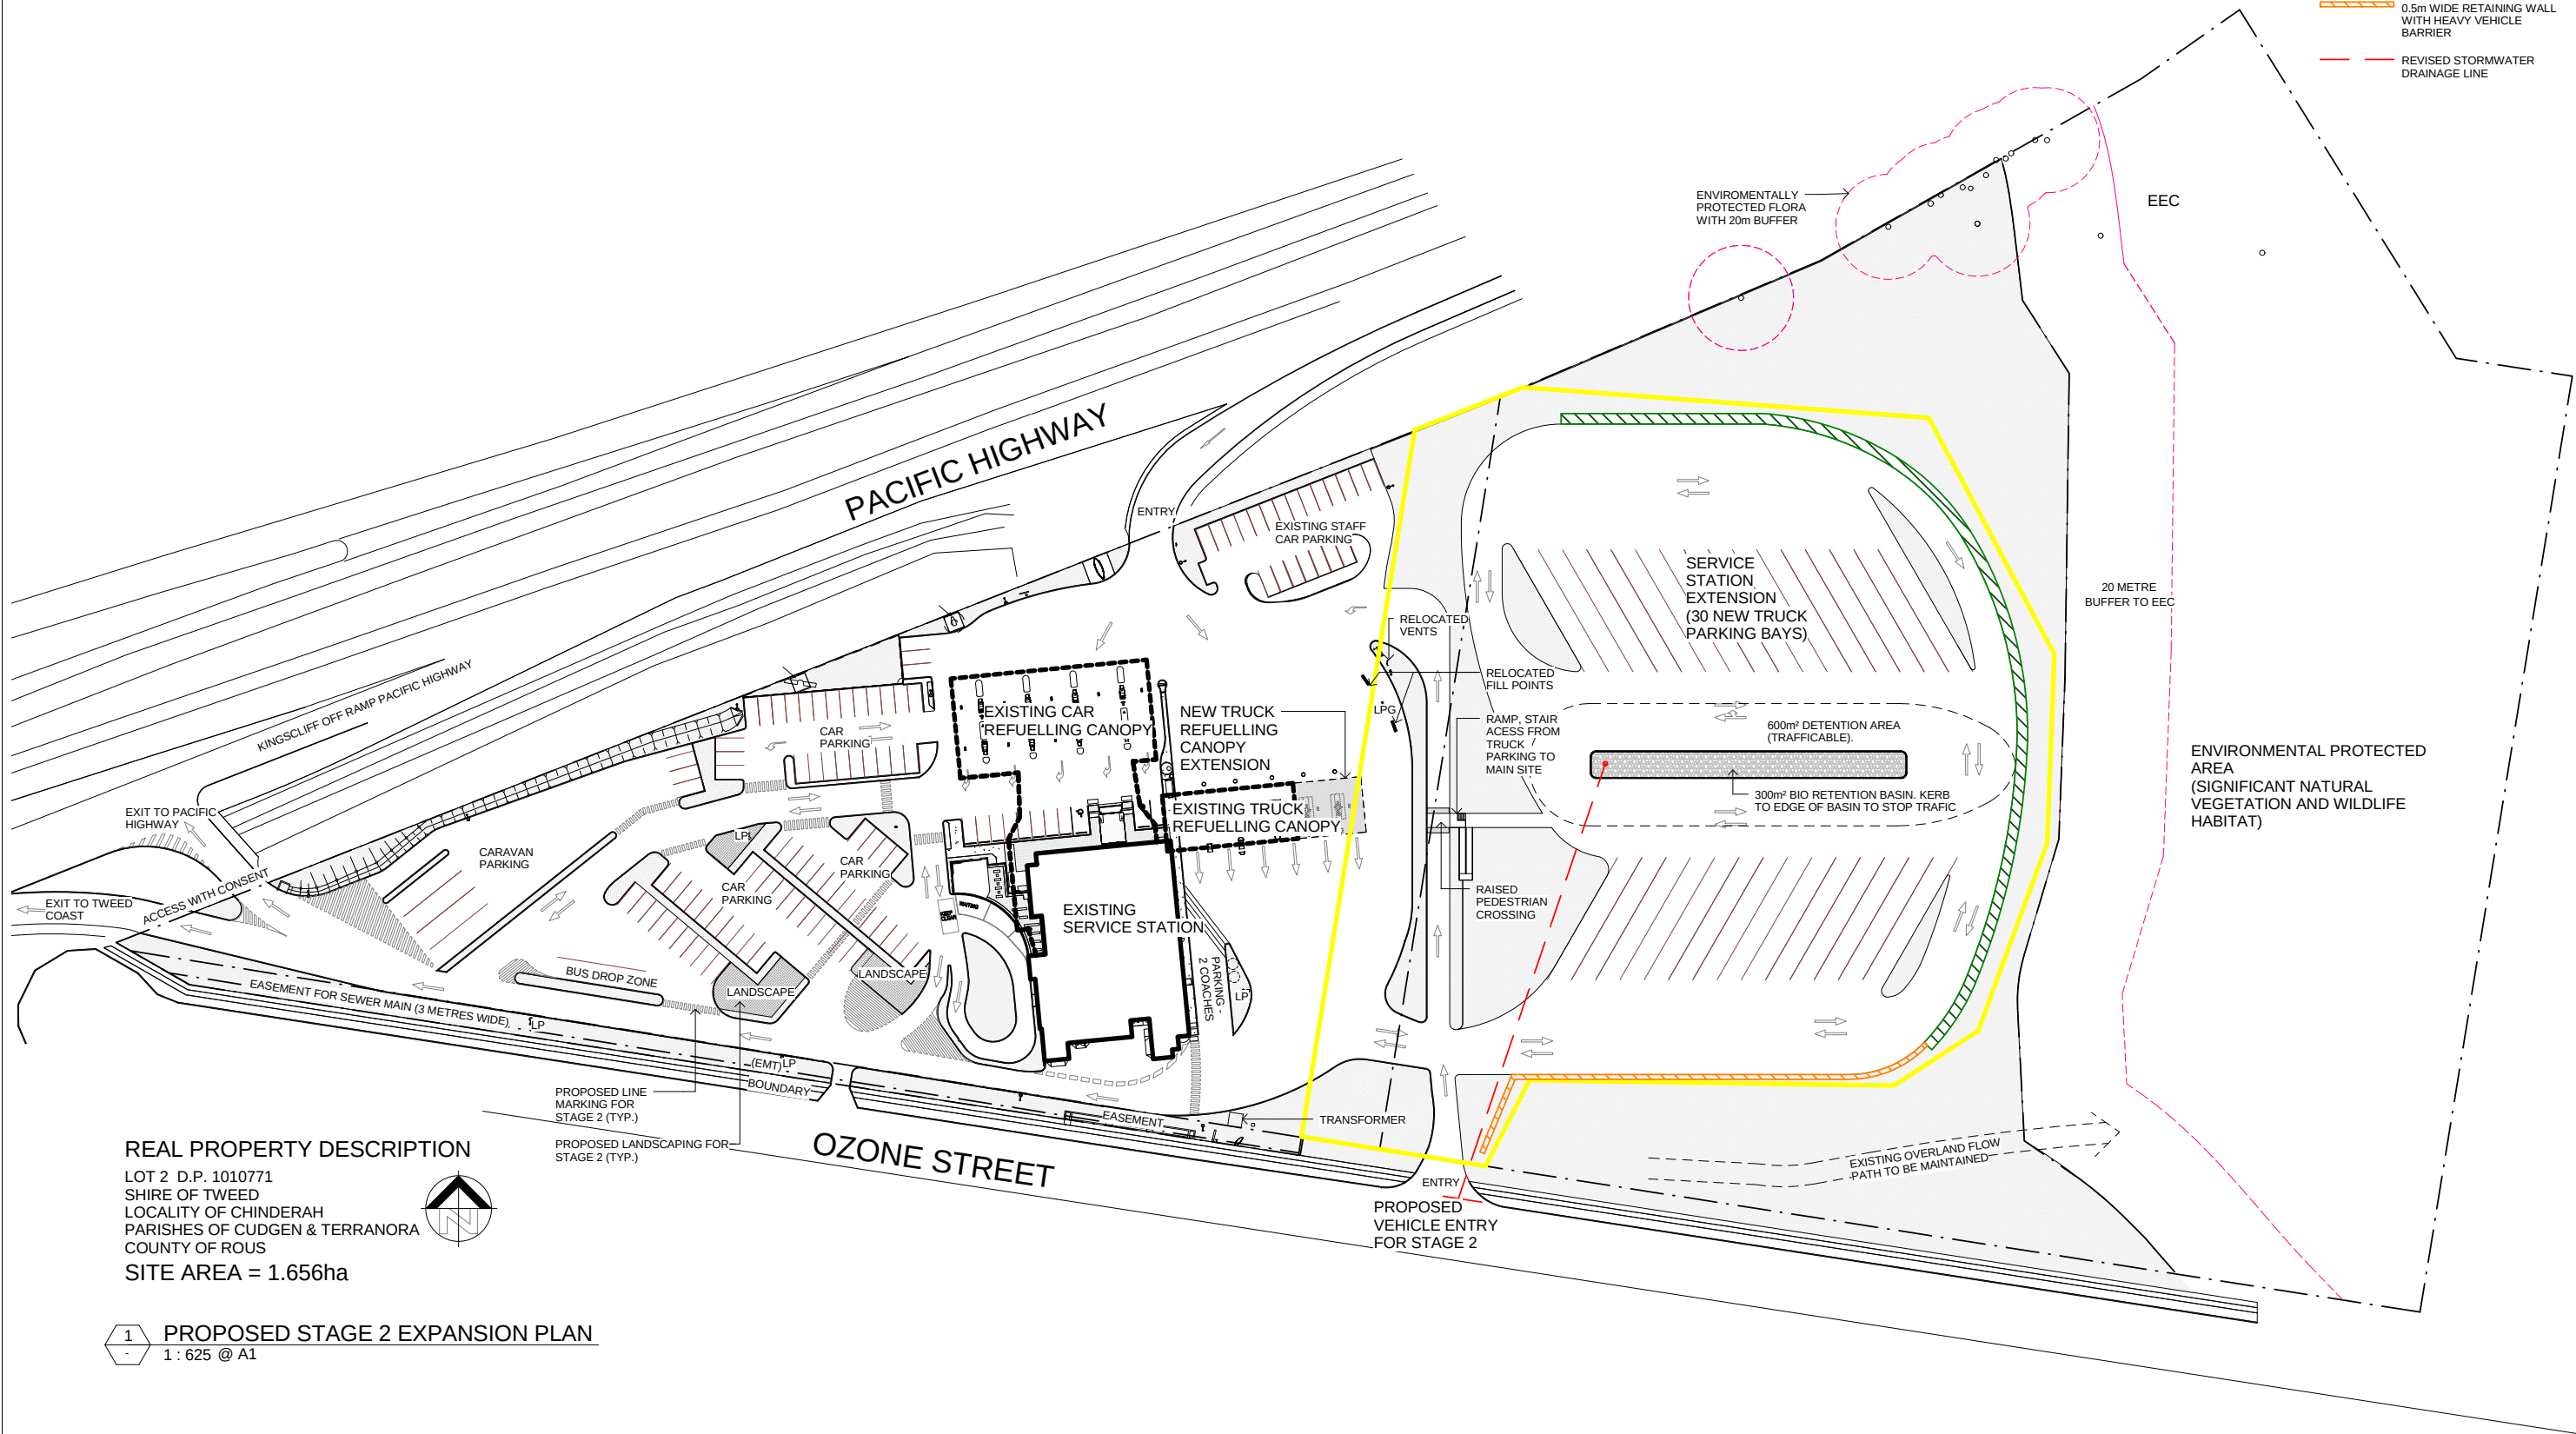

1 PROPOSED STAGE 2 EXPANSION PLAN
1: 625 @ A1

ISSUE FOR APPROVAL

CADWAY PROJECTS
24/115 Wickham Street, PO Box 724
Fortitude Valley, QLD 4006
T 1800 616 760 F (07) 3257 2882
www.cadway.com.au
info@cadway.com.au
acn: 106 382 227
abn: 72 106 382 227
CADWAY REF: 10999

ISSUE	DATE	AMENDMENTS	DRN	CKD	ISSUE	DATE	AMENDMENTS	DRN	CKD
					5	20/01/15	REMOVAL OF NEXT LOT ACCESS	JC	
					4	17/12/14	REVISED FOOTPRINT RESOLUTION 2	JC	
					3	17/12/14	REVISED FOOTPRINT RESOLUTION 1	JC	
					2	25/09/14	ADDITION OF ASSET PROTECTION ZONE	JC	
					1	03/09/14	PARKING BAYS AND SPACE REDUCED (OPT 2)	JC	

DIMENSIONS IN MM
DO NOT SCALE

DRAWING PRACTICE TO AS1100

All work to be carried out in accordance with the contract specification. The information disclosed in this document is confidential. Copyright is vested in BP Australia Limited. Written consent is required prior to reproduction. Copyright © BP Australia Pty Ltd.

BP AUSTRALIA PTY LTD.
GPO Box MELBOURNE VIC 3001
ABN 53 004 085 616
TEL (03) 9268 4111



BP CHINDERAH SOUTH
PACIFIC HIGHWAY, CHINDERAH, NSW - 2487
STAGE 2 - EXPANSION

SITE LAYOUT - PROPOSAL E (OPTION 2)

DRAWN	JC	DATE	3/09/2014	CHECKED	WAL	APPROVED	WAL	DWG No	SK-05723-A012	ISSUE	5
SCALE	1: 625	PLOT	1:1 @A1								