


- LEGEND**
- BM - BENCH MARK
 - BB - BOTTOM OF BANK
 - E - ELECTRICITY HOUSE CONNECTION
 - ET - EDGE OF TRACK
 - F - FENCE
 - GP - GULLY PIT
 - HW - HEADWALL
 - HYD - HYDRAUNT
 - IN - INVERT
 - MS - NATURAL SURFACE
 - PP - POWER POLE
 - SAC - SEWER ACCESS CHAMBER
 - SVP - SEWER VENT PIPE
 - TS - TOP OF BANK
 - TK - TOP OF KEMB
 - OP - OVERHEAD POWER

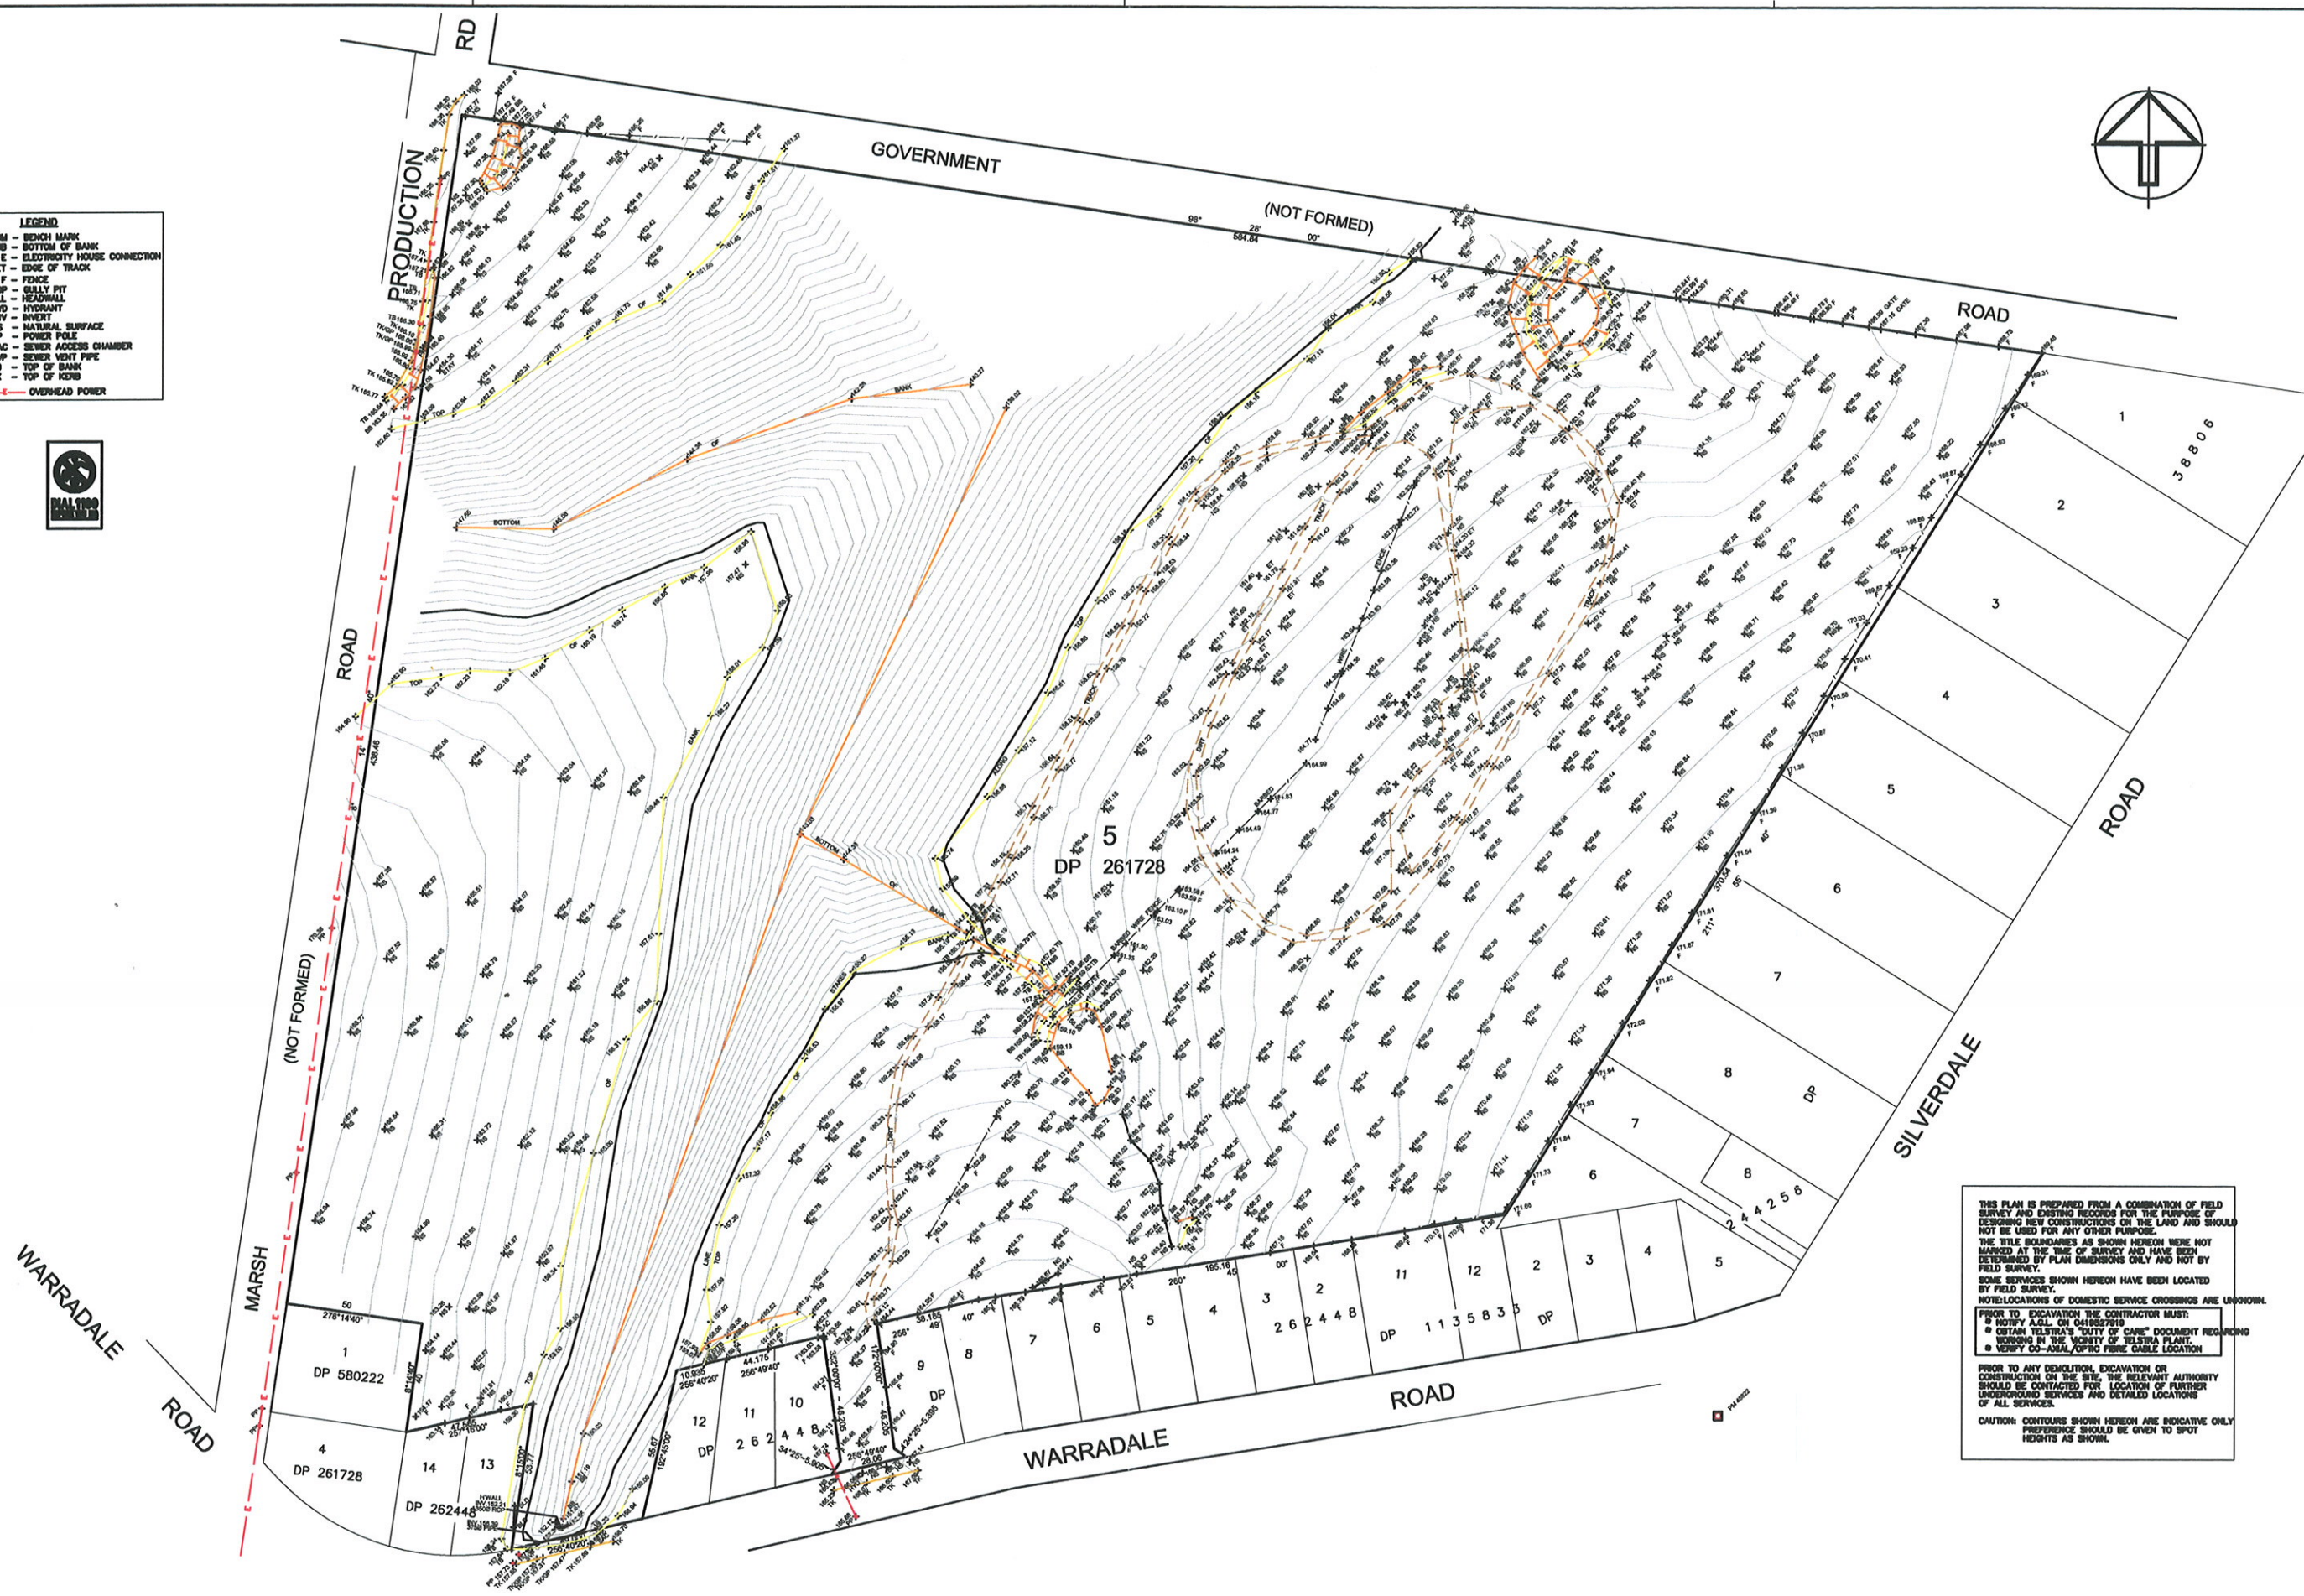

THIS PLAN IS PREPARED FROM A COMBINATION OF FIELD SURVEY AND EXISTING RECORDS FOR THE PURPOSE OF DESIGNING NEW CONSTRUCTIONS ON THE LAND AND SHOULD NOT BE USED FOR ANY OTHER PURPOSE.

THE TITLE BOUNDARIES AS SHOWN HEREON WERE NOT MARKED AT THE TIME OF SURVEY AND HAVE BEEN DETERMINED BY PLAN DIMENSIONS ONLY AND NOT BY FIELD SURVEY.

SOME SERVICES SHOWN HEREON HAVE BEEN LOCATED BY FIELD SURVEY.

NOTES LOCATIONS OF DOMESTIC SERVICE CROSSINGS ARE UNKNOWN.

PRIOR TO EXCAVATION THE CONTRACTOR MUST:

- NOTIFY A.G.L. ON 0419527919
- OBTAIN TELSTRA'S "DUTY OF CARE" DOCUMENT REGARDING WORKING IN THE VICINITY OF TELSTRA PLANT.
- VERIFY CO-AXIAL/OPTIC FIBRE CABLE LOCATION

PRIOR TO ANY DEMOLITION, EXCAVATION OR CONSTRUCTION ON THE SITE, THE RELEVANT AUTHORITY SHOULD BE CONTACTED FOR LOCATION OF FURTHER UNDERGROUND SERVICES AND DETAILED LOCATIONS OF ALL SERVICES.

CAUTION: CONTOURS SHOWN HEREON ARE INDICATIVE ONLY HEIGHTS AS SHOWN.

LEAN & HAYWARD PTY LTD
 W D Kinnear & Associates Pty Ltd
 Development Consultants
 Surveying, Engineering, Planning & Project Management
 100/101 F5/1000
 100/101 F5/1000
 100/101 F5/1000

NO.	AMENDMENT	DATE	DRAWN	CHECKED	AUTH'D
1					
2					
CLIENT/PROJECT			
TRN GROUP			
SURVY/DESIGN			
AS	CHECKED	LOW	AUTHORISED
			L.D. WARD

AUTHORITY	
WOLLONDILLY COUNCIL	
PROPERTY DESCRIPTION	
LOT 5 DP 261728	
LOCALITY	
SILVERDALE	
SCALE	
1:800	
ORIGIN OF LEVELS	
PM 48822 RL 176.081	
DATE	
A.H.D.	

WARRADALE ROAD					
CONTOUR & DETAIL SURVEY					
DATE	DRAWN	SHEET	OF	AMENDMENT	DRAWING No
29/01/10	EL	1	1	-	77336.01.D0



77336.01.D0